



Existing Block Plan

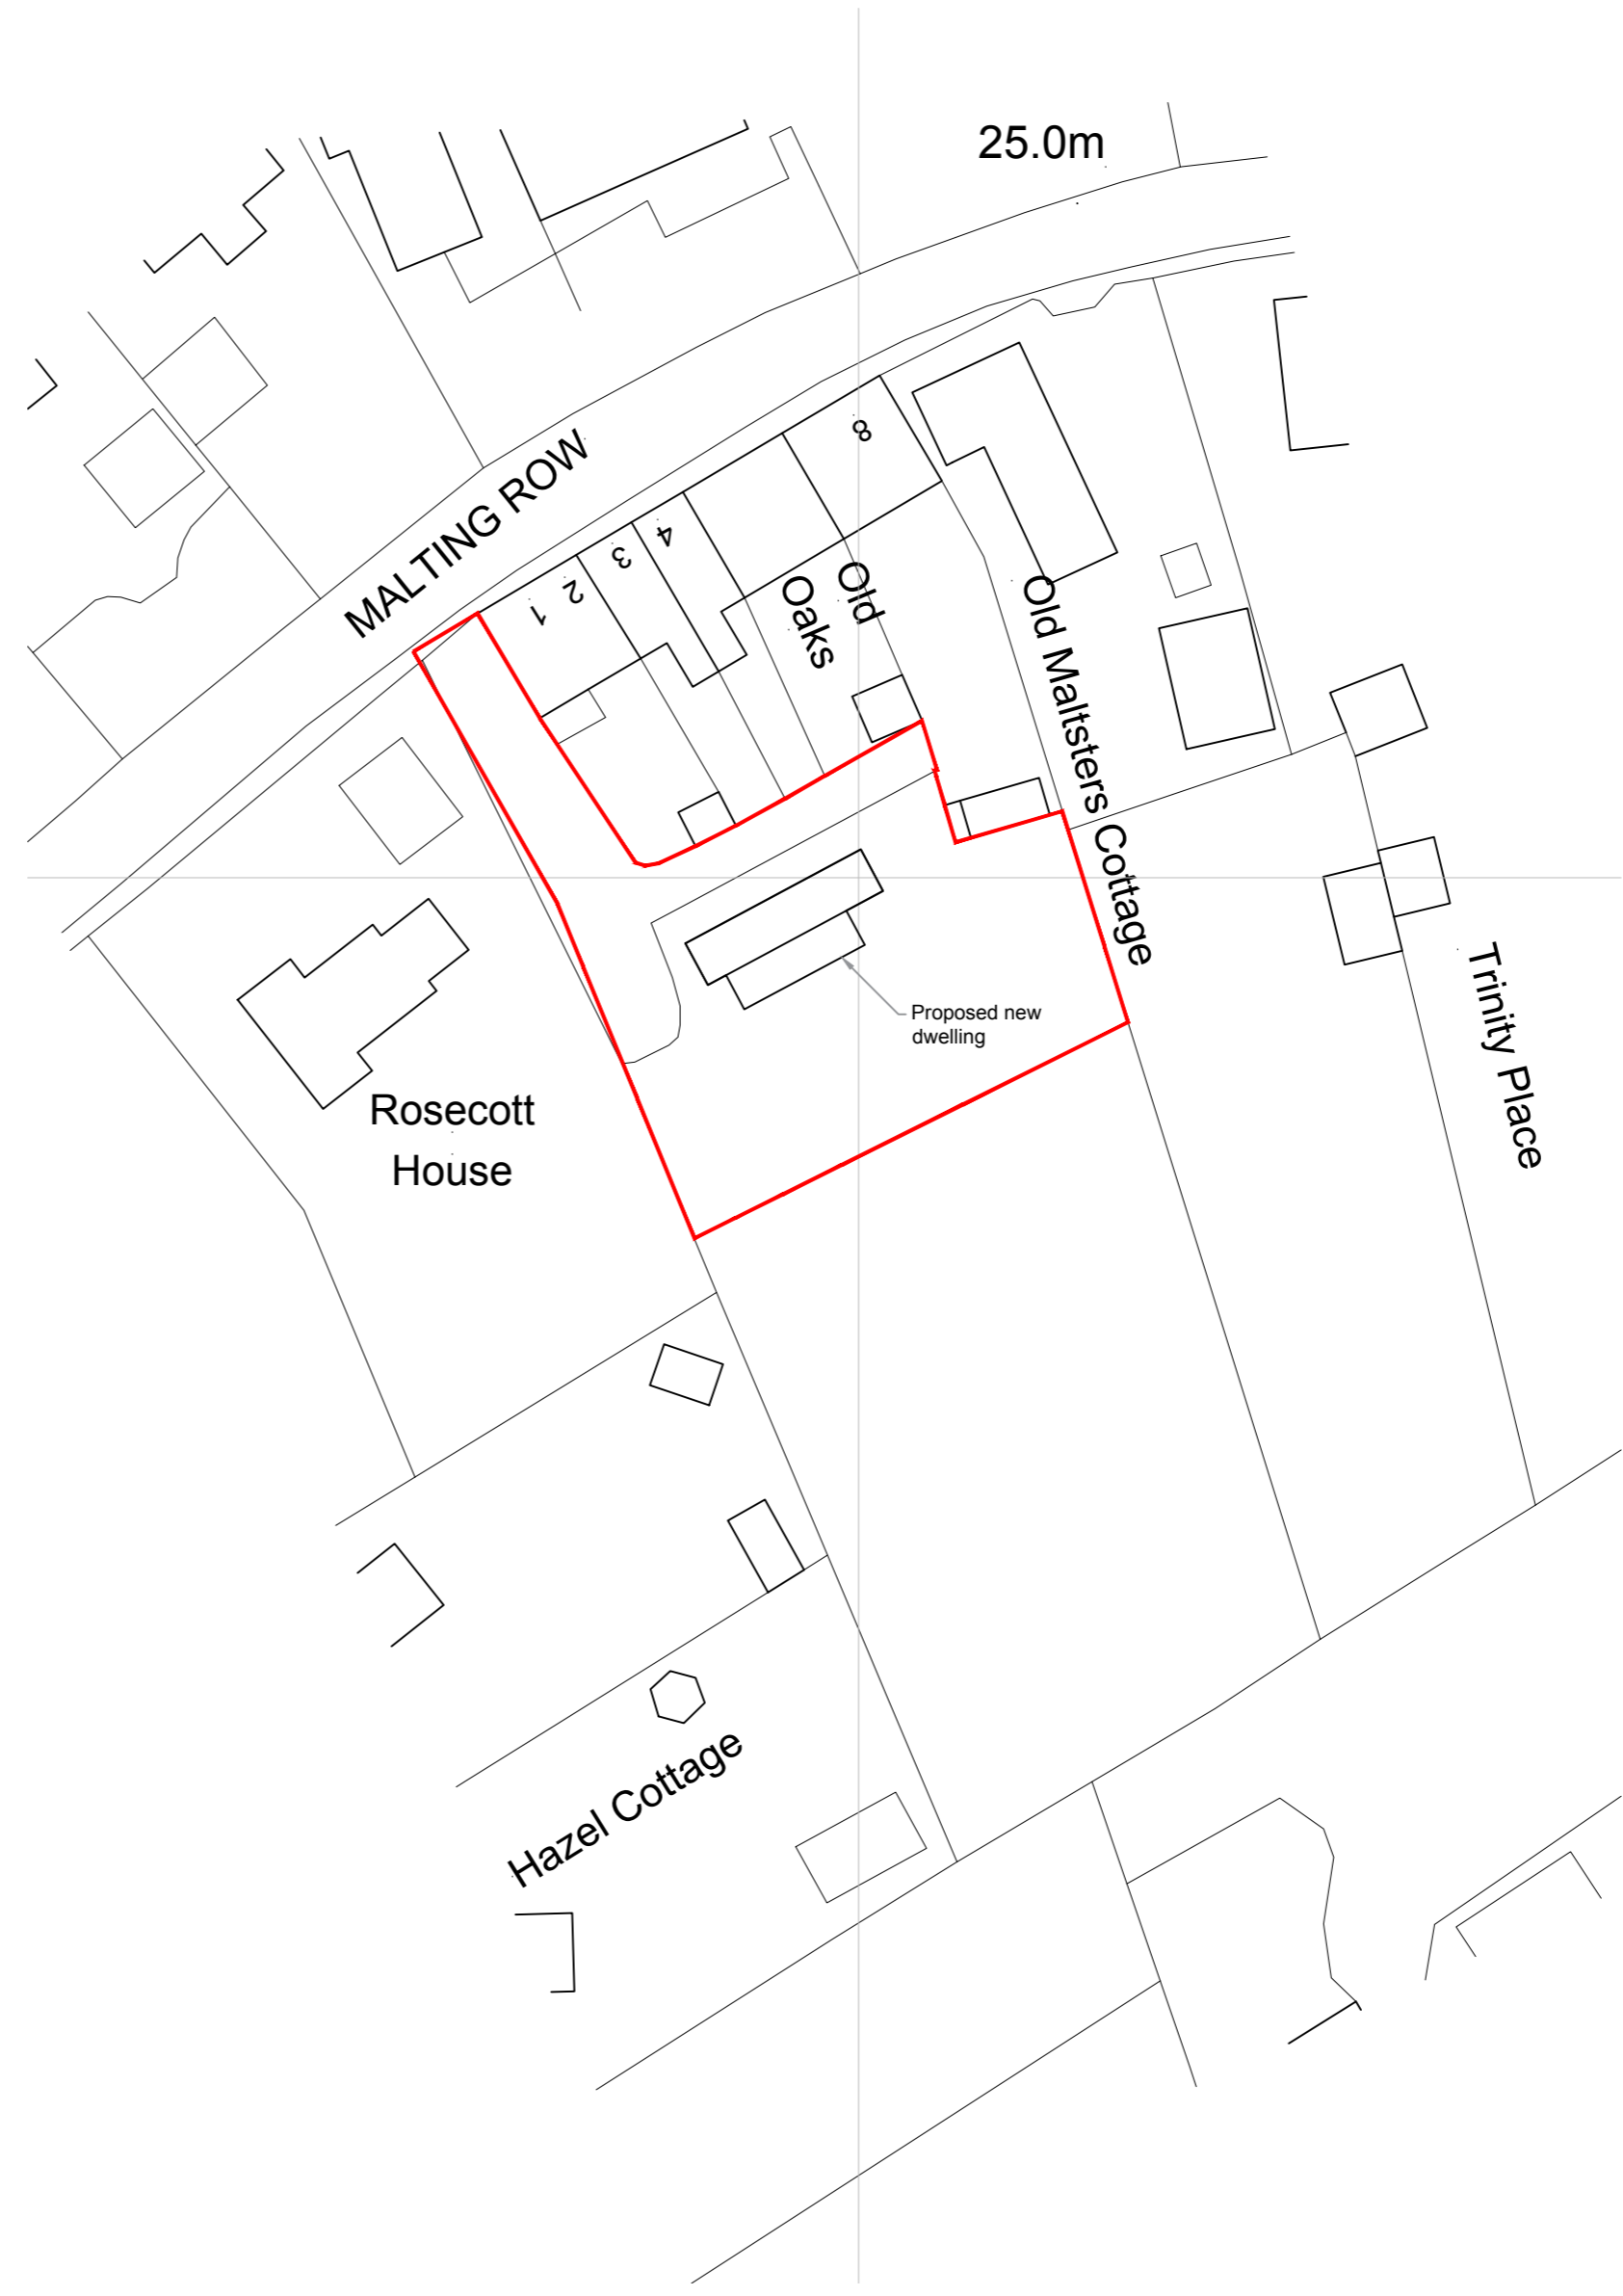

Proposed Block Plan

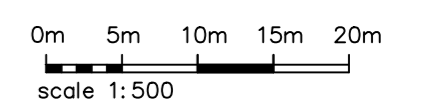

revision	description	date

Client:		
Mr J Lumley		
Job Title:		
Land to the South of Malting Row, Honington		
Drawing Title:		
Block Plan		
Scale:	Drawn By:	Date:
1:500	LS	Jan 2022
Job Number:	Drawing Number:	Status:
6718	01/A	Planning

whitworth

Chartered Architects & Chartered Building Surveyors
 Unit 12 Park Farm, Fornham St Genevieve, Bury St Edmunds, IP28 6TS
 01284 760421 info@whitworth.co.uk www.whitworth.co.uk

NOTE:
 Do not scale from this drawing except for the purposes of planning. Confirm all dimensions on site. Refer any discrepancies to the Architect before work is put in hand. Read this drawing in conjunction with the relevant sections of the specification, schedule of works and other drawings.

This drawing is copyright of whitworth.