




North

0m 1cm = 12.5m 62.5m

Scale 1:1250

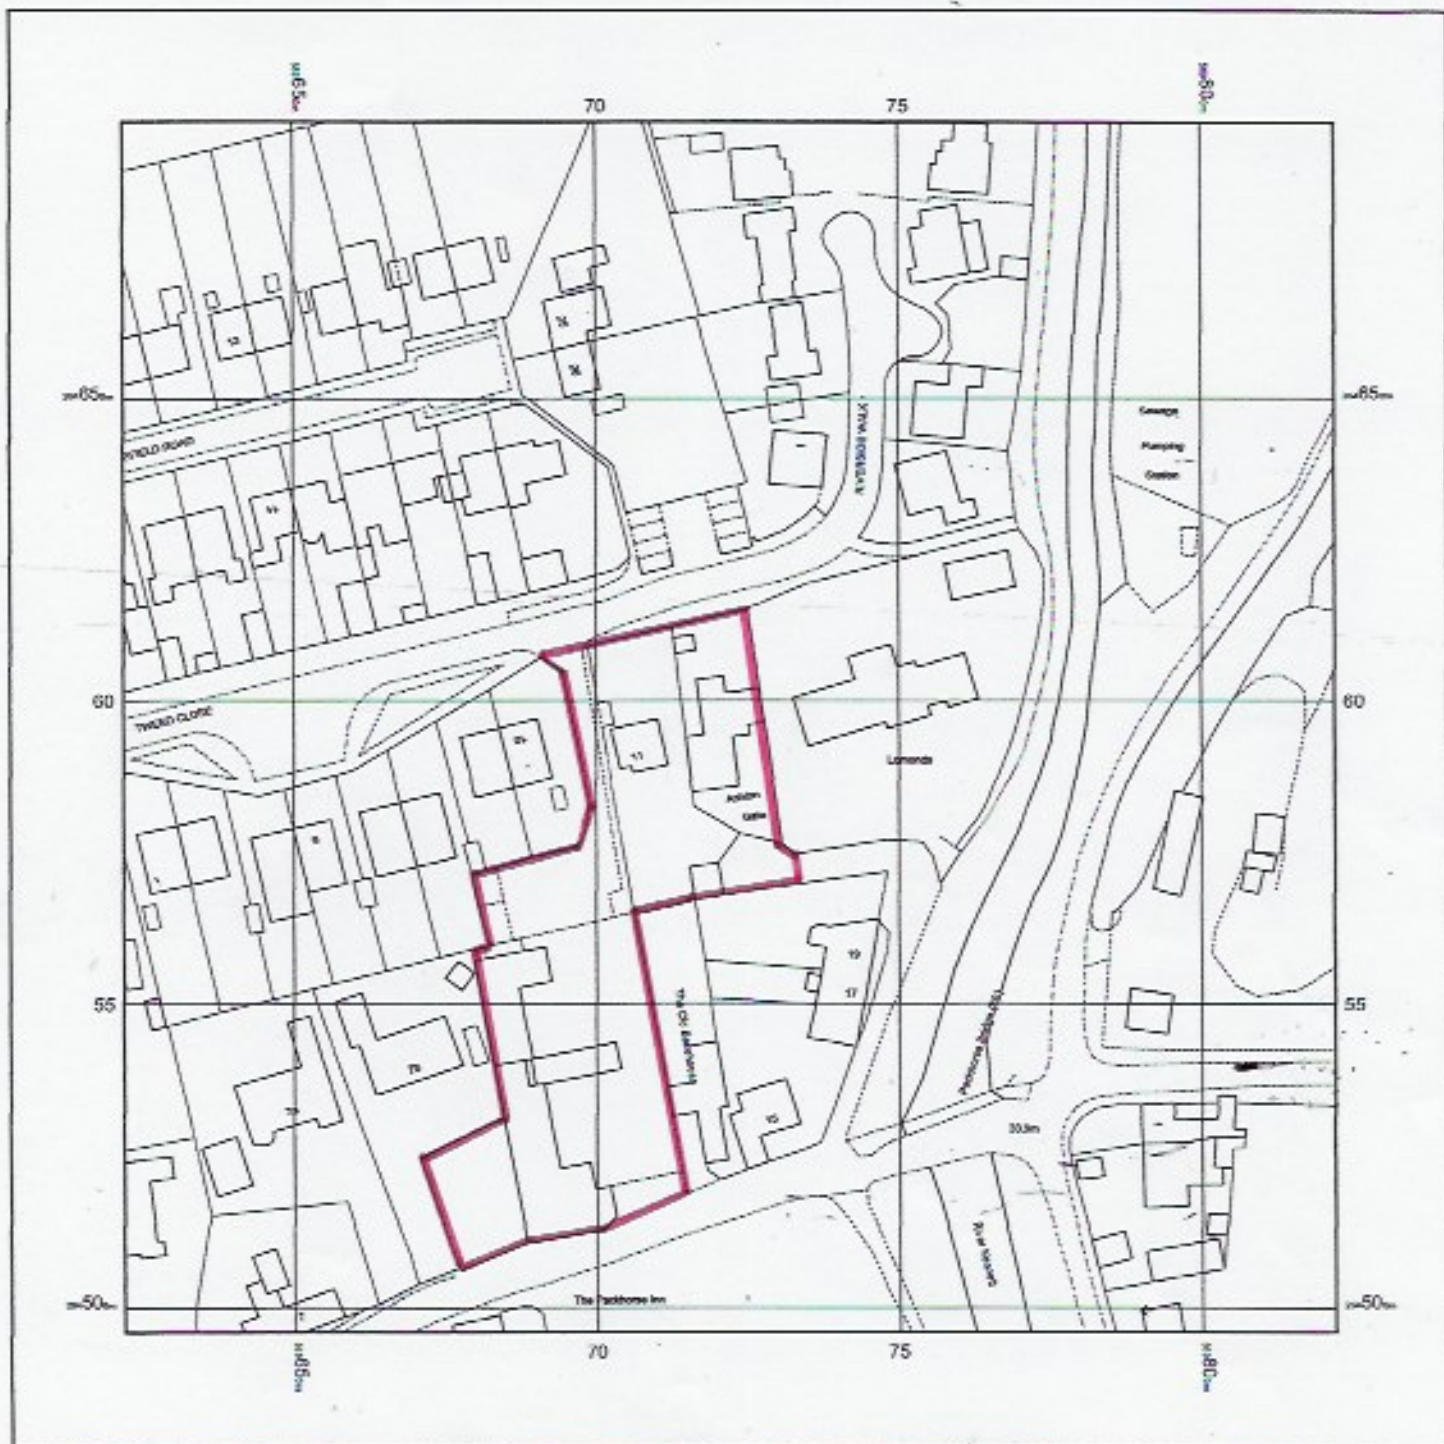

© Crown copyright and database rights 2022 Ordnance Survey 100048957. The representation of road, track or path is no evidence of a boundary or right of way. The representation of features as lines is no evidence of a property boundary.

Supplied by: [www.ukmapcentre.com](http://www.ukmapcentre.com)  
 Serial No: 233786  
 Centre Coordinates: 569722, 264596  
 Production Date: 16/02/2022 17:13:12

ASHTON GATE, BRIDGE STREET, MOULTON, NEWMARKET, CB8 85P

625%