


EXISTING

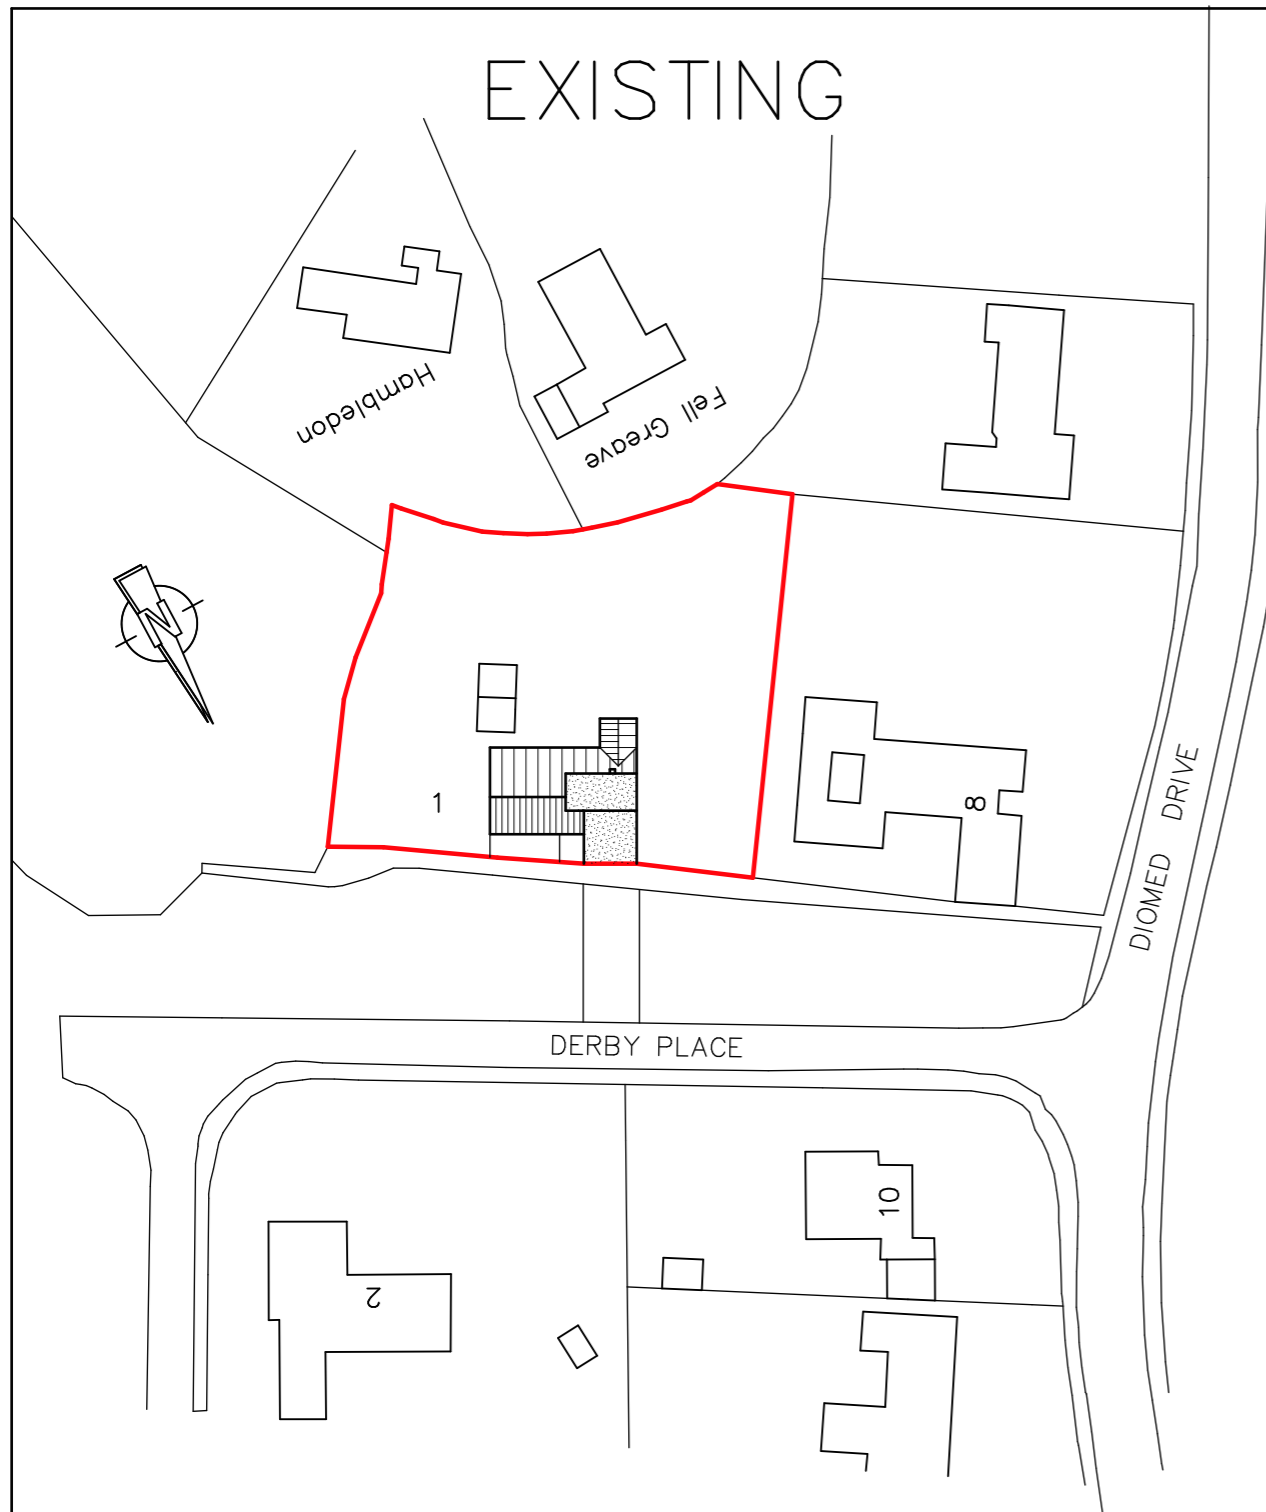

PROPOSED



Ordnance Survey (c) Crown Copyright 2023. All rights reserved. Licence number 100022432

MARK A. JOHNSTON M.C.I.A.T.

LIME TREE BARN, CHURCH ROAD, THURSTON, BURY ST. EDMUNDS, SUFFOLK. IP31 3RN. Tel. 01359 271255

project Proposed alterations and extension, Derby Place, Great Barton, for Mr Jon Neilson.	drawing Existing and proposed block plans.	date June 2023	drawn by M.A.J./cad	drg. no. 22.05/03
		scale 1:200 @ A3	rev.	