


Inset map 36

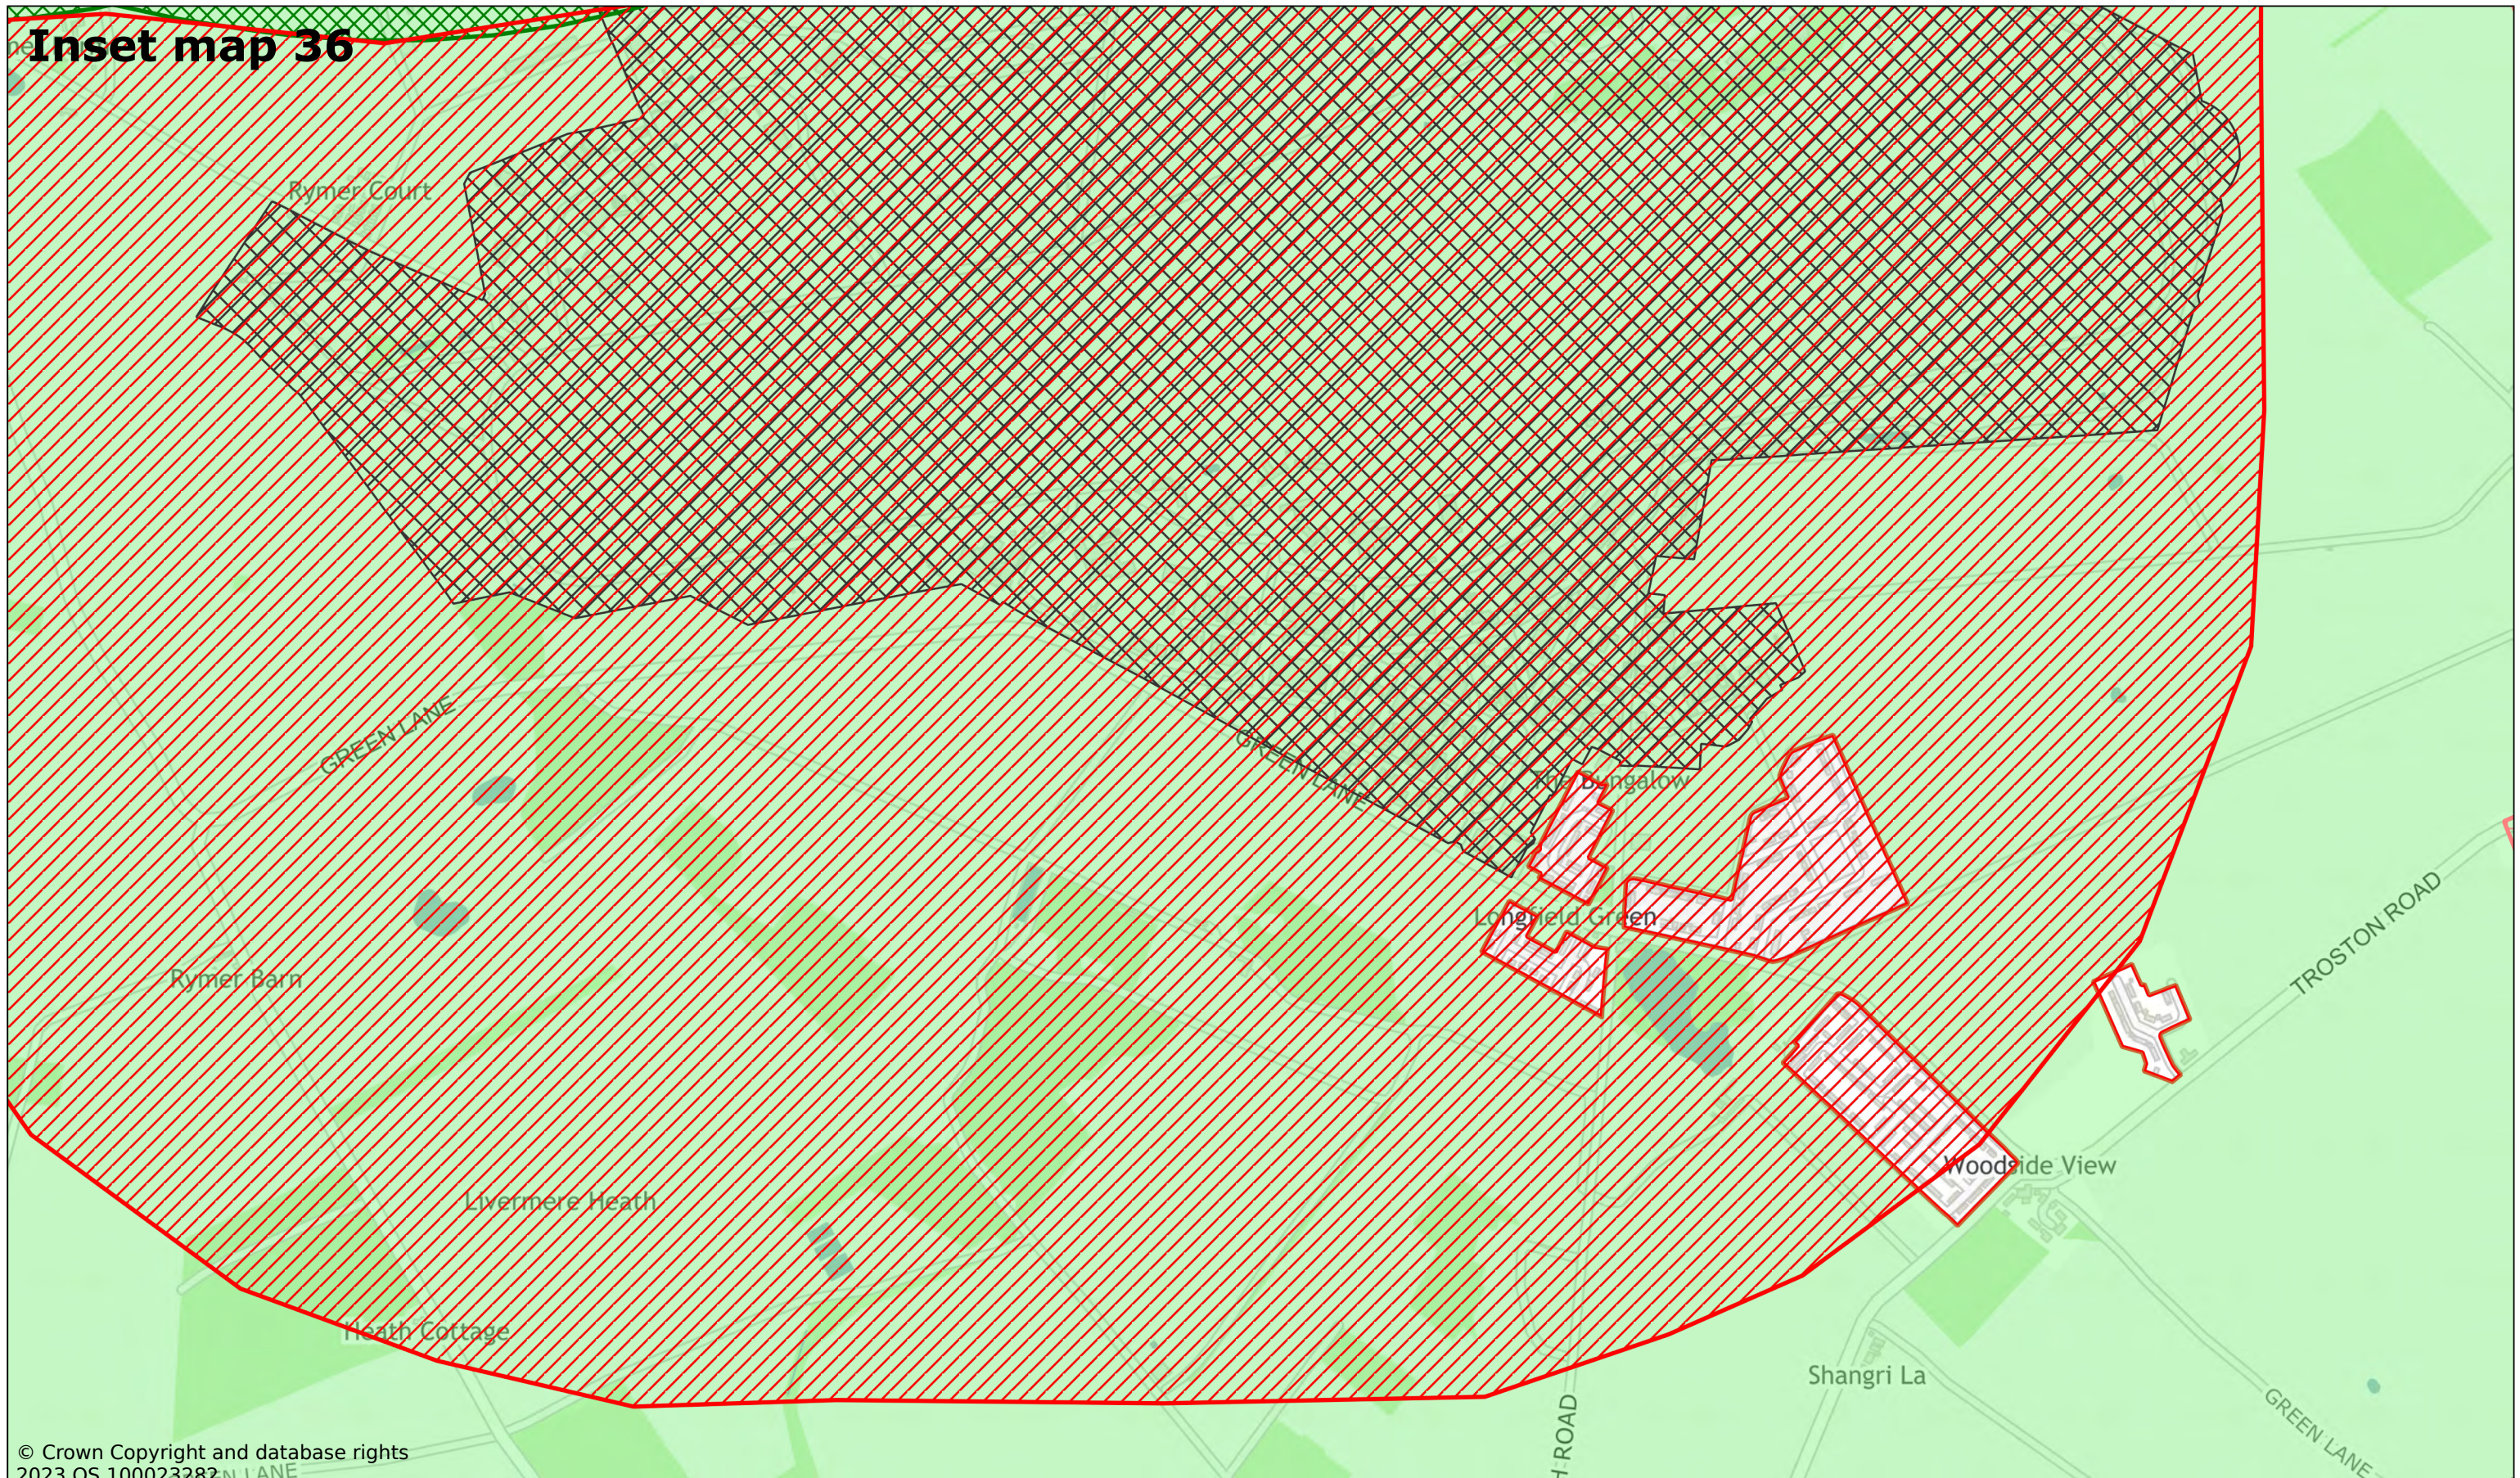

© Crown Copyright and database rights
2023 OS 100023282

Honington RAF Quarters

Scale: 1:10000

Printed on 2023-11-24 10:54:13


by kcooper@SEBC_DOMAIN

© Crown Copyright and database rights 2023 OS 100023282.



West Suffolk House
Western Way
Bury St Edmunds
IP33 3YU
01284 763233
www.westsuffolk.gov.uk

Inset map 37

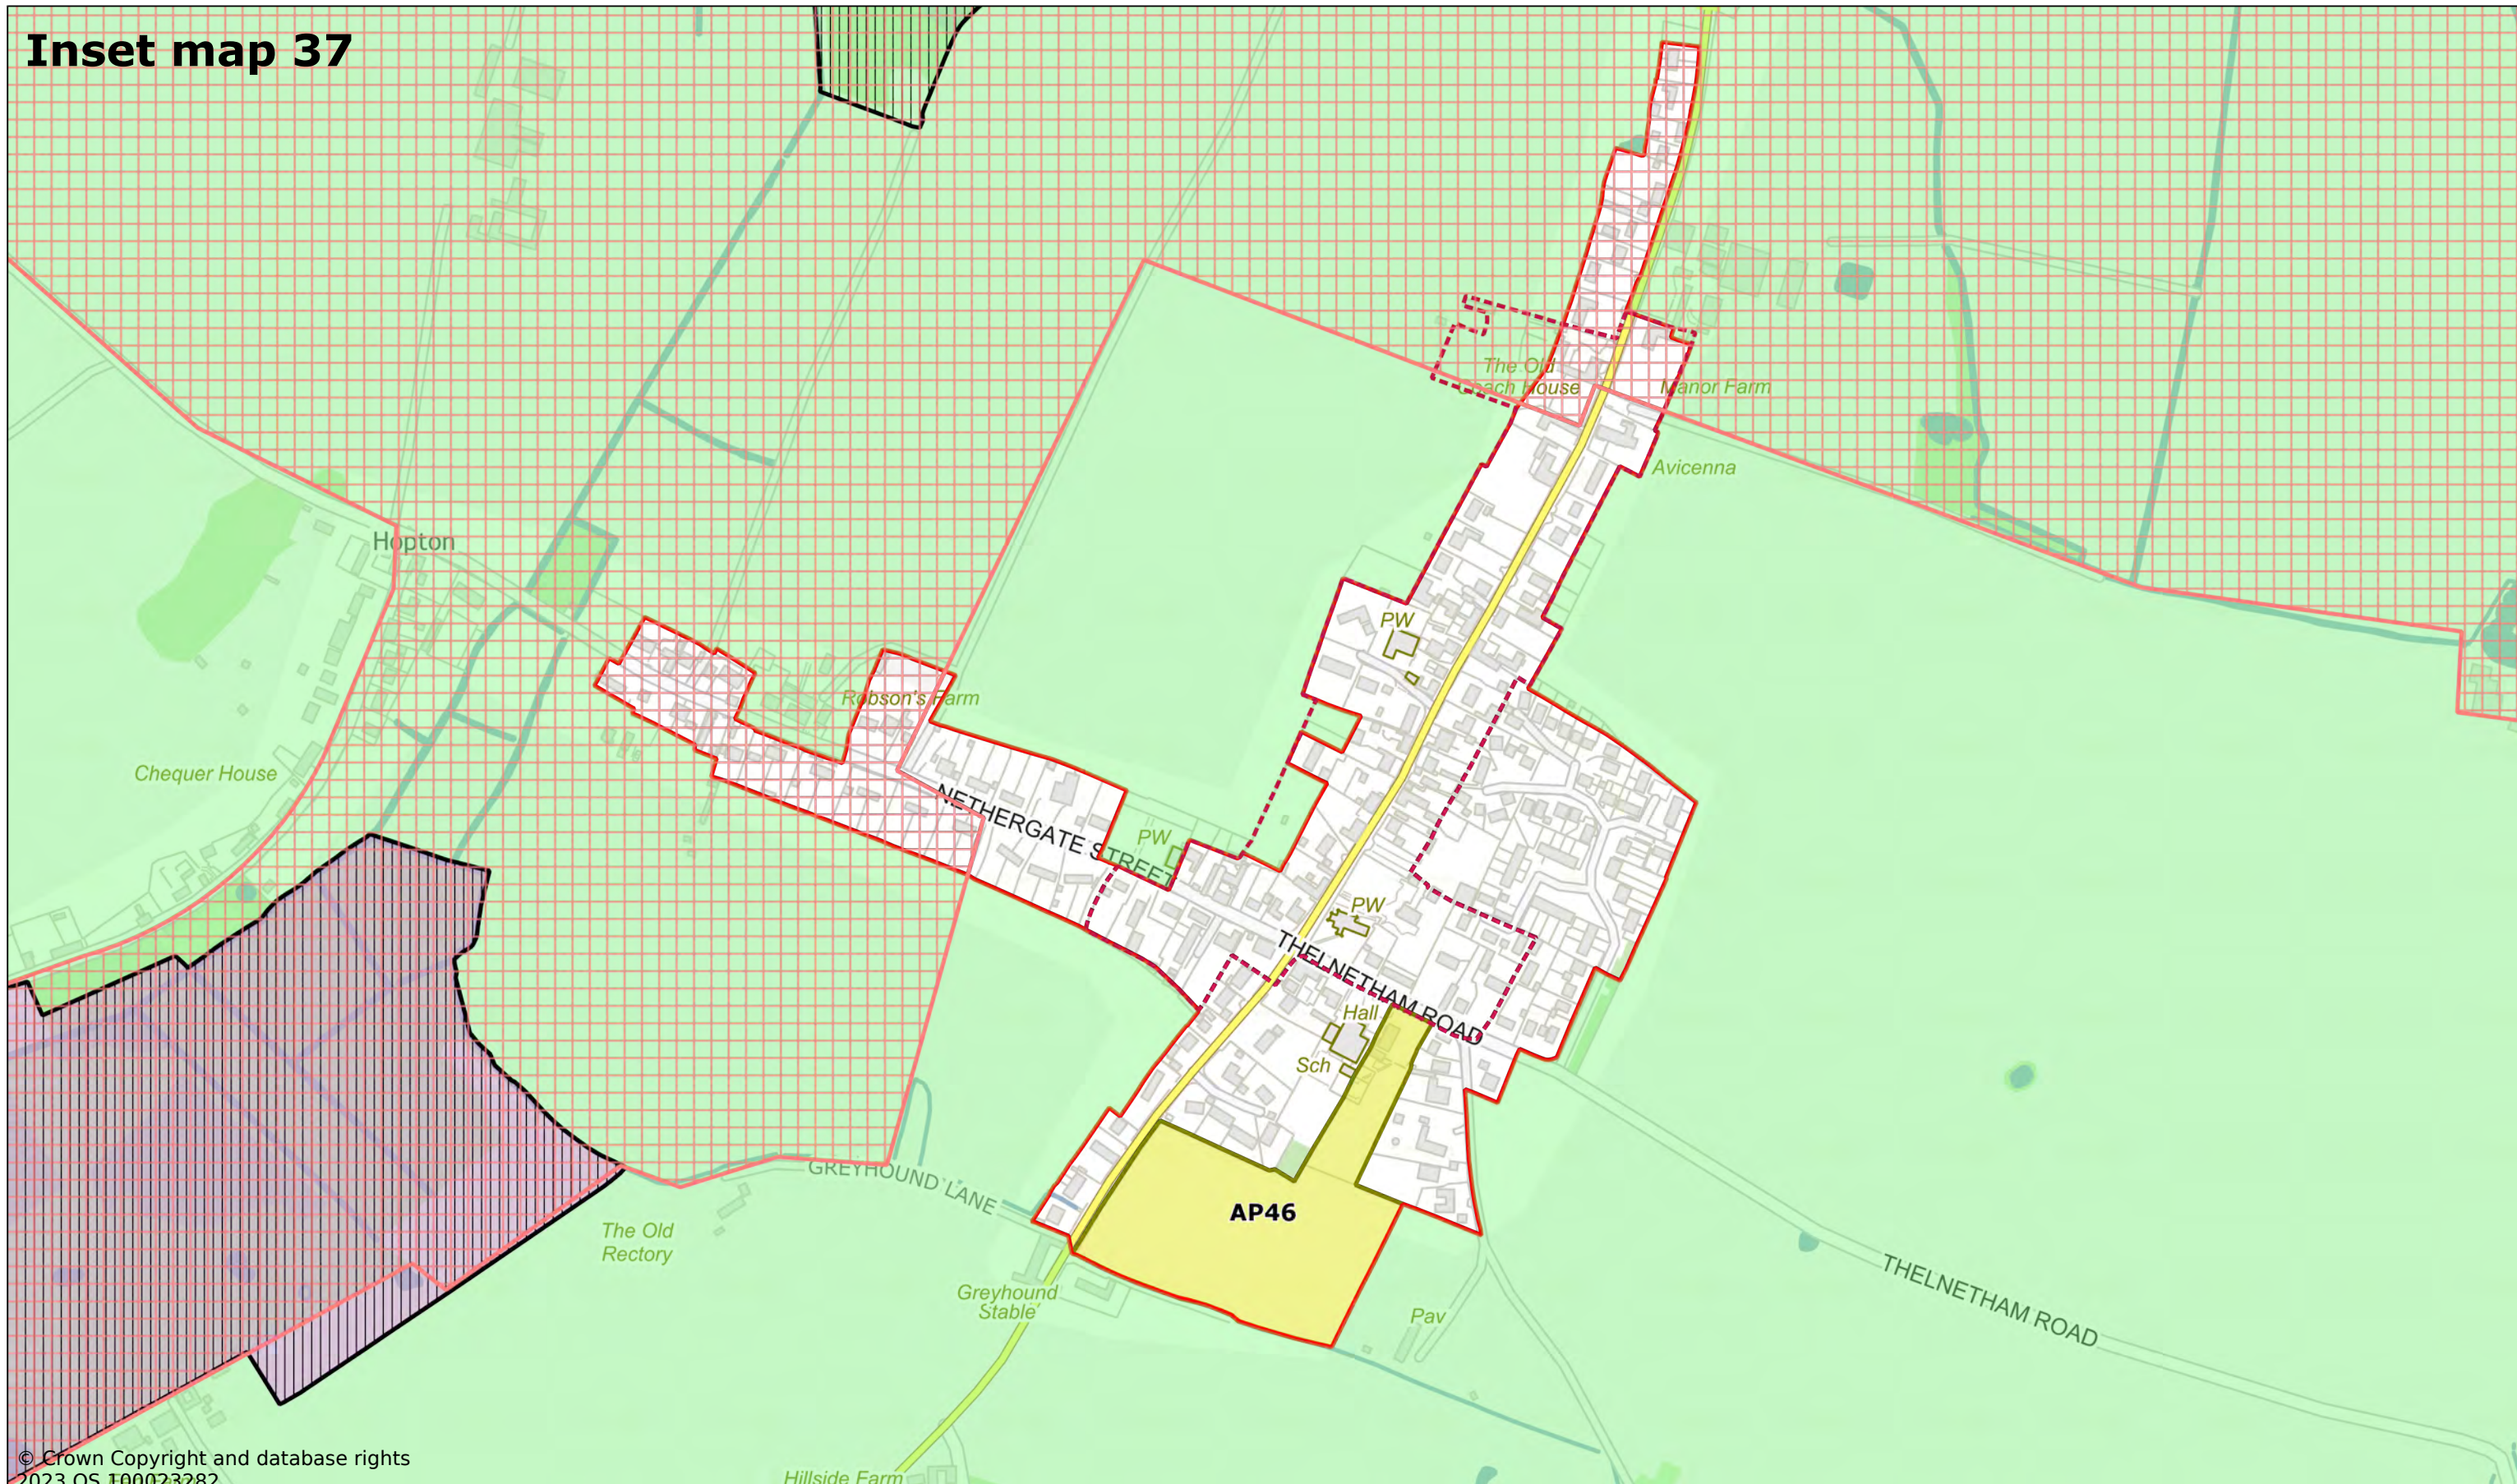

© Crown Copyright and database rights
2023 OS 100023282

Hopton

Scale: 1:5000


Printed on 2023-12-06 10:29:20
by dbugg@SEBC_DOMAIN

© Crown Copyright and database rights 2023 OS 100023282.



West Suffolk House
Western Way
Bury St Edmunds
IP33 3YU
01284 763233
www.westsuffolk.gov.uk

Inset map 38

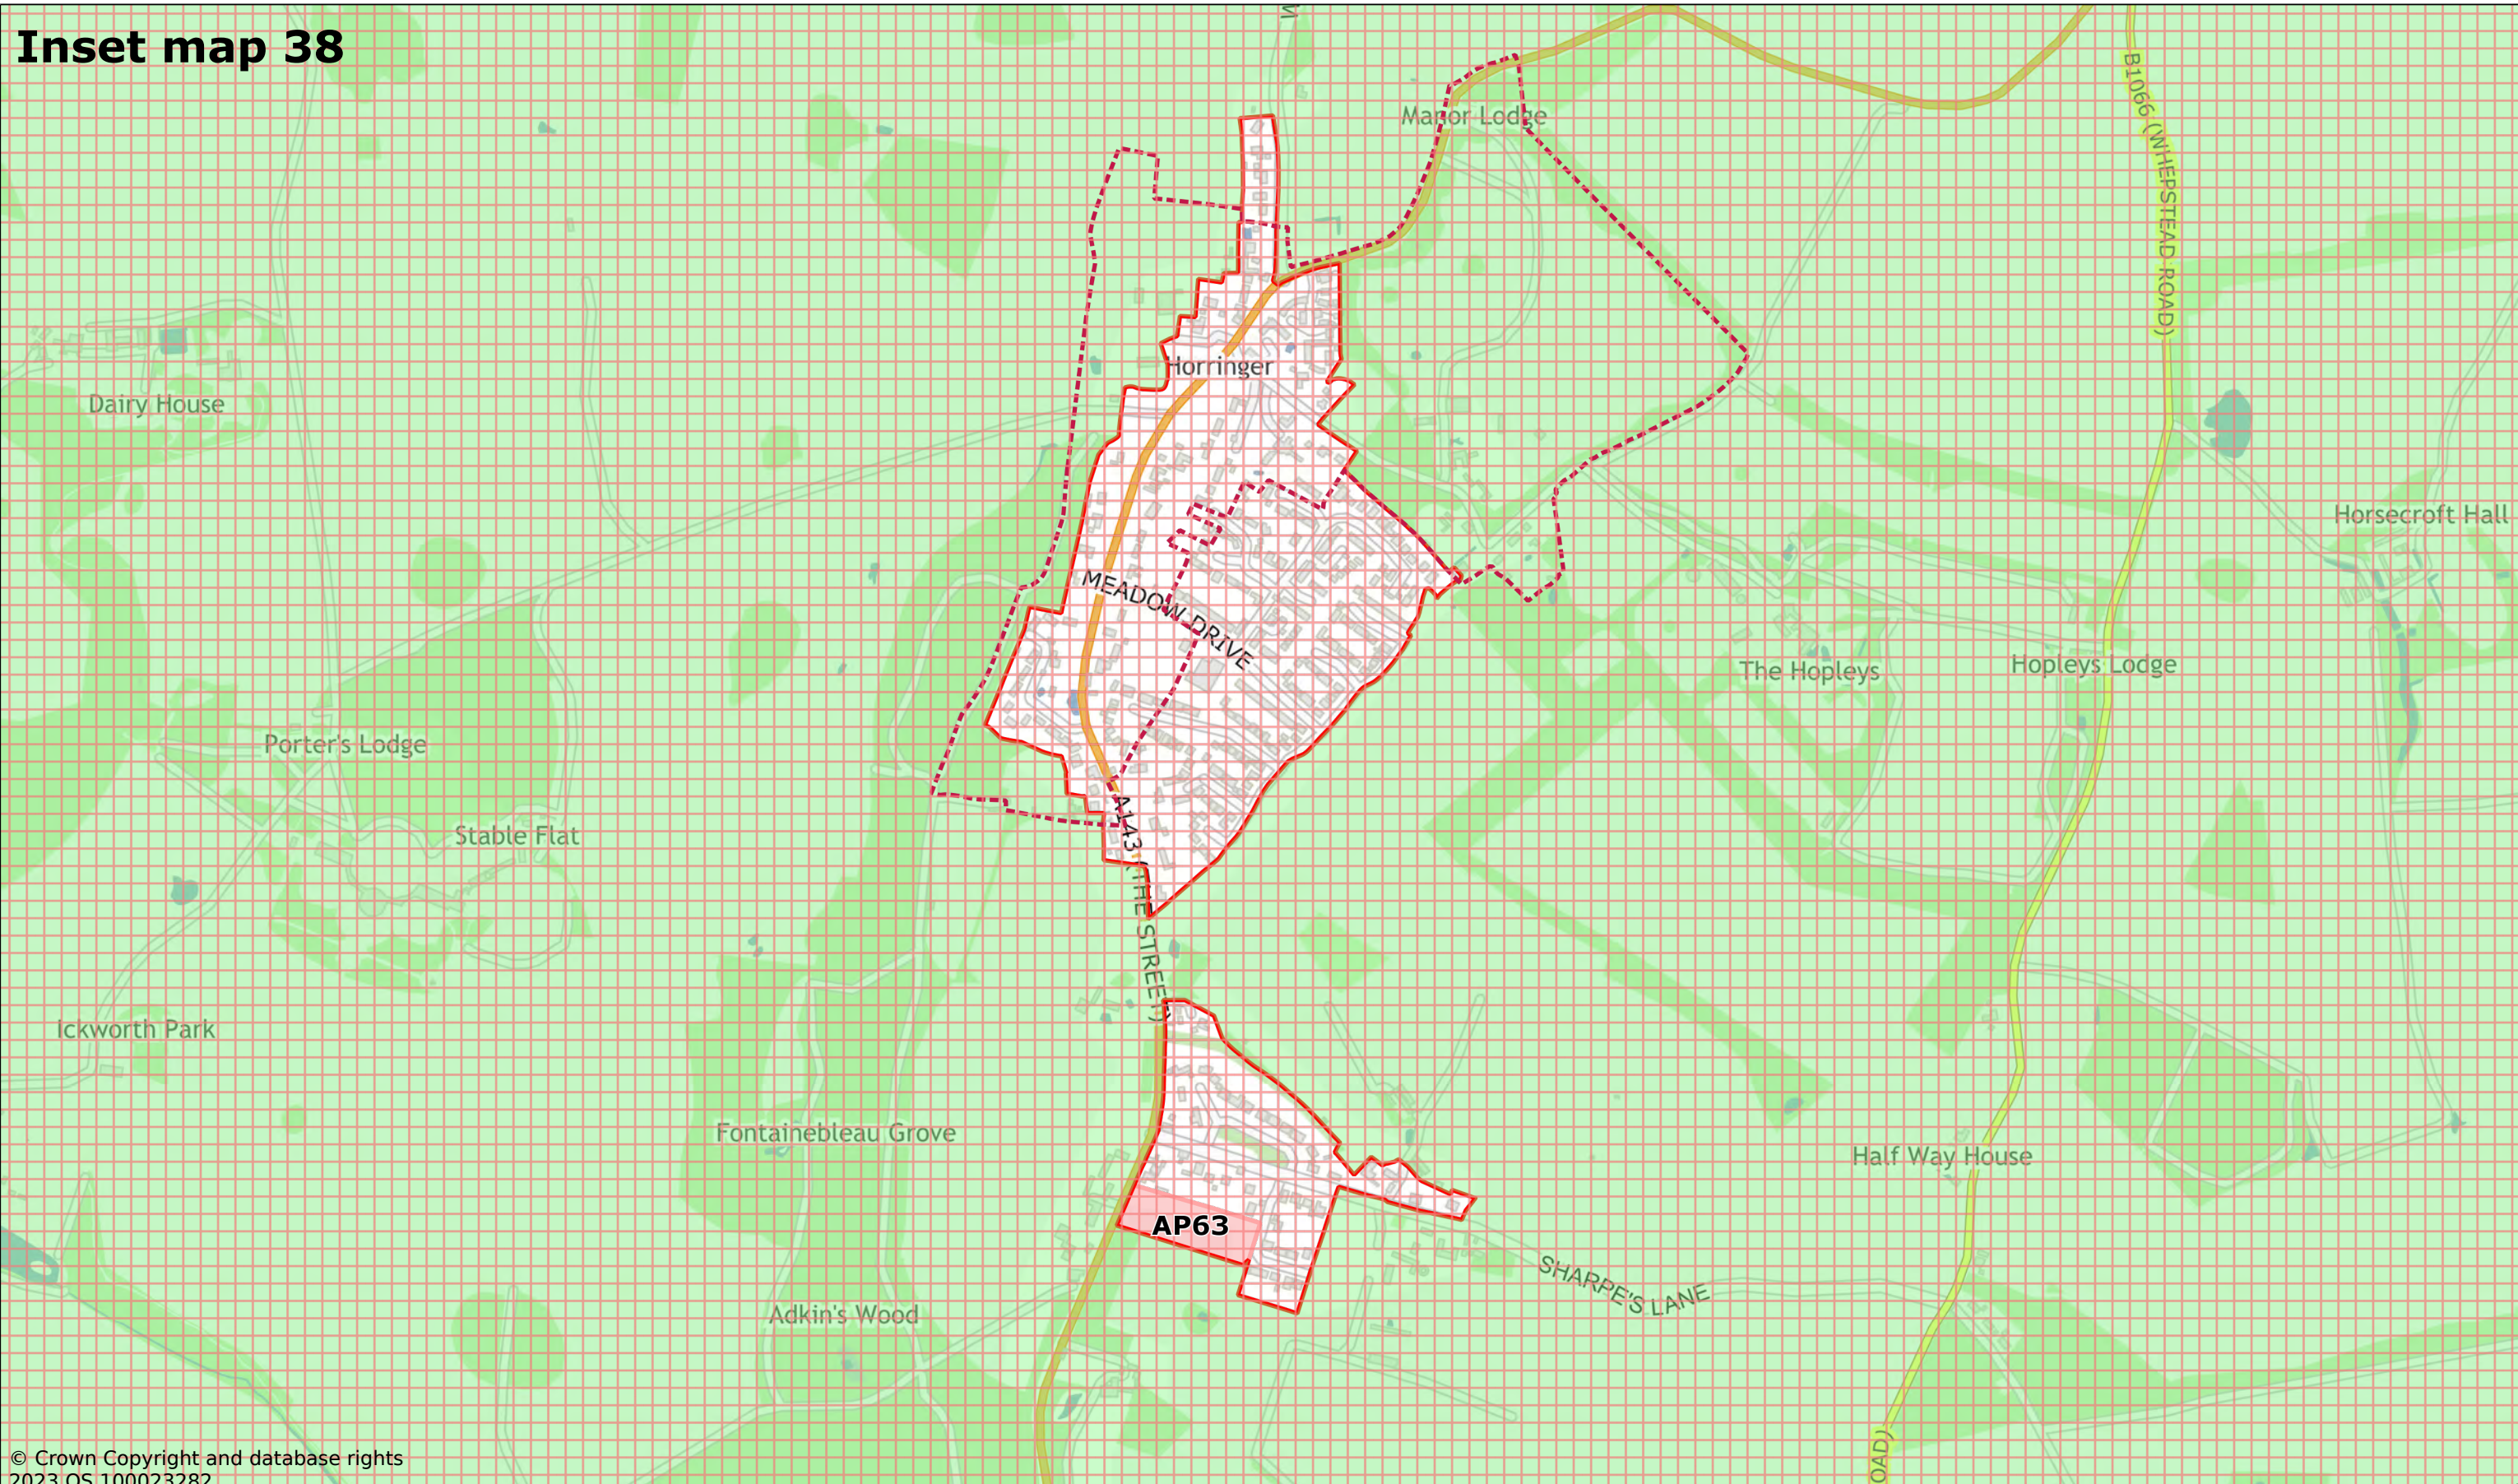

© Crown Copyright and database rights
2023 OS 100023282.

Horringer

Scale: 1:8000

Printed on 2023-11-22 17:14:06


by kcooper@SEBC_DOMAIN

© Crown Copyright and database rights 2023 OS 100023282.



West Suffolk House
Western Way
Bury St Edmunds
IP33 3YU
01284 763233
www.westsuffolk.gov.uk

Inset map 39

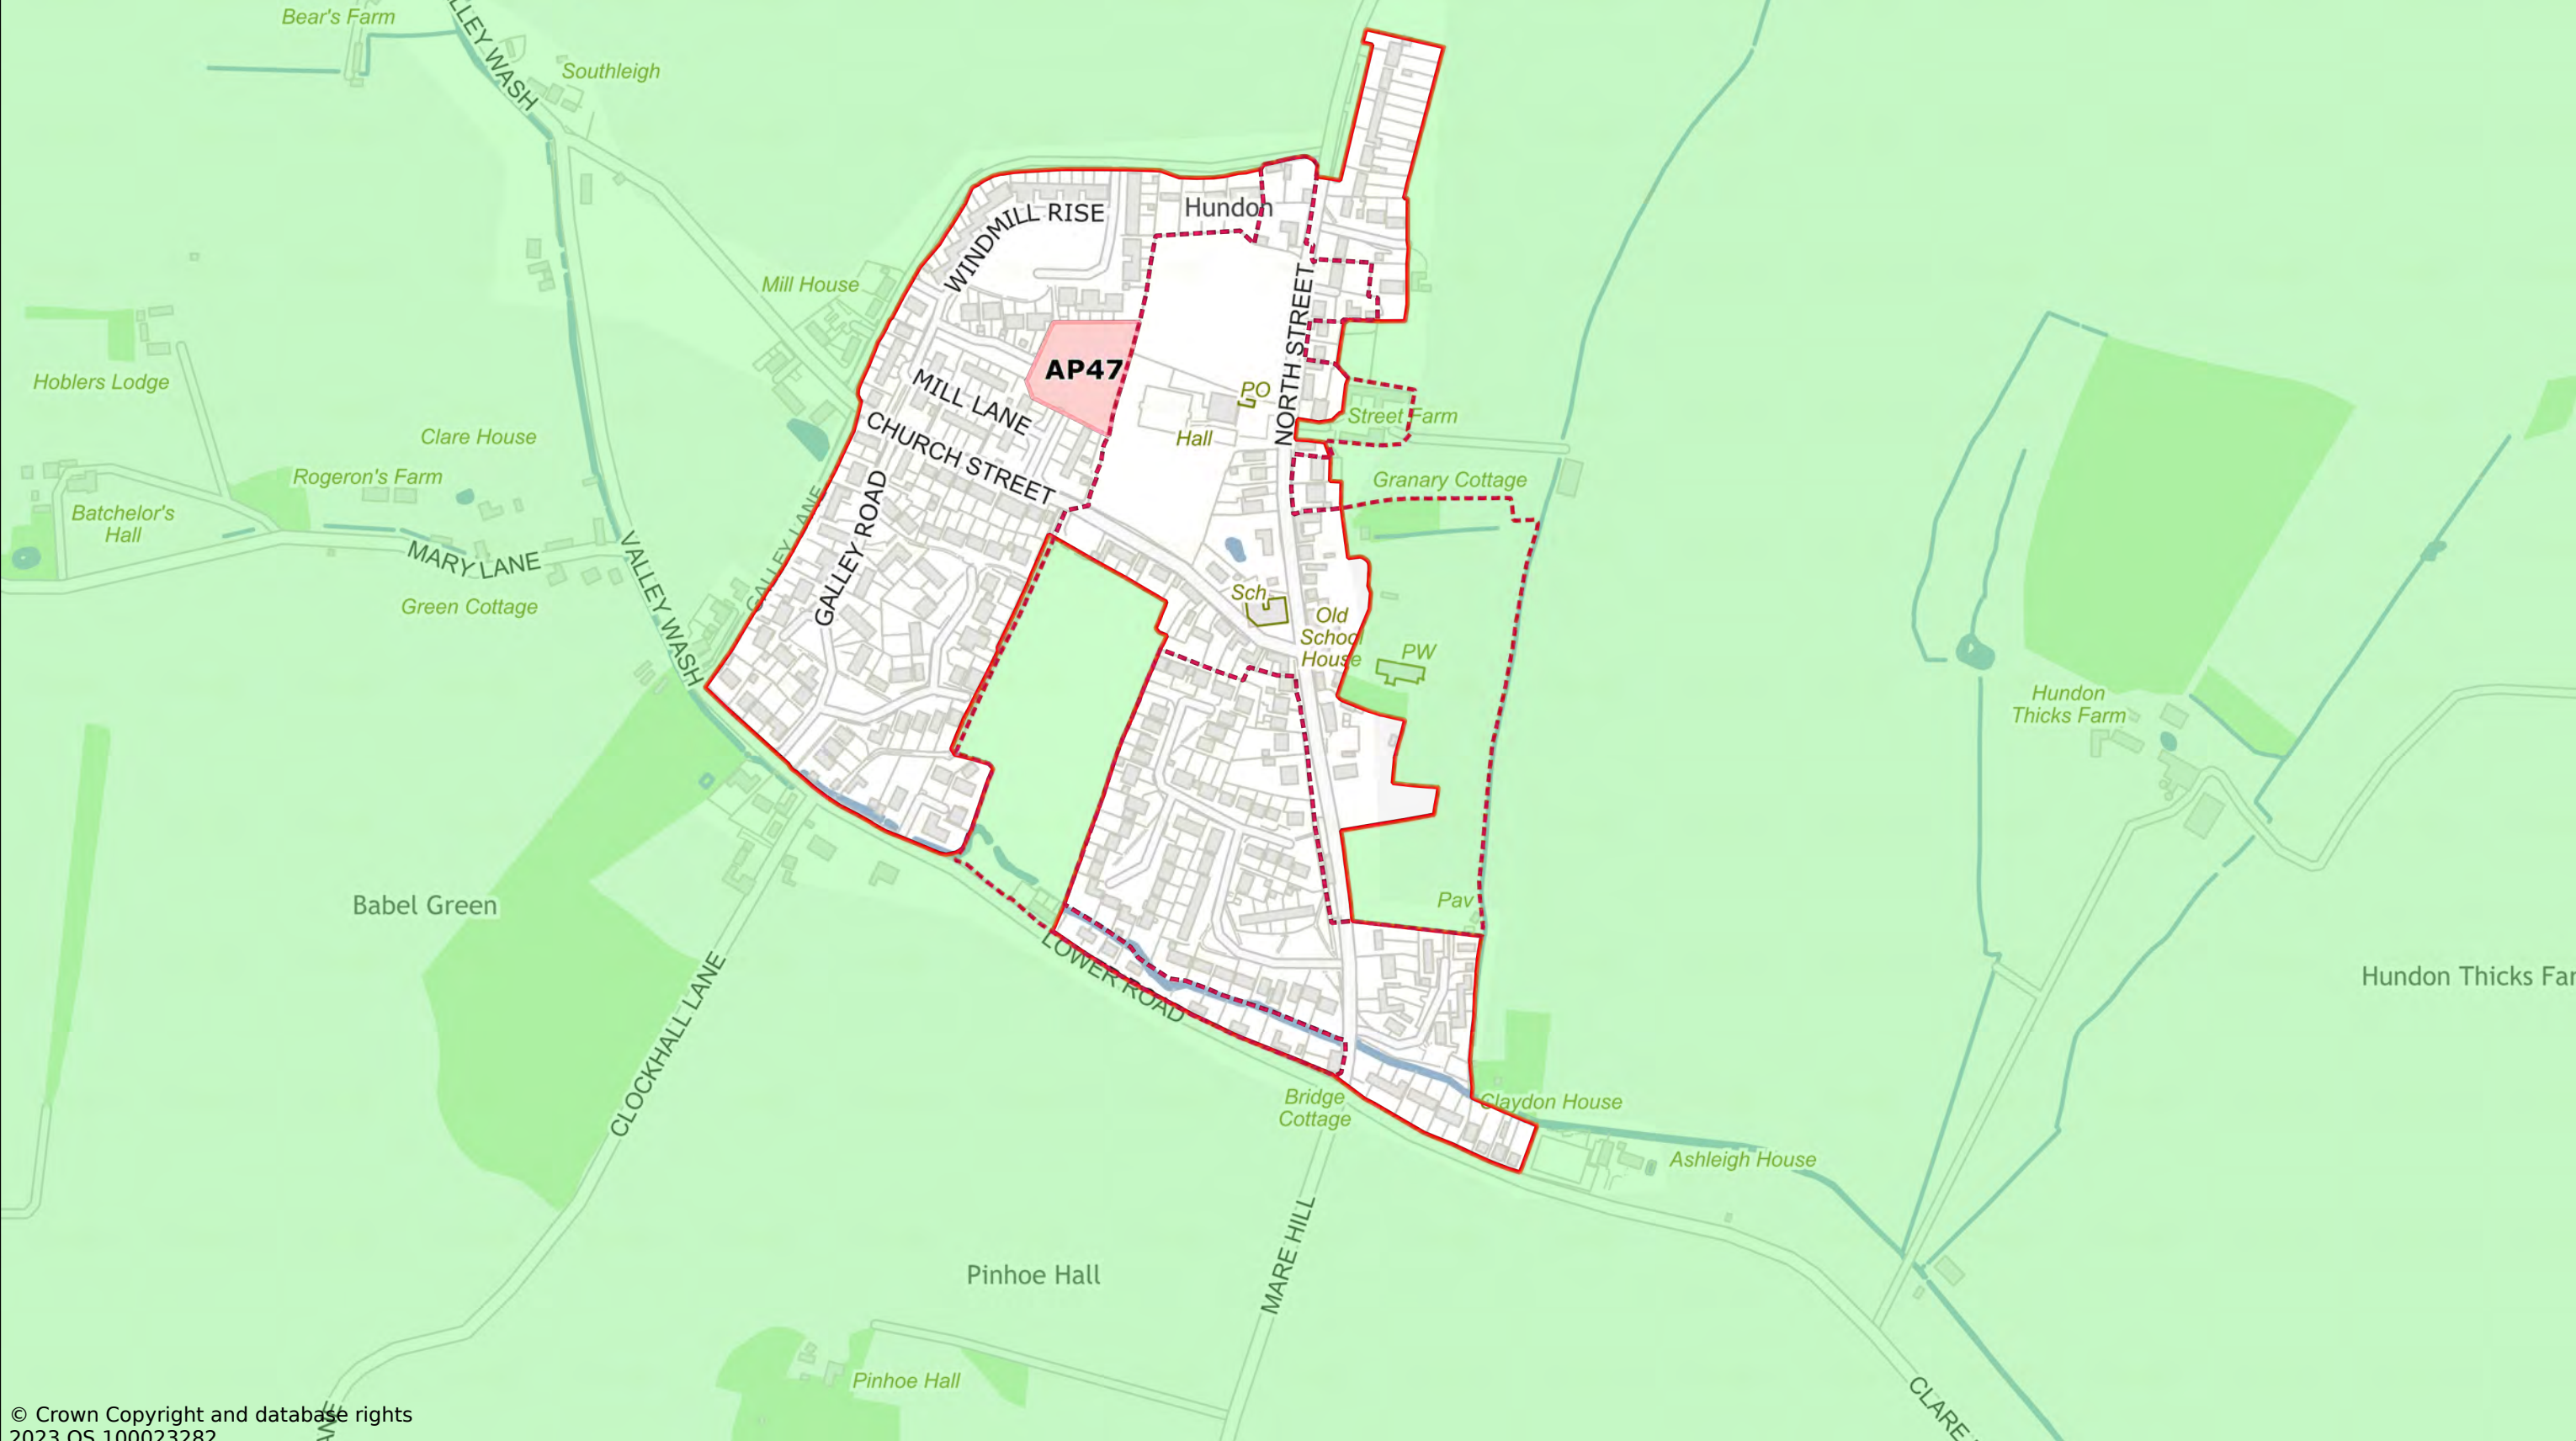

Hundon

Scale: 1:5000

Printed on 2023-11-22 17:23:51


by kcooper@SEBC_DOMAIN

© Crown Copyright and database rights 2023 OS 100023282.



West Suffolk House
Western Way
Bury St Edmunds
IP33 3YU
01284 763233
www.westsuffolk.gov.uk

Inset map 40

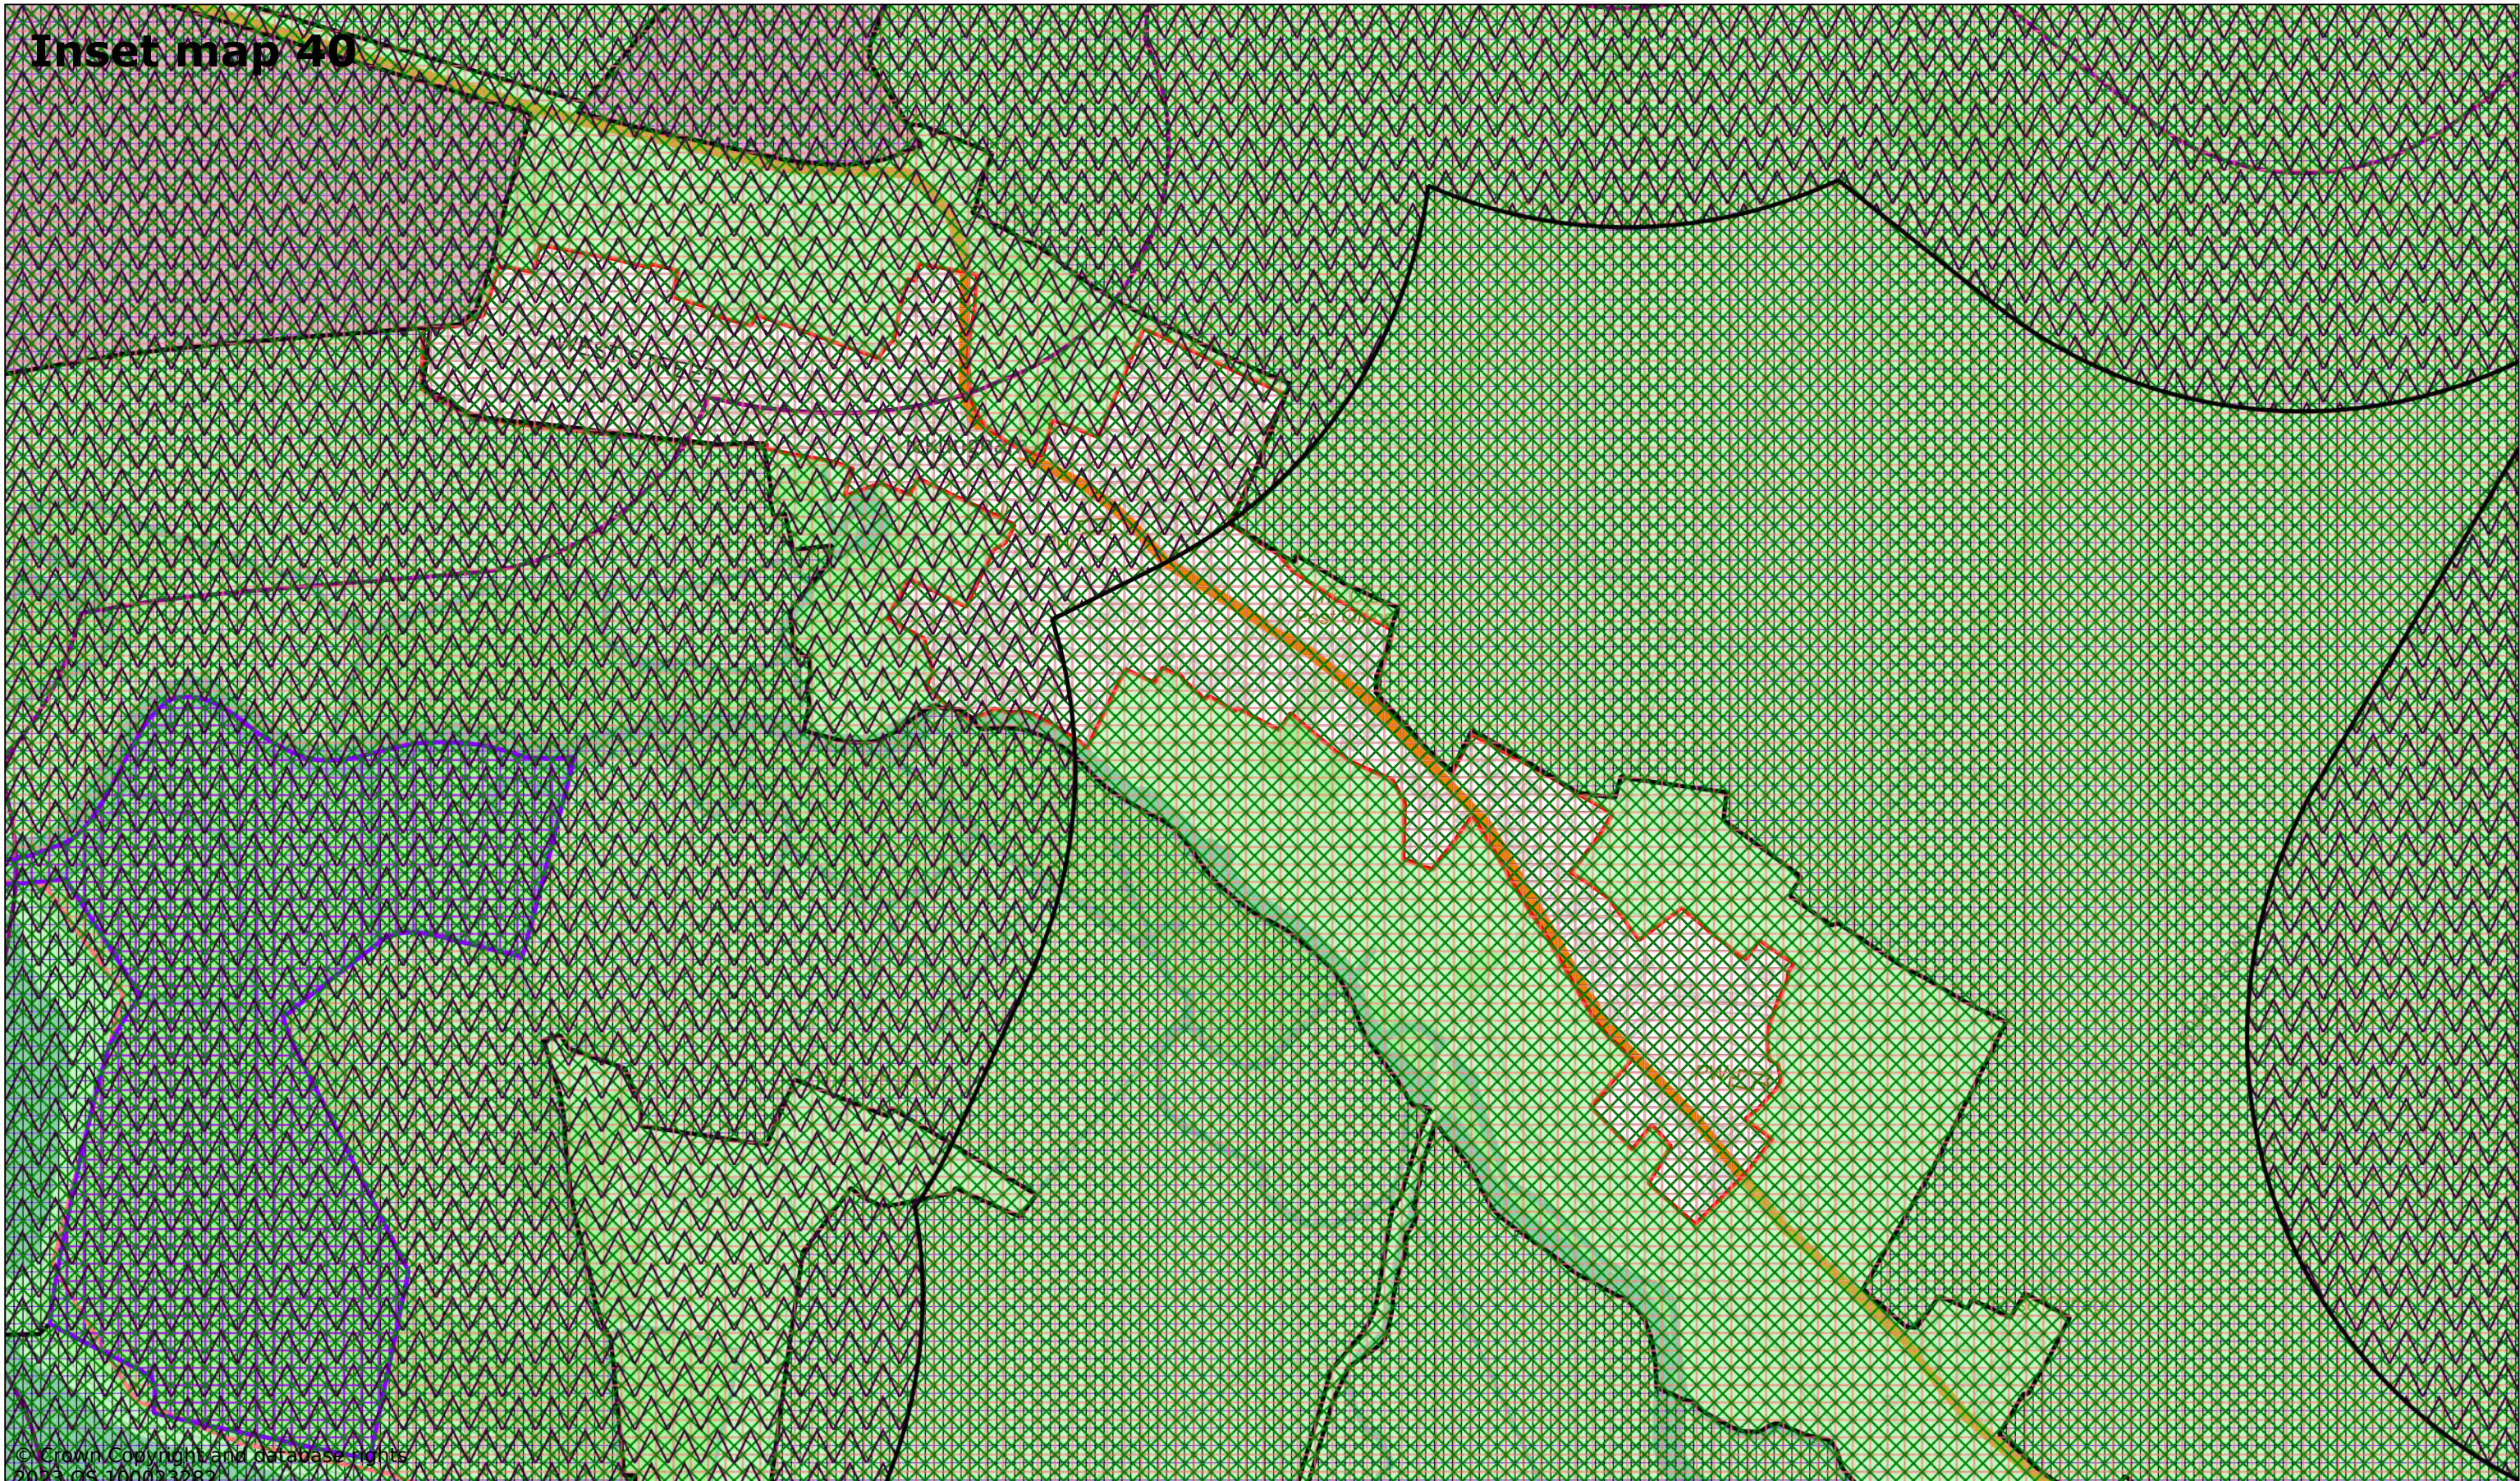

© Crown Copyright and database rights
2023 OS 100023282

Icklingham

Scale: 1:5000

Printed on 2023-11-24 10:37:50


by kcooper@SEBC_DOMAIN

© Crown Copyright and database rights 2023 OS 100023282.



West Suffolk House
Western Way
Bury St Edmunds
IP33 3YU
01284 763233
www.westsuffolk.gov.uk

Inset map 41

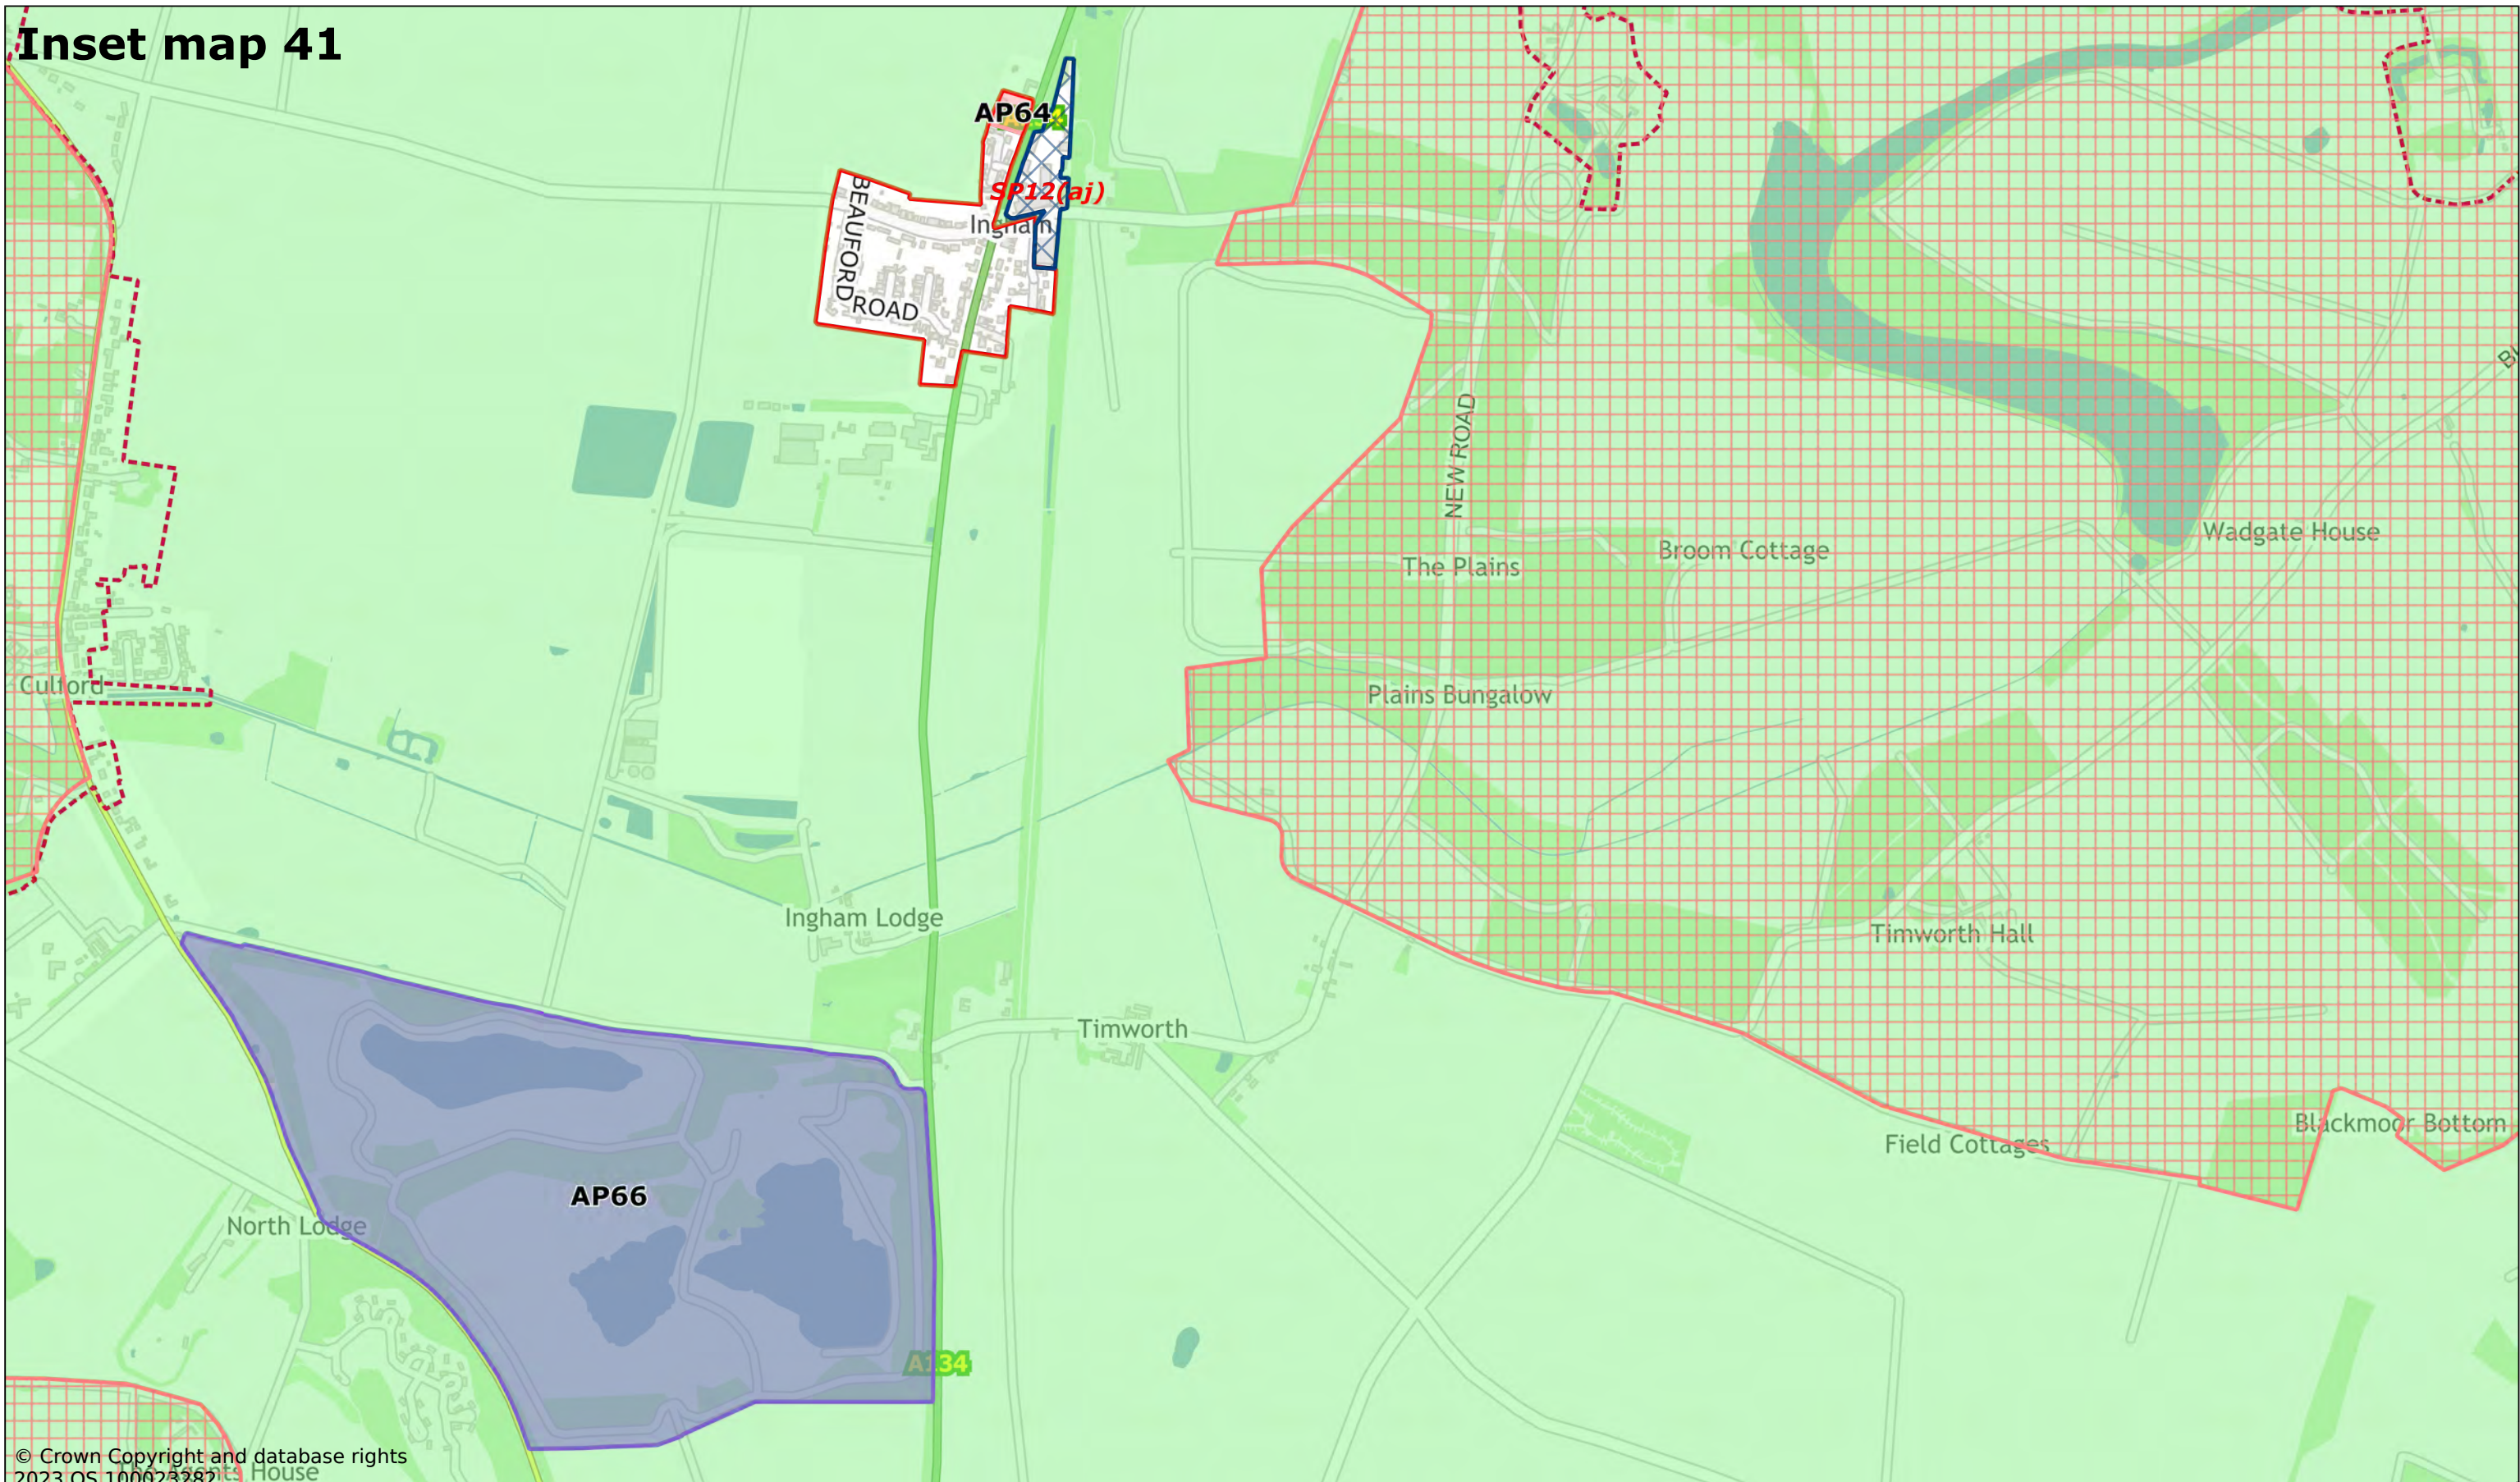

© Crown Copyright and database rights
2023 OS 100023282

Ingham

Scale: 1:12000

Printed on 2023-12-06 10:35:44


by dbugg@SEBC_DOMAIN

© Crown Copyright and database rights 2023 OS 100023282.




West Suffolk House
Western Way
Bury St Edmunds
IP33 3YU
01284 763233
www.westsuffolk.gov.uk

Inset map 42

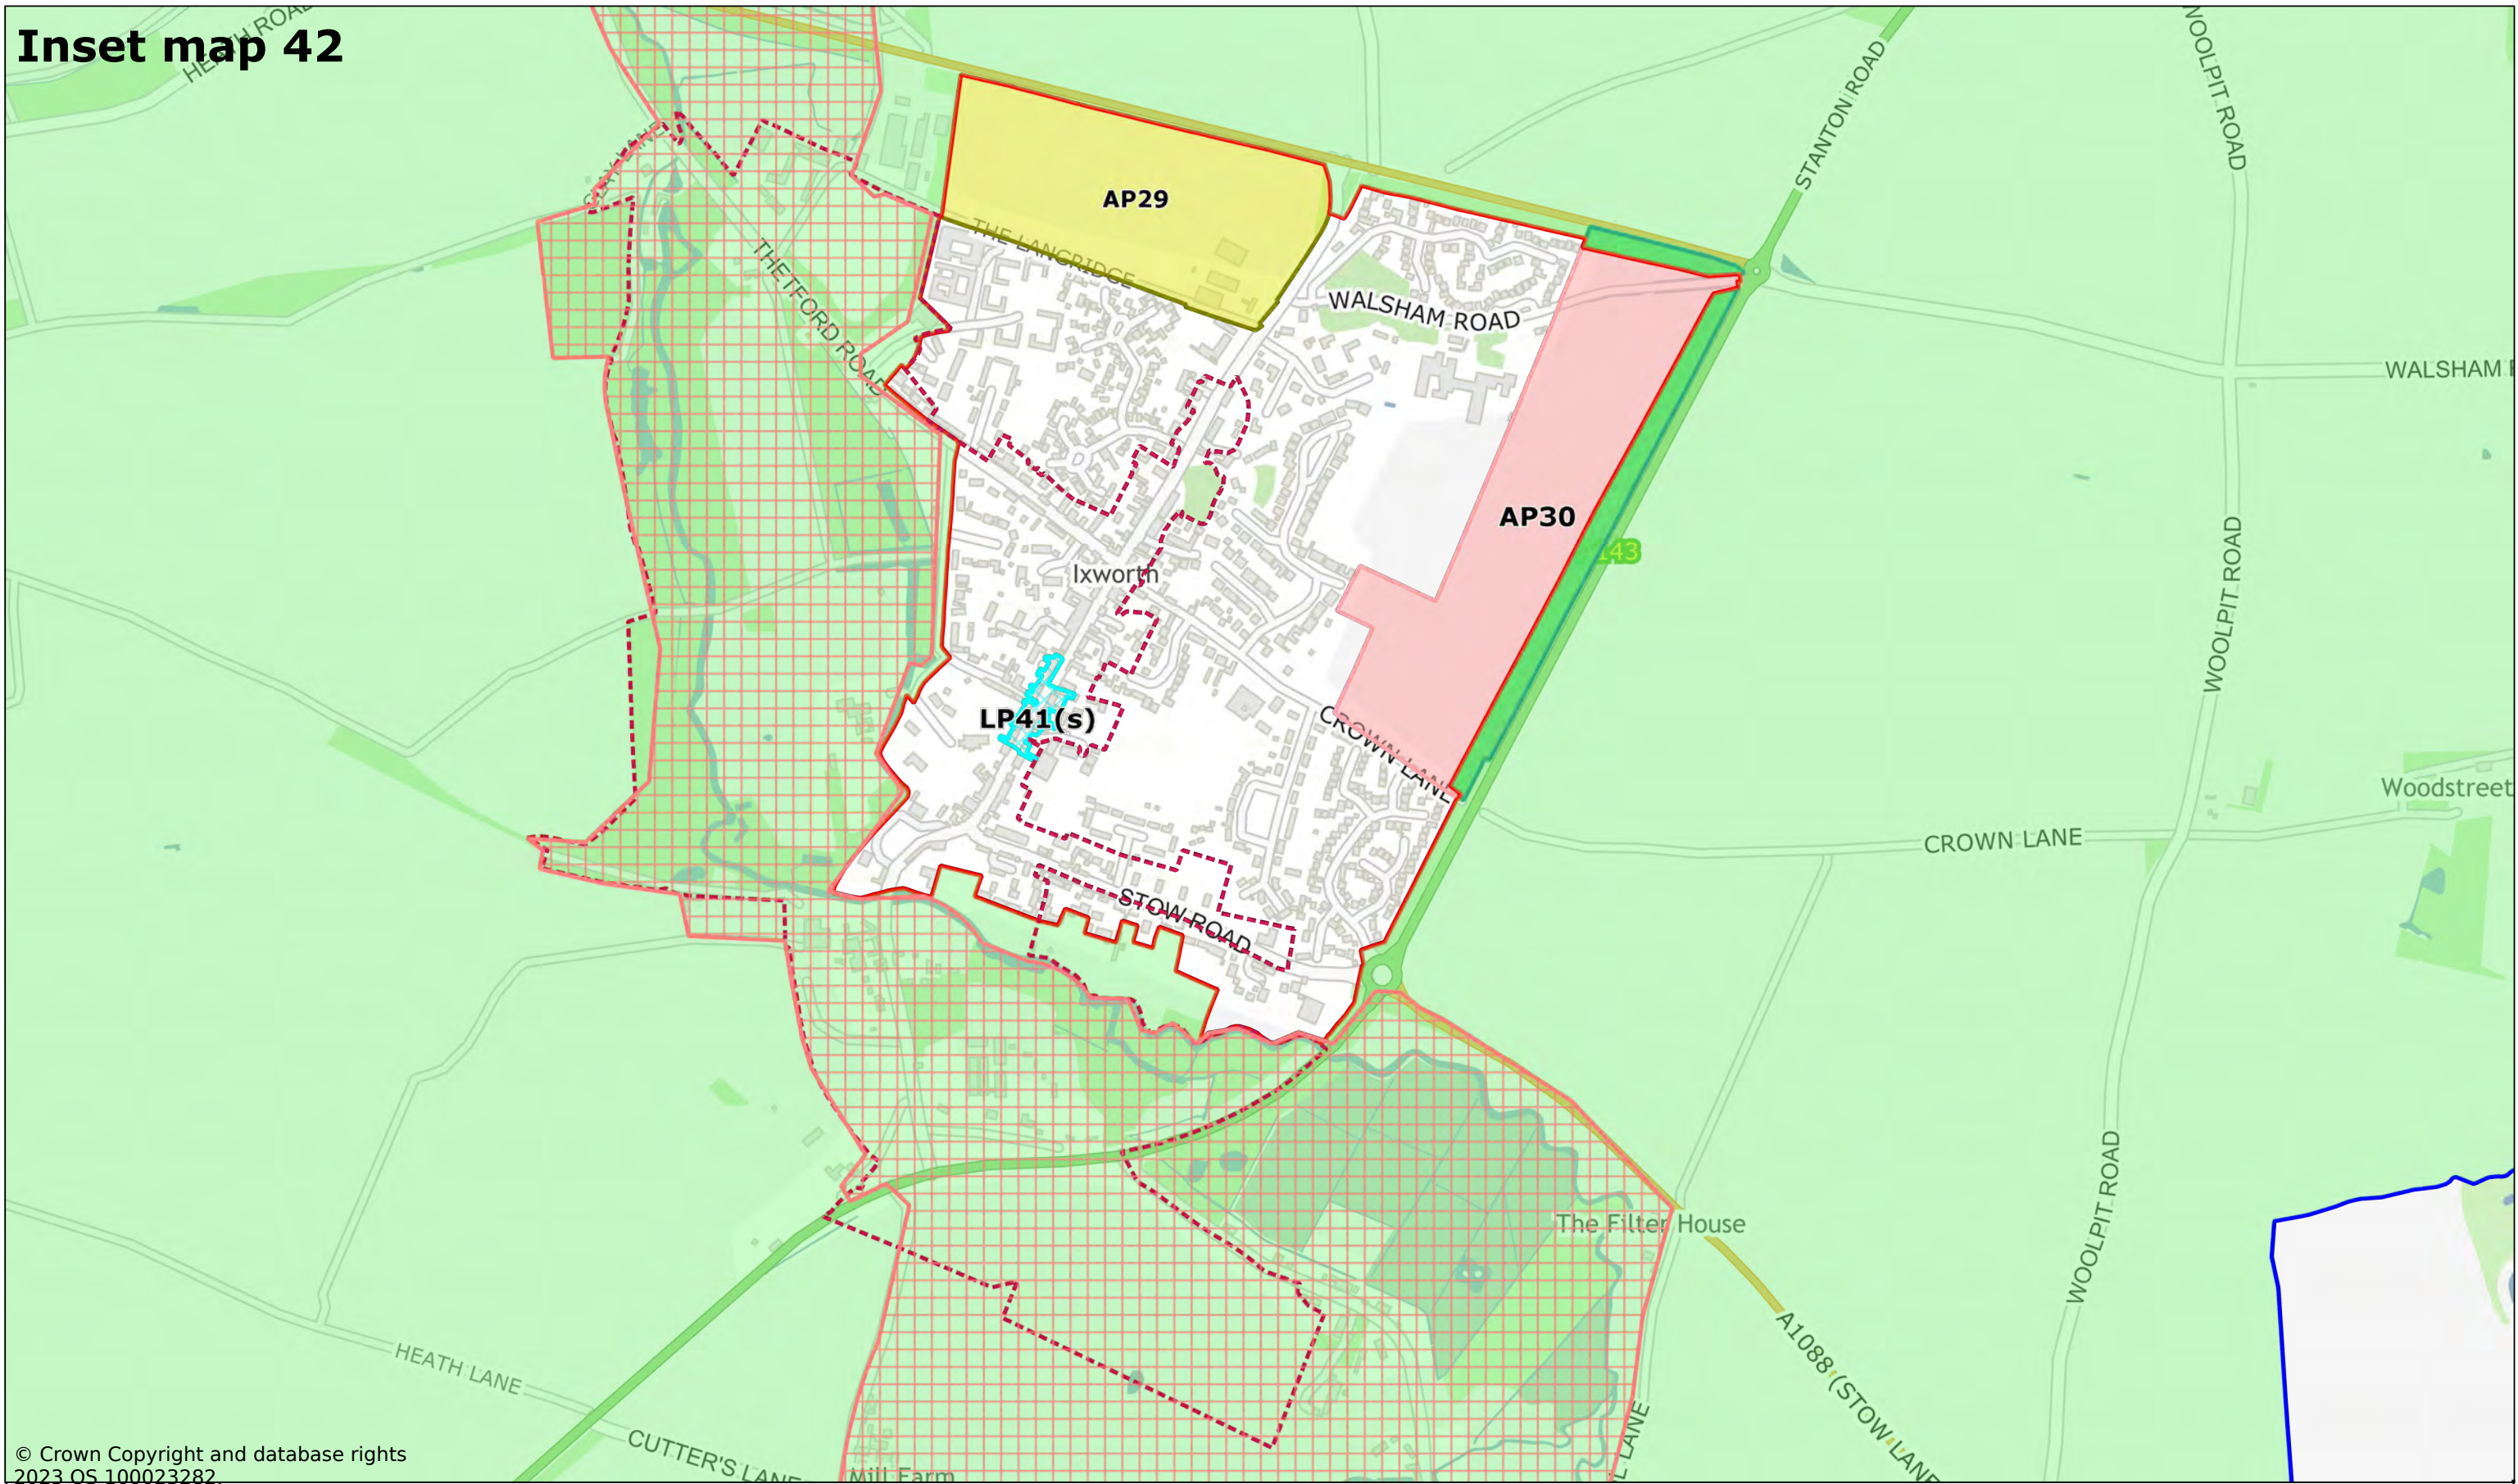

© Crown Copyright and database rights
2023 OS 100023282.

Ixworth

Scale: 1:8000

Printed on 2023-12-06 10:37:29


by dbugg@SEBC_DOMAIN

© Crown Copyright and database rights 2023 OS 100023282.



West Suffolk House
Western Way
Bury St Edmunds
IP33 3YU
01284 763233
www.westsuffolk.gov.uk

Inset map 43

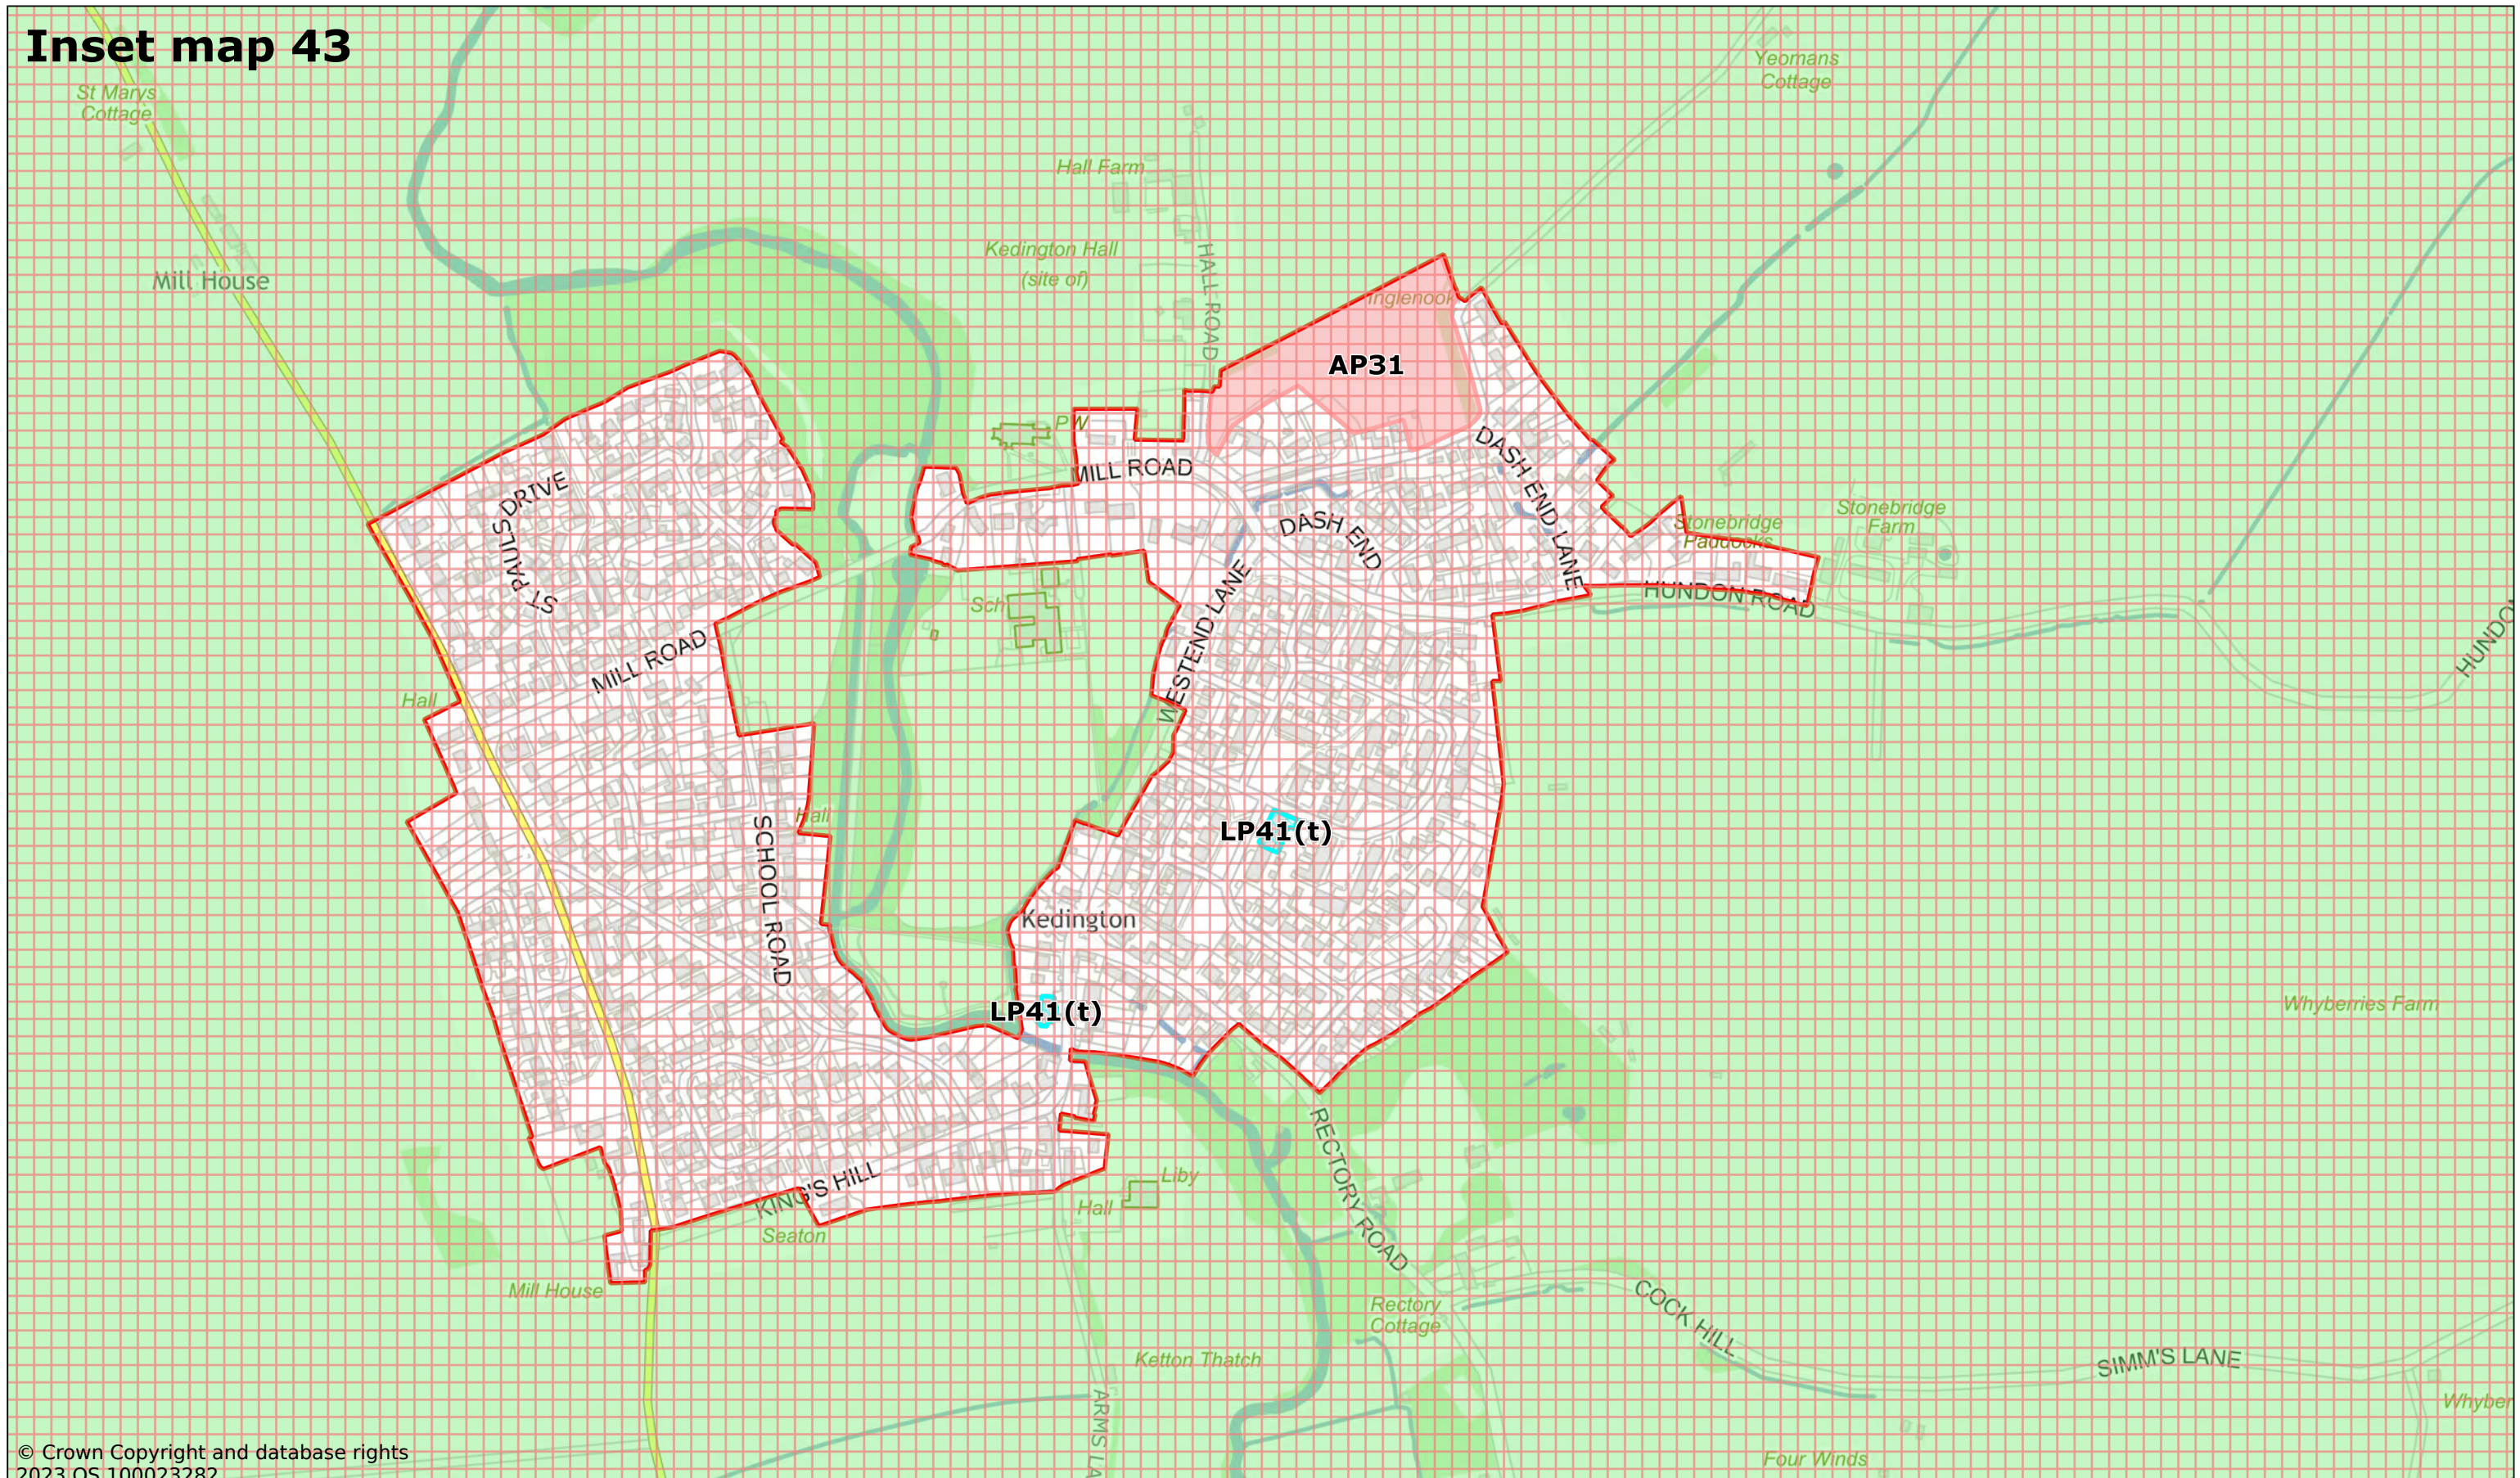

© Crown Copyright and database rights 2023 OS 100023282

Kedington

Scale: 1:5000

Printed on 2023-12-06 10:43:05


by dbugg@SEBC_DOMAIN

© Crown Copyright and database rights 2023 OS 100023282.



West Suffolk House
Western Way
Bury St Edmunds
IP33 3YU
01284 763233
www.westsuffolk.gov.uk

Inset map 44

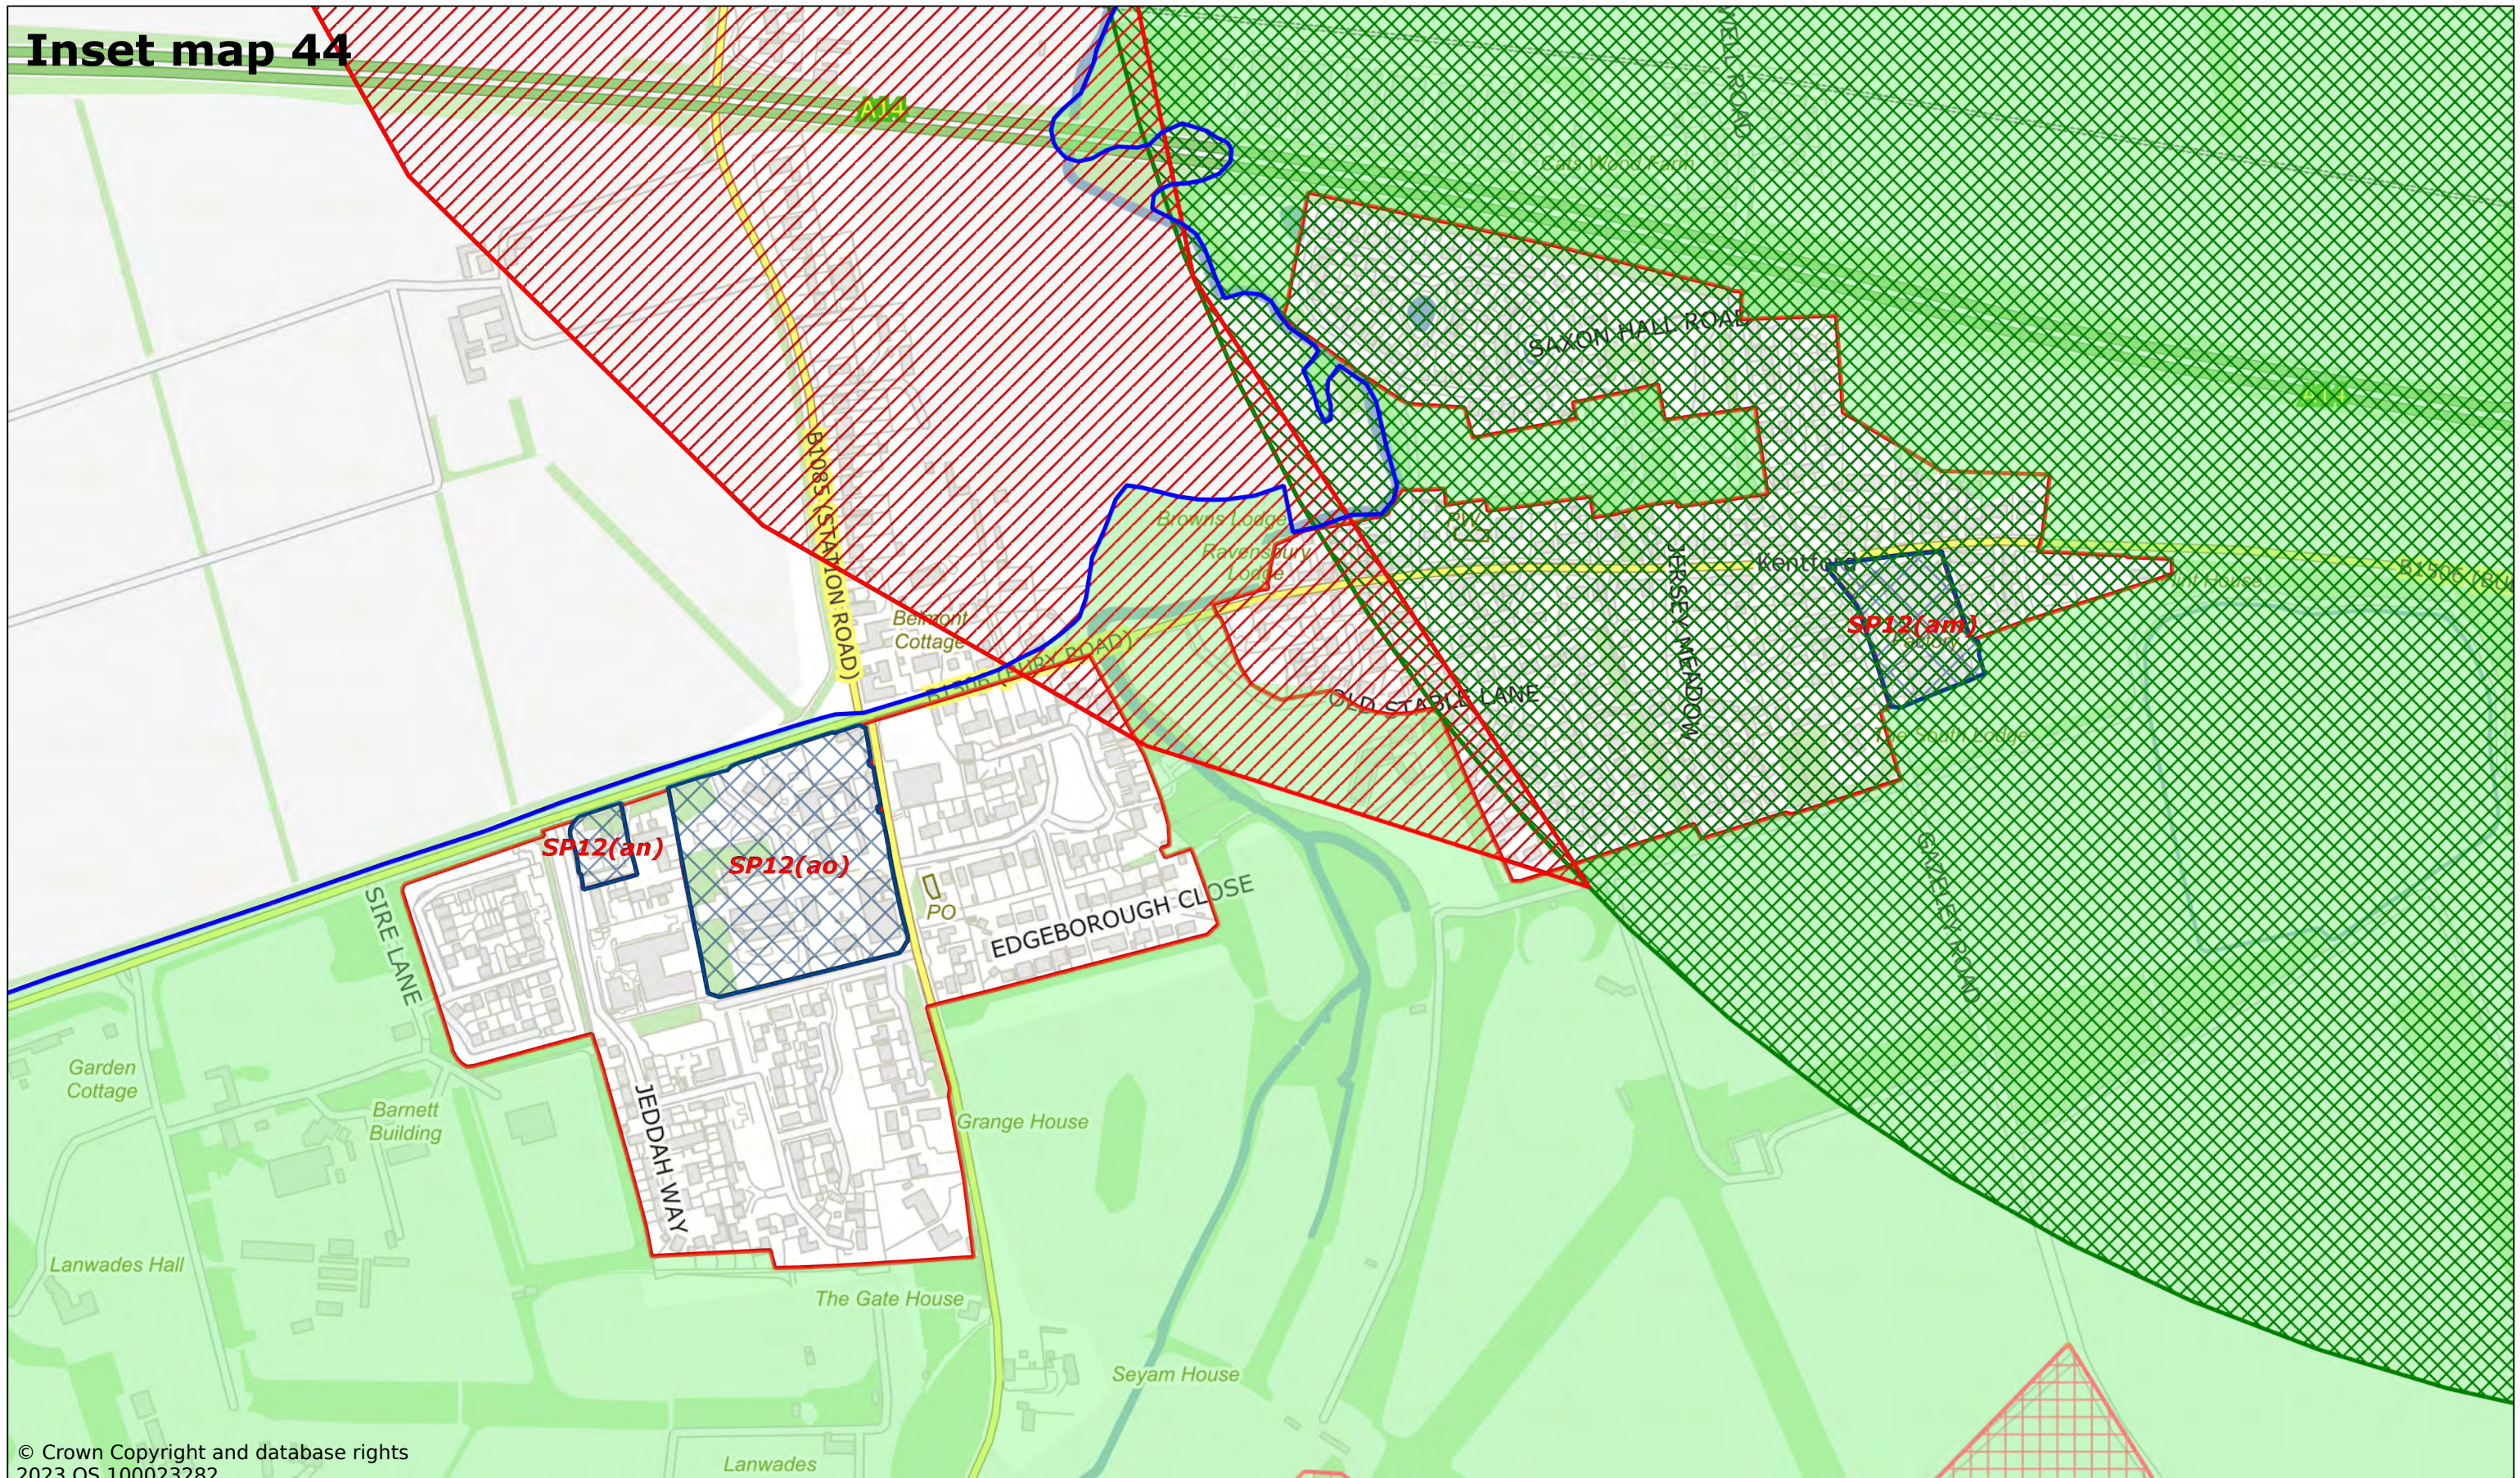

© Crown Copyright and database rights
2023 OS 100023282

Kentford

Scale: 1:5000

Printed on 2023-11-24 10:44:59


by kcooper@SEBC_DOMAIN

© Crown Copyright and database rights 2023 OS 100023282.



West Suffolk House
Western Way
Bury St Edmunds
IP33 3YU
01284 763233
www.westsuffolk.gov.uk

Inset map 45

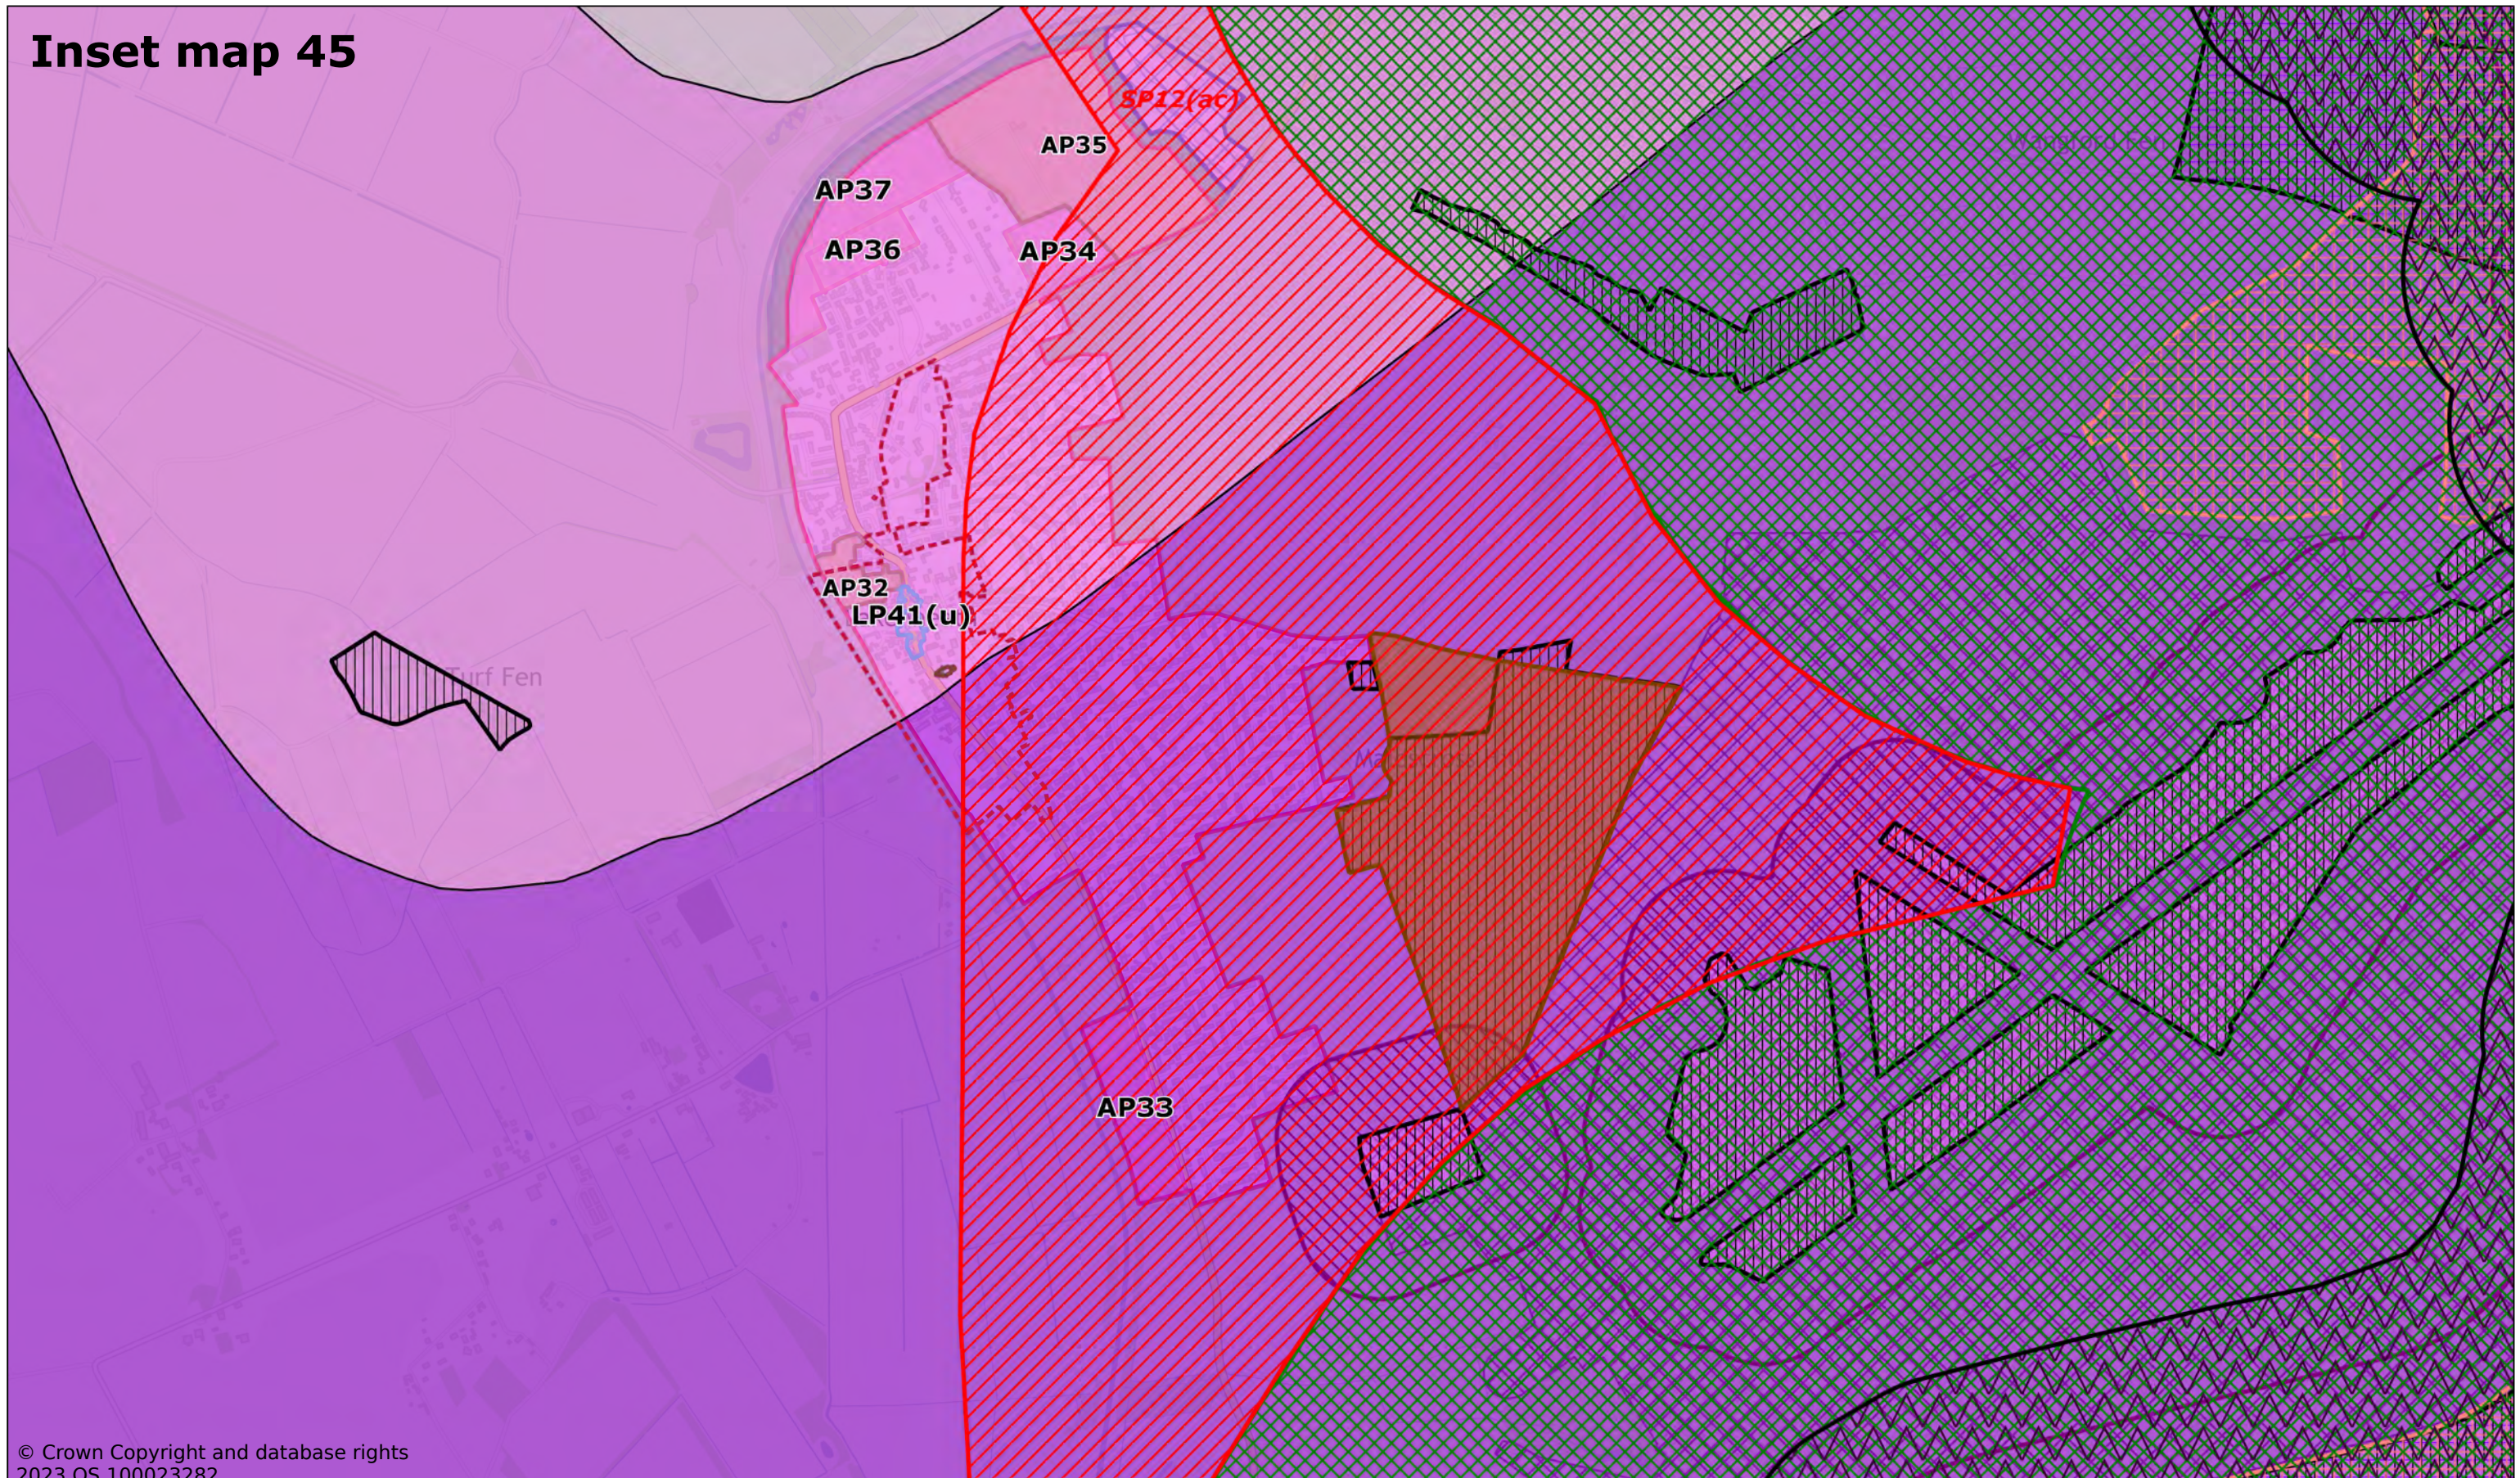

© Crown Copyright and database rights
2023 OS 100023282

Lakenheath

Scale: 1:15000

Printed on 2023-12-06 10:48:38


by dbugg@SEBC_DOMAIN

© Crown Copyright and database rights 2023 OS 100023282.



West Suffolk House
Western Way
Bury St Edmunds
IP33 3YU
01284 763233
www.westsuffolk.gov.uk

Inset map 46

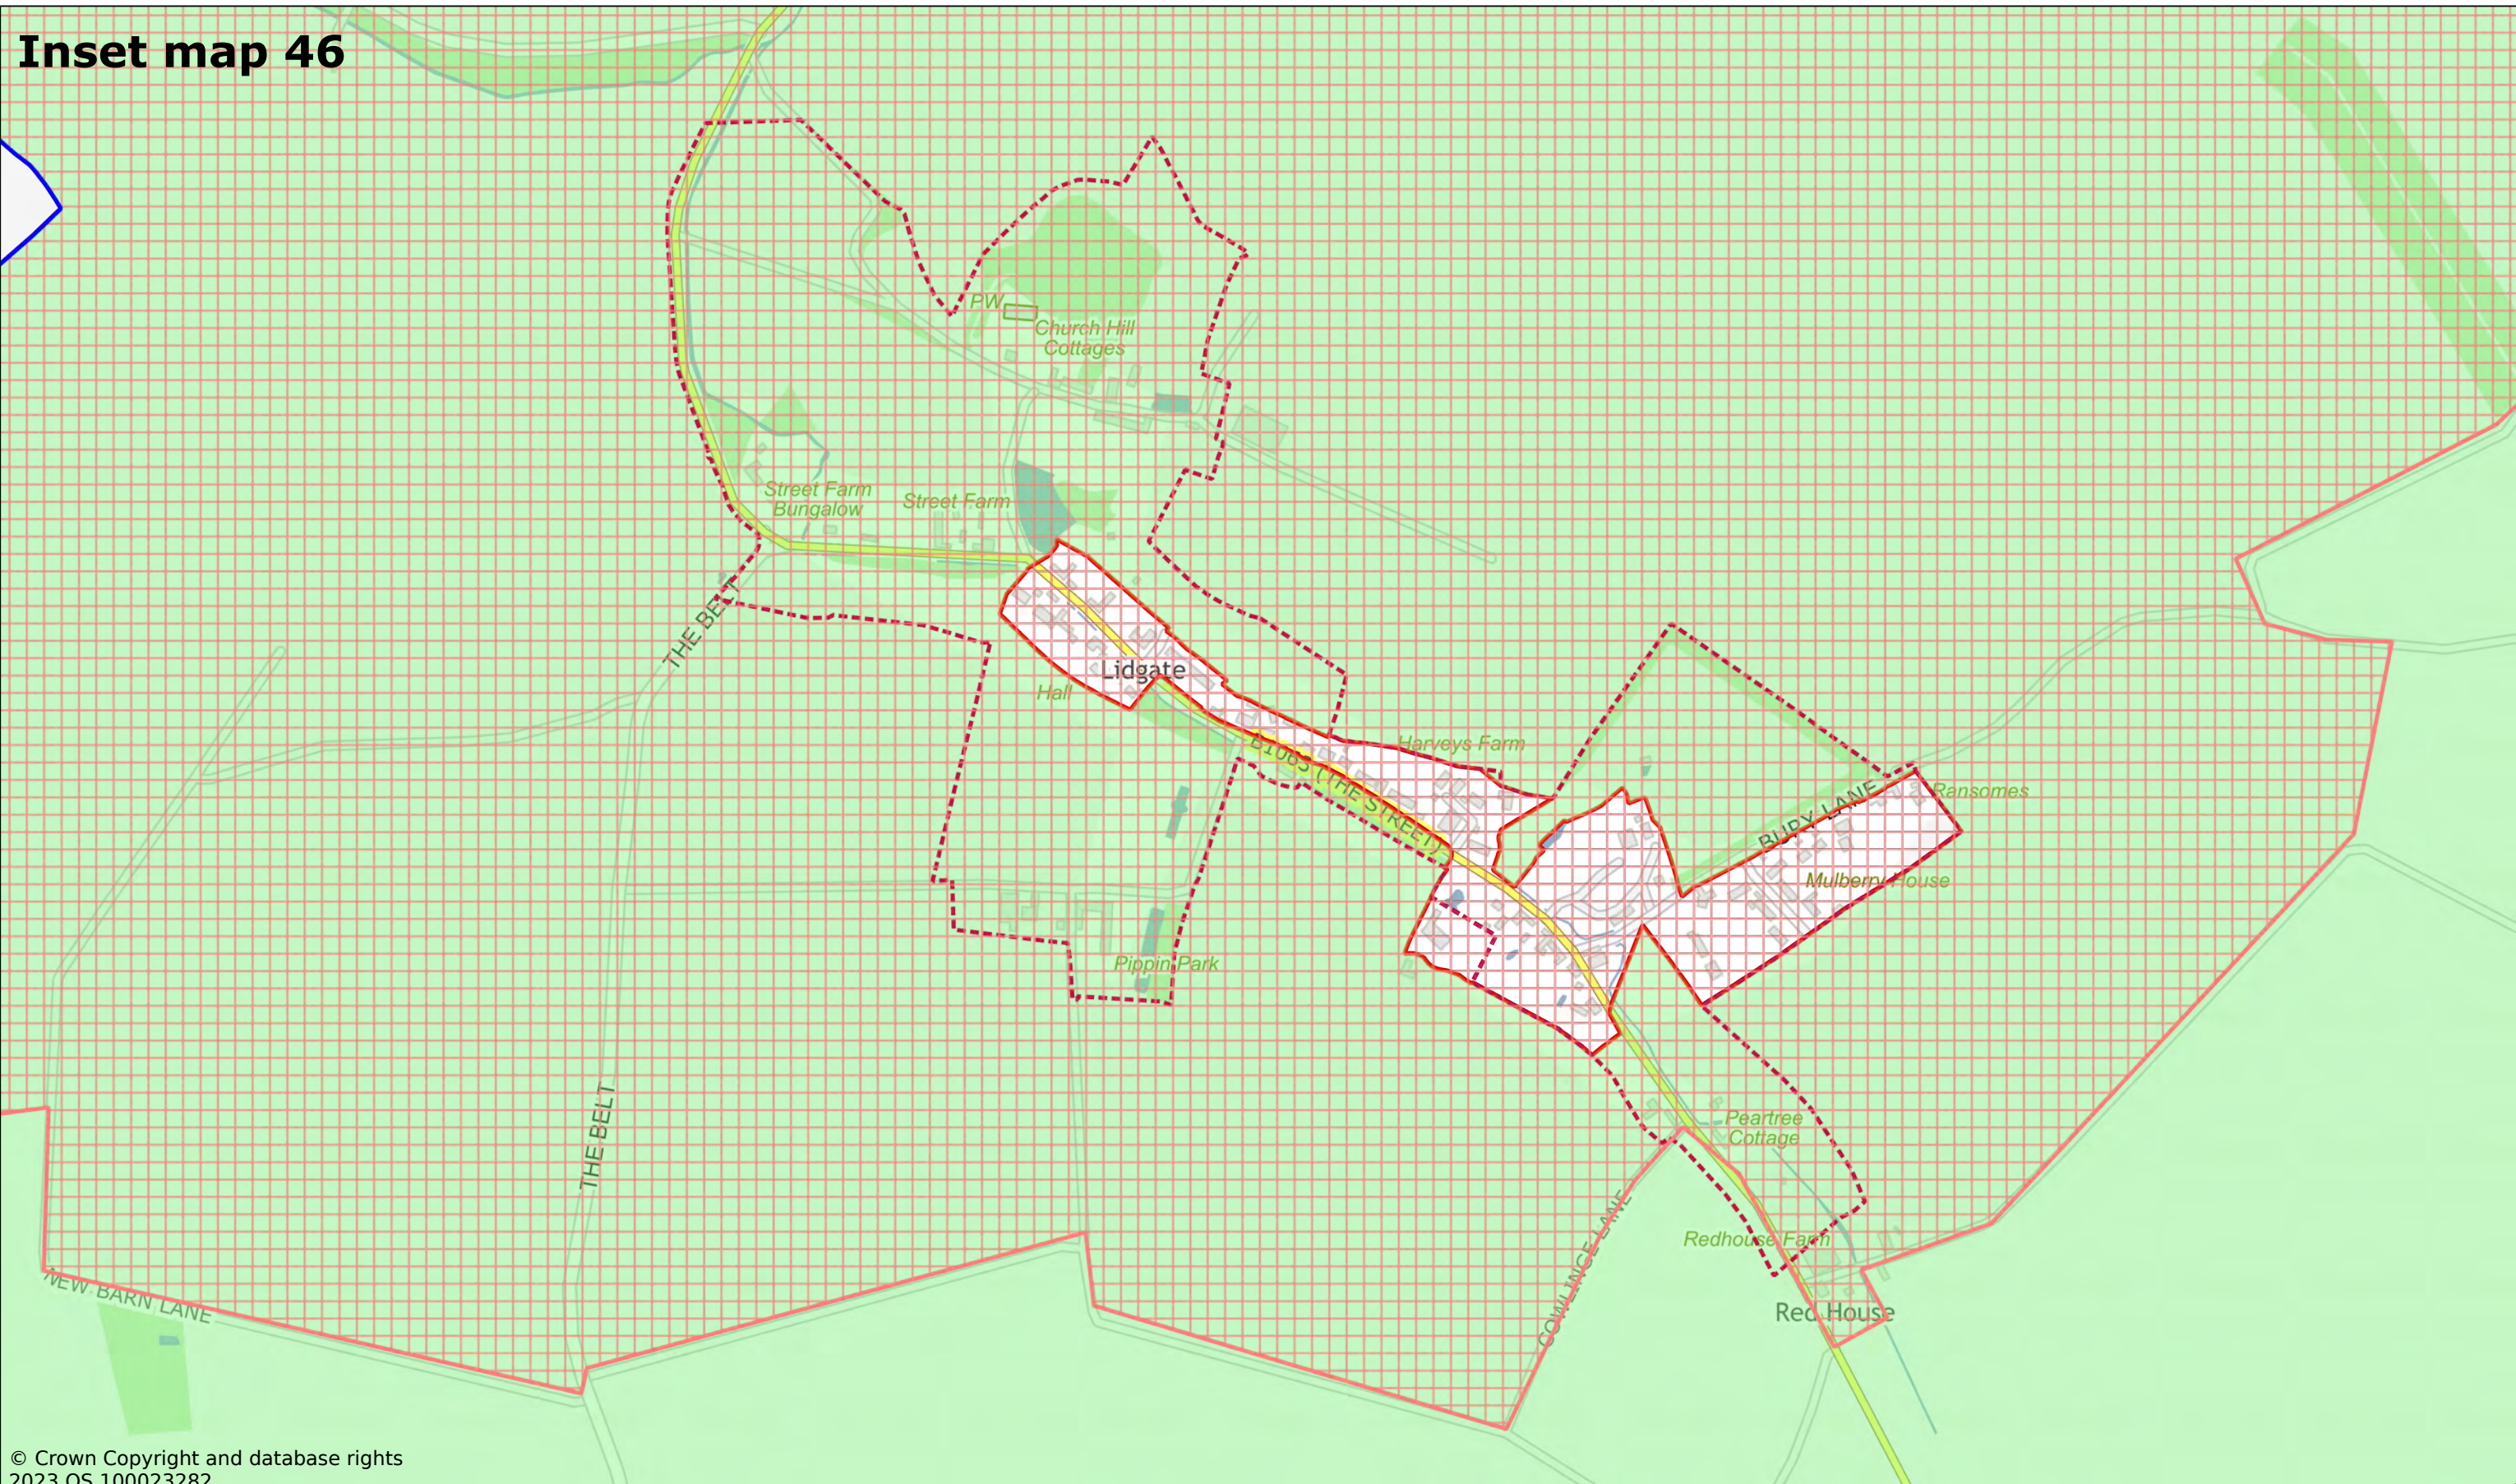

© Crown Copyright and database rights
2023 OS 100023282.

Lidgate

Scale: 1:6000

Printed on 2023-11-23 10:02:45

by kcooper@SEBC_DOMAIN


© Crown Copyright and database rights 2023 OS 100023282.



West Suffolk House
Western Way
Bury St Edmunds
IP33 3YU
01284 763233
www.westsuffolk.gov.uk

Inset map 47

Pelican House Farm

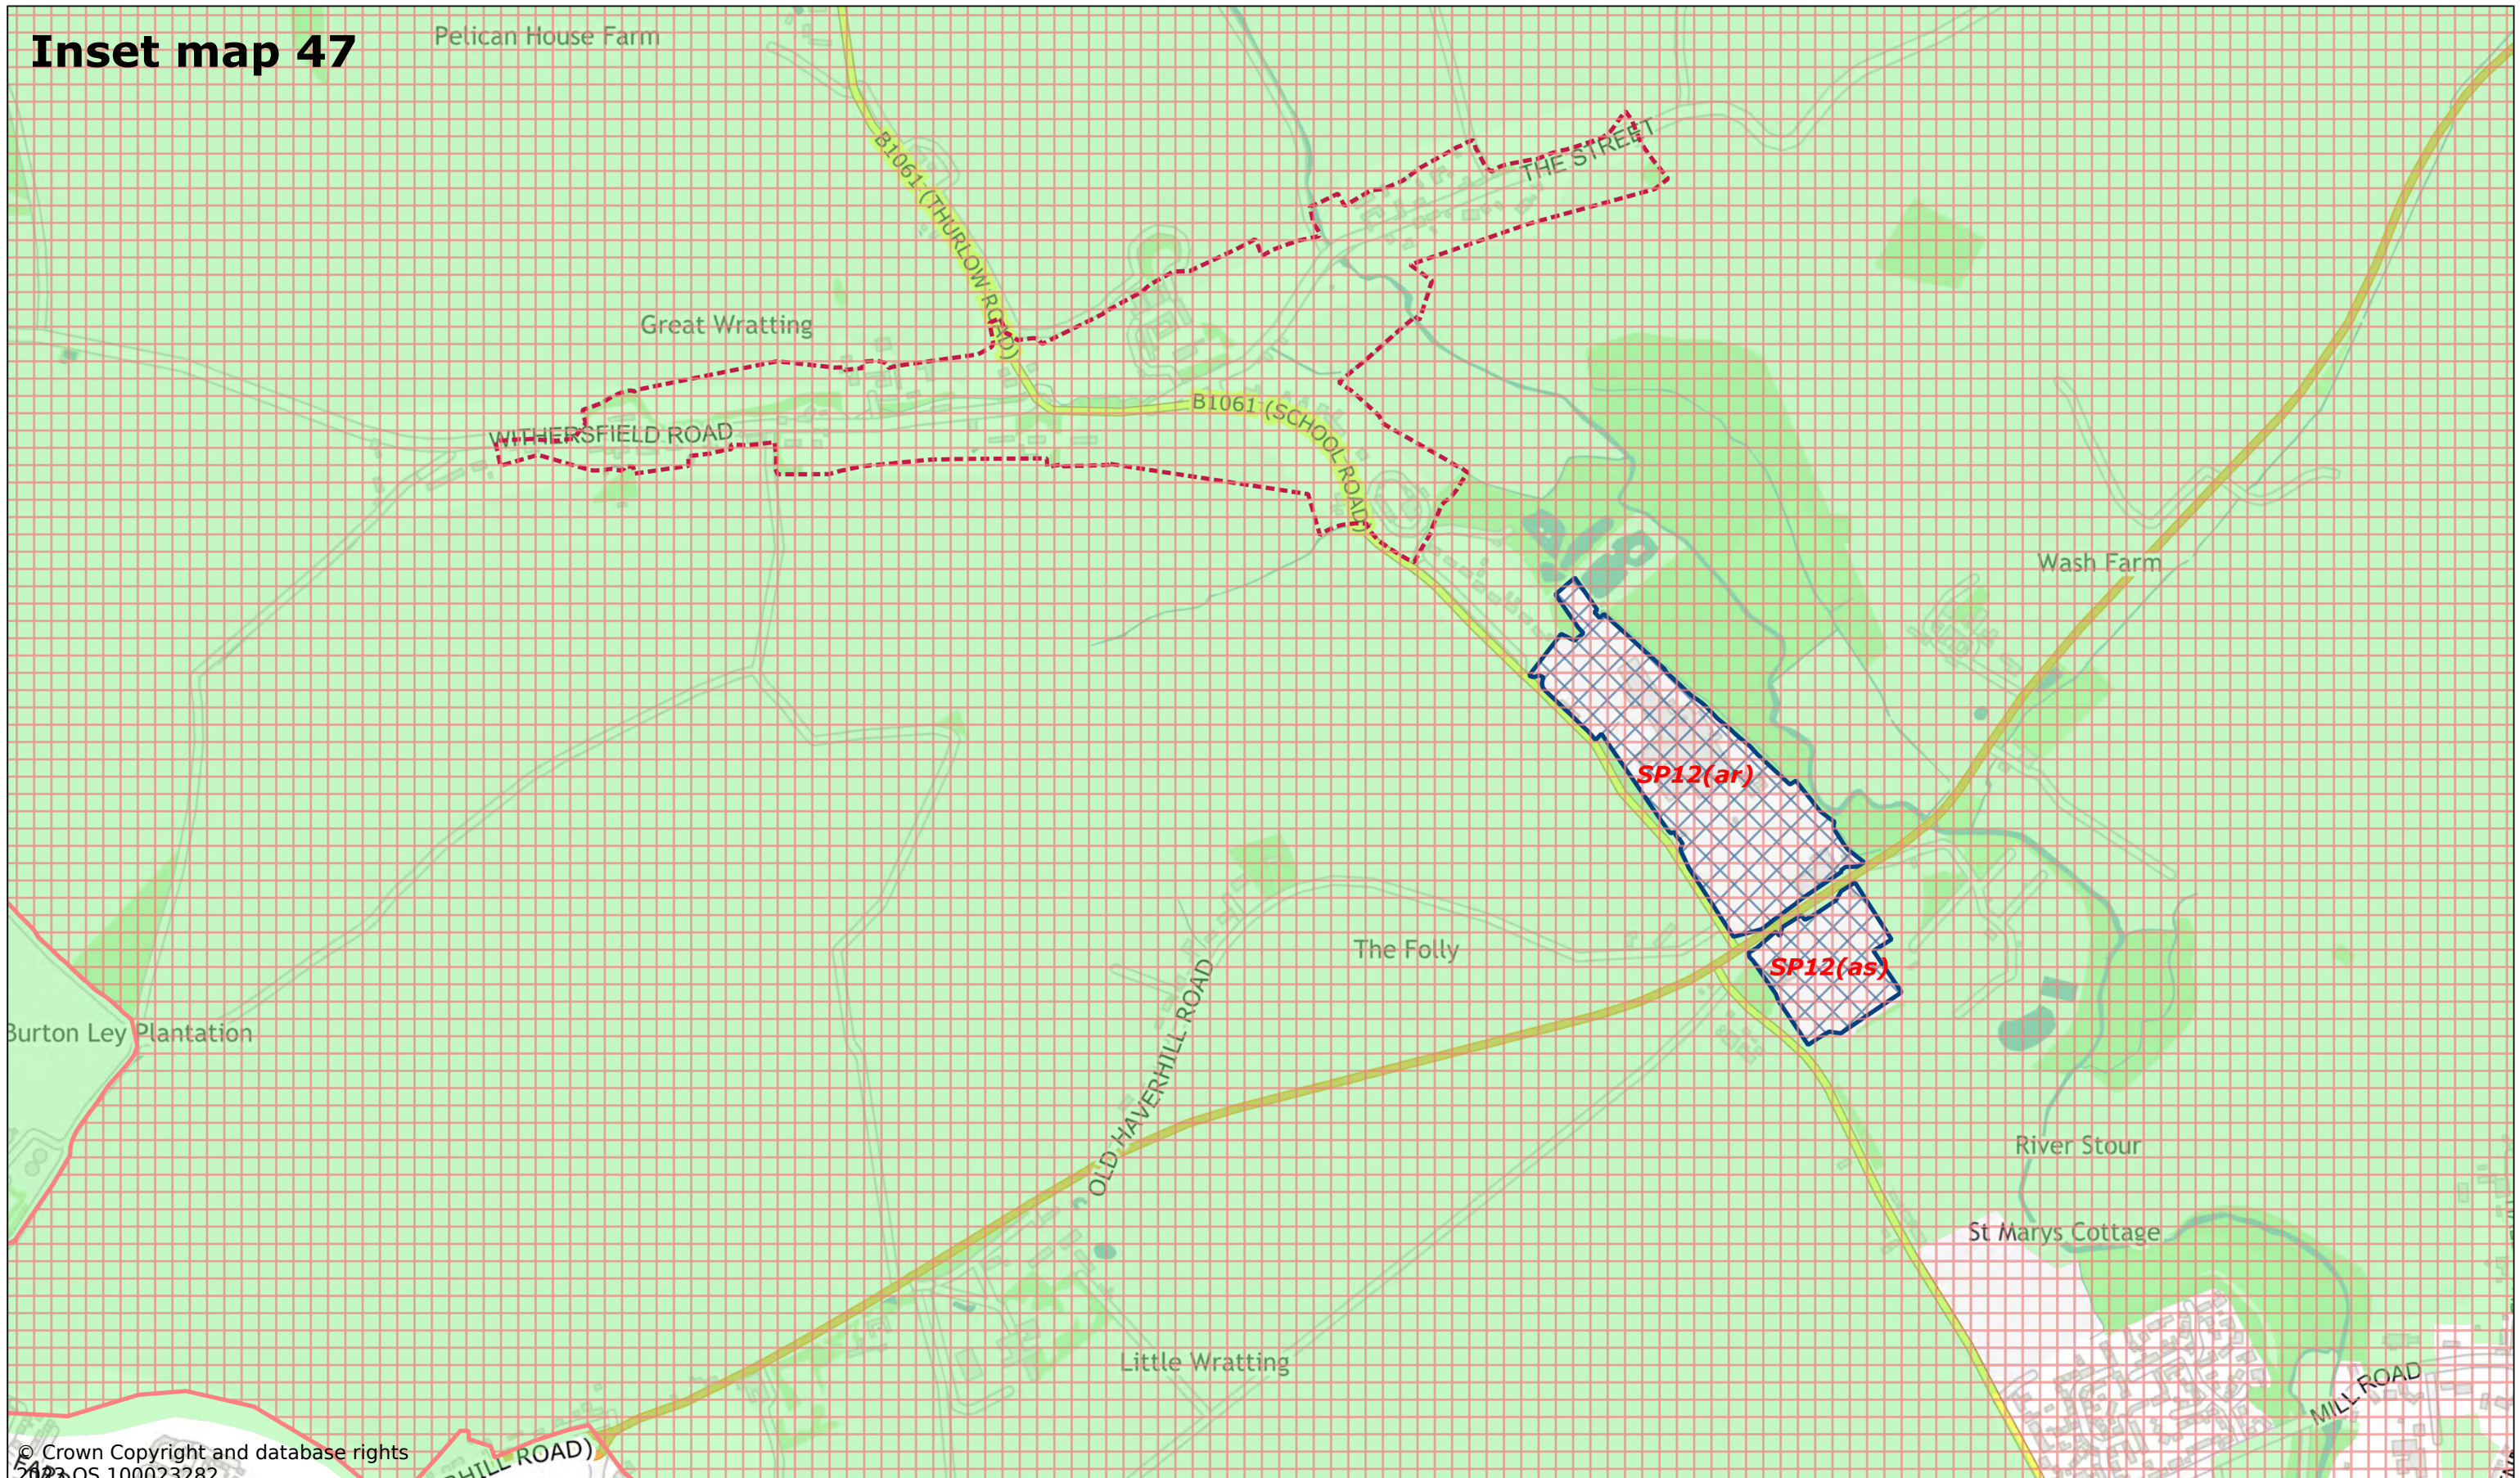

© Crown Copyright and database rights 2023 OS 100023282

Little Wratting

Scale: 1:8000


Printed on 2023-11-22 14:43:33
by kcooper@SEBC_DOMAIN

© Crown Copyright and database rights 2023 OS 100023282.




West Suffolk House
Western Way
Bury St Edmunds
IP33 3YU
01284 763233
www.westsuffolk.gov.uk

Inset map 48

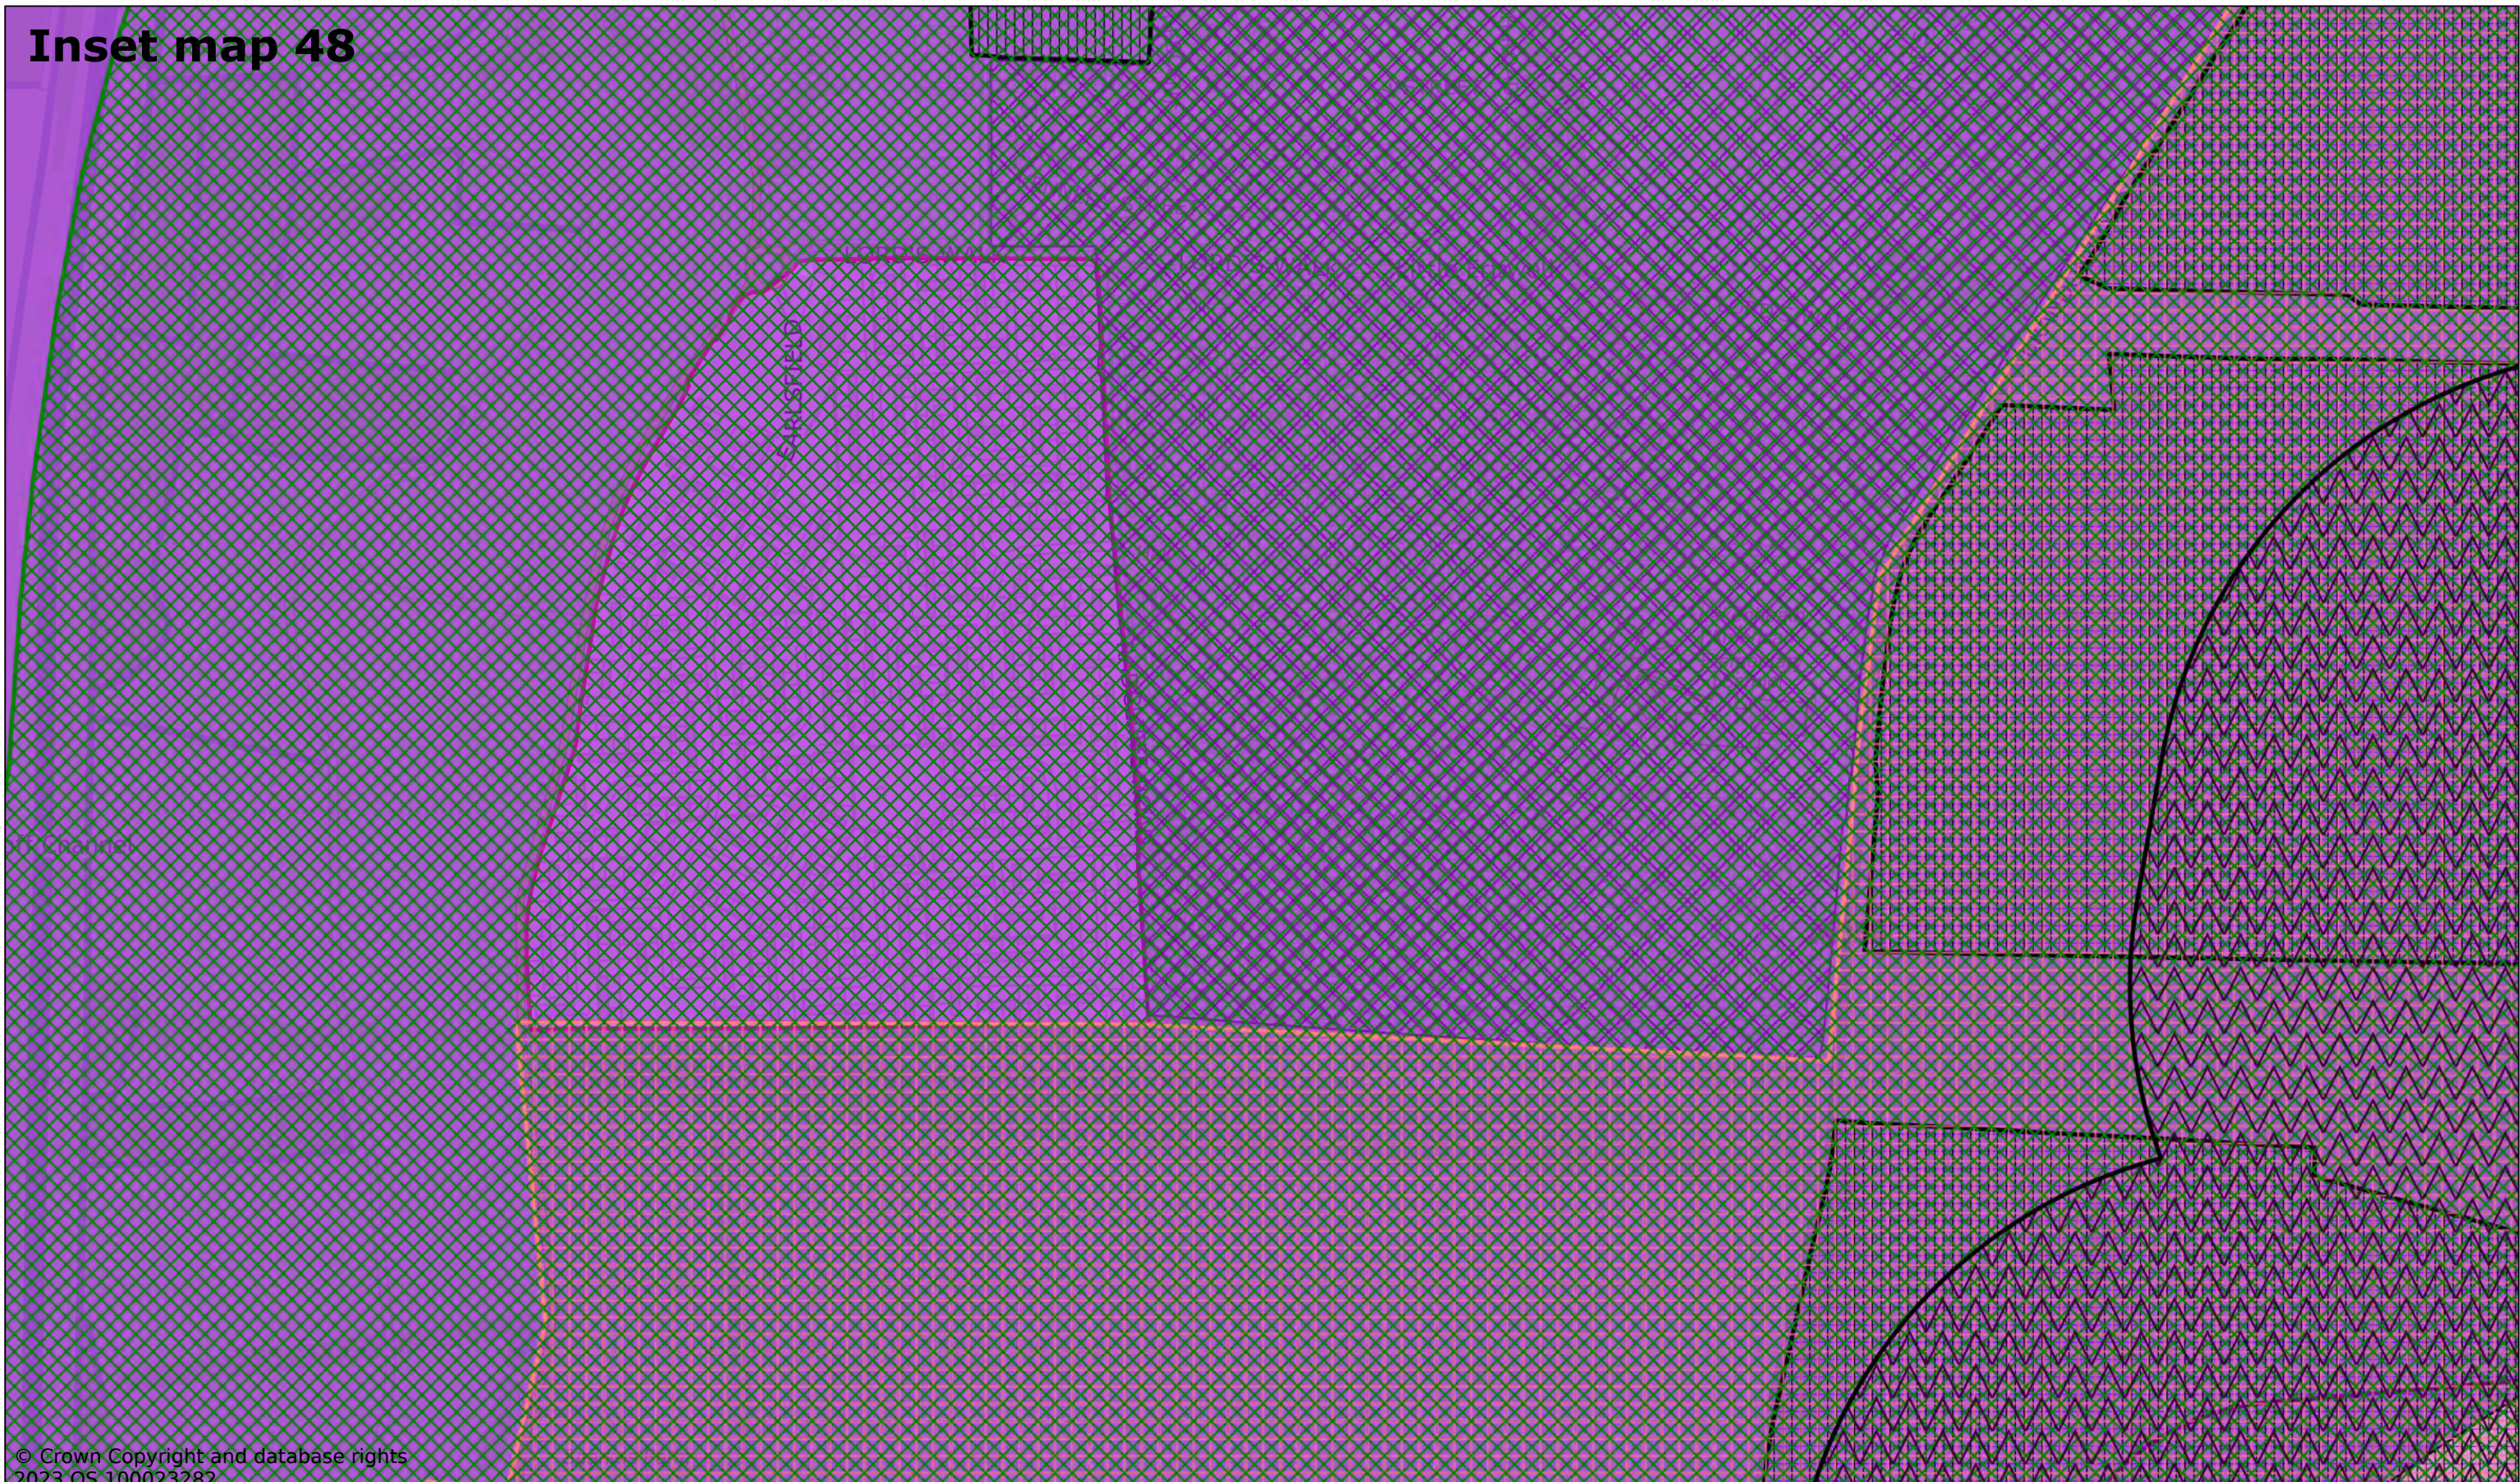

© Crown Copyright and database rights
2023 OS 100023282

Lord's Walk

Scale: 1:5000

Printed on 2023-11-24 10:48:41


by kcooper@SEBC_DOMAIN

© Crown Copyright and database rights 2023 OS 100023282.



West Suffolk House
Western Way
Bury St Edmunds
IP33 3YU
01284 763233
www.westsuffolk.gov.uk

Inset map 49

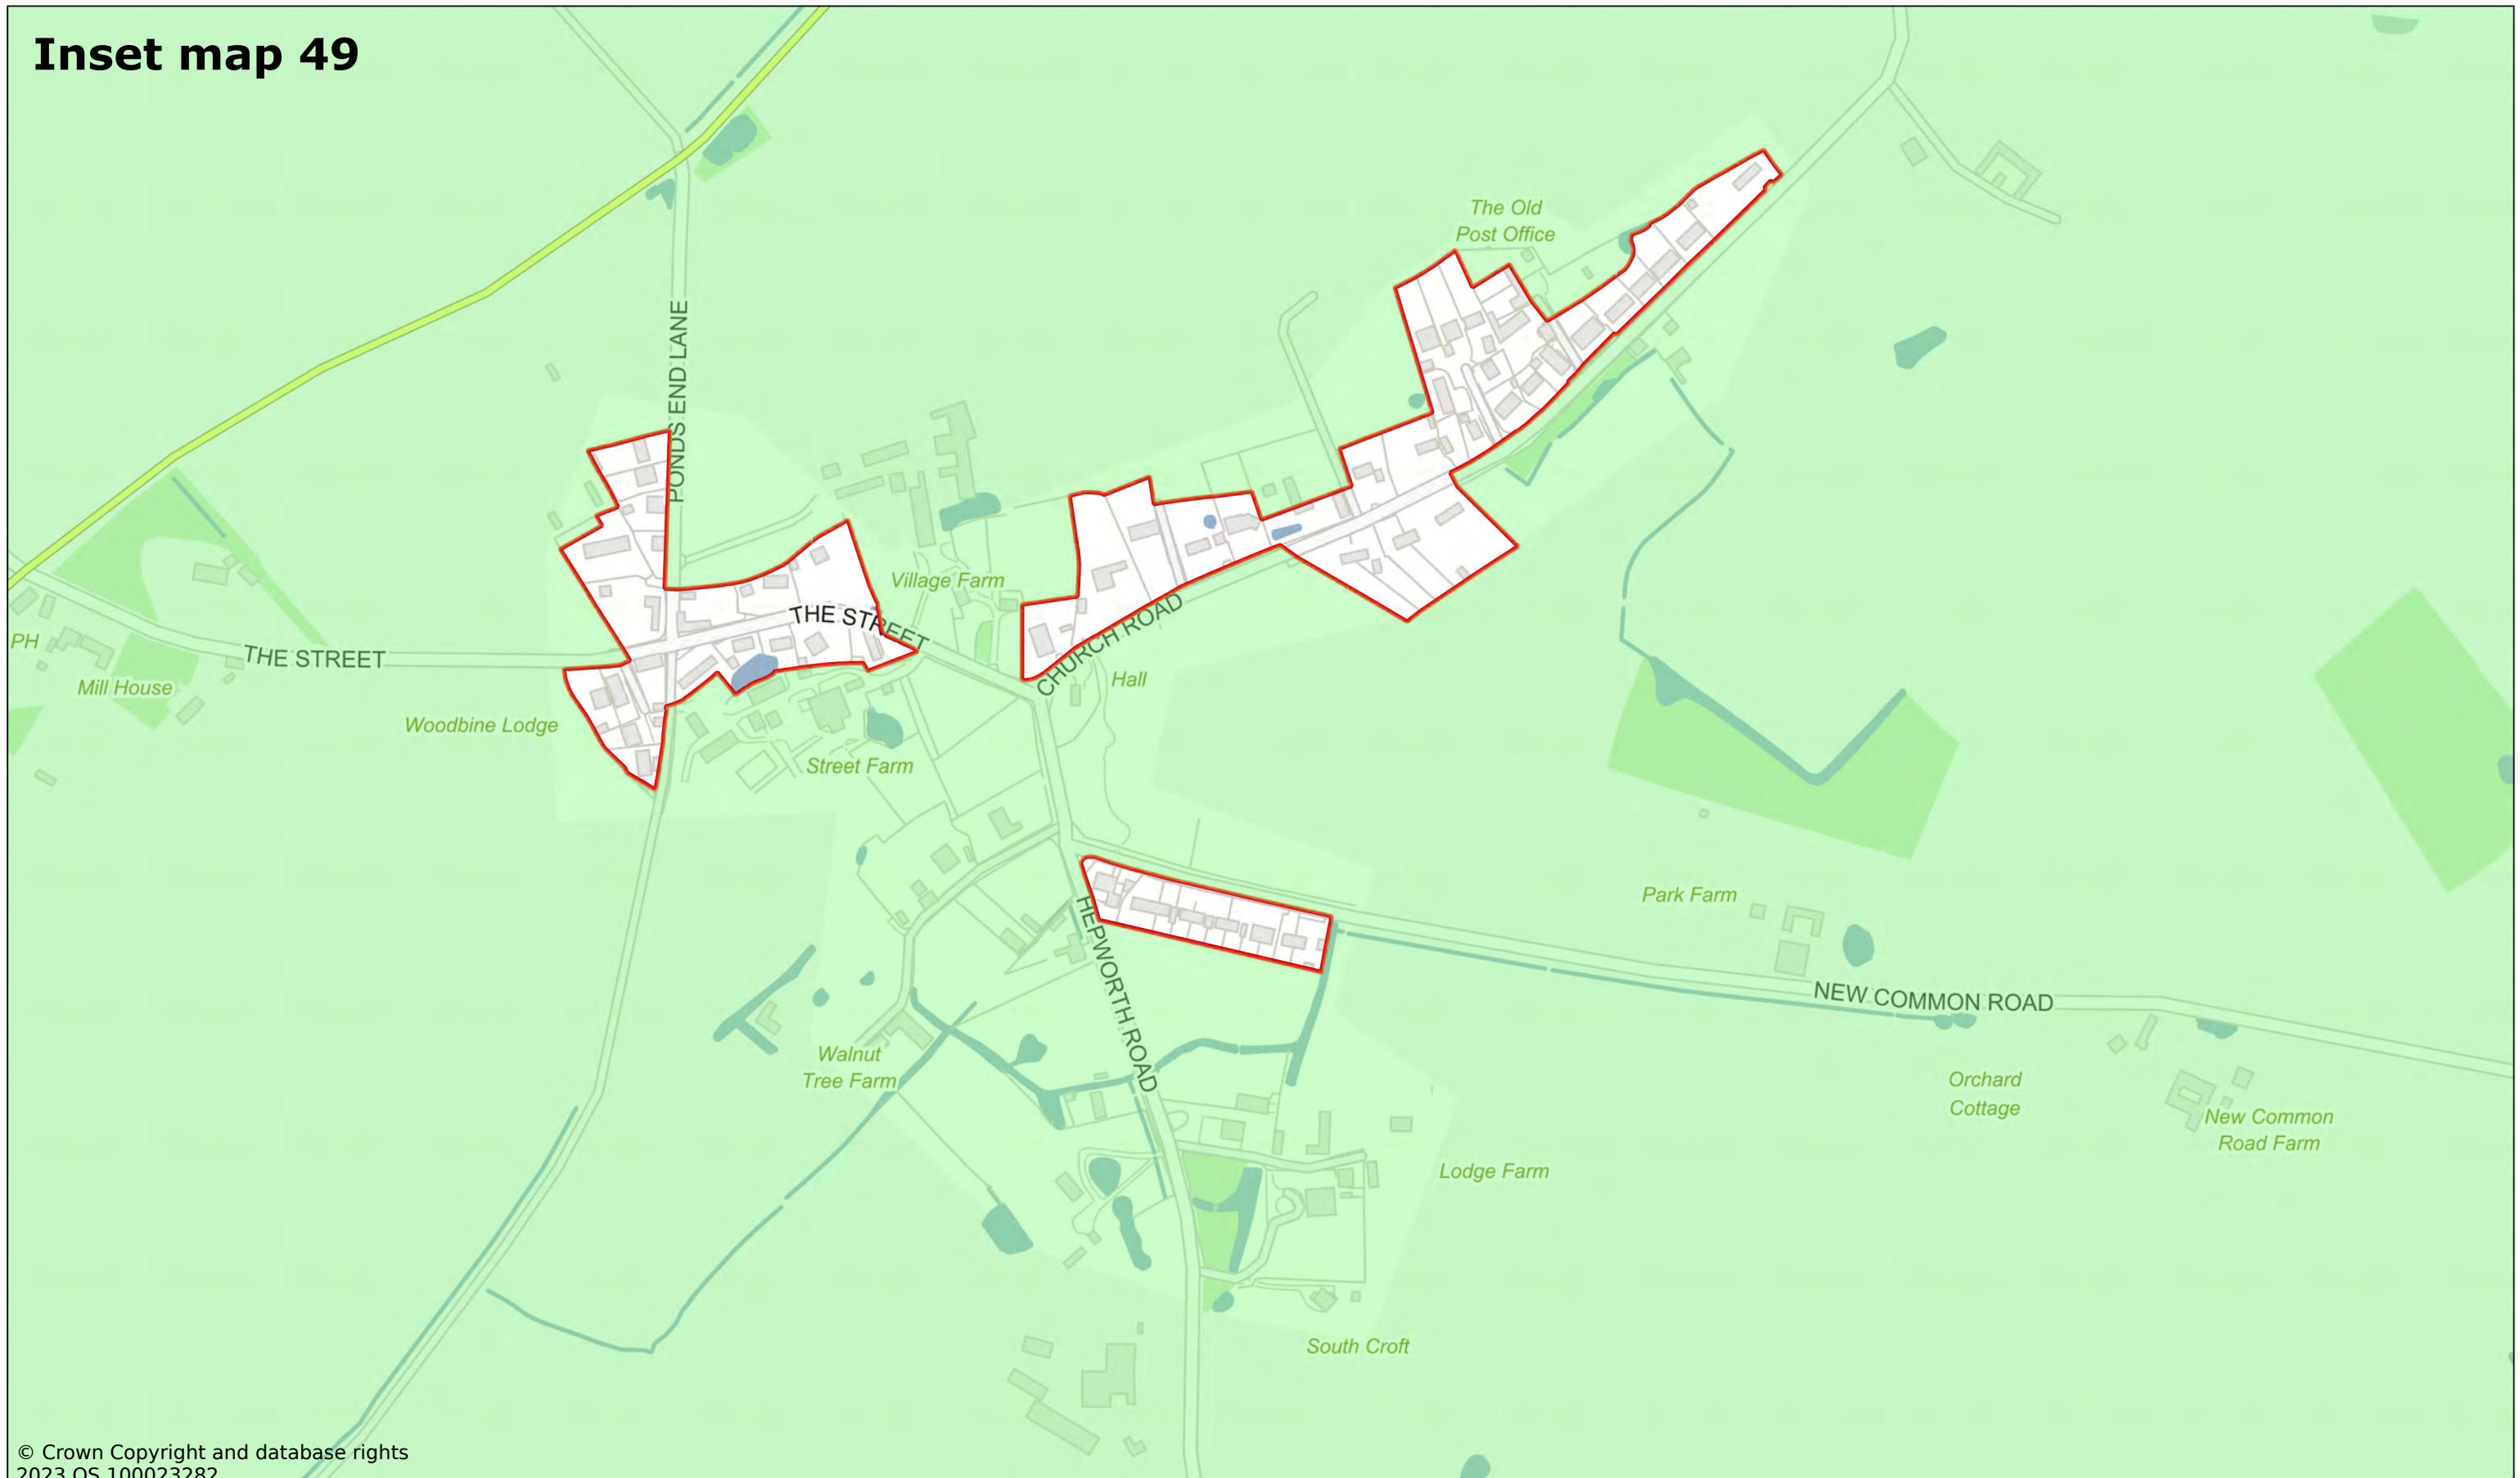

© Crown Copyright and database rights
2023 OS 100023282

Market Weston

Scale: 1:4000

Printed on 2023-11-23 10:15:20


by kcooper@SEBC_DOMAIN

© Crown Copyright and database rights 2023 OS 100023282.



West Suffolk House
Western Way
Bury St Edmunds
IP33 3YU
01284 763233
www.westsuffolk.gov.uk

Inset map 50

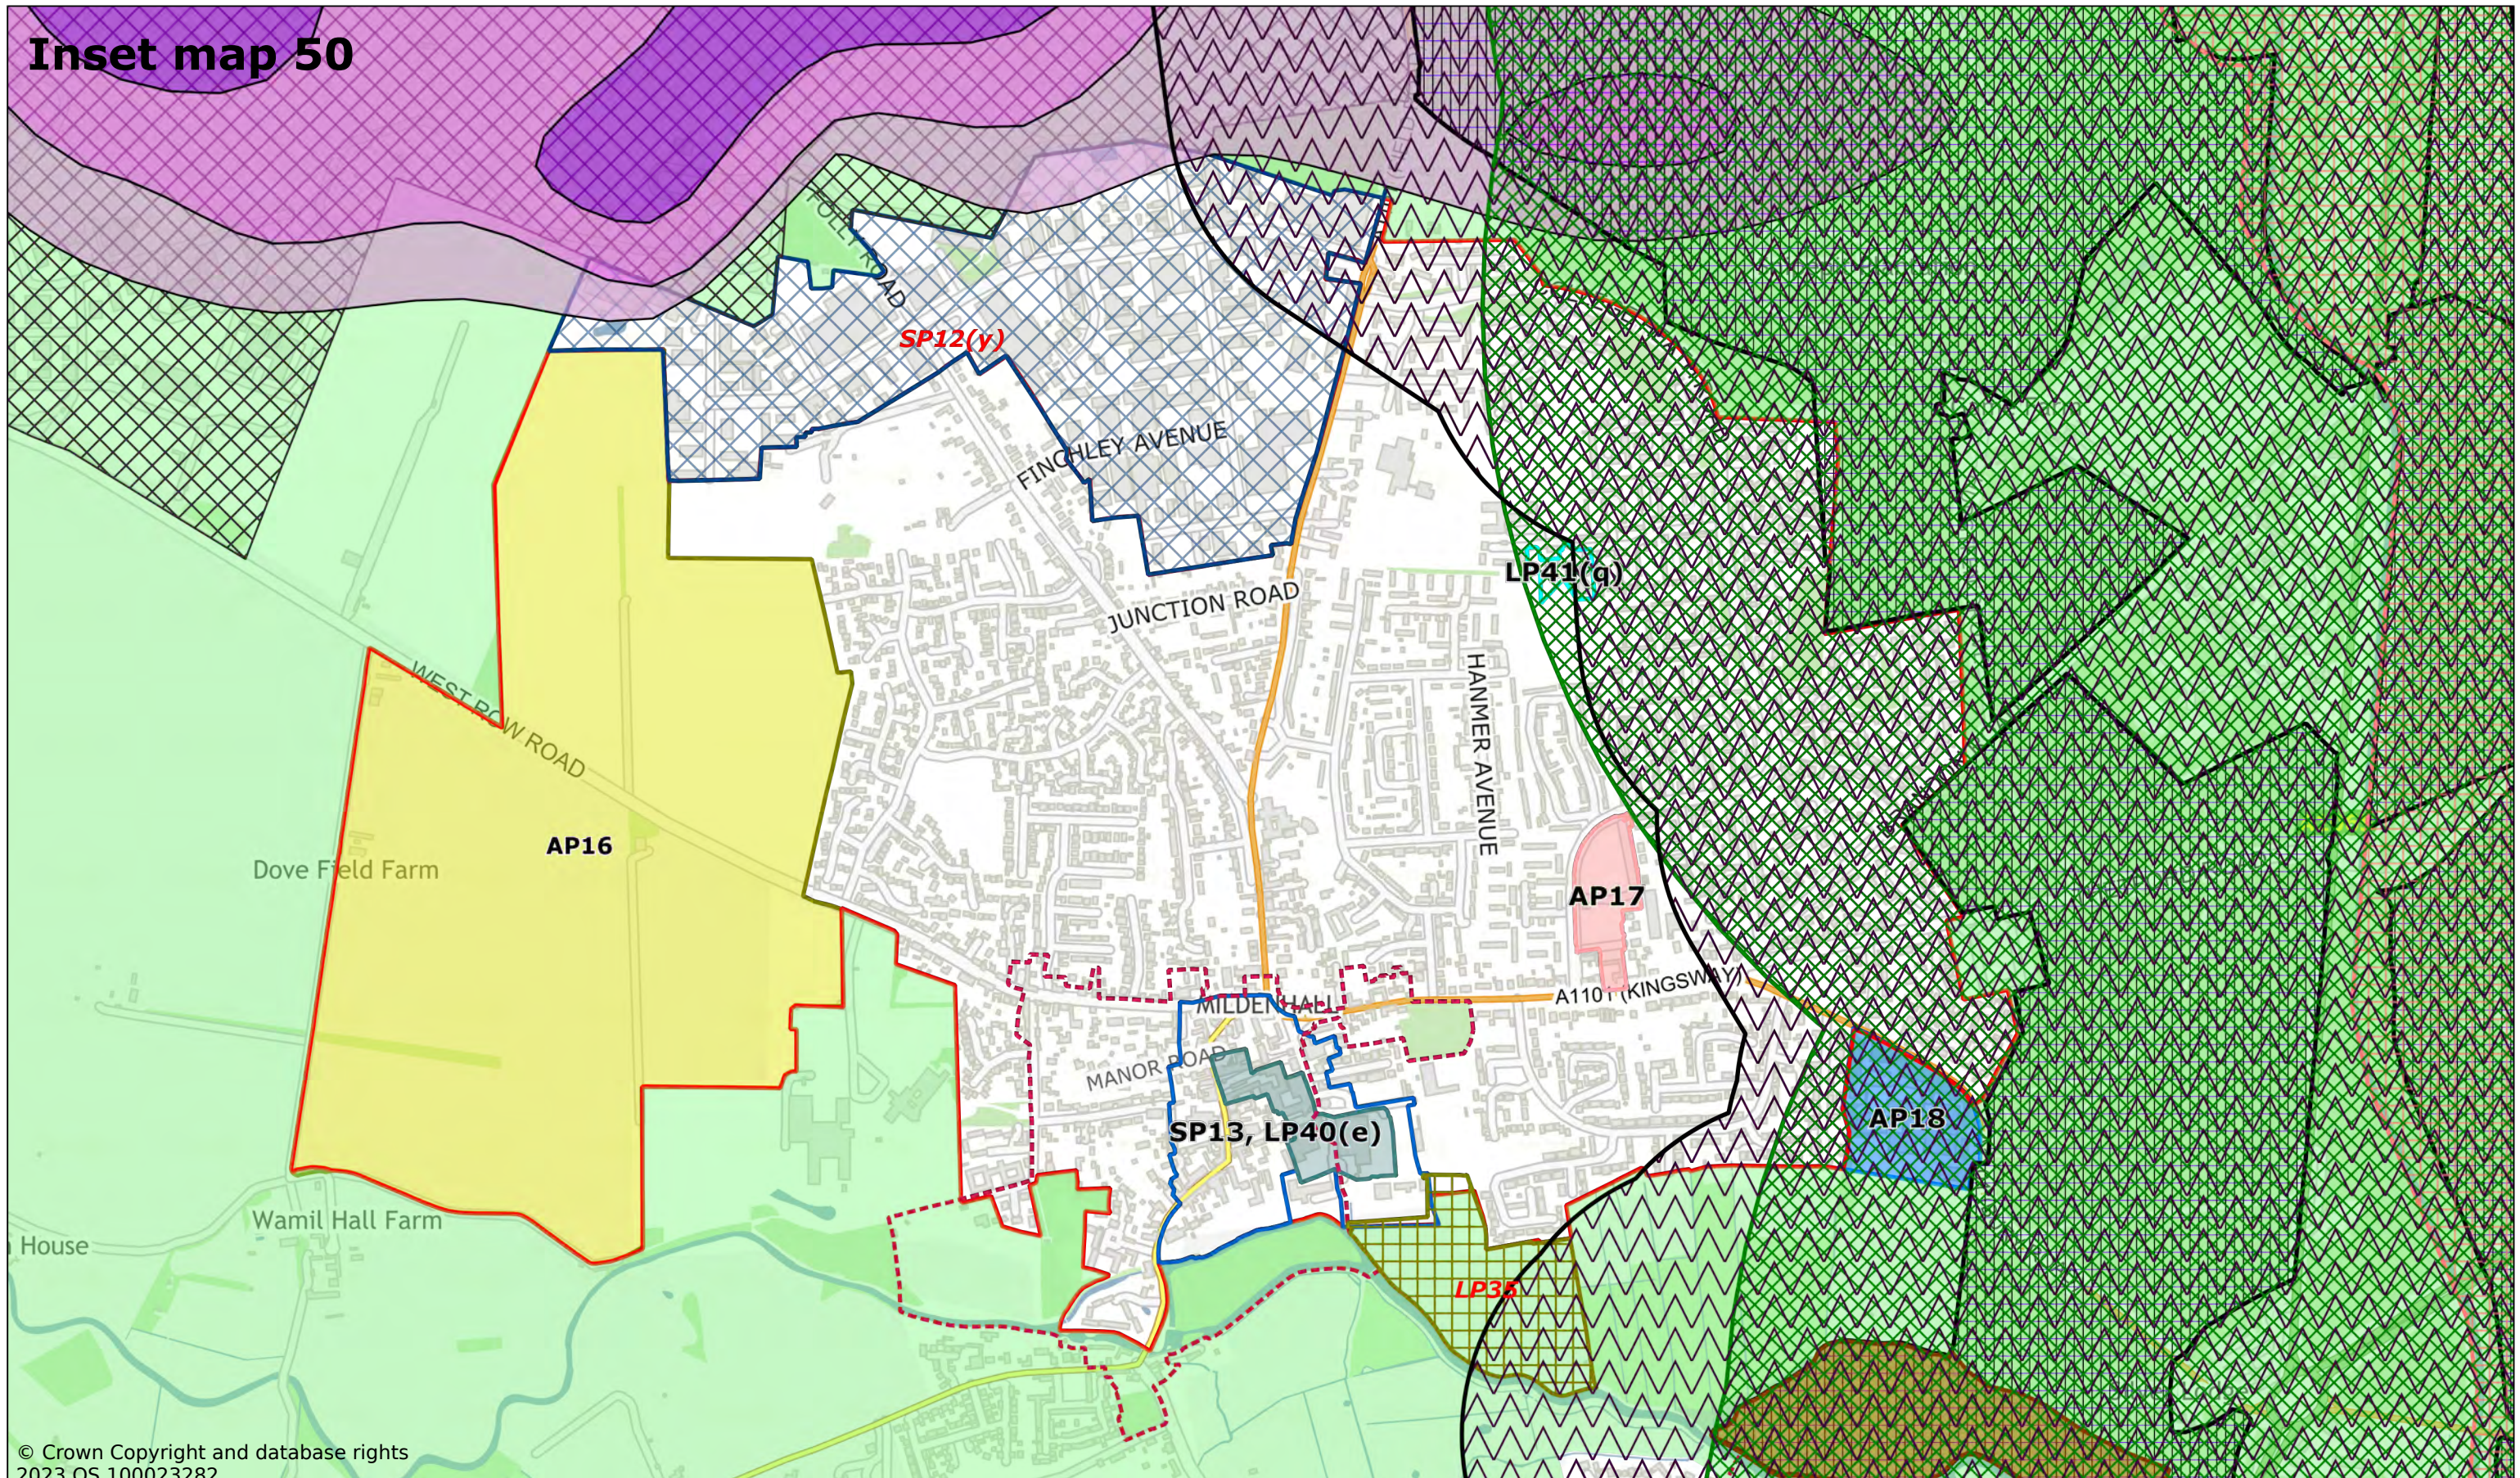

© Crown Copyright and database rights
2023 OS 100023282

Mildenhall

Scale: 1:10000

Printed on 2023-12-06 10:51:35

by dbugg@SEBC_DOMAIN

© Crown Copyright and database rights 2023 OS 100023282.



West Suffolk House
Western Way
Bury St Edmunds
IP33 3YU
01284 763233
www.westsuffolk.gov.uk

Inset map 51



© Crown Copyright and database rights 2023 OS 100023282

Mildenhall Town Centre

Scale: 1:2500

Printed on 2023-12-06 10:52:30


by dbugg@SEBC_DOMAIN

© Crown Copyright and database rights 2023 OS 100023282.



West Suffolk House
Western Way
Bury St Edmunds
IP33 3YU
01284 763233
www.westsuffolk.gov.uk

Inset map 52

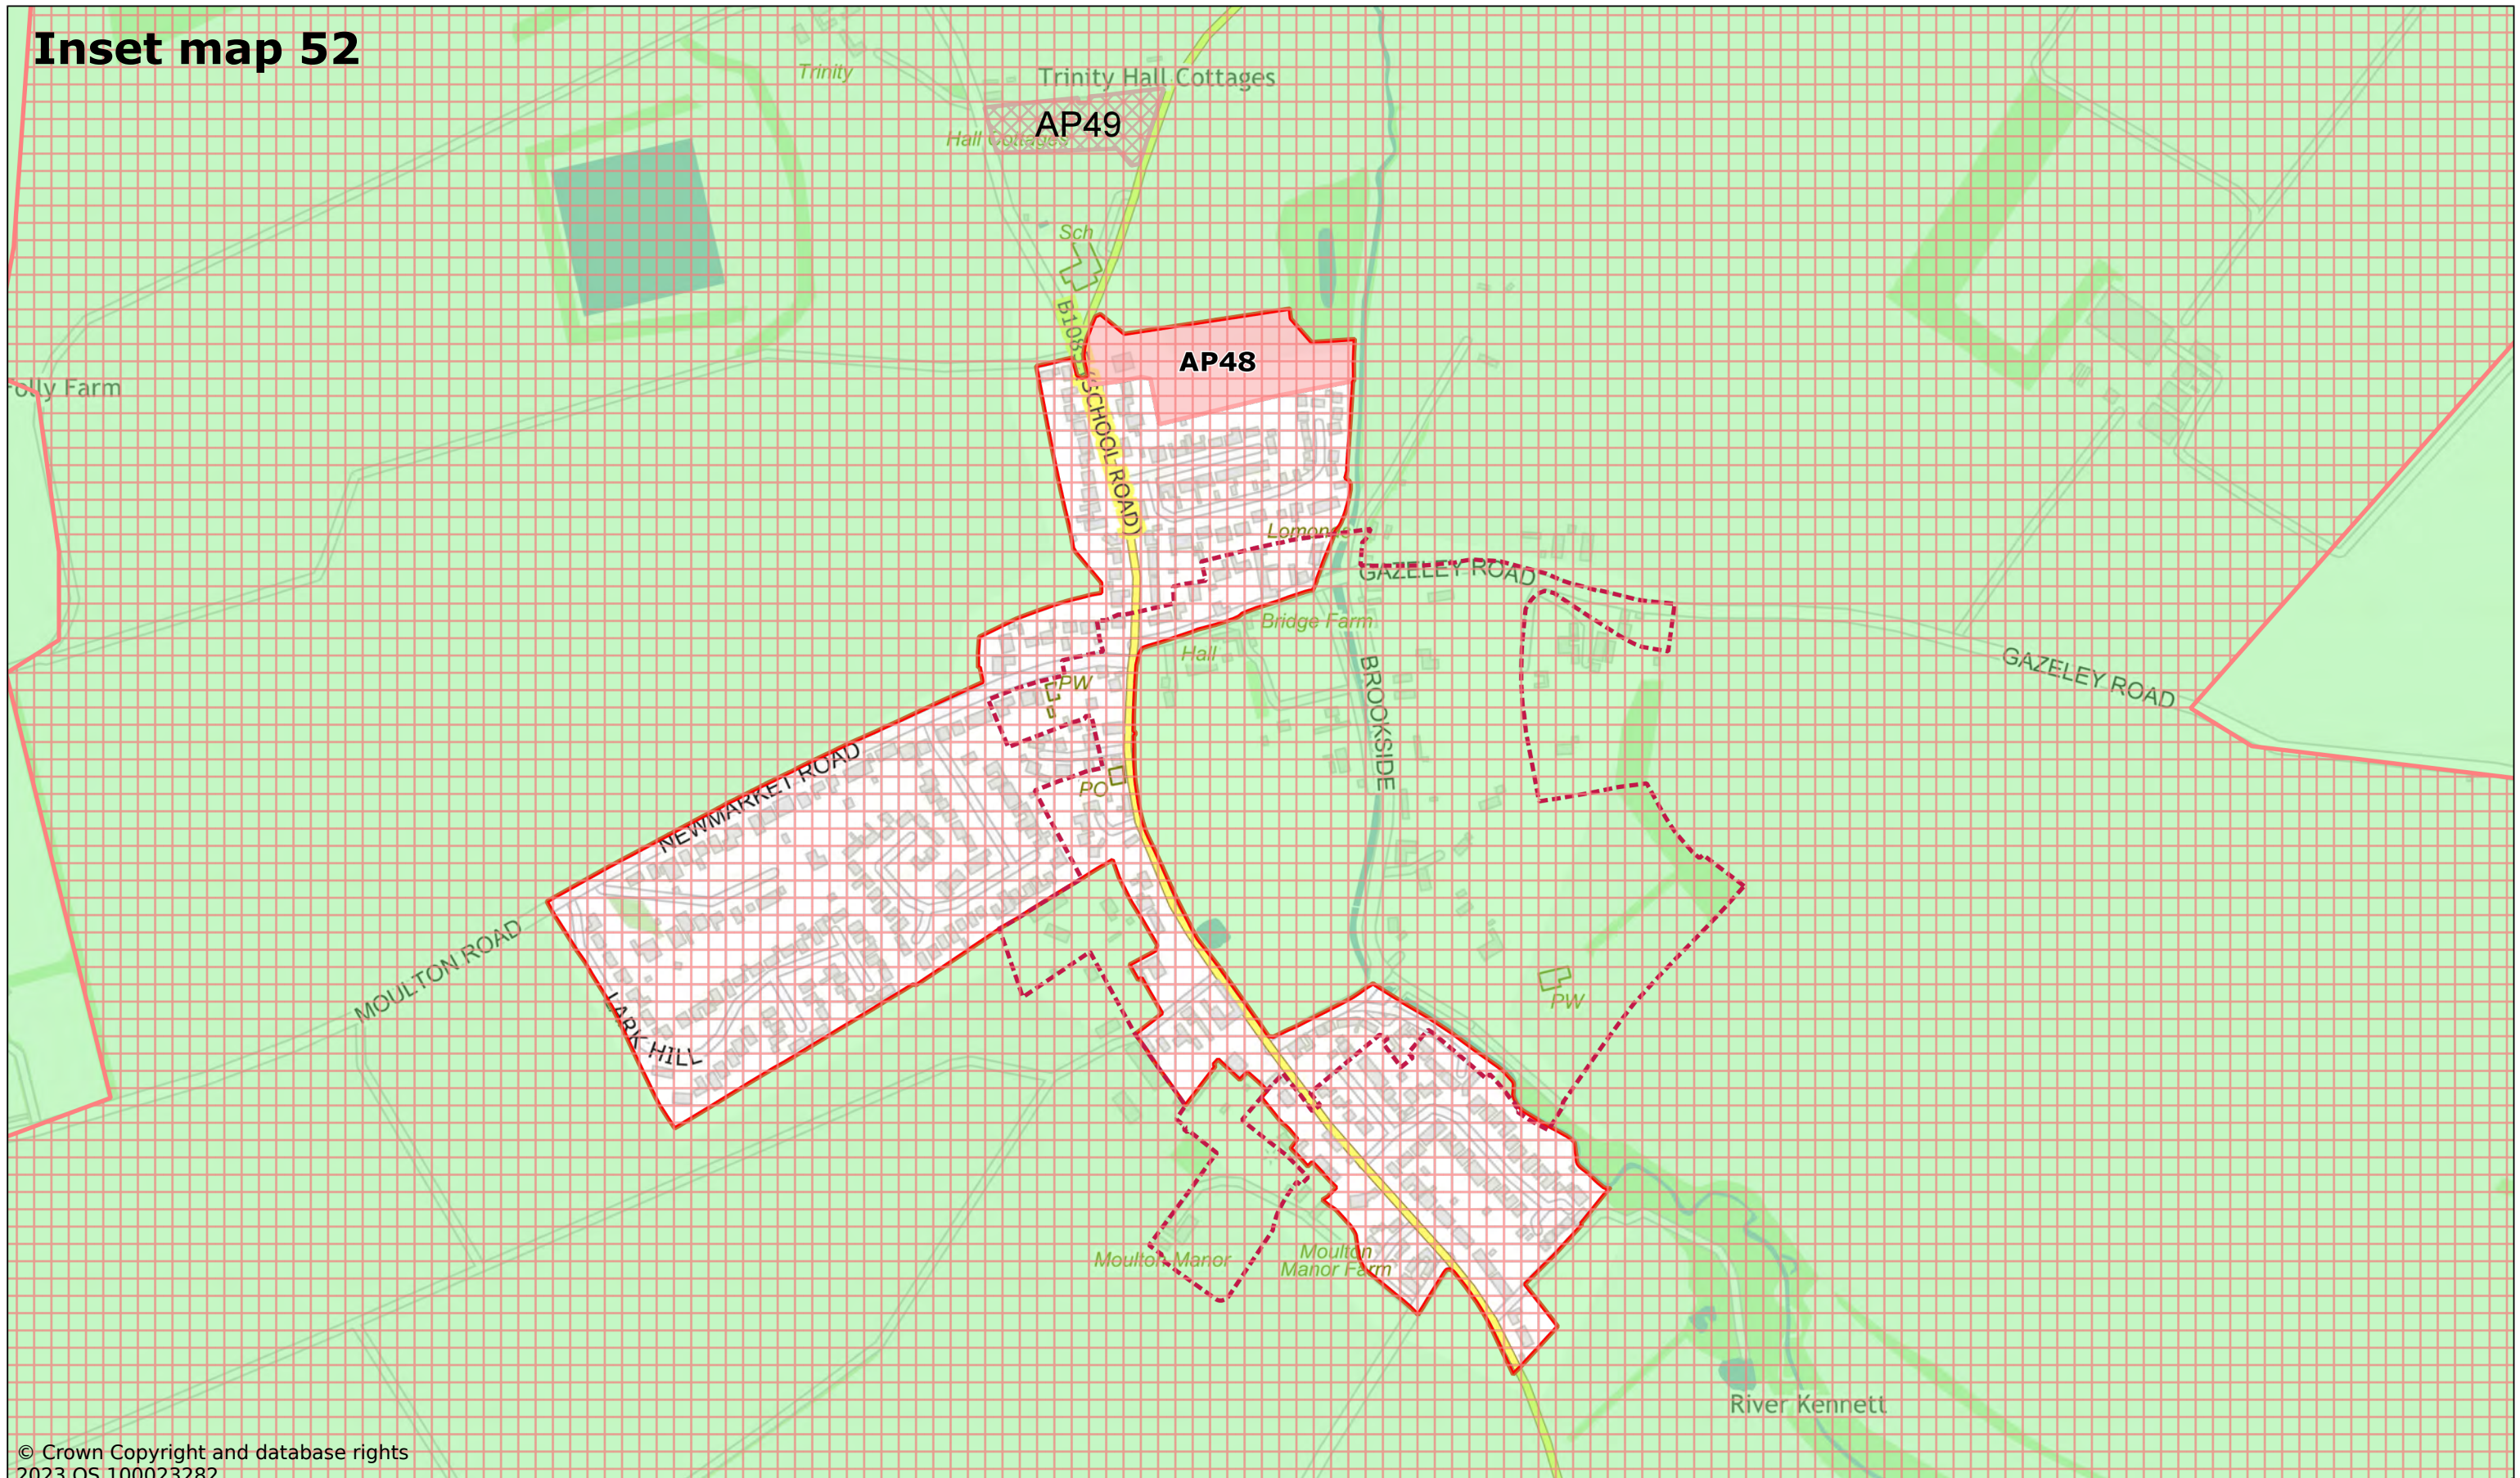

© Crown Copyright and database rights
2023 OS 100023282

Moulton

Scale: 1:6000

Printed on 2023-11-24 11:23:08


by kcooper@SEBC_DOMAIN

© Crown Copyright and database rights 2023 OS 100023282.



West Suffolk House
Western Way
Bury St Edmunds
IP33 3YU
01284 763233
www.westsuffolk.gov.uk

Inset map 53

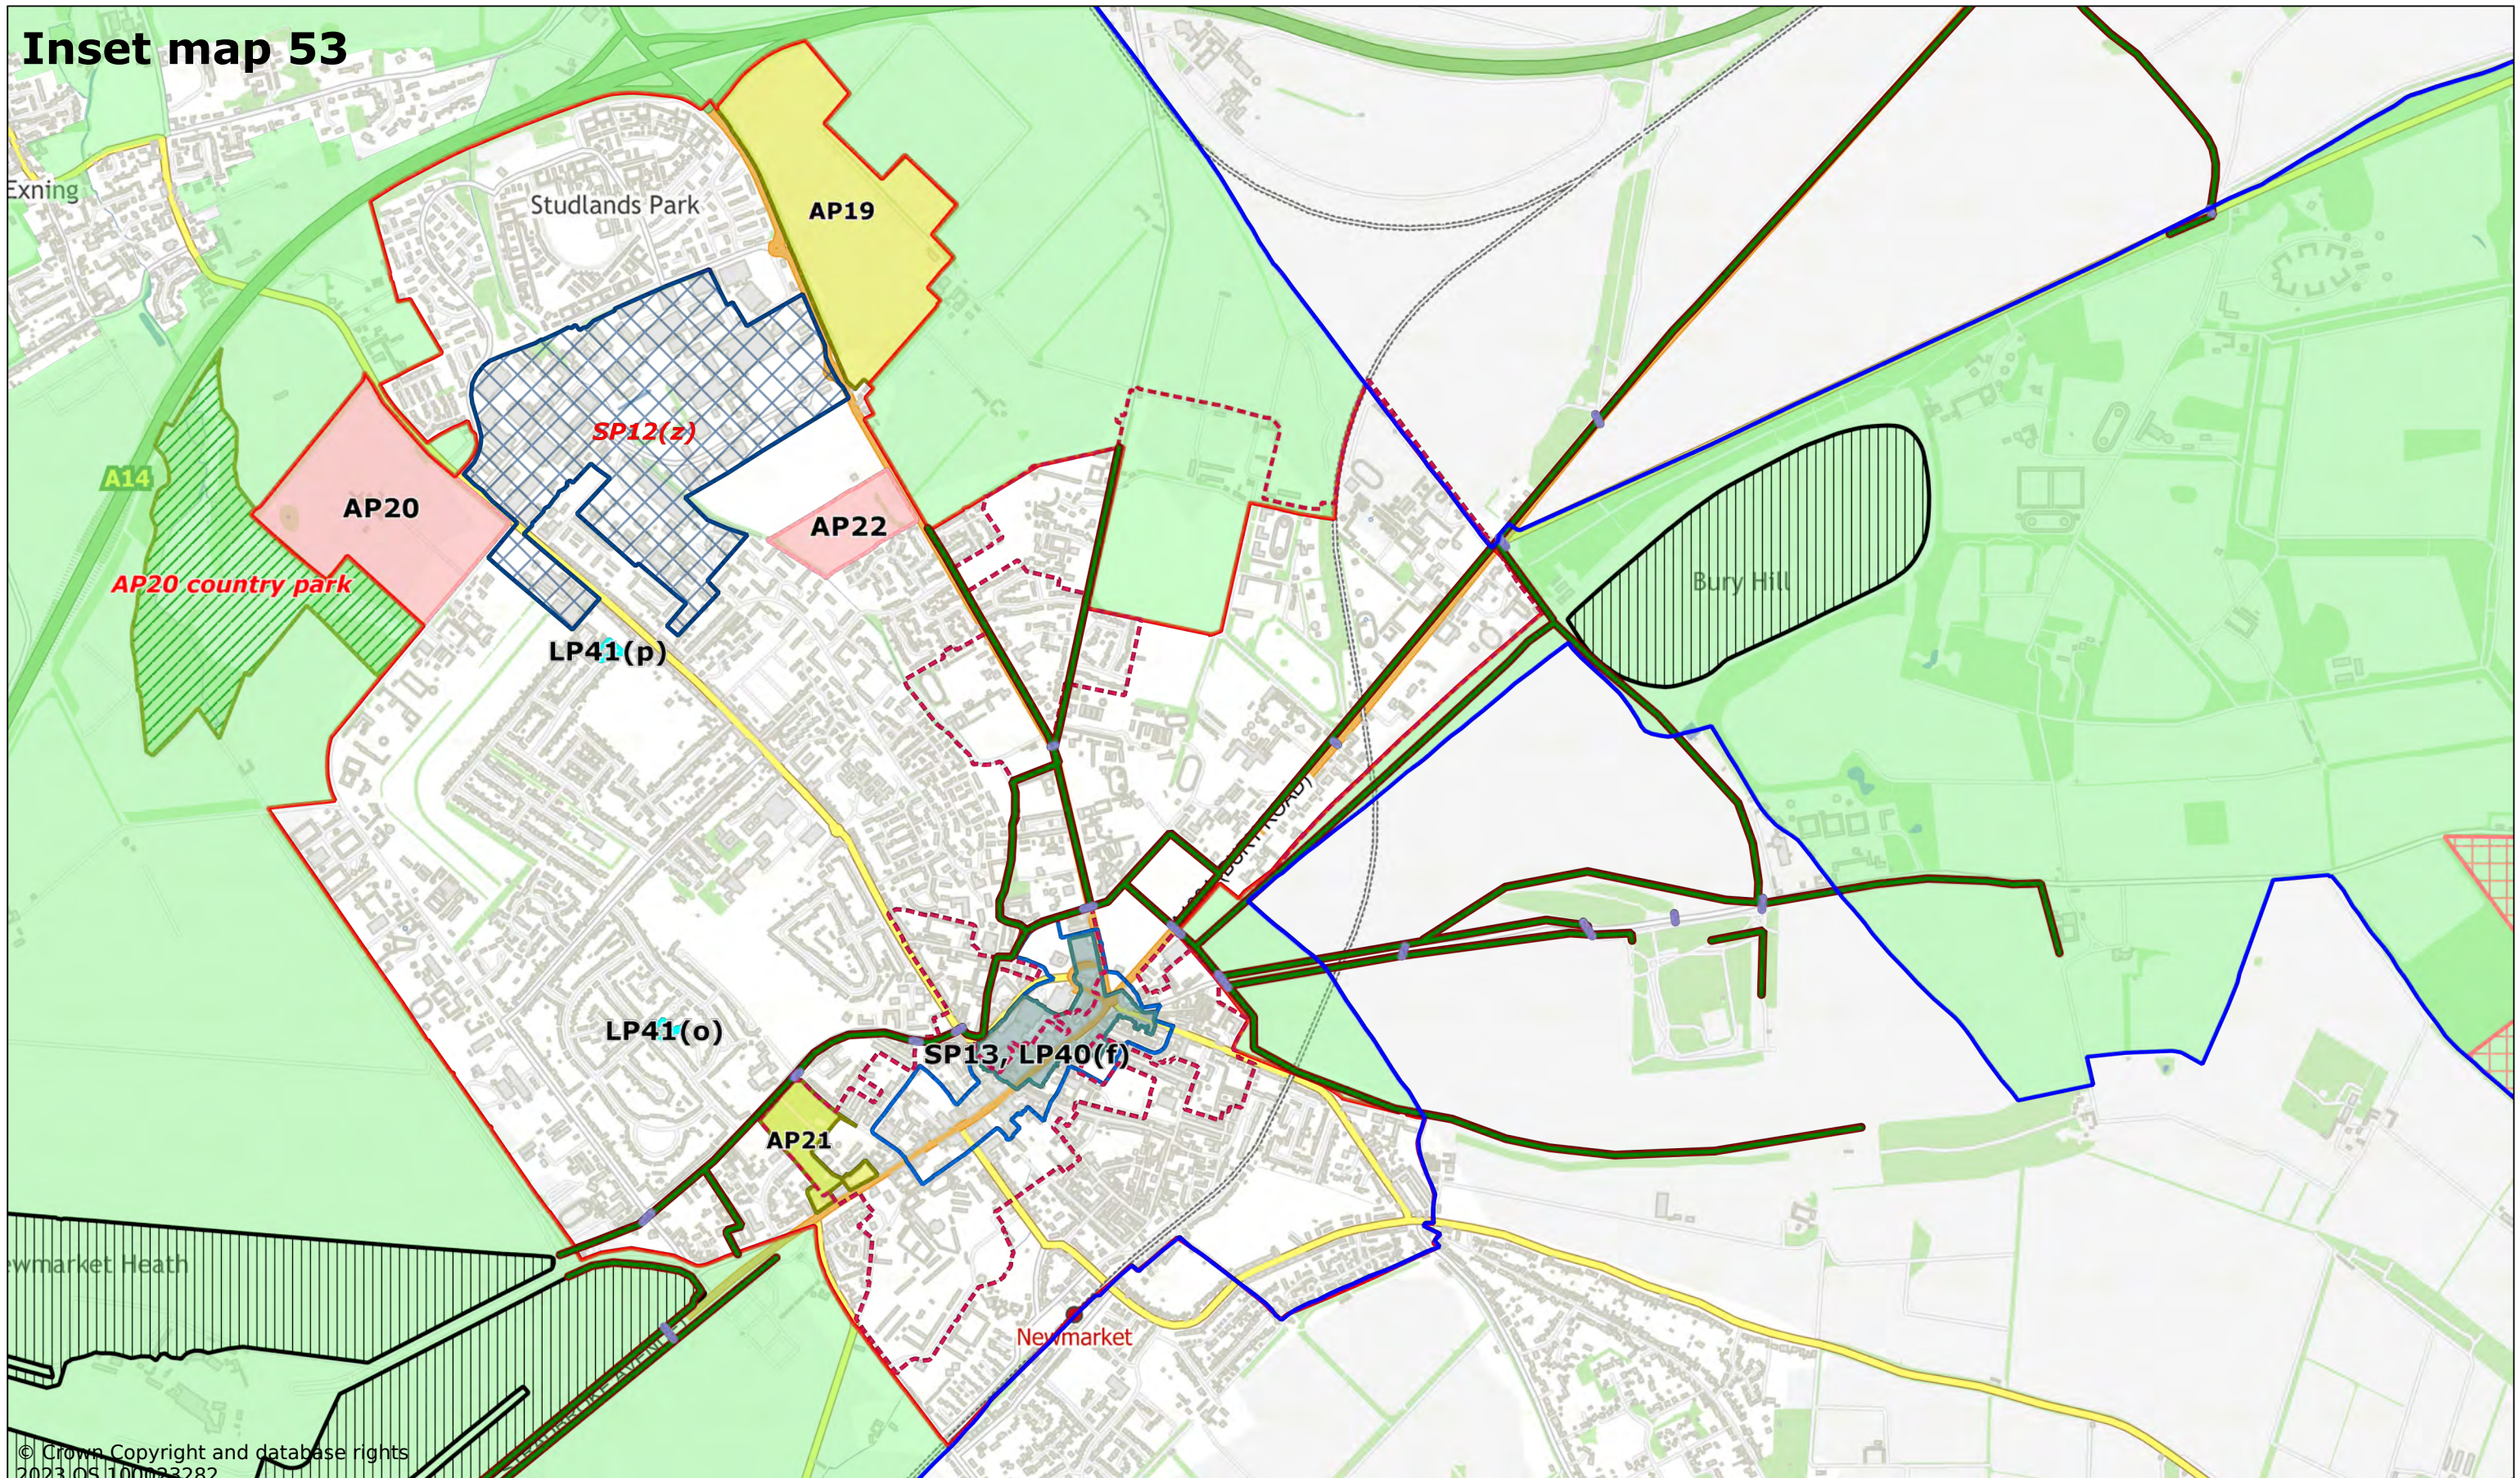

© Crown Copyright and database rights
2023 OS 100023282

Newmarket

Scale: 1:16000

Printed on 2023-12-06 10:56:51


by dbugg@SEBC_DOMAIN

© Crown Copyright and database rights 2023 OS 100023282.




West Suffolk House
Western Way
Bury St Edmunds
IP33 3YU
01284 763233
www.westsuffolk.gov.uk

Inset map 54

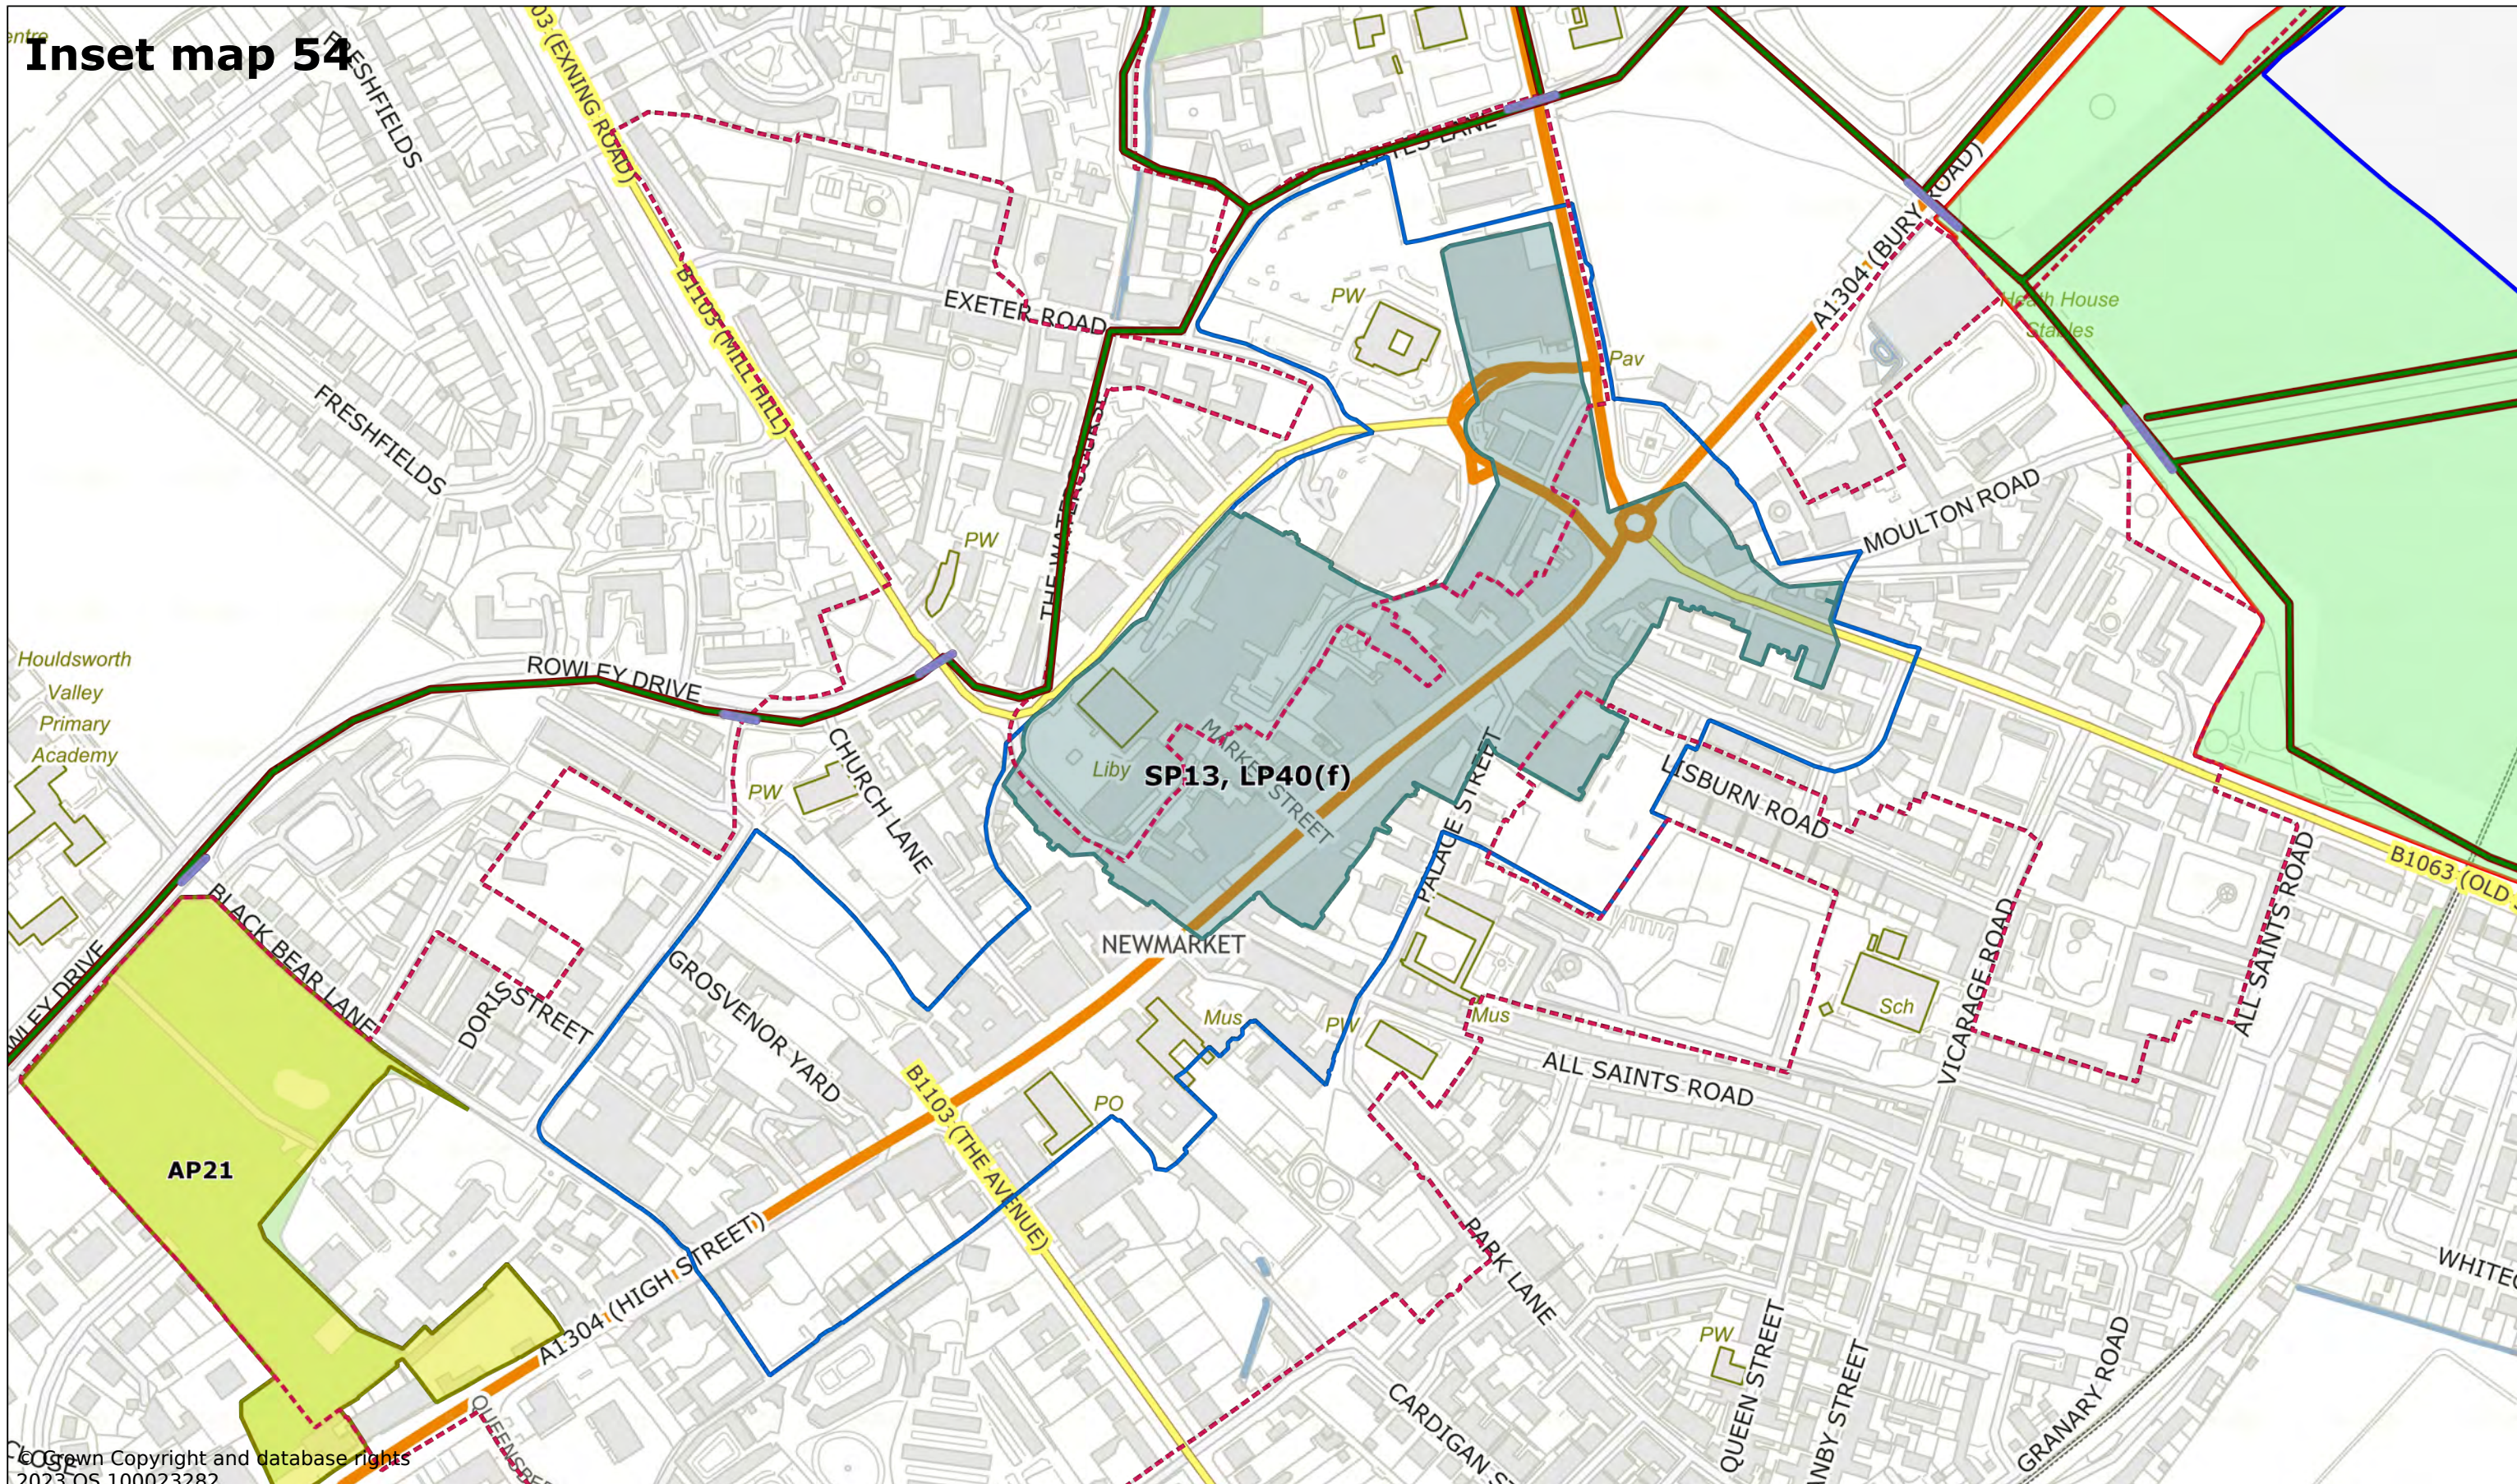

© Crown Copyright and database rights 2023 OS 100023282

Newmarket Town Centre

Scale: 1:3500

Printed on 2023-12-06 10:59:01


by dbugg@SEBC_DOMAIN

© Crown Copyright and database rights 2023 OS 100023282.




West Suffolk House
Western Way
Bury St Edmunds
IP33 3YU
01284 763233
www.westsuffolk.gov.uk

Inset map 55

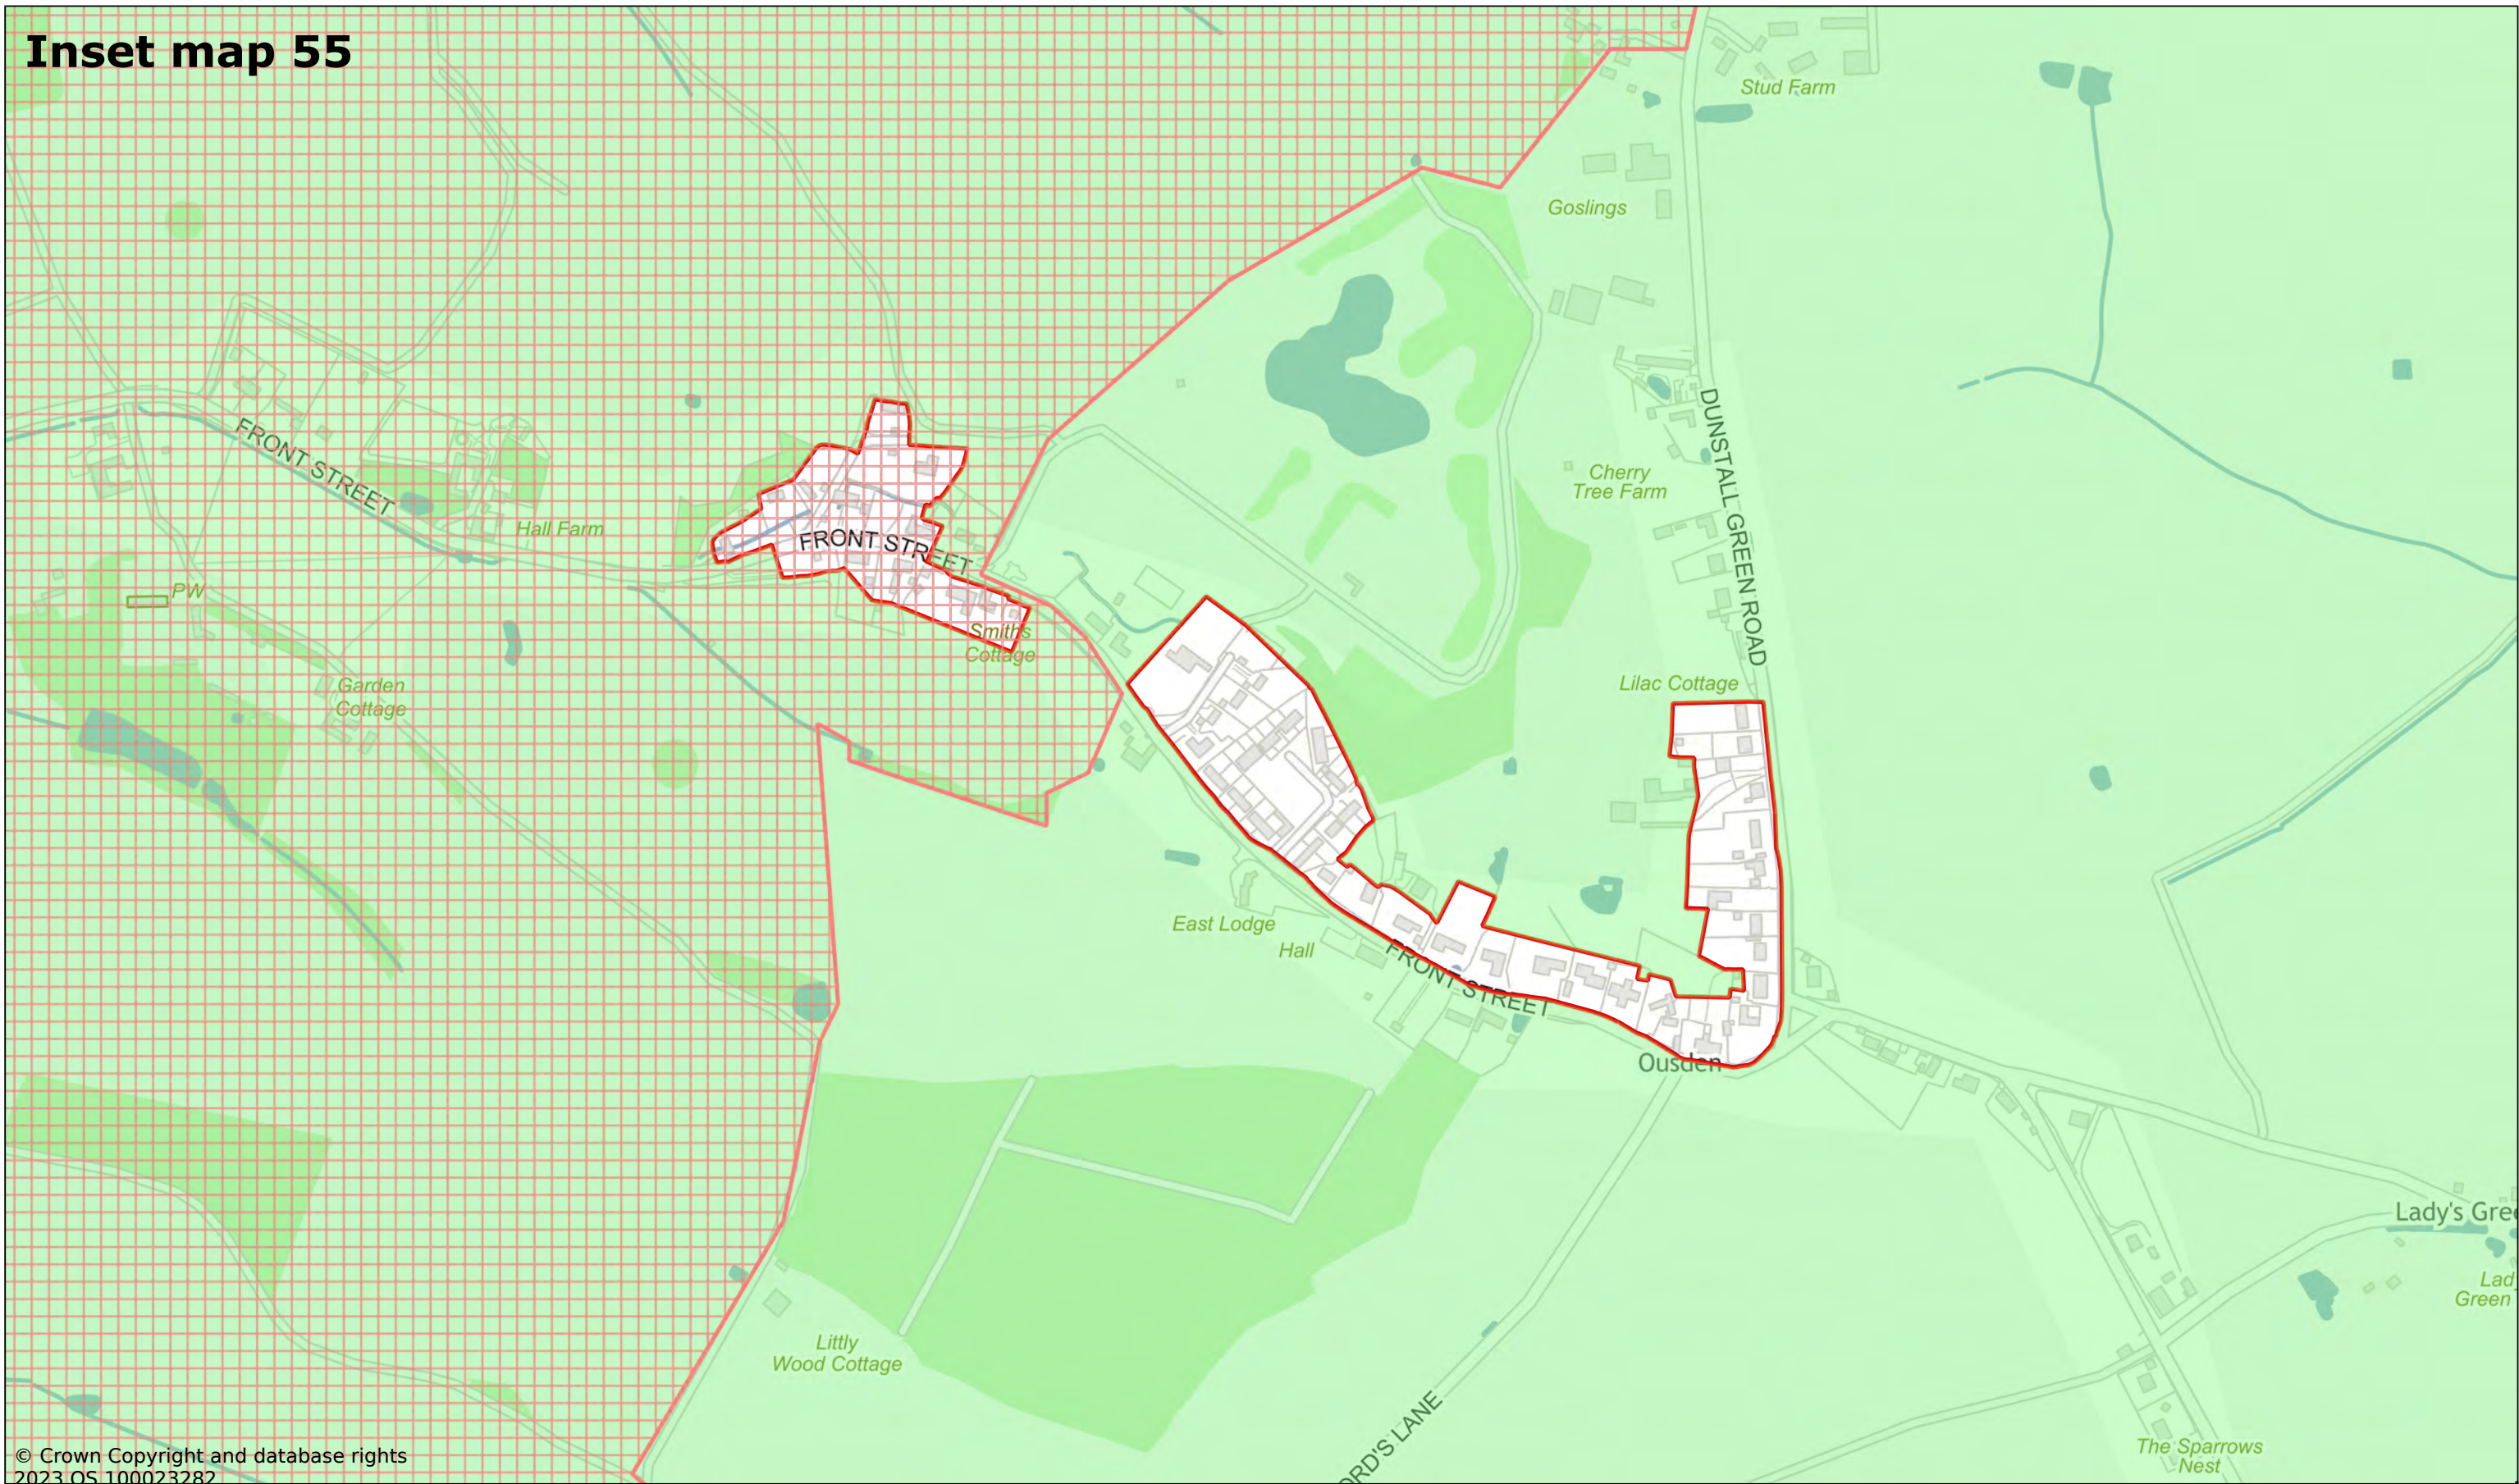

© Crown Copyright and database rights
2023 OS 100023282

Ousden

Scale: 1:5000

Printed on 2023-11-23 10:36:00


by kcooper@SEBC_DOMAIN

© Crown Copyright and database rights 2023 OS 100023282.



West Suffolk House
Western Way
Bury St Edmunds
IP33 3YU
01284 763233
www.westsuffolk.gov.uk

Inset map 56

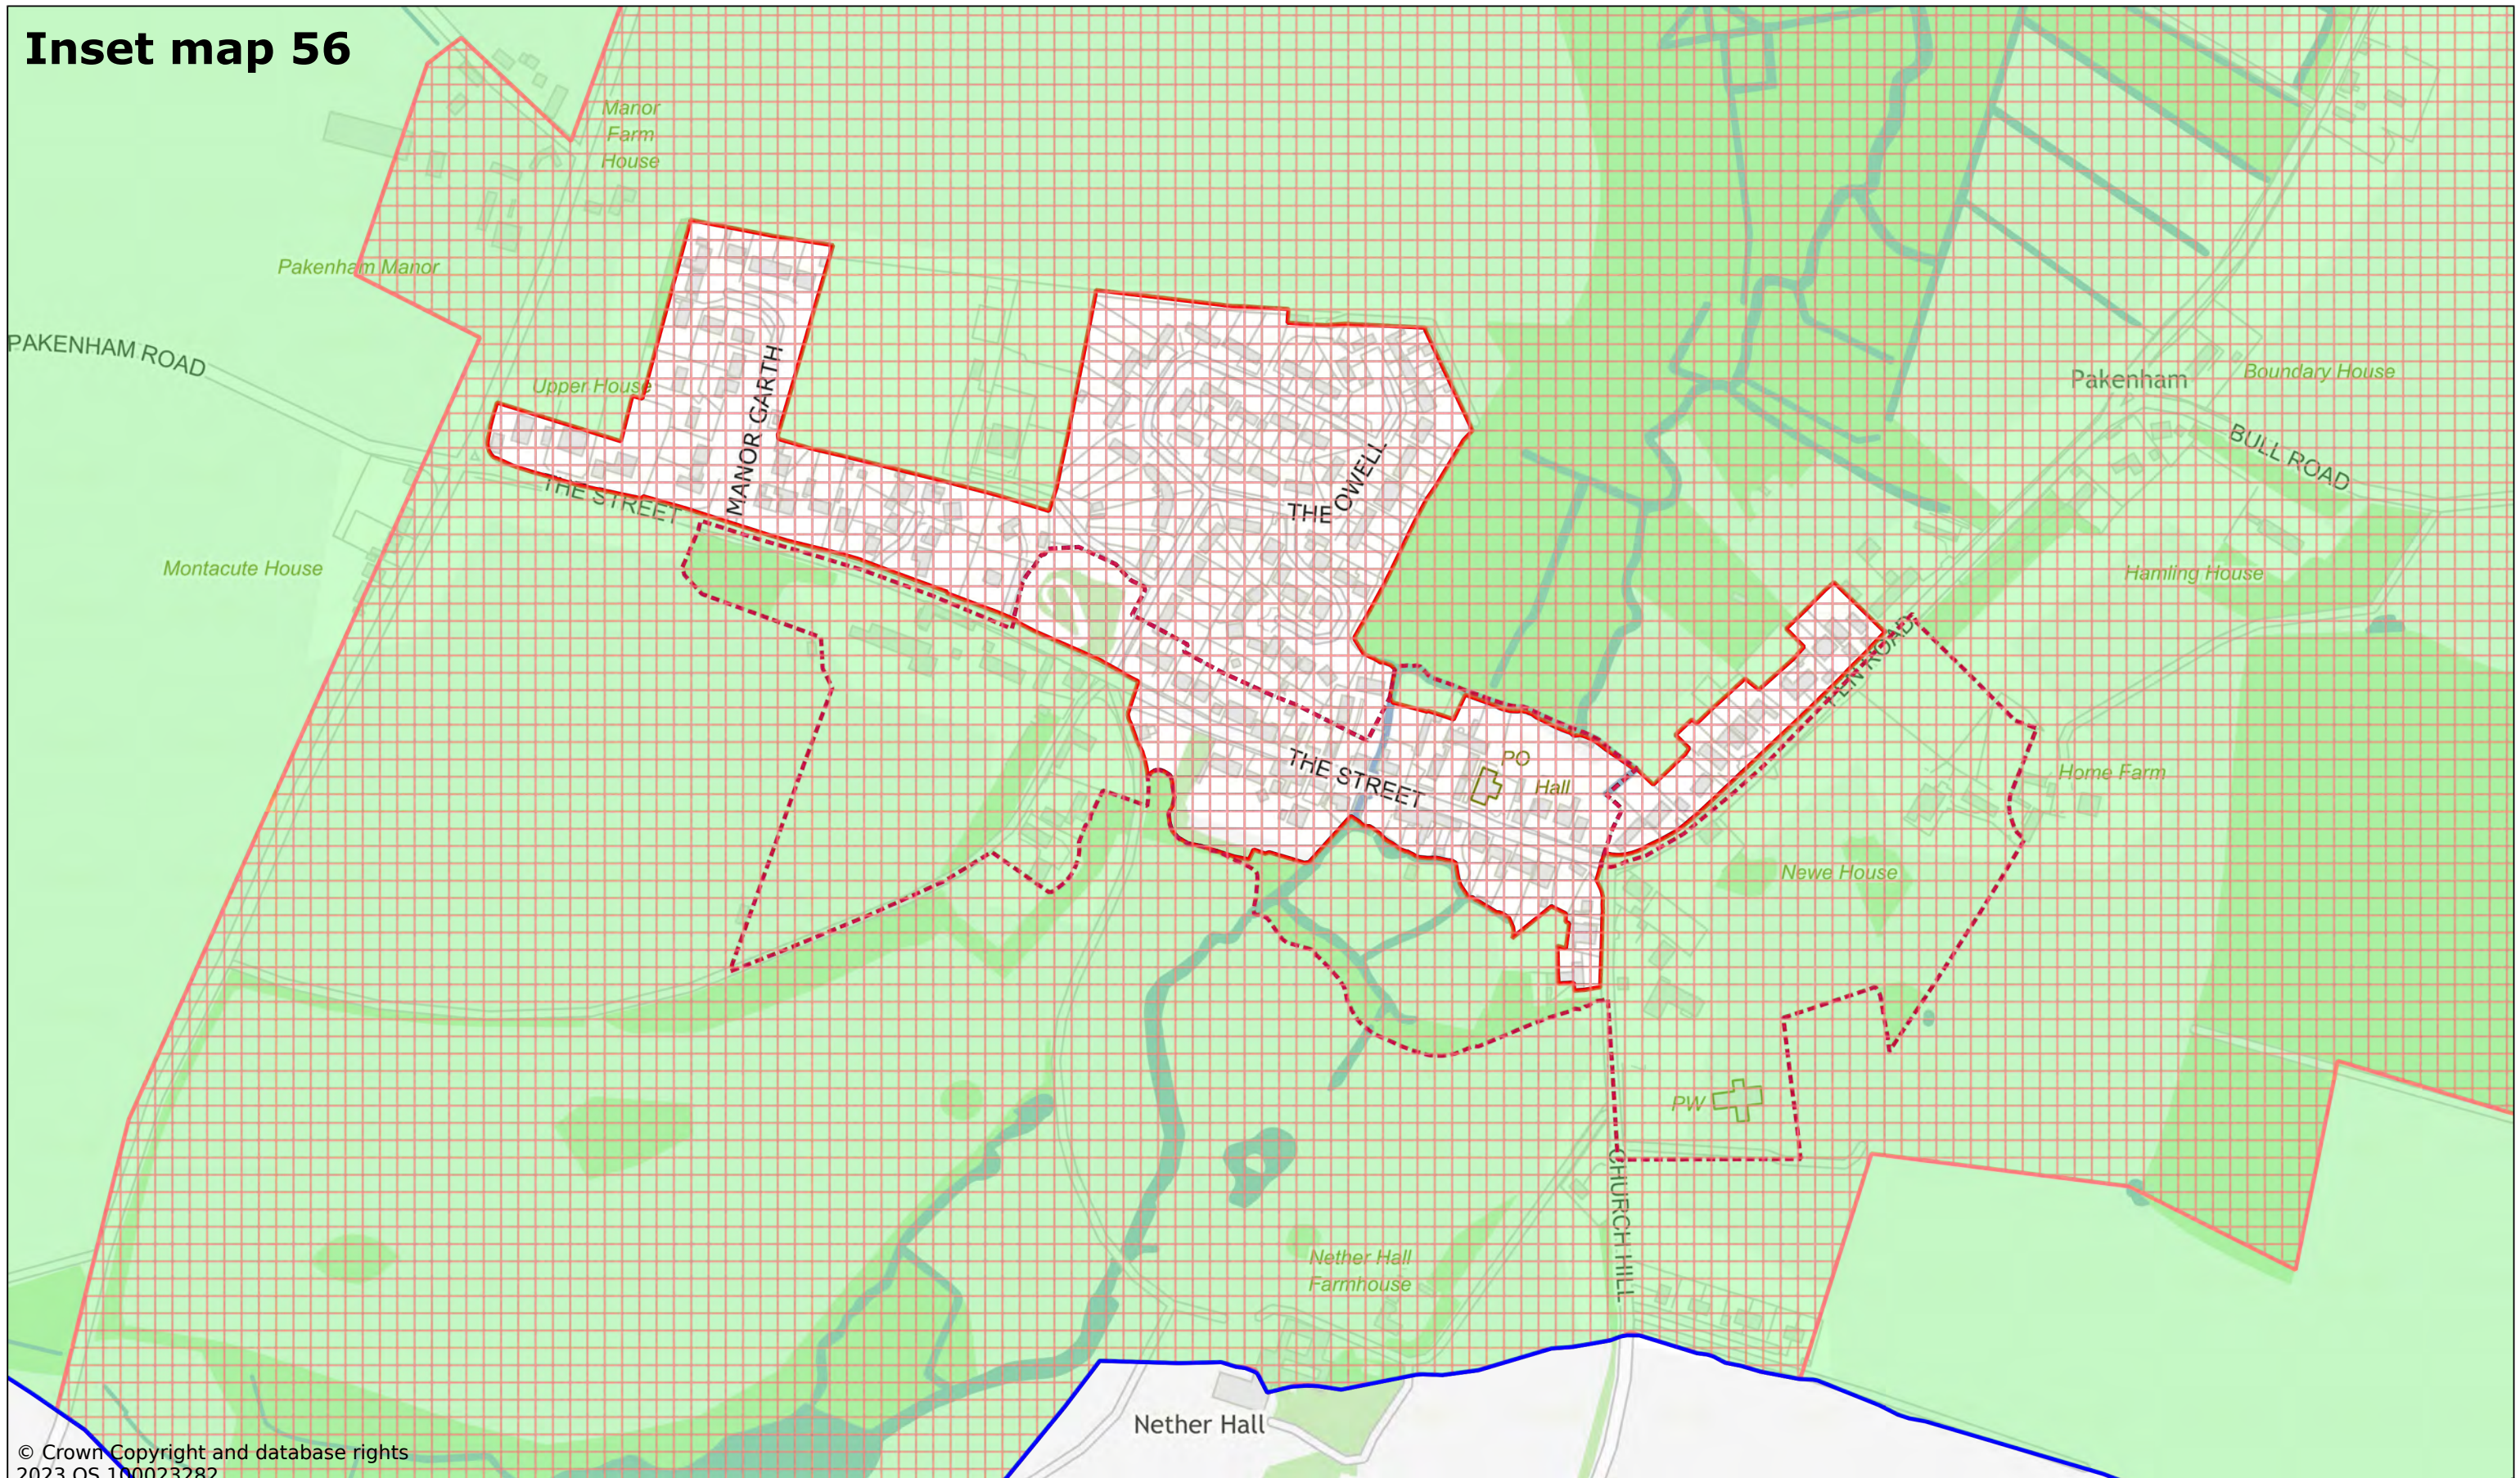

© Crown Copyright and database rights 2023 OS 100023282

Pakenham

Scale: 1:4000

Printed on 2023-11-23 10:47:07


by kcooper@SEBC_DOMAIN

© Crown Copyright and database rights 2023 OS 100023282.



West Suffolk House
Western Way
Bury St Edmunds
IP33 3YU
01284 763233
www.westsuffolk.gov.uk

Inset map 57

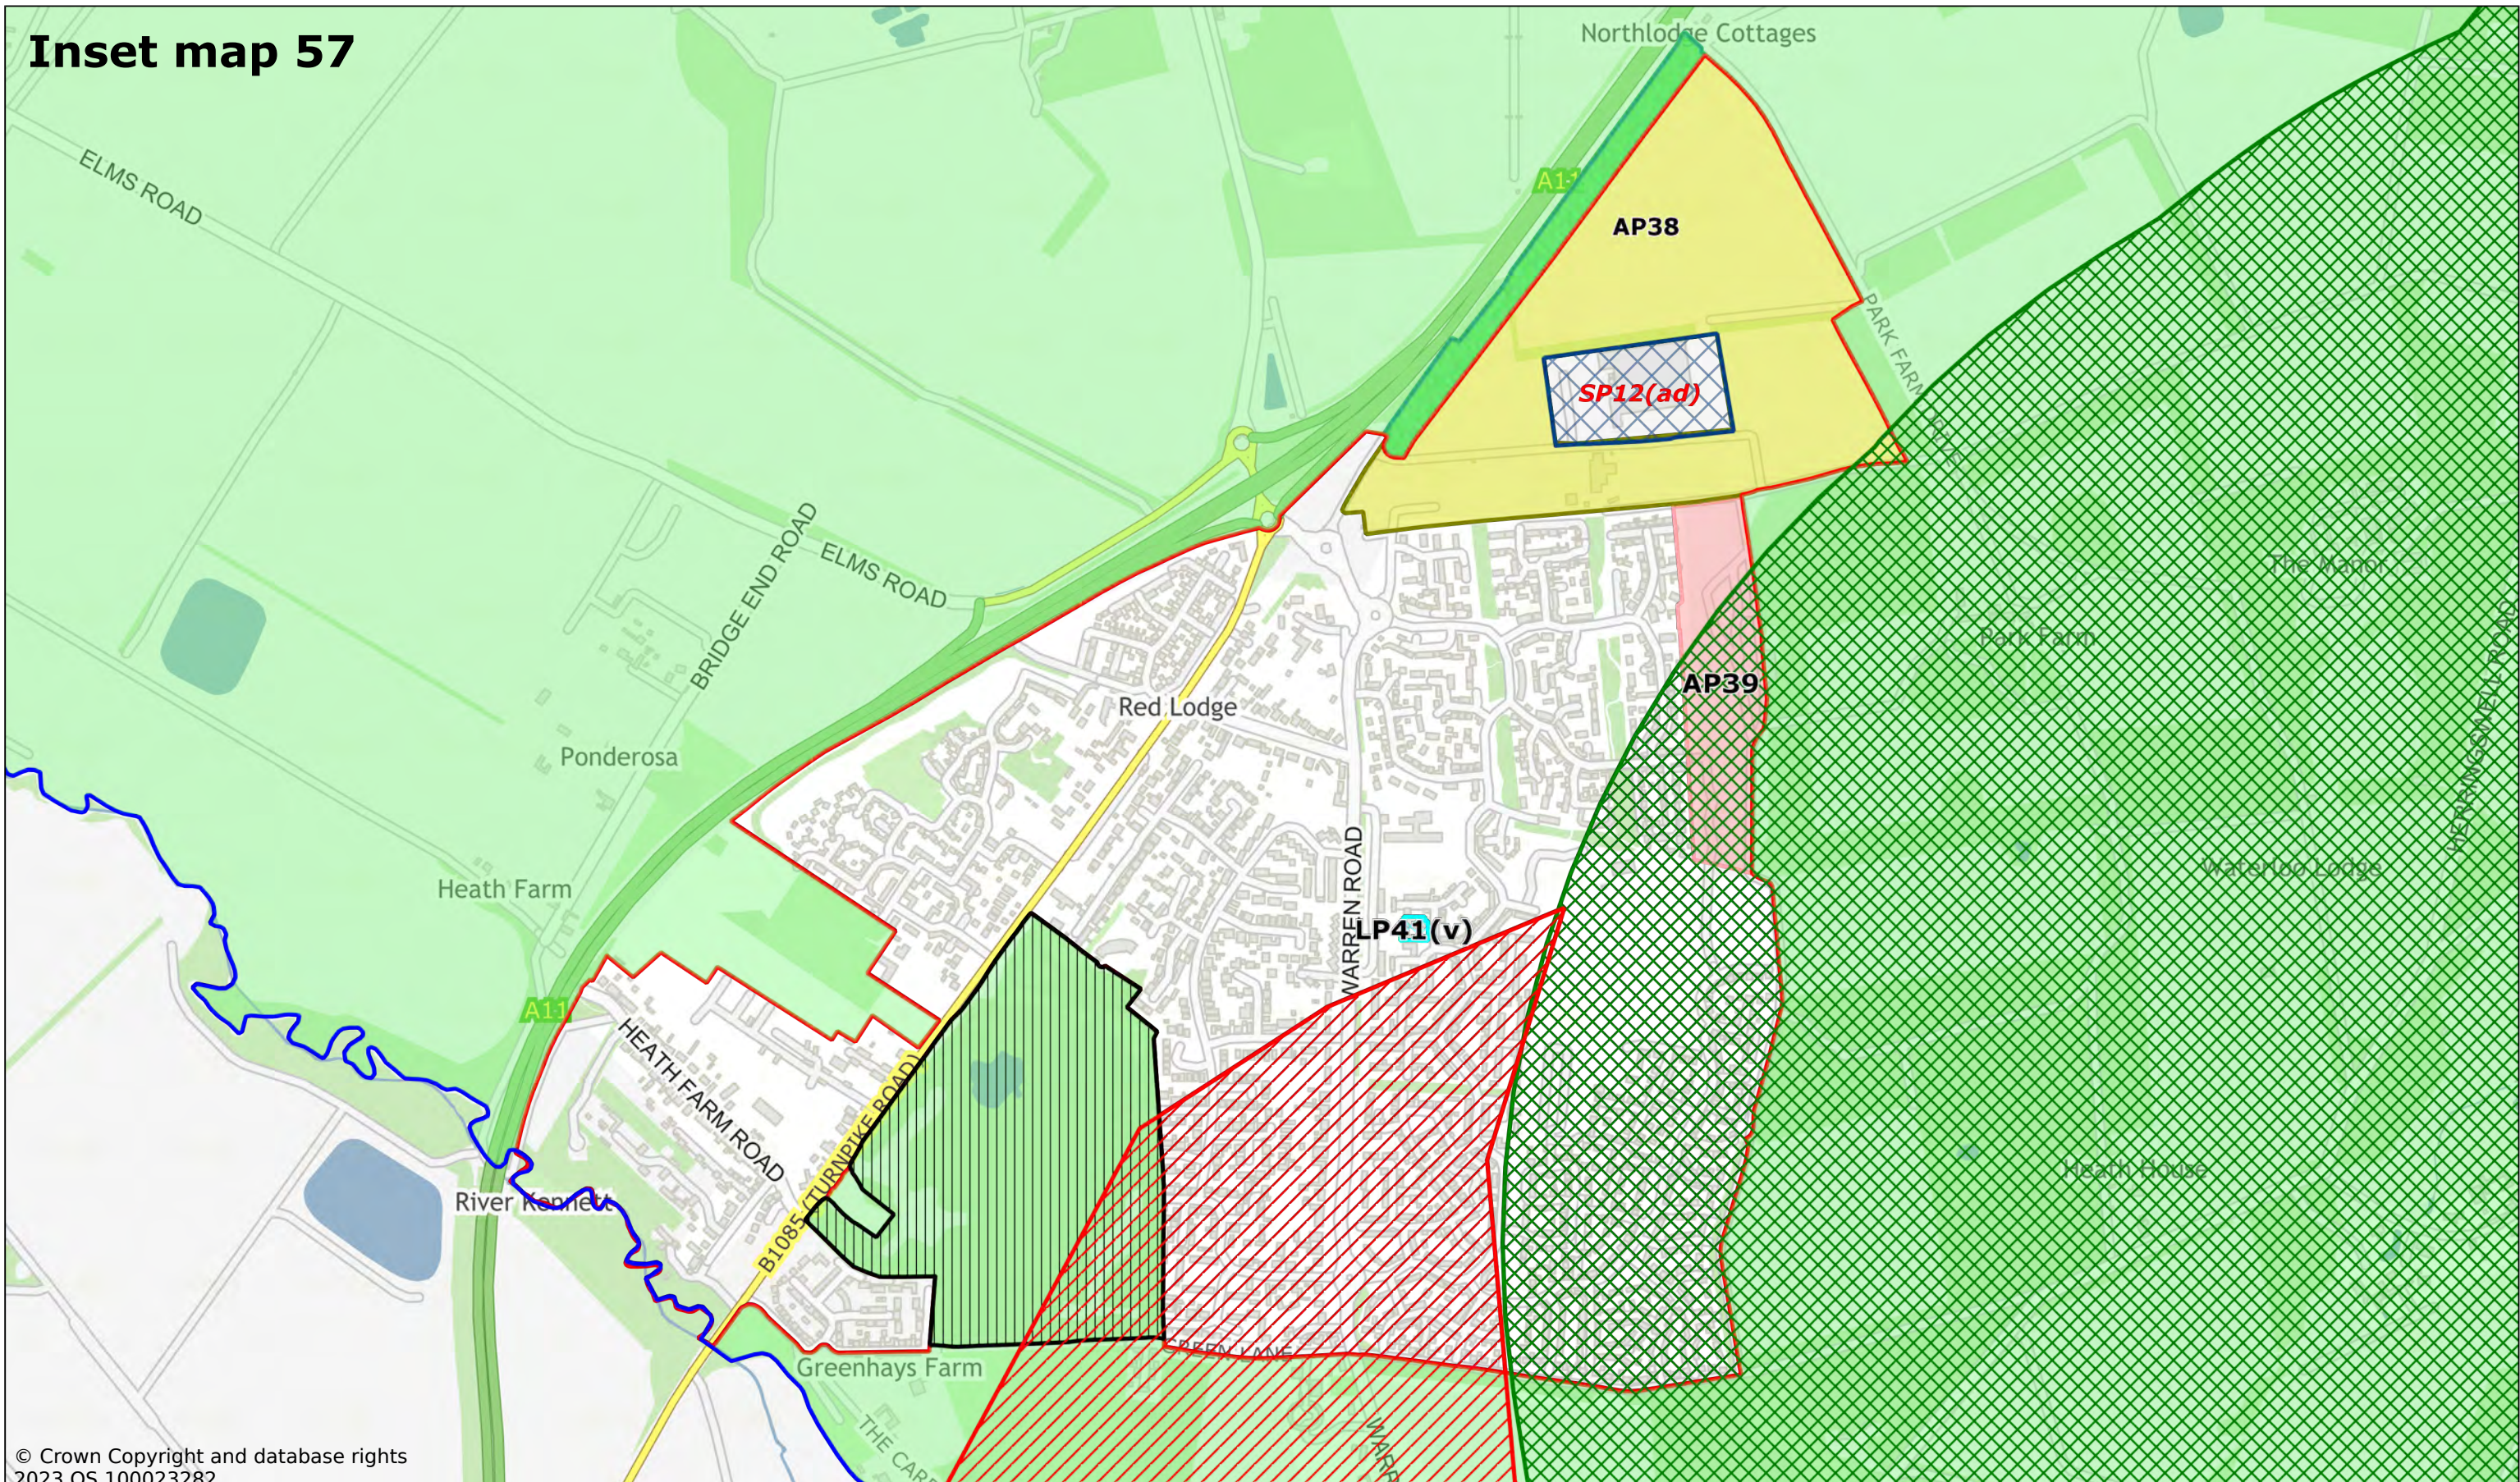

© Crown Copyright and database rights
2023 OS 100023282

Red Lodge

Scale: 1:9000

Printed on 2023-12-06 11:01:39

by dbugg@SEBC_DOMAIN


© Crown Copyright and database rights 2023 OS 100023282.

West Suffolk
Council



West Suffolk House
Western Way
Bury St Edmunds
IP33 3YU
01284 763233
www.westsuffolk.gov.uk

Inset map 58

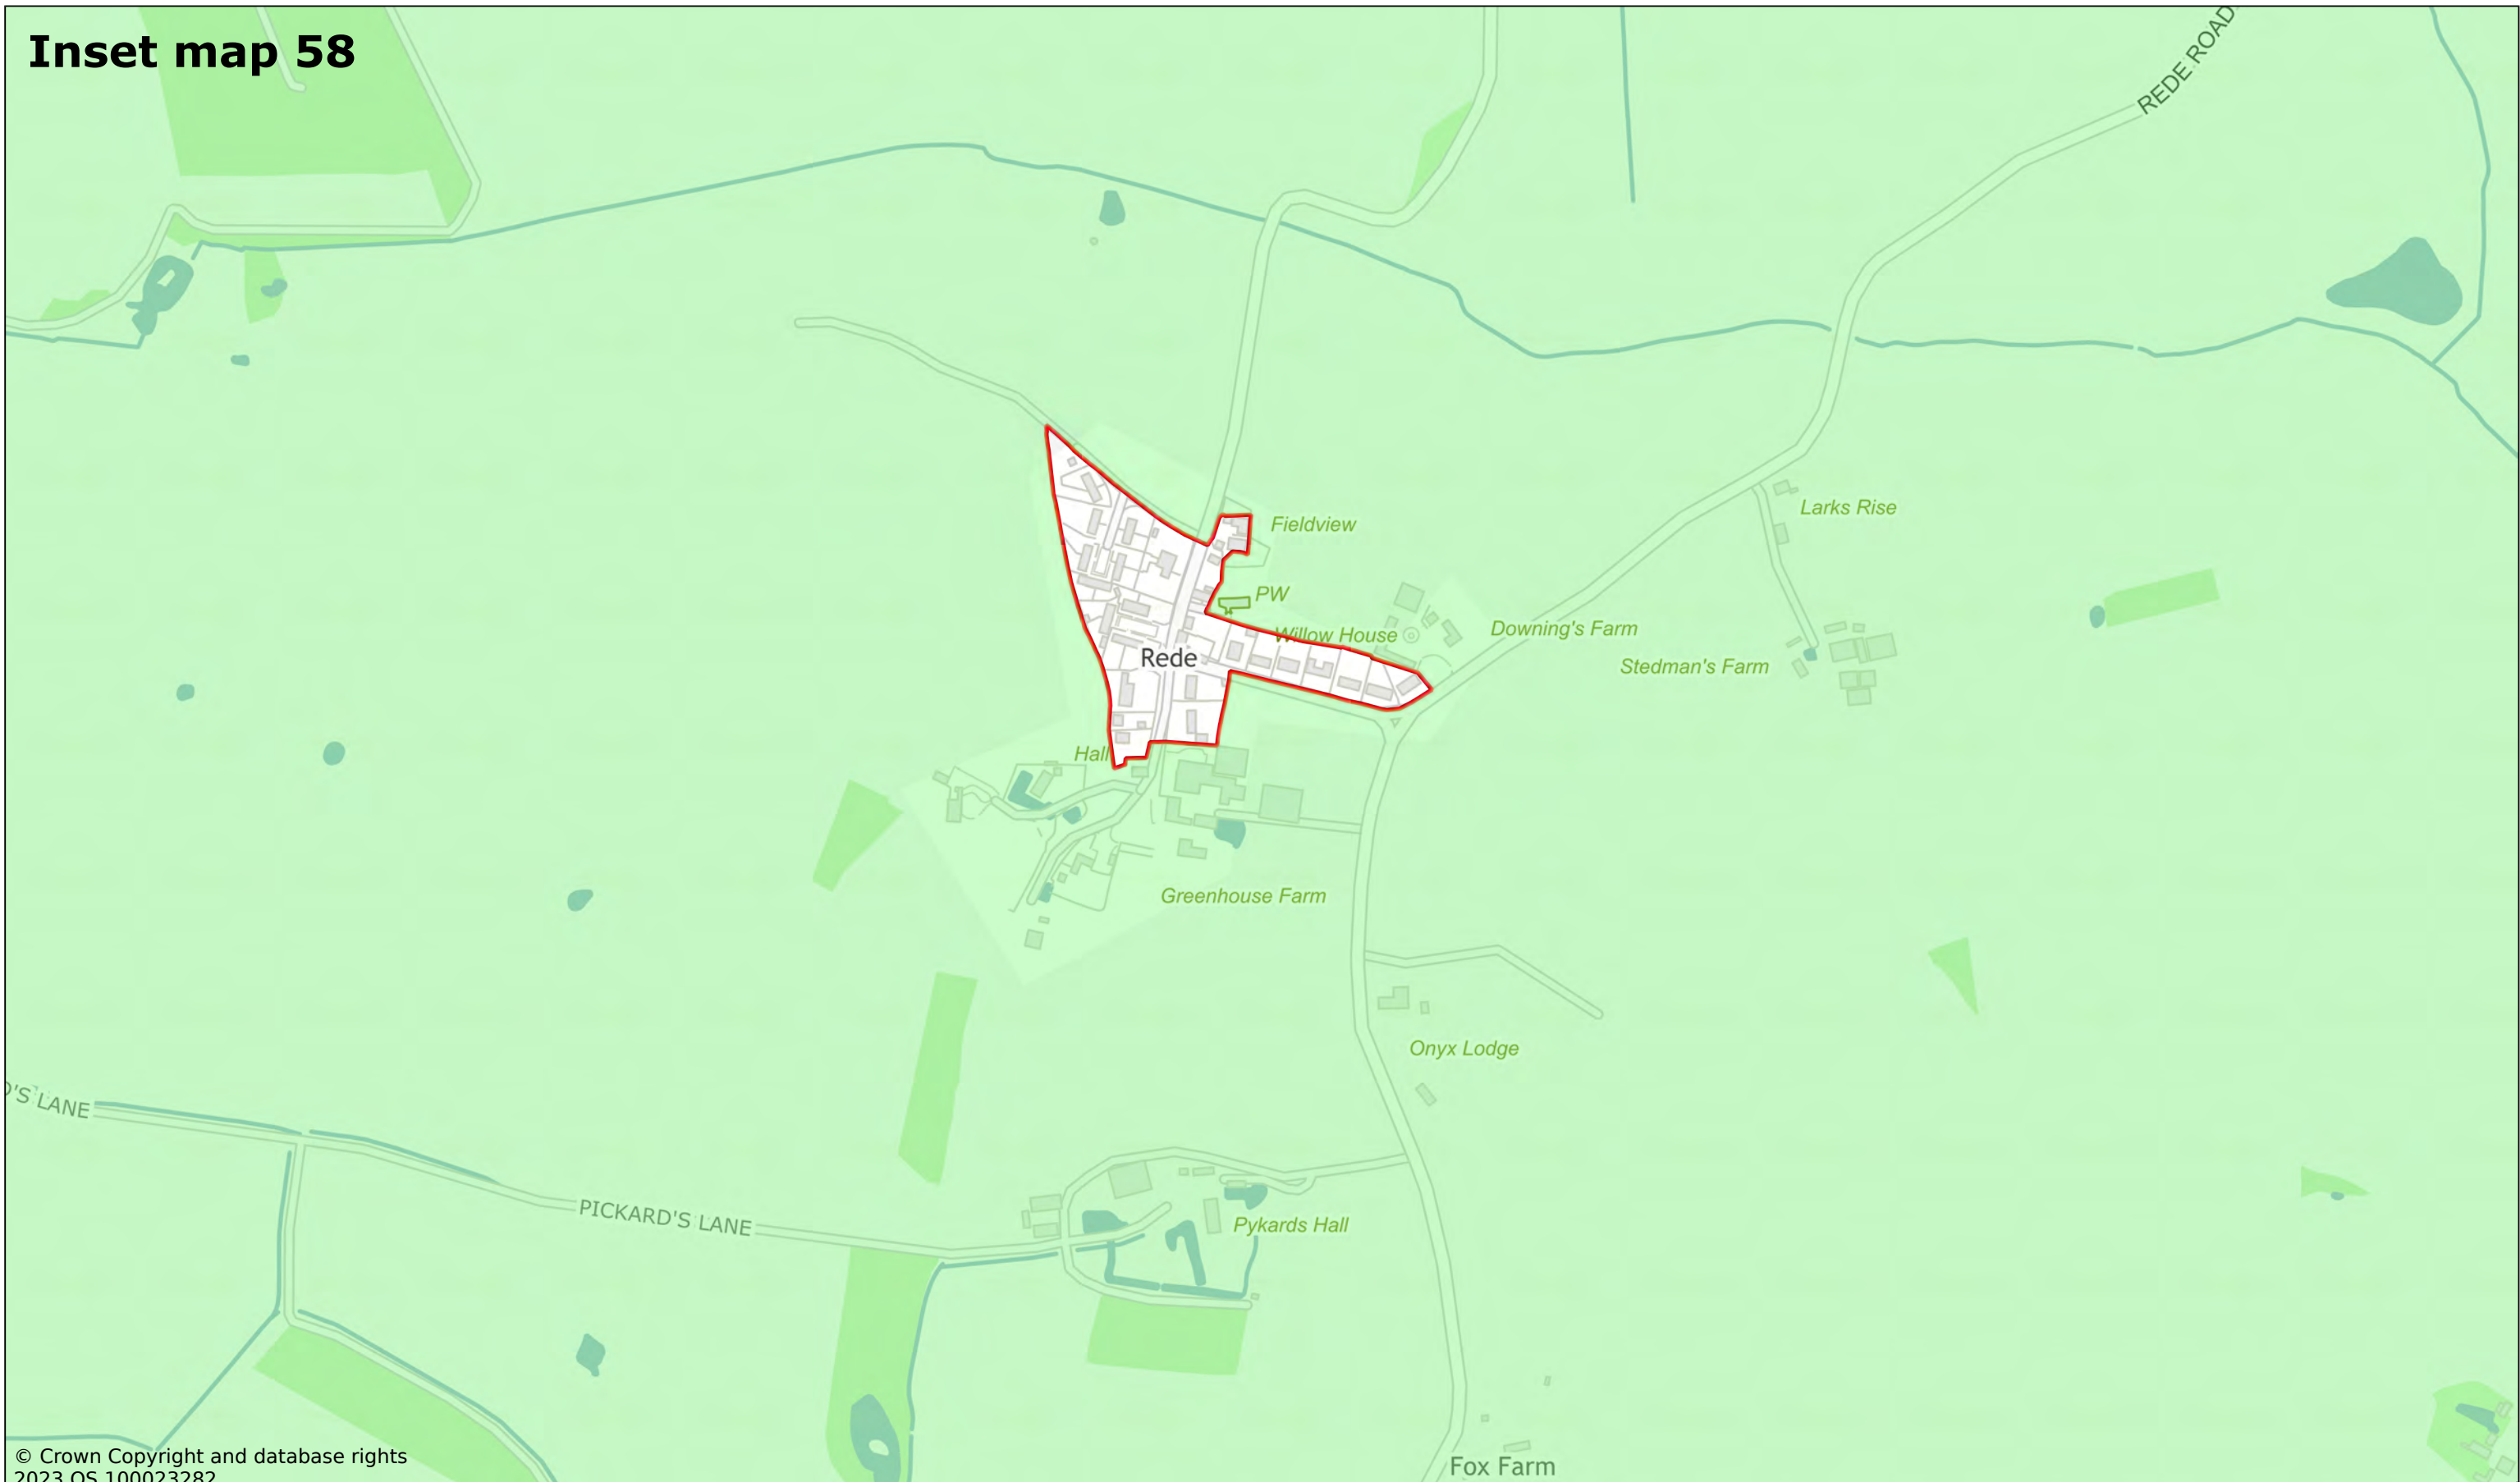

© Crown Copyright and database rights
2023 OS 100023282.

Rede

Scale: 1:5000

Printed on 2023-11-23 11:02:16


by kcooper@SEBC_DOMAIN

© Crown Copyright and database rights 2023 OS 100023282.



West Suffolk House
Western Way
Bury St Edmunds
IP33 3YU
01284 763233
www.westsuffolk.gov.uk

Inset map 59

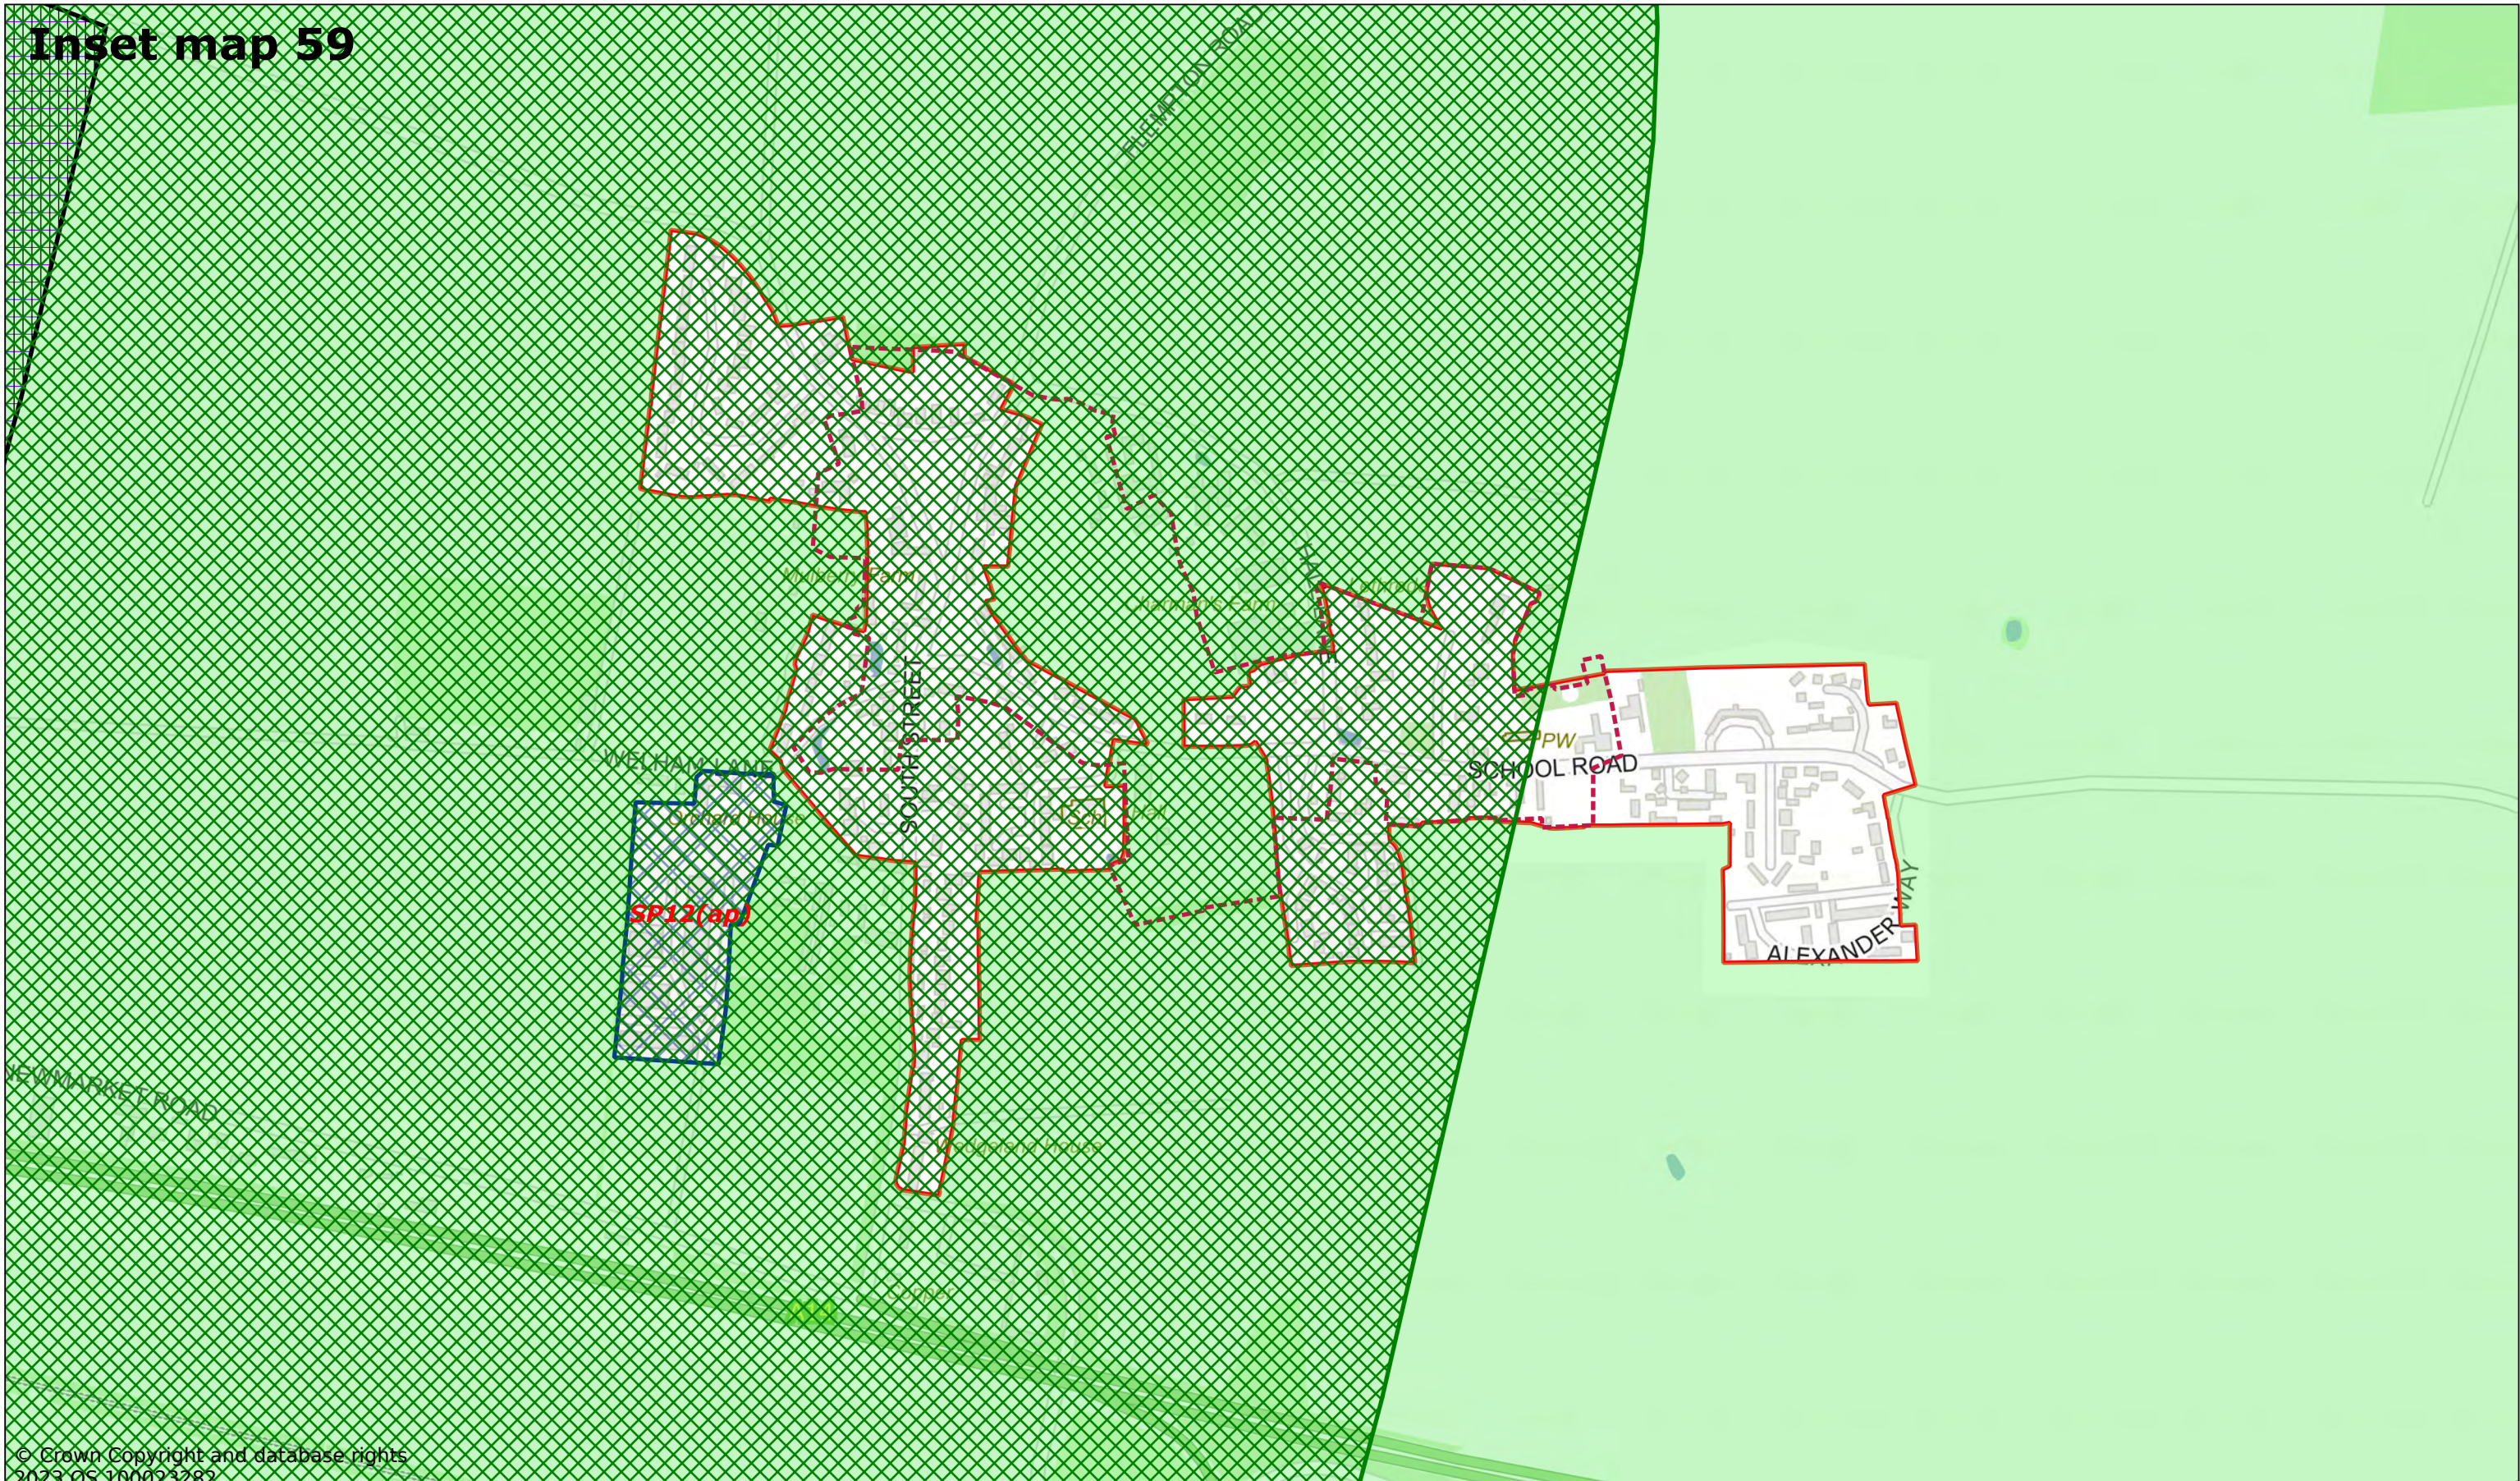

© Crown Copyright and database rights
2023 OS 100023282

Risby

Scale: 1:6000

Printed on 2023-11-24 10:57:13


by kcooper@SEBC_DOMAIN

© Crown Copyright and database rights 2023 OS 100023282.




West Suffolk House
Western Way
Bury St Edmunds
IP33 3YU
01284 763233
www.westsuffolk.gov.uk

Inset map 60

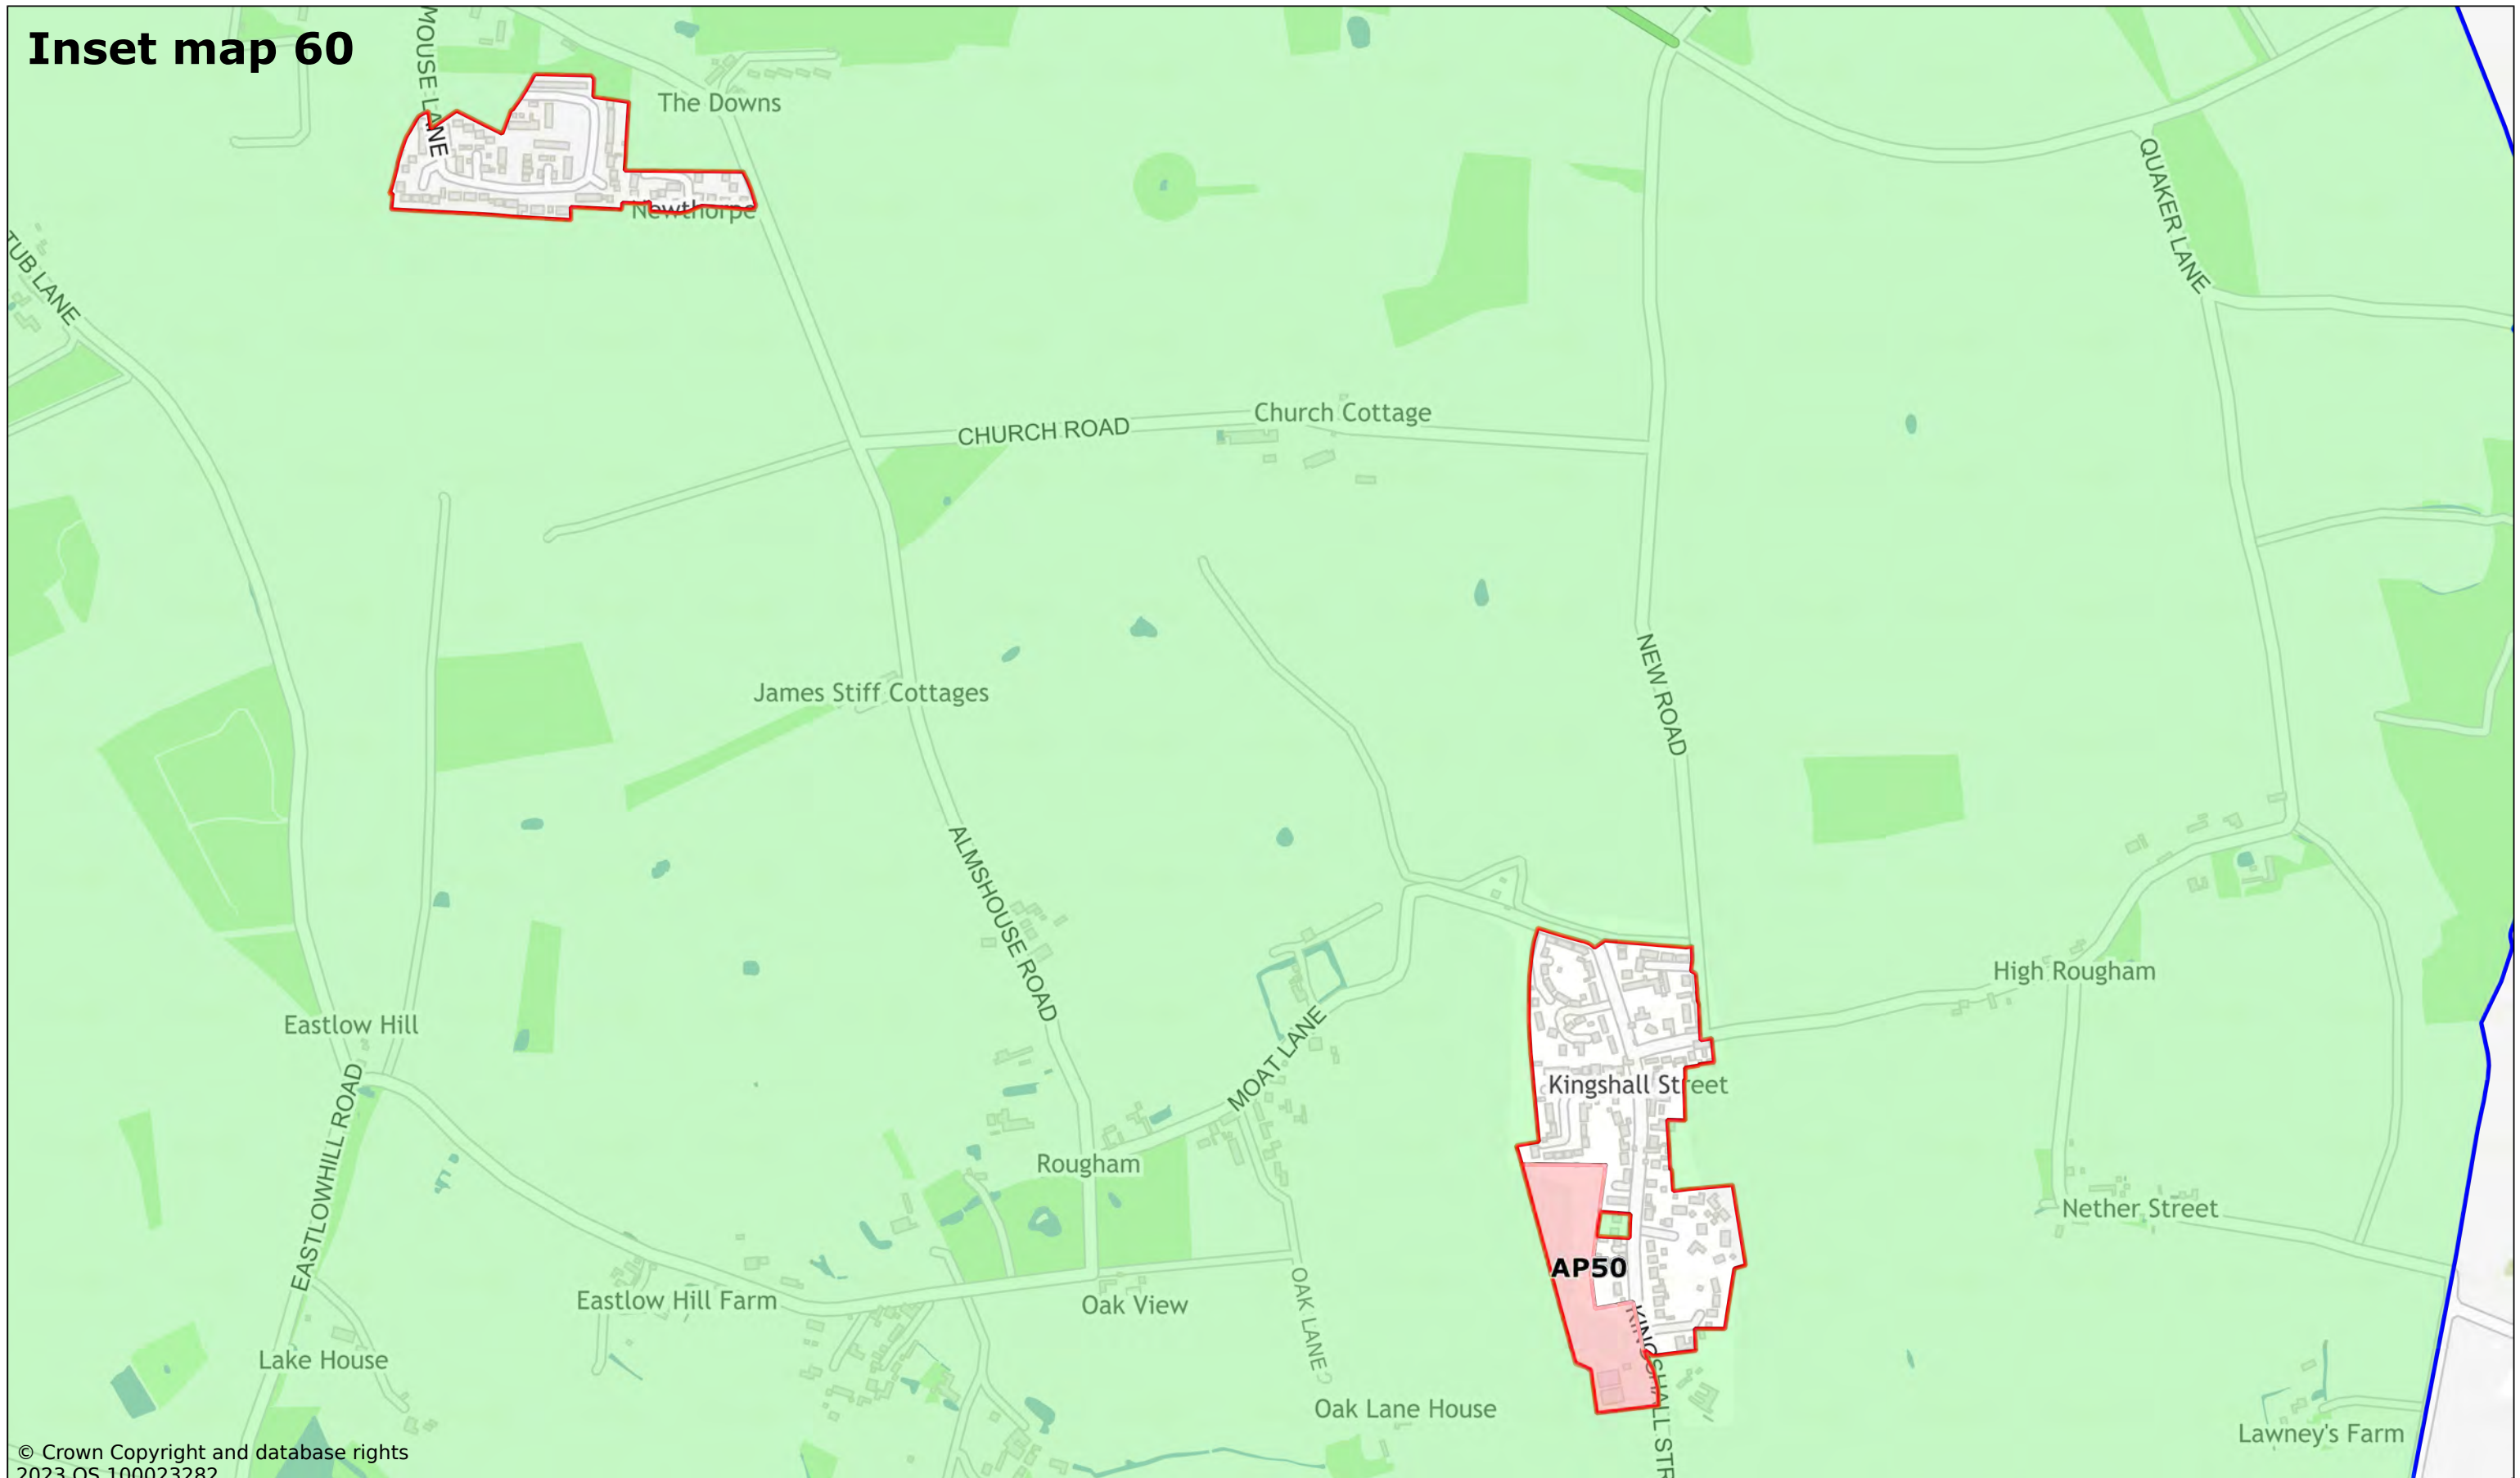

© Crown Copyright and database rights
2023 OS 100023282

Rougham

Scale: 1:8000

Printed on 2023-12-06 11:09:24


by dbugg@SEBC_DOMAIN

© Crown Copyright and database rights 2023 OS 100023282.



West Suffolk House
Western Way
Bury St Edmunds
IP33 3YU
01284 763233
www.westsuffolk.gov.uk

Inset map 61

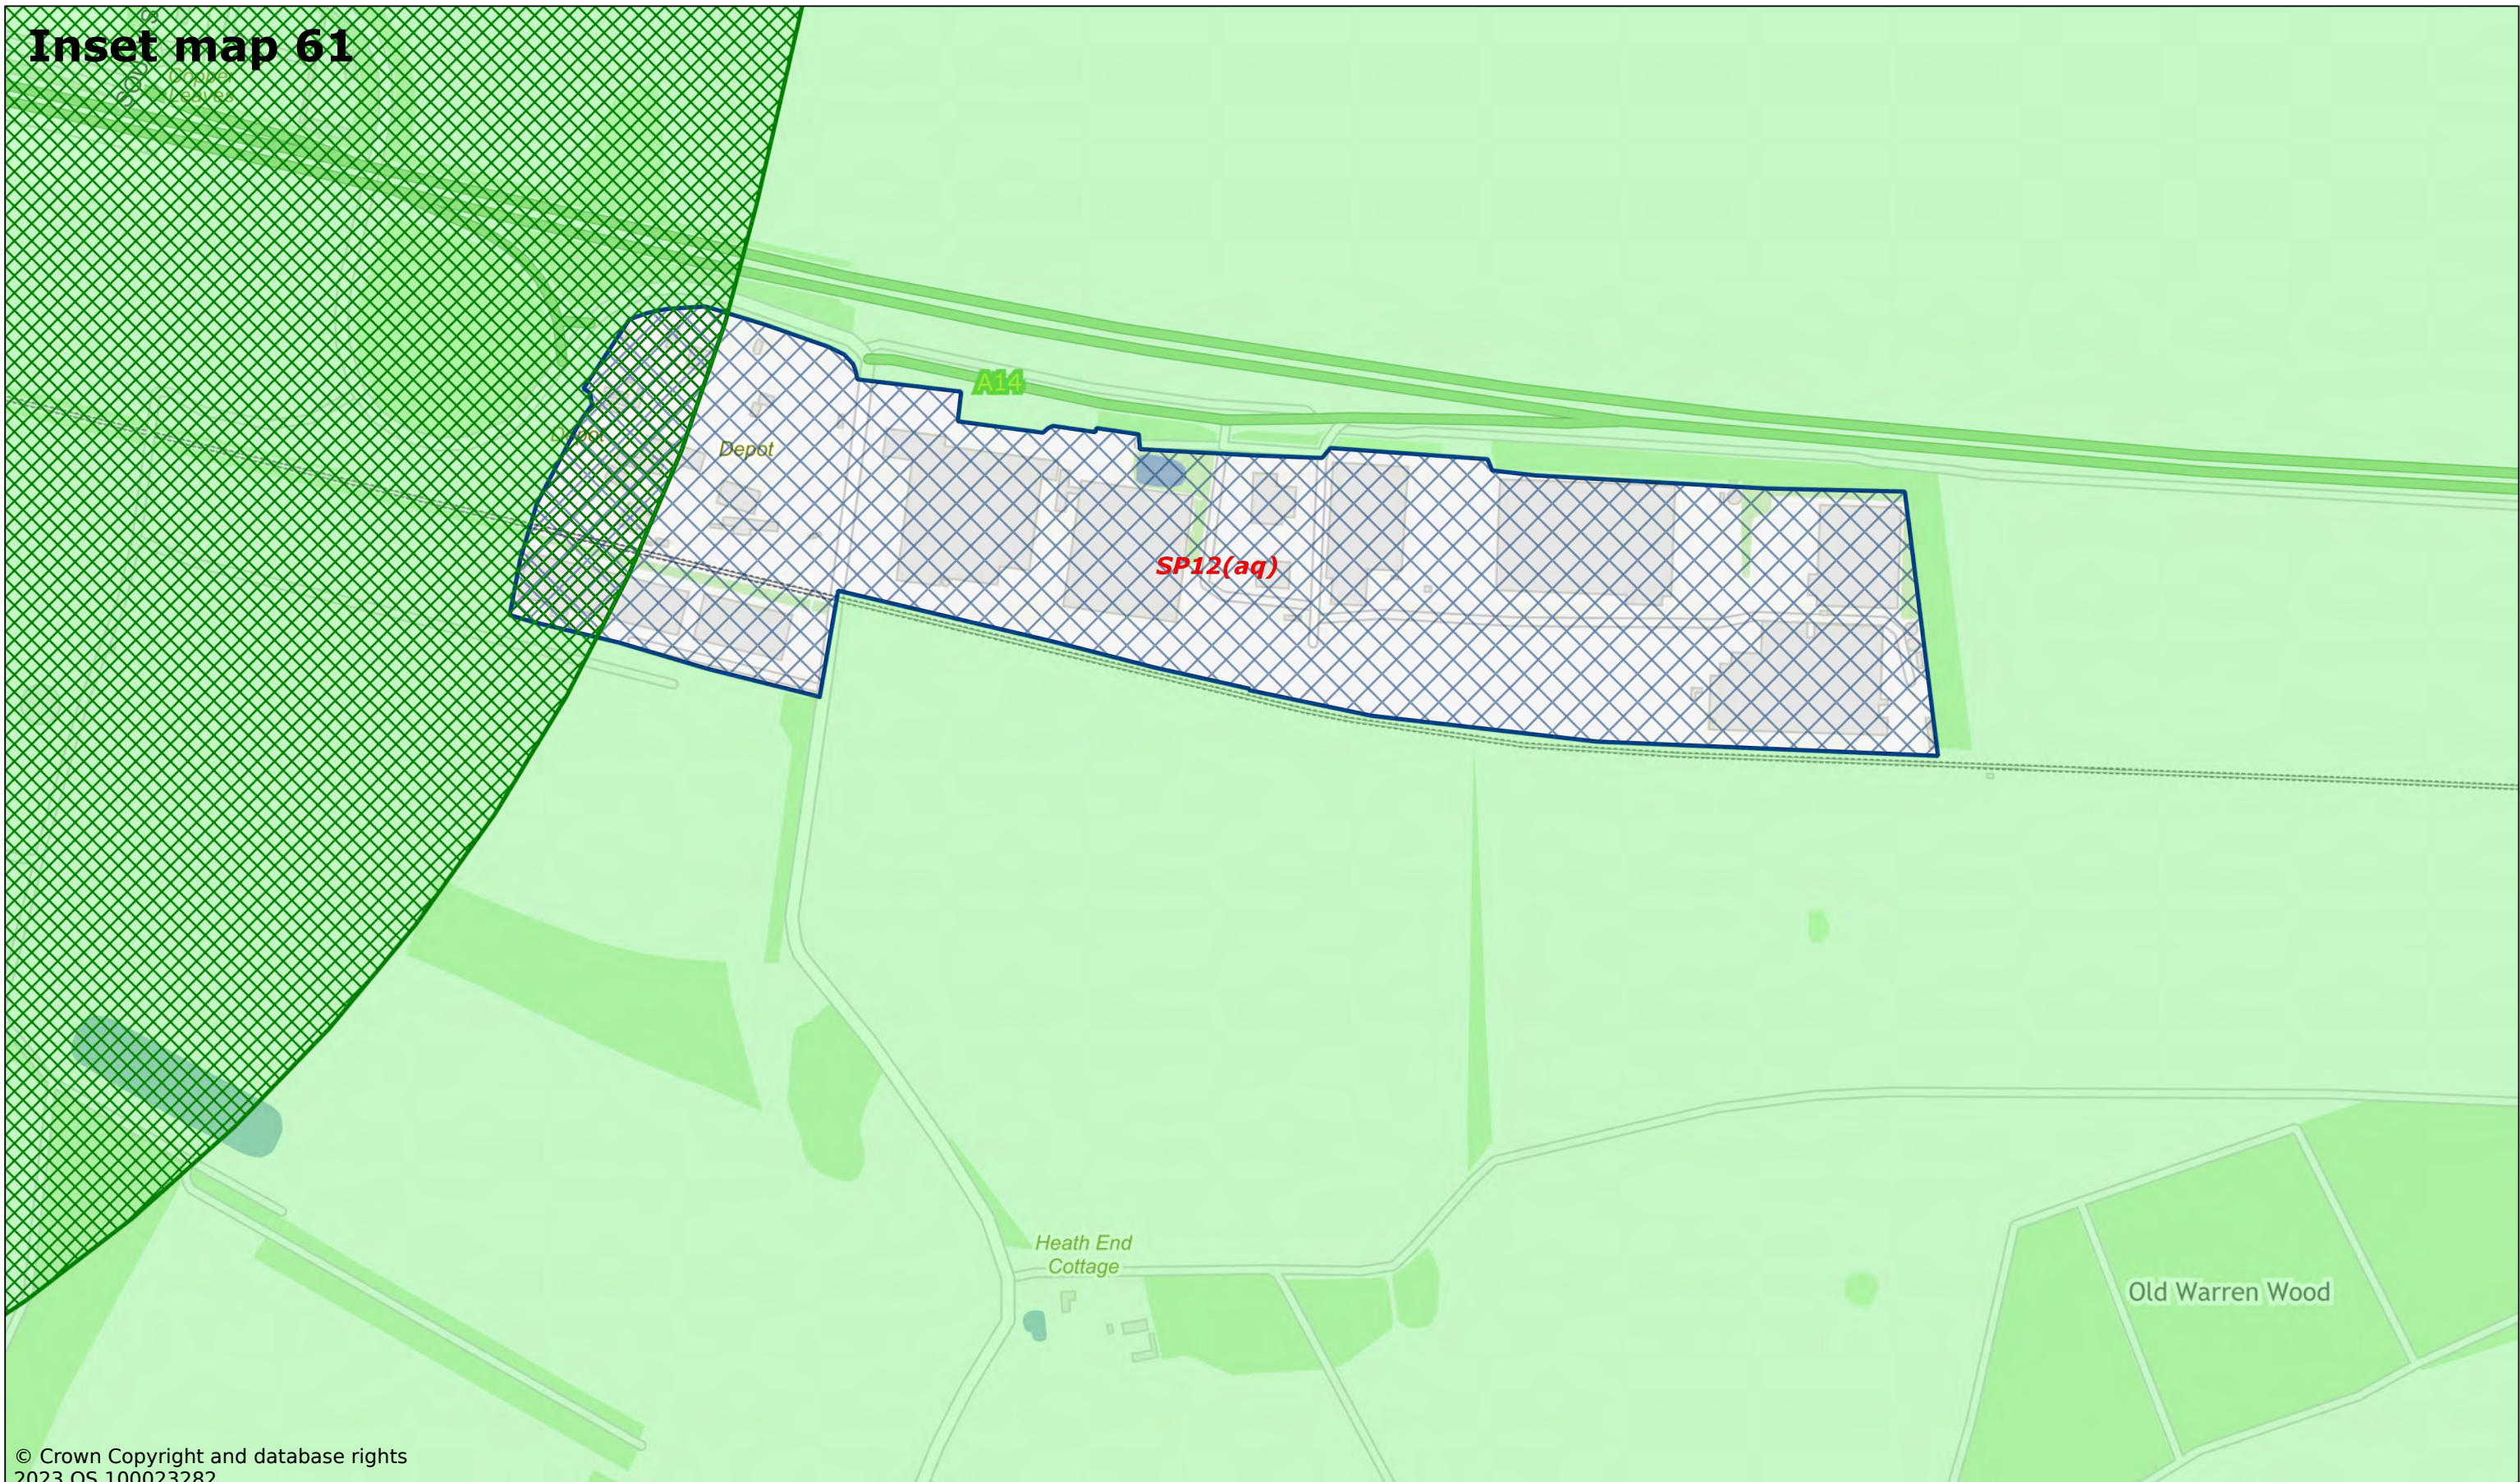

© Crown Copyright and database rights
2023 OS 100023282

Saxham

Scale: 1:5000

Printed on 2023-11-24 11:03:01


by kcooper@SEBC_DOMAIN

© Crown Copyright and database rights 2023 OS 100023282.



West Suffolk House
Western Way
Bury St Edmunds
IP33 3YU
01284 763233
www.westsuffolk.gov.uk

Inset map 62

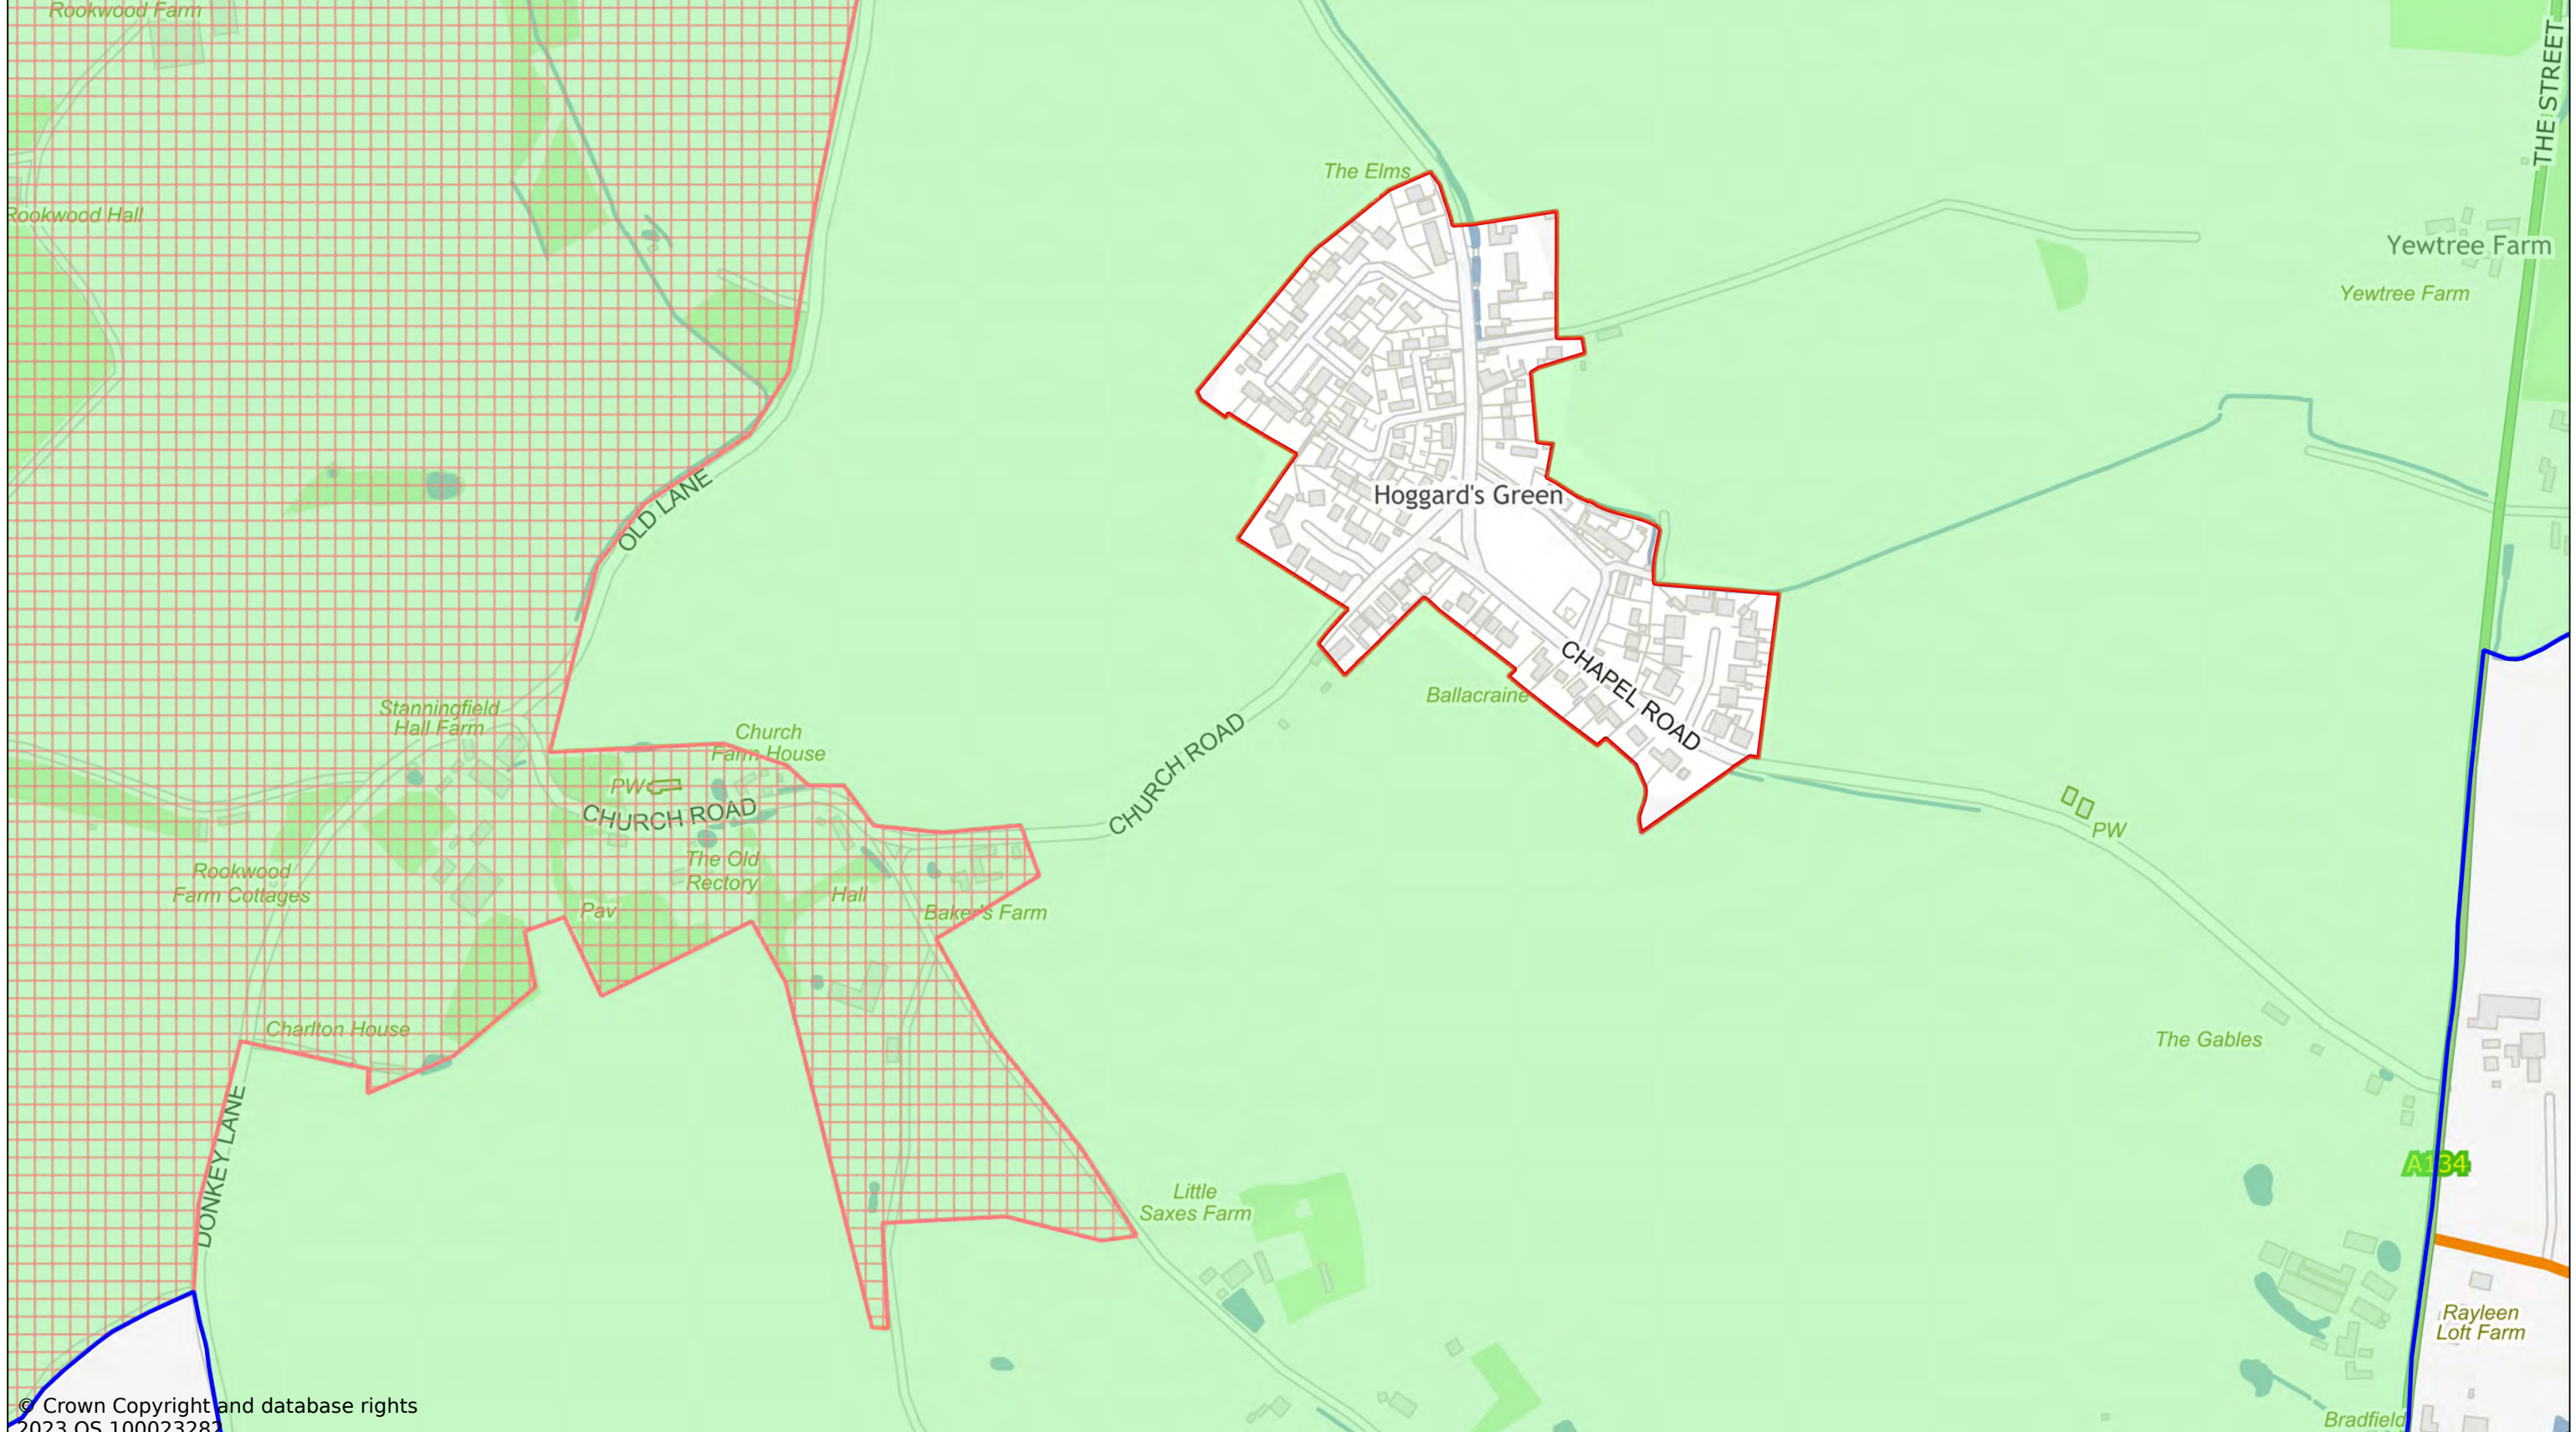

© Crown Copyright and database rights
2023 OS 100023282

Stanningfield

Scale: 1:5000

Printed on 2023-11-23 11:11:59


by kcooper@SEBC_DOMAIN

© Crown Copyright and database rights 2023 OS 100023282.




West Suffolk House
Western Way
Bury St Edmunds
IP33 3YU
01284 763233
www.westsuffolk.gov.uk

Inset map 63

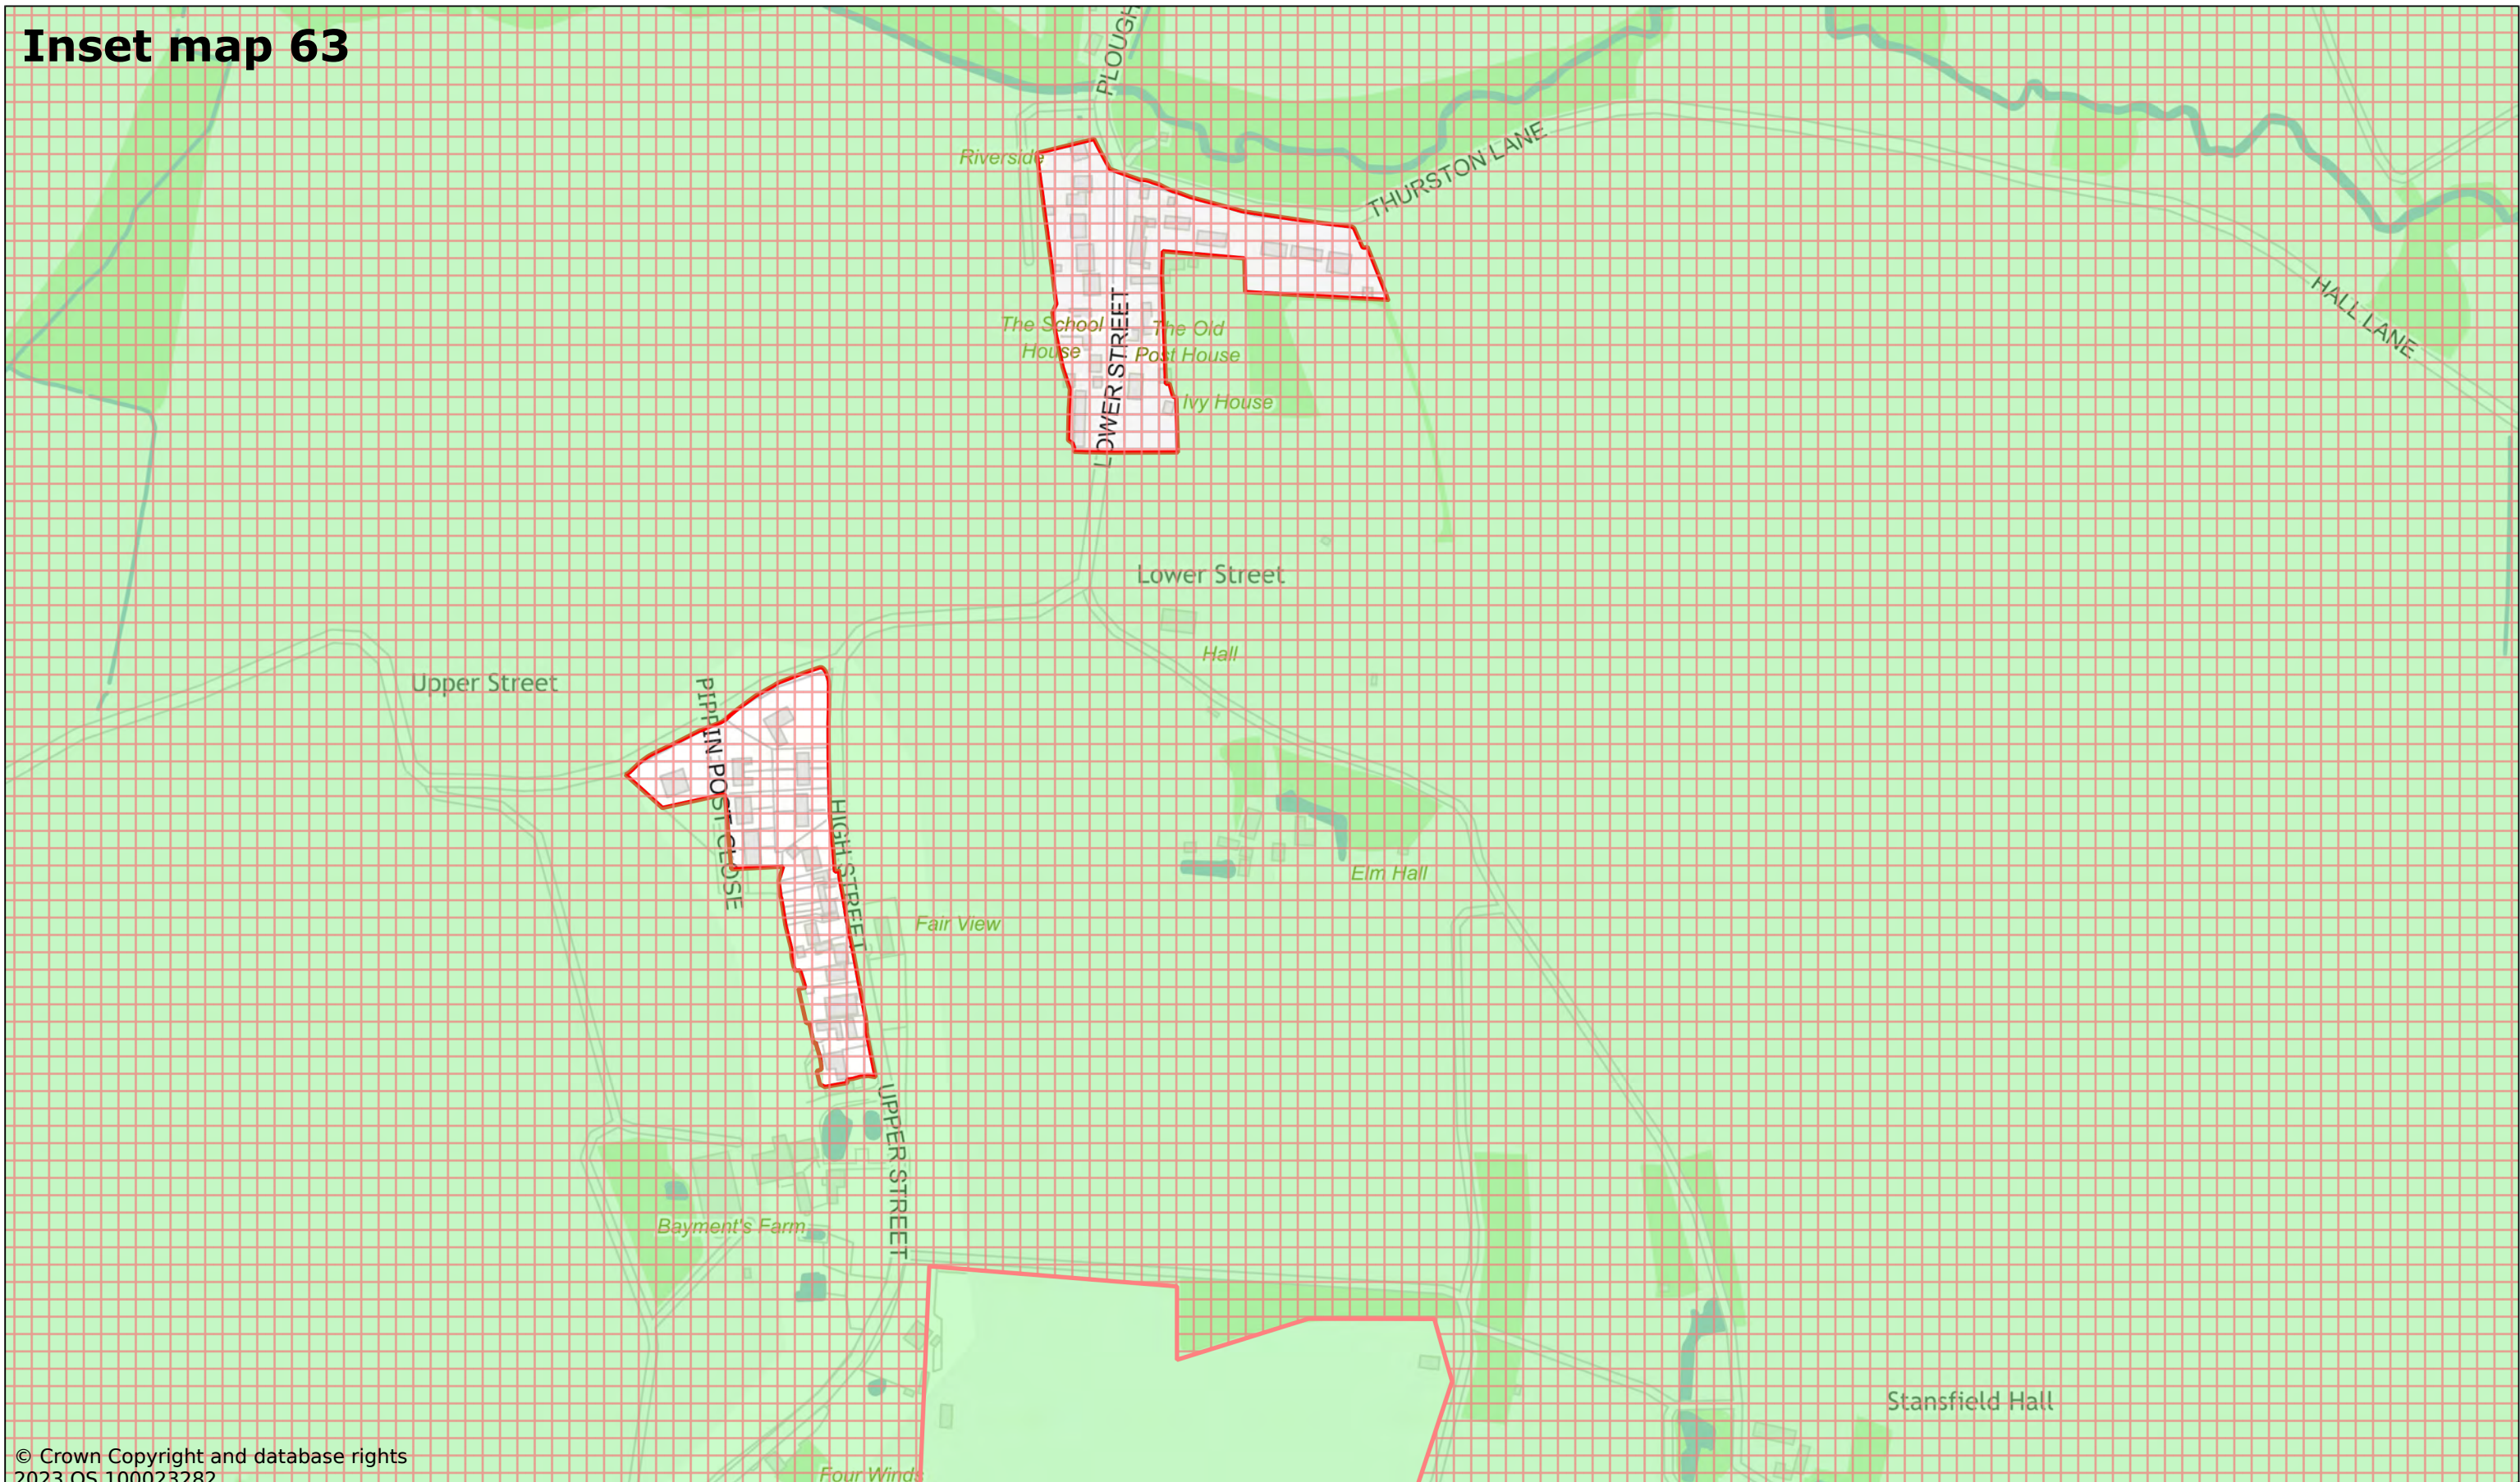

© Crown Copyright and database rights
2023 OS 100023282

Stansfield

Scale: 1:4000

Printed on 2023-11-23 11:23:51


by kcooper@SEBC_DOMAIN

© Crown Copyright and database rights 2023 OS 100023282.



West Suffolk House
Western Way
Bury St Edmunds
IP33 3YU
01284 763233
www.westsuffolk.gov.uk

Inset map 64

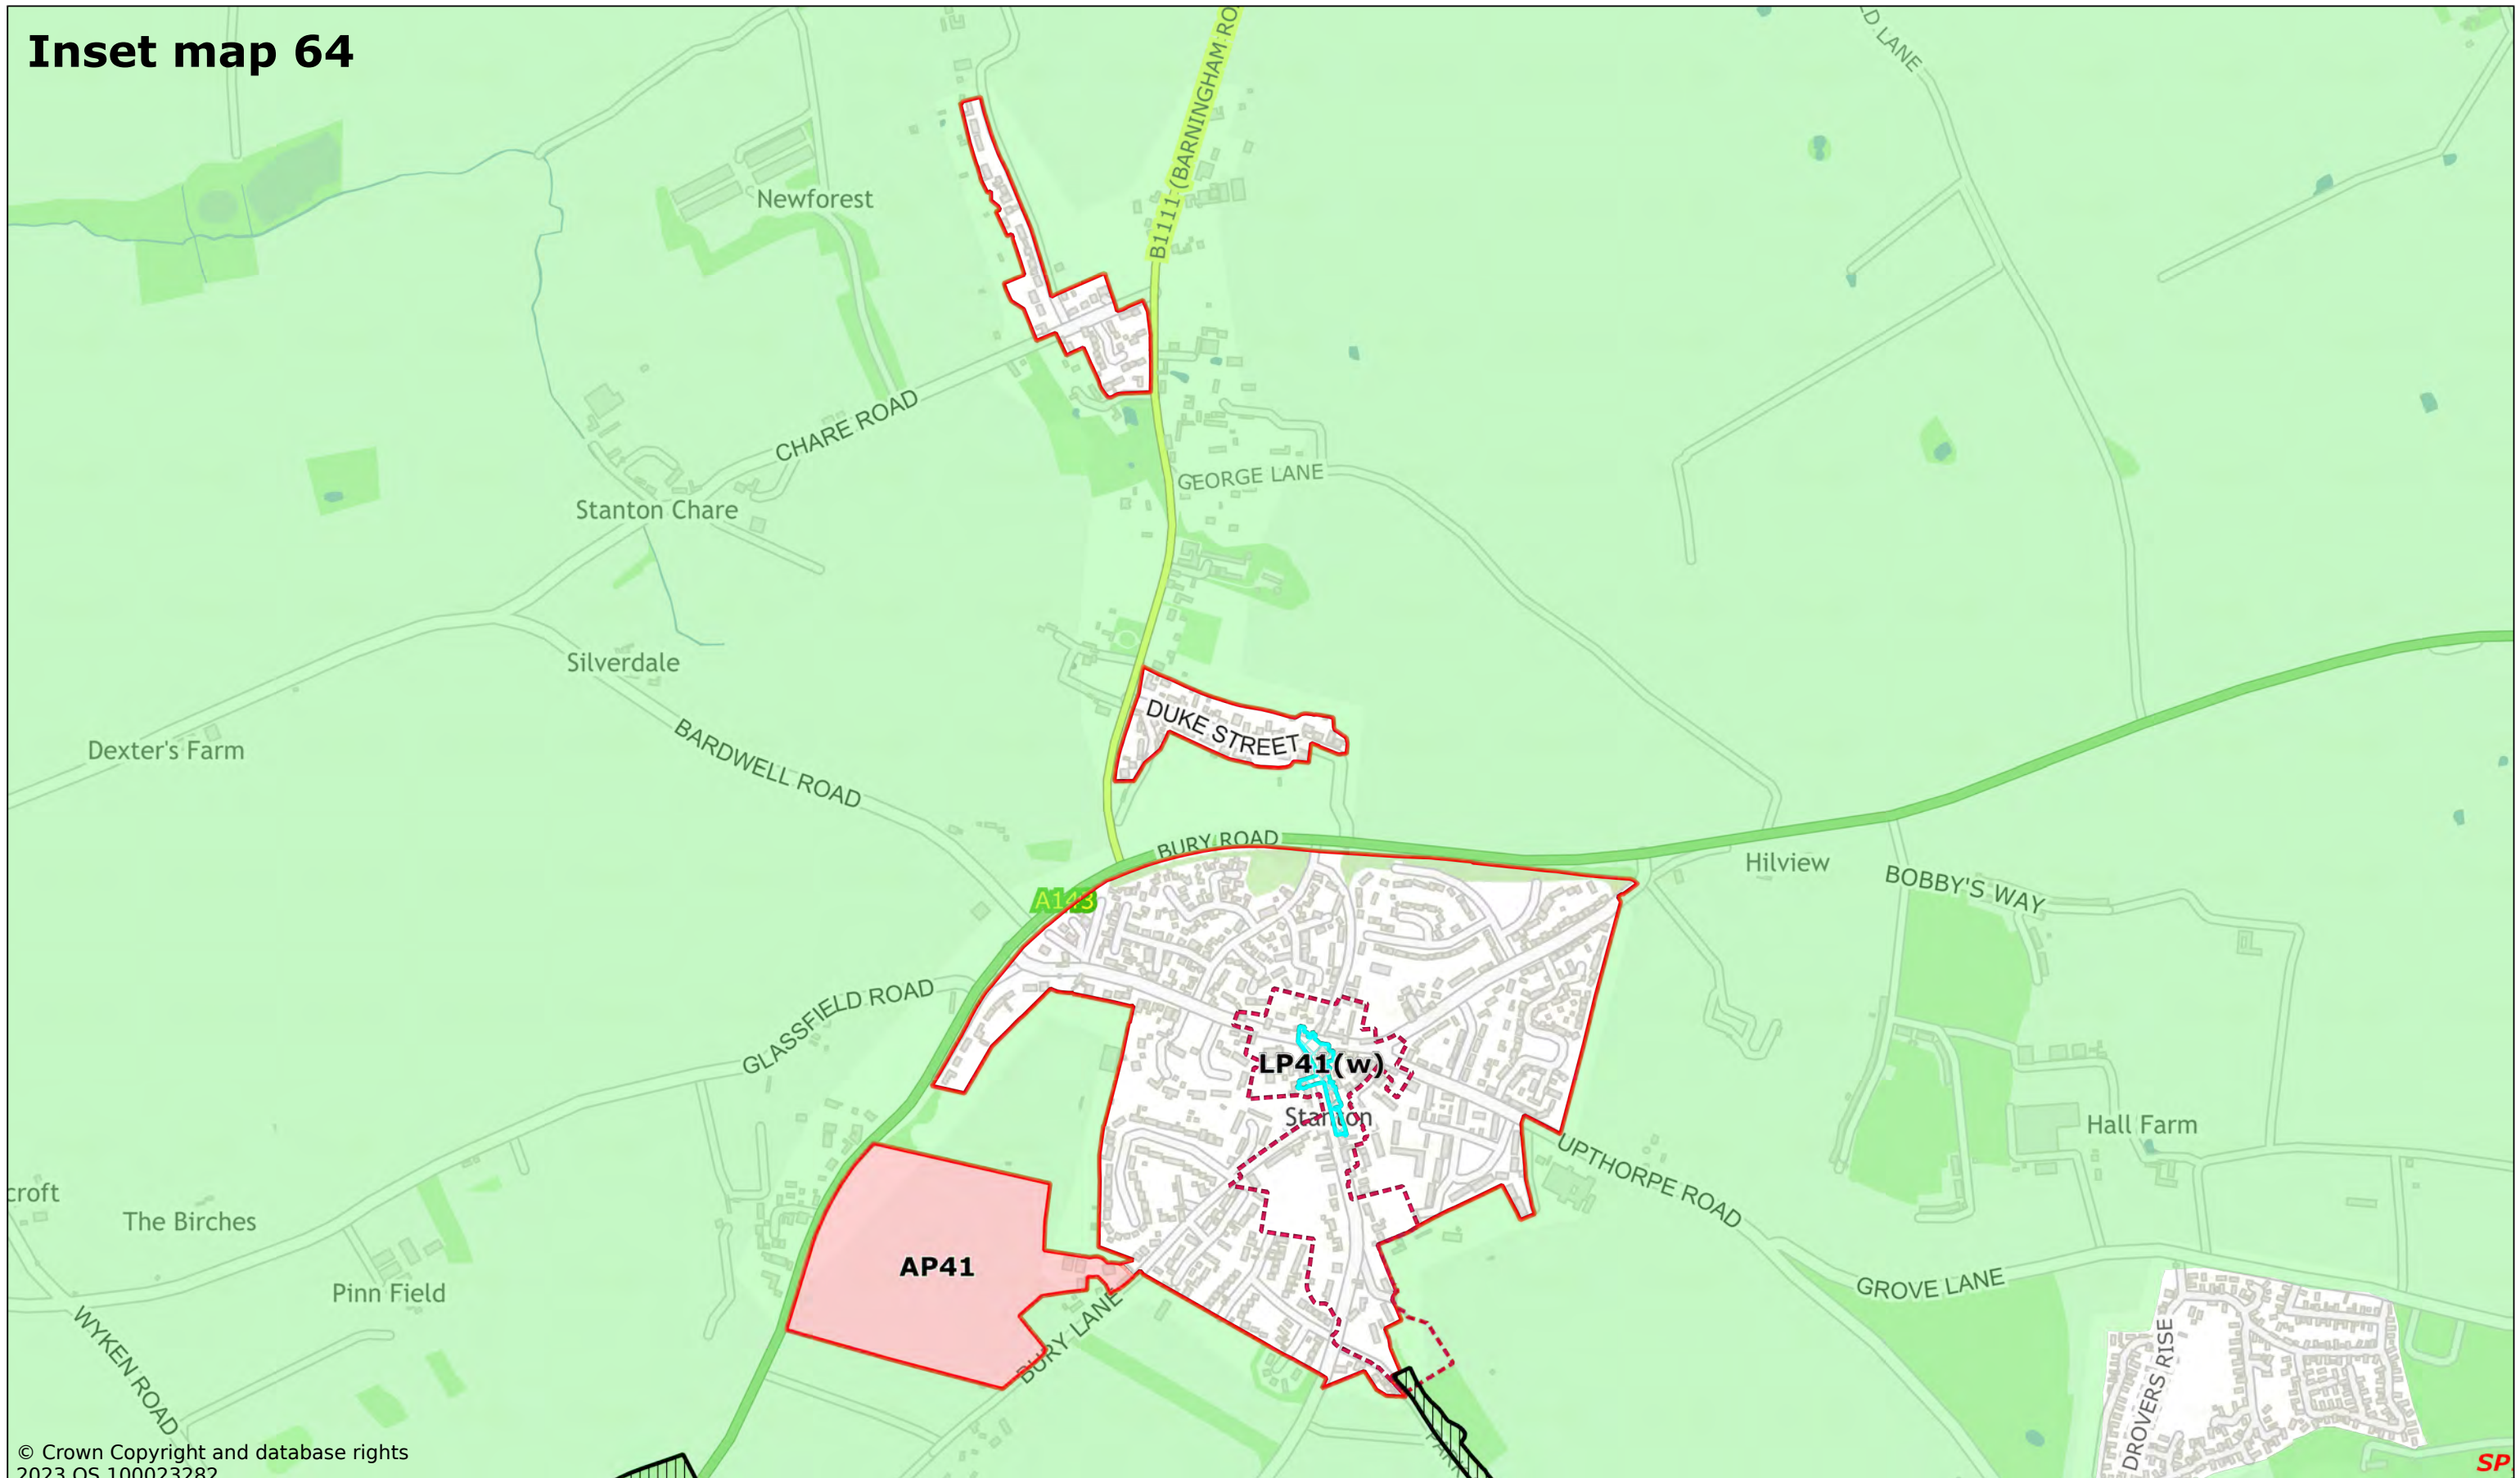

© Crown Copyright and database rights 2023 OS 100023282

Stanton

Scale: 1:9000

Printed on 2023-12-08 09:56:19


by dbugg@SEBC_DOMAIN

© Crown Copyright and database rights 2023 OS 100023282.



West Suffolk House
Western Way
Bury St Edmunds
IP33 3YU
01284 763233
www.westsuffolk.gov.uk

Inset map 65

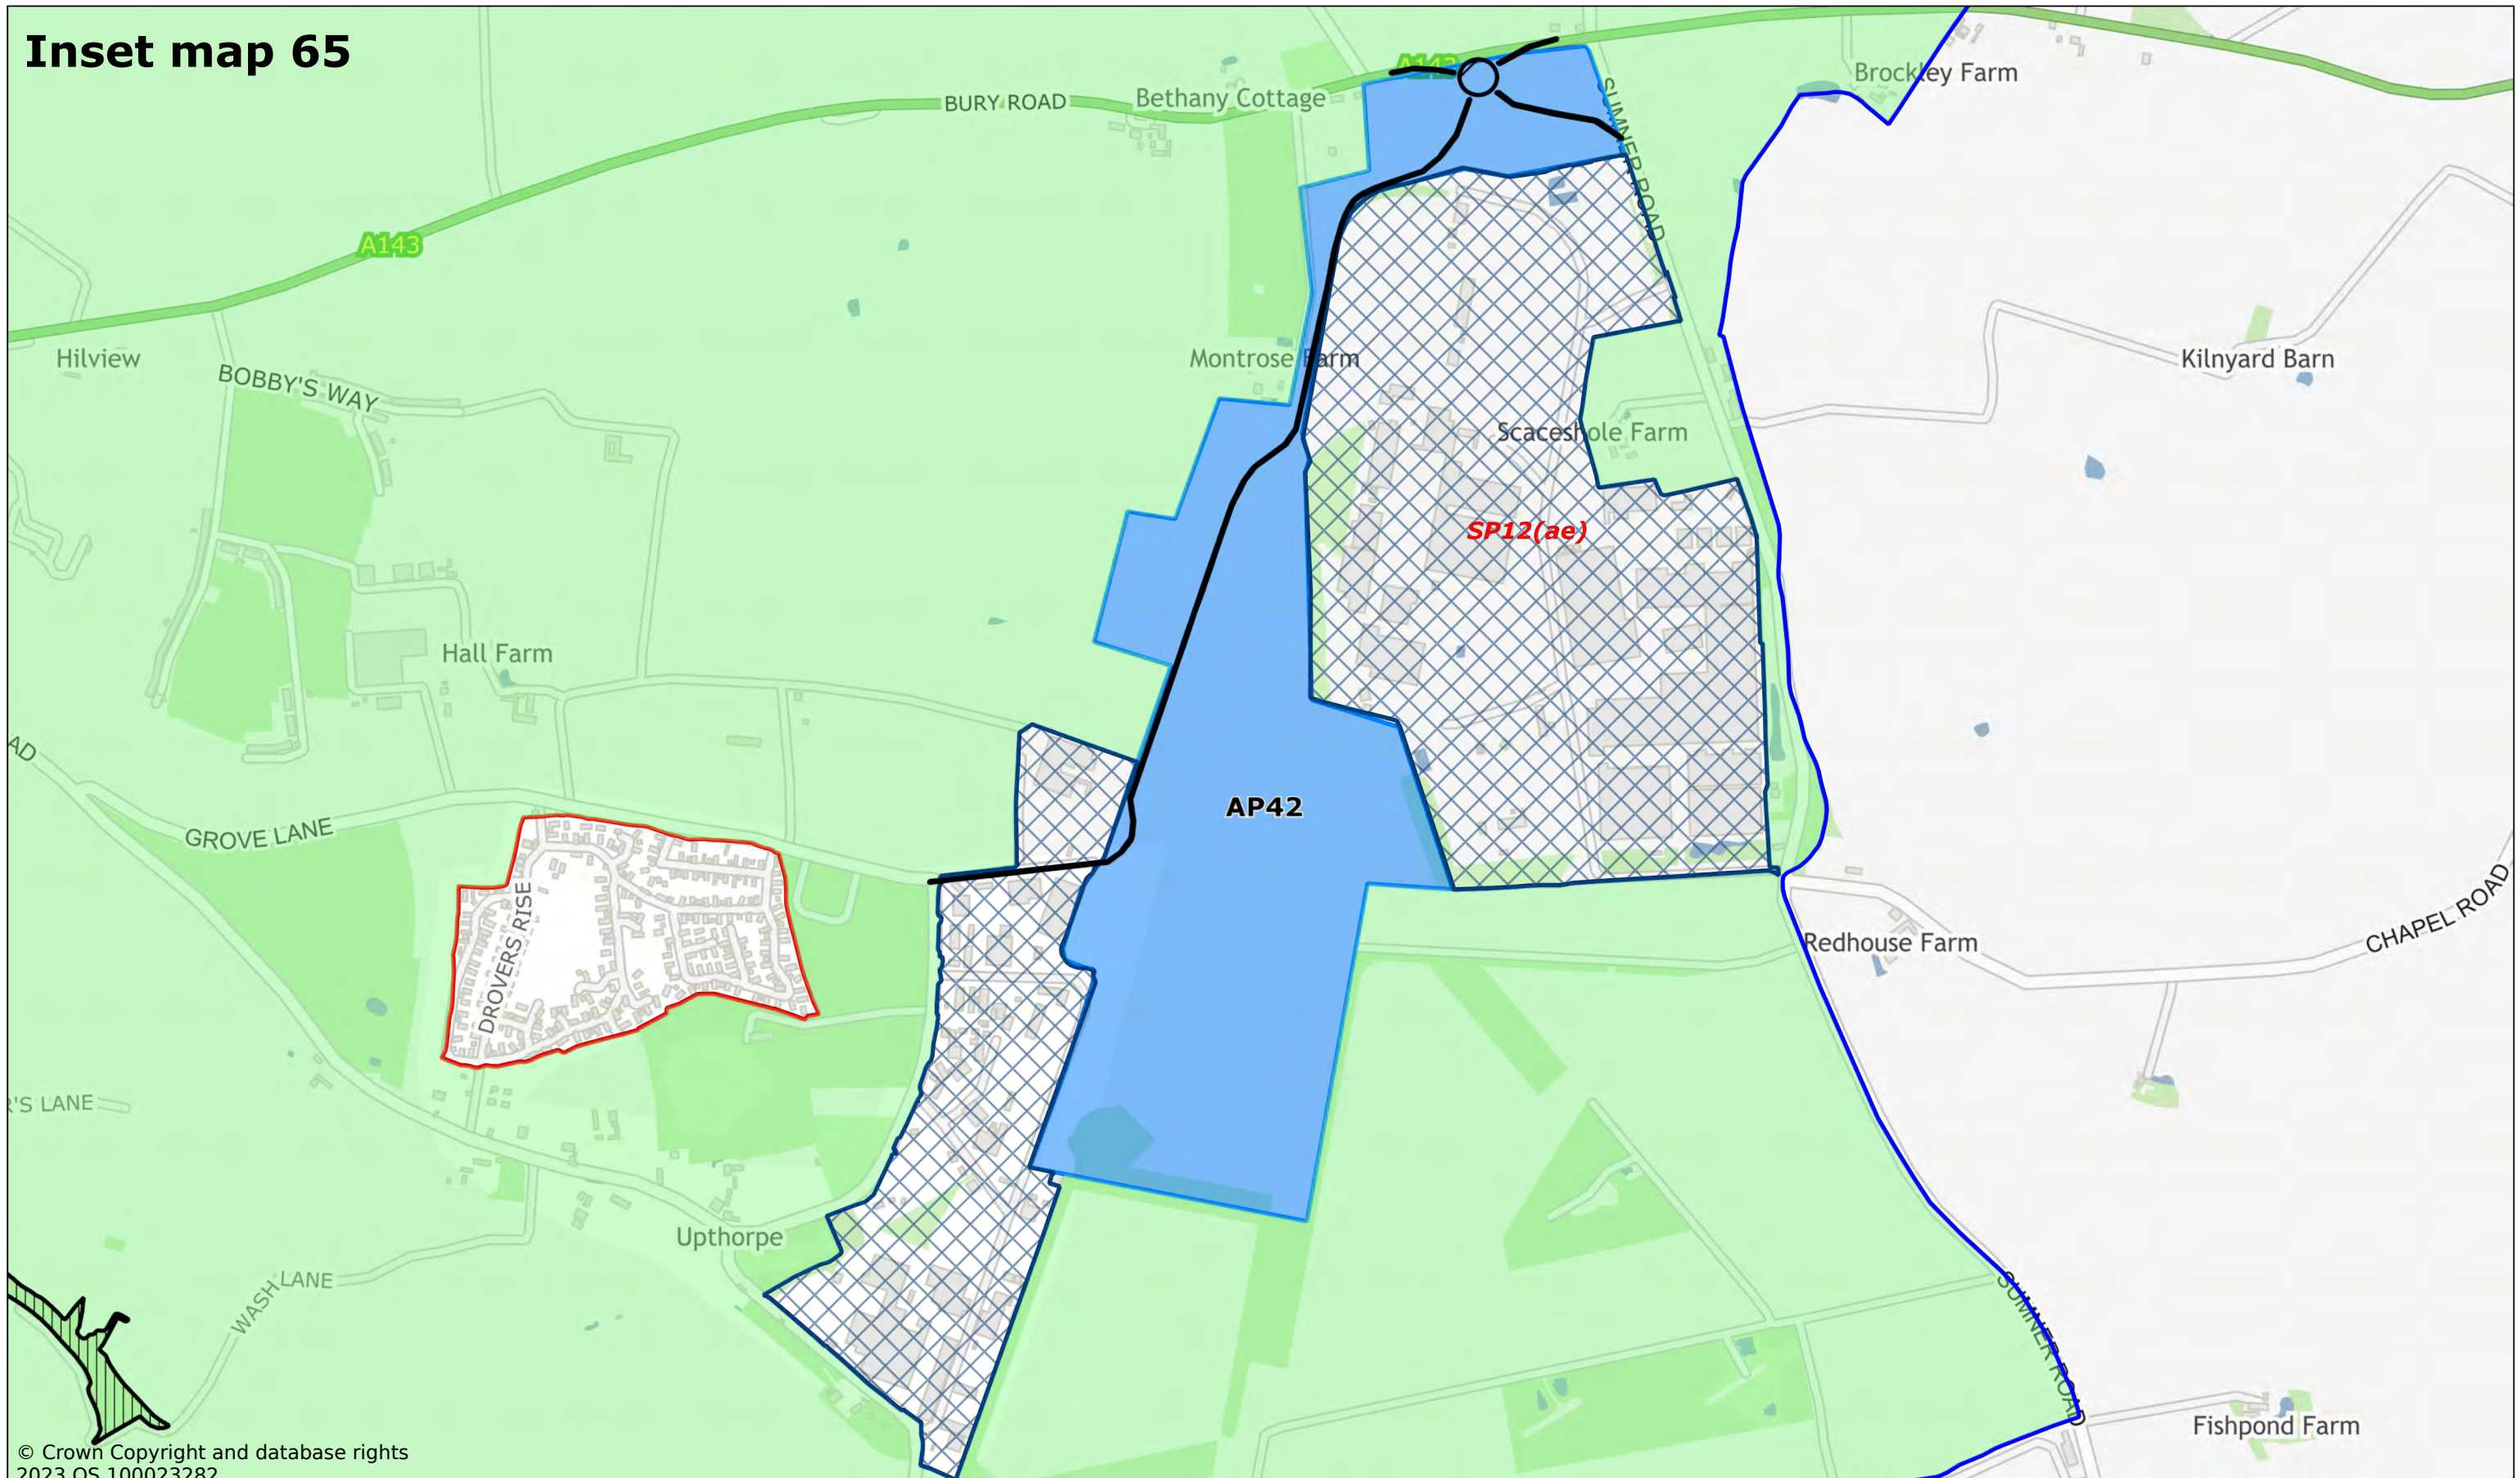

© Crown Copyright and database rights
2023 OS 100023282

Shepherds Grove, Stanton and Hepworth

Scale: 1:8000

Printed on 2023-12-08 09:57:59


by dbugg@SEBC_DOMAIN

© Crown Copyright and database rights 2023 OS 100023282.



West Suffolk House
Western Way
Bury St Edmunds
IP33 3YU
01284 763233
www.westsuffolk.gov.uk

Inset map 66

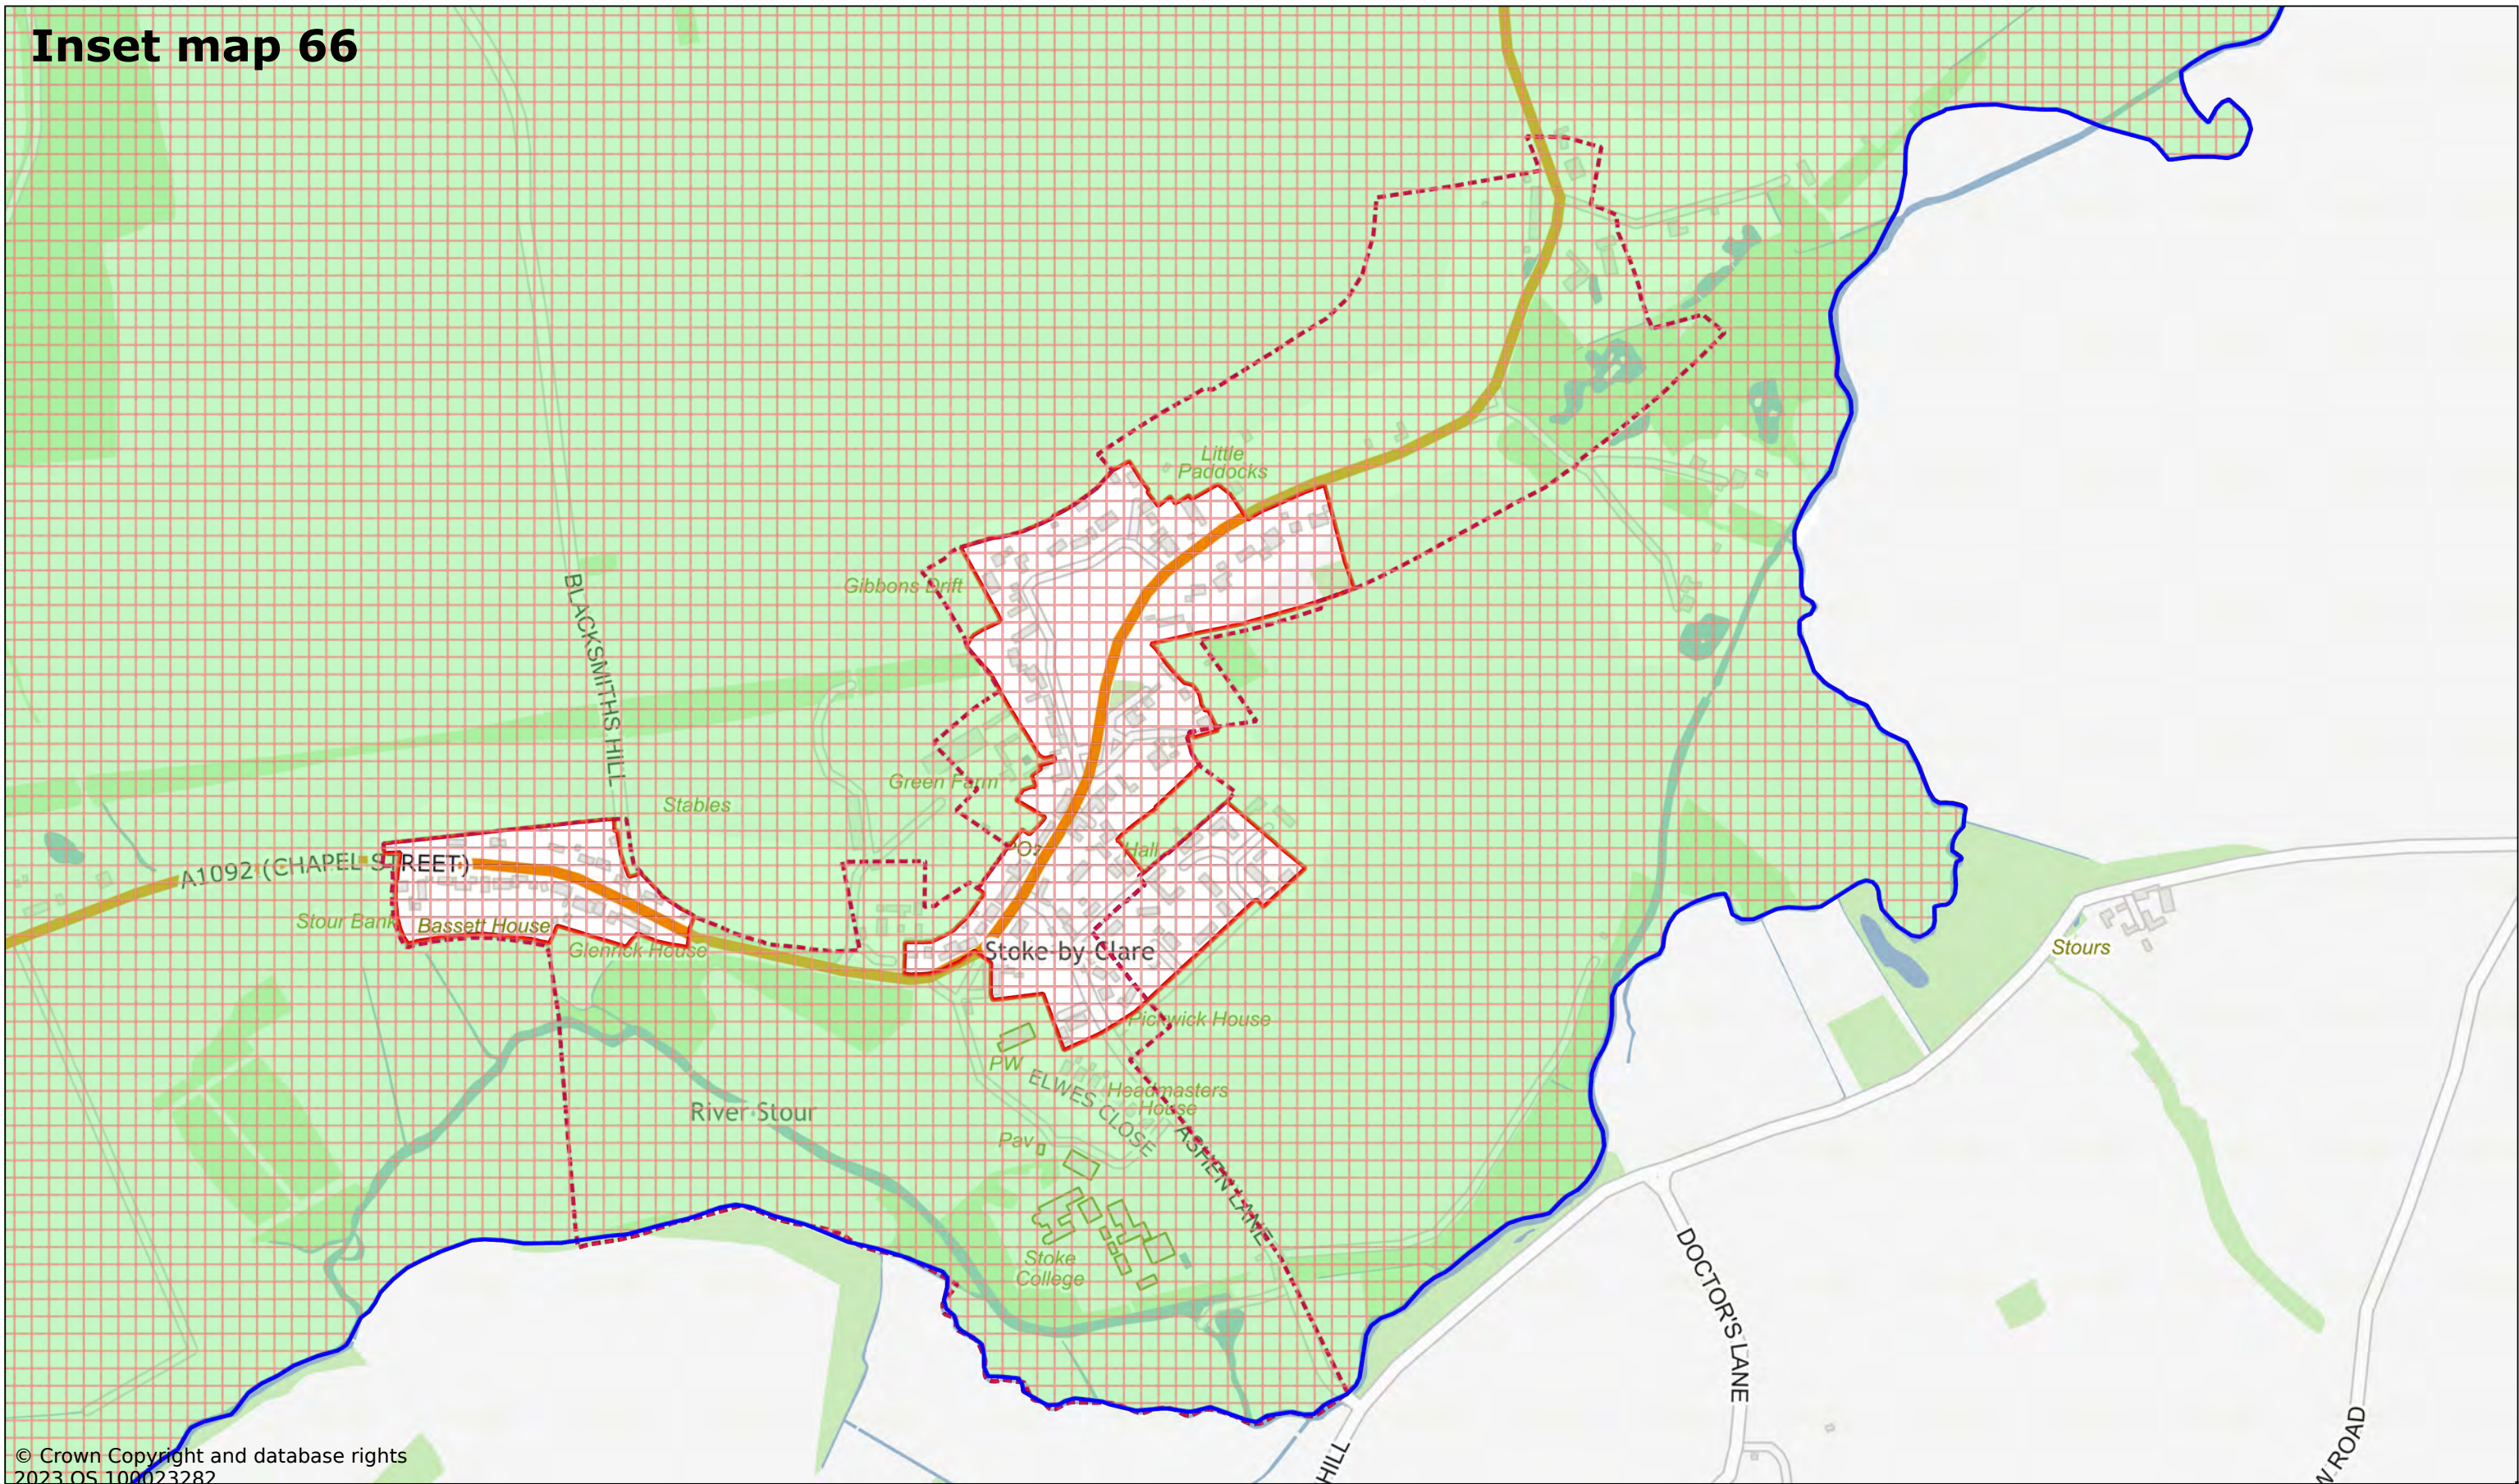

© Crown Copyright and database rights 2023 OS 100023282

Stoke By Clare

Scale: 1:6000

Printed on 2023-11-23 11:15:35


by kcooper@SEBC_DOMAIN

© Crown Copyright and database rights 2023 OS 100023282.



West Suffolk House
Western Way
Bury St Edmunds
IP33 3YU
01284 763233
www.westsuffolk.gov.uk

Inset map 67

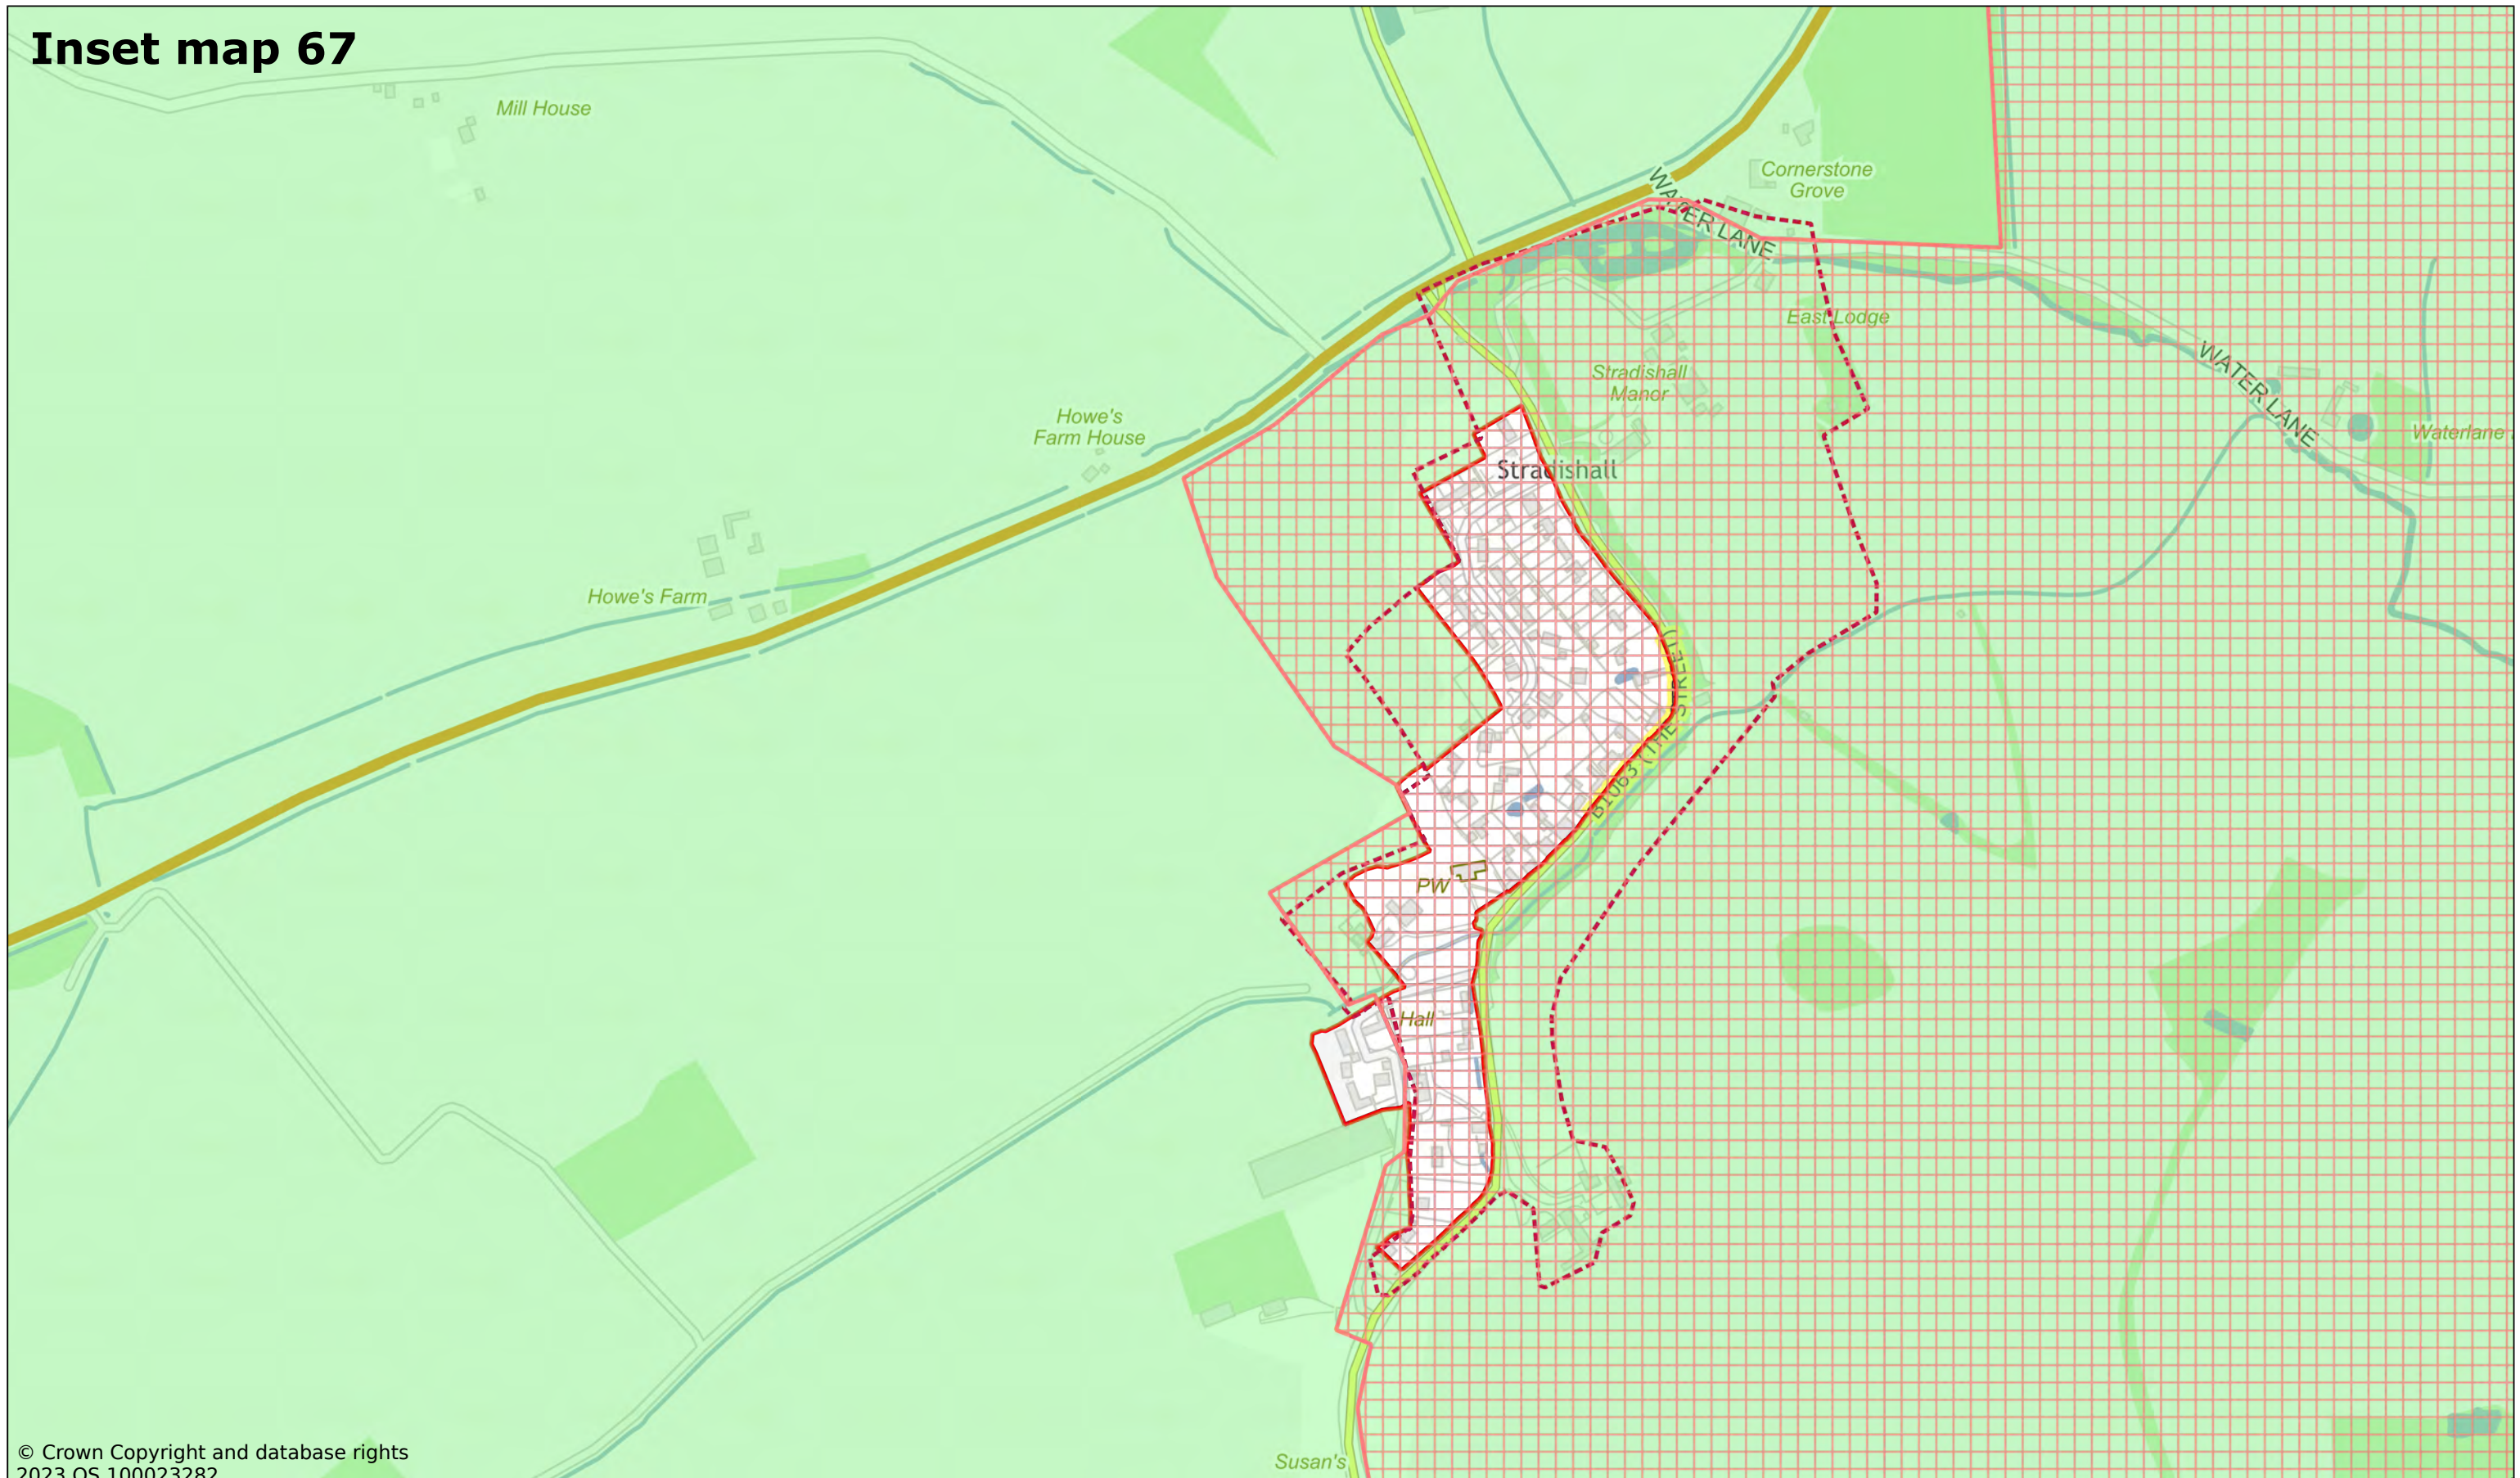

© Crown Copyright and database rights
2023 OS 100023282

Stradishall

Scale: 1:5000

Printed on 2023-12-06 11:42:38


by dbugg@SEBC_DOMAIN

© Crown Copyright and database rights 2023 OS 100023282.



West Suffolk House
Western Way
Bury St Edmunds
IP33 3YU
01284 763233
www.westsuffolk.gov.uk

Inset map 68

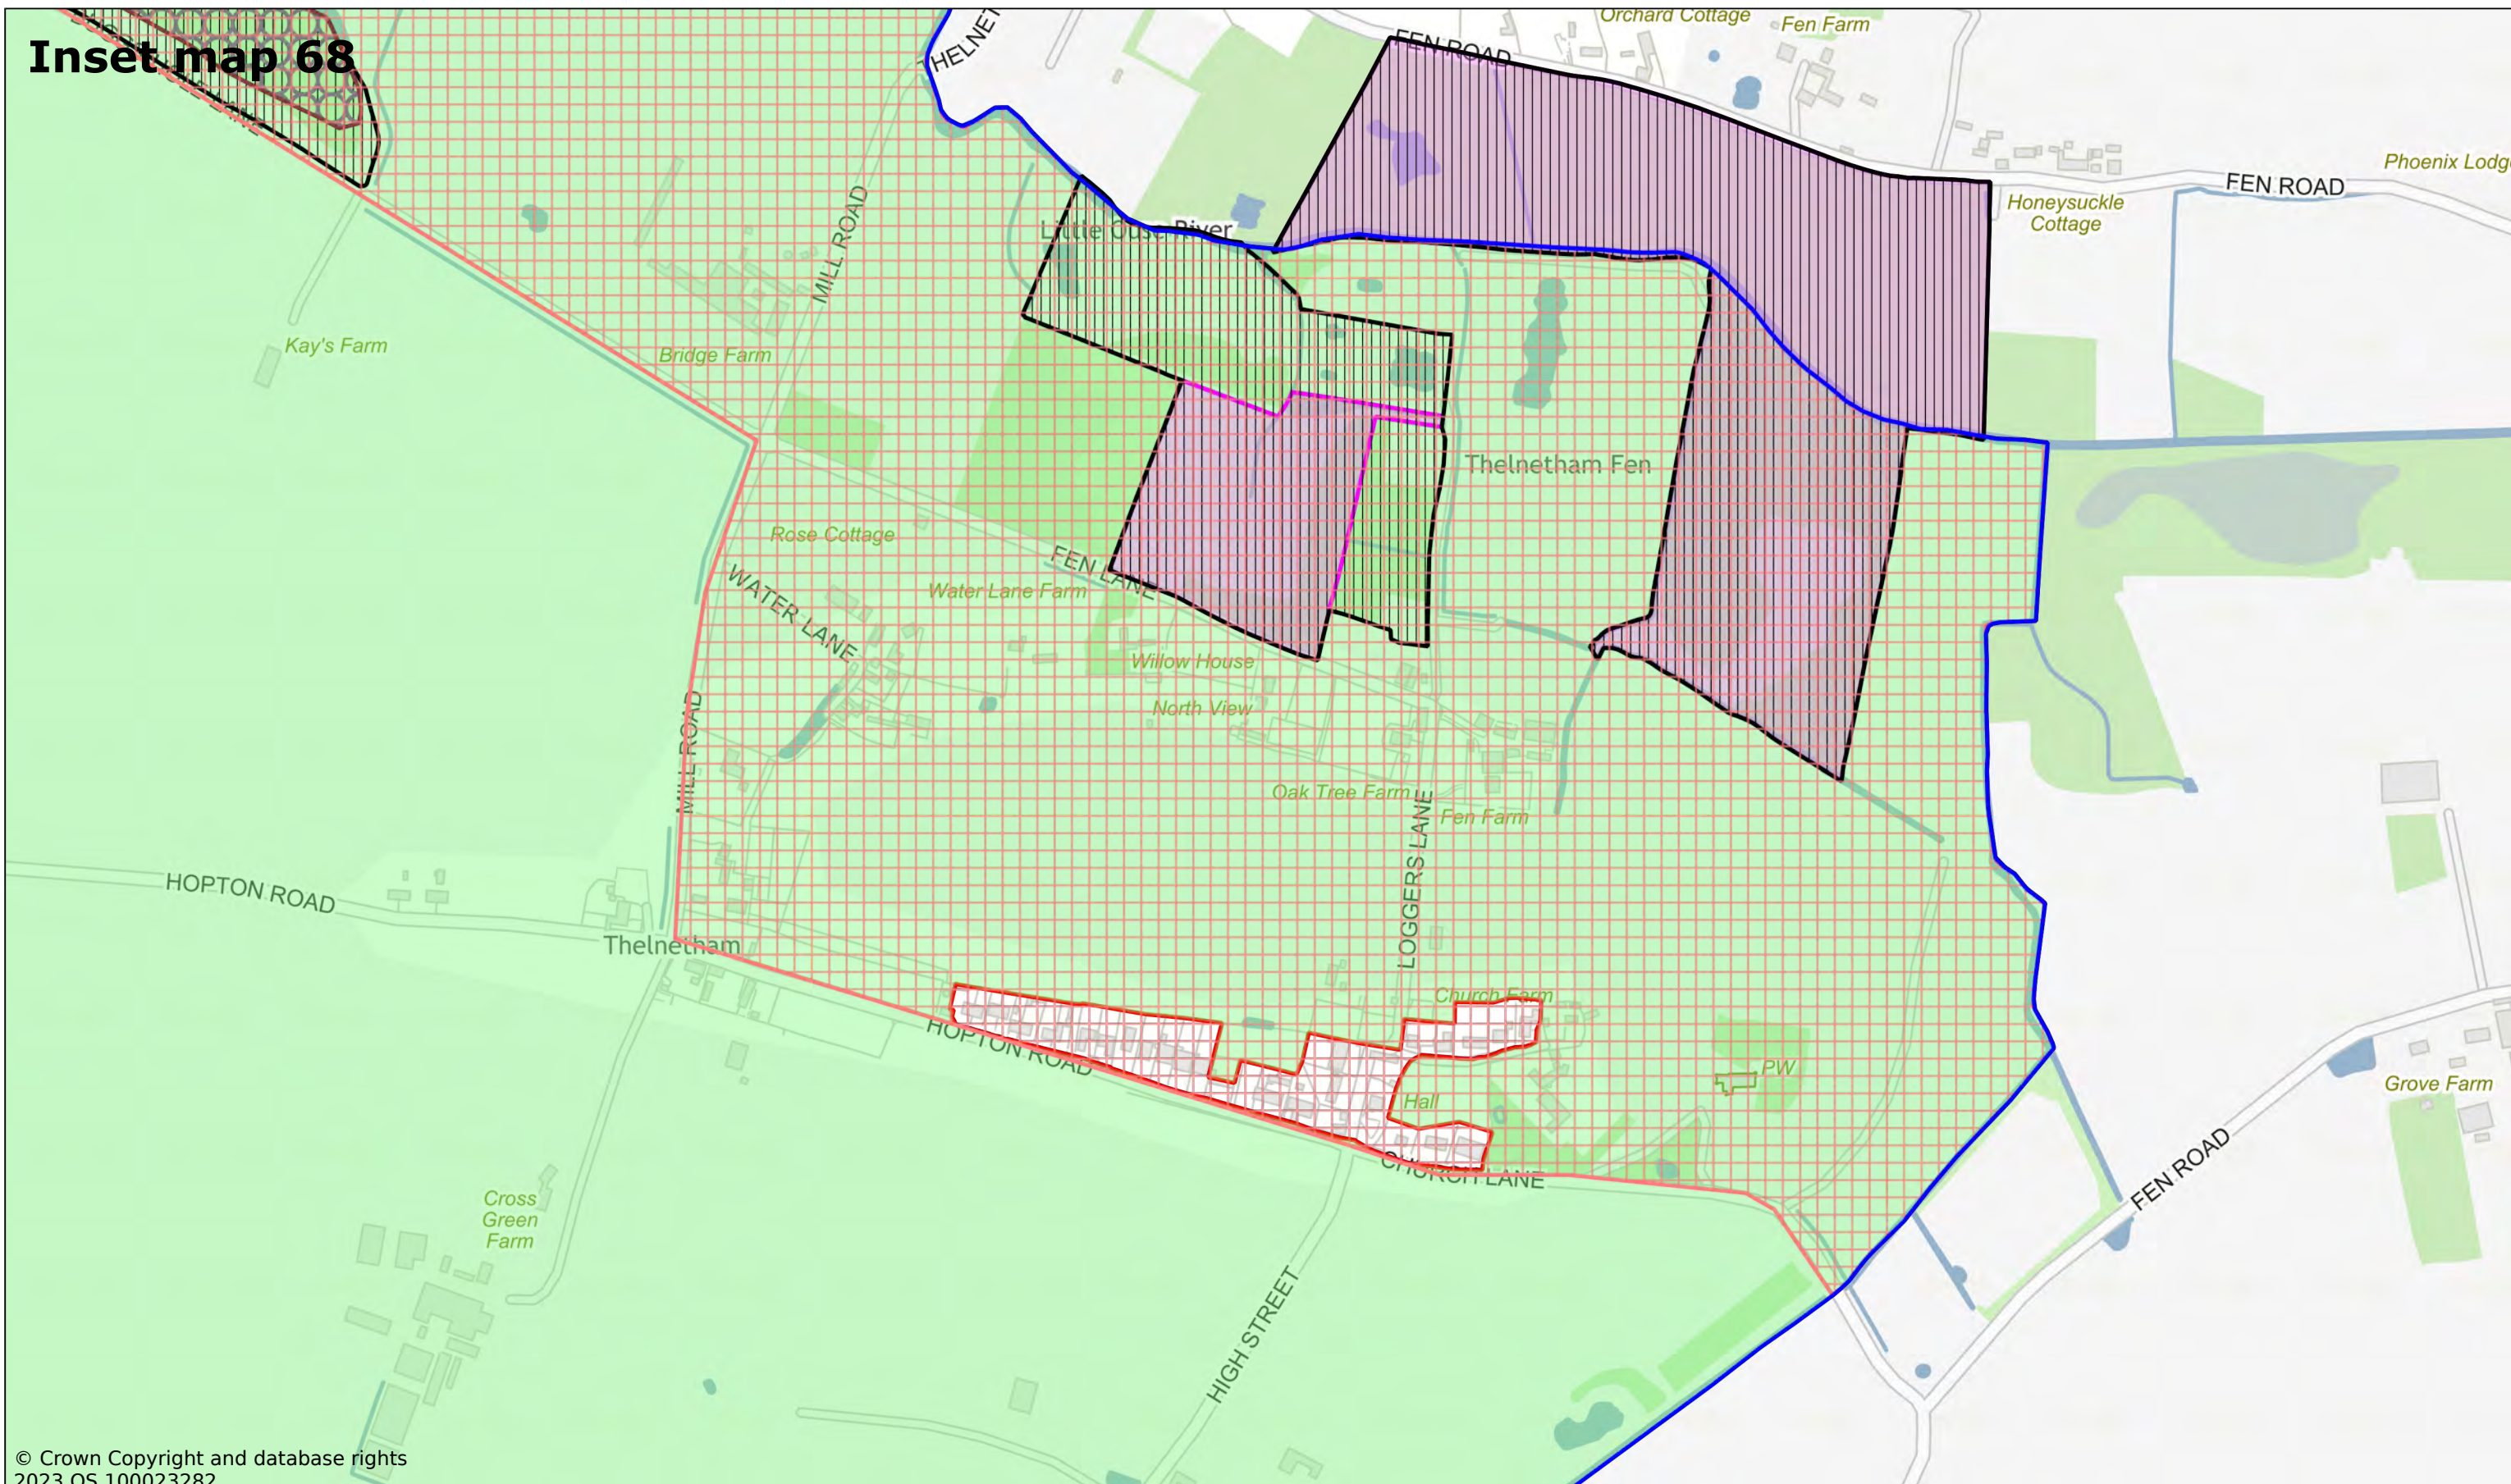

© Crown Copyright and database rights
2023 OS 100023282

Thelnetham

Scale: 1:5000

Printed on 2023-11-23 11:31:49


by kcooper@SEBC_DOMAIN

© Crown Copyright and database rights 2023 OS 100023282.



West Suffolk House
Western Way
Bury St Edmunds
IP33 3YU
01284 763233
www.westsuffolk.gov.uk

Inset map 69

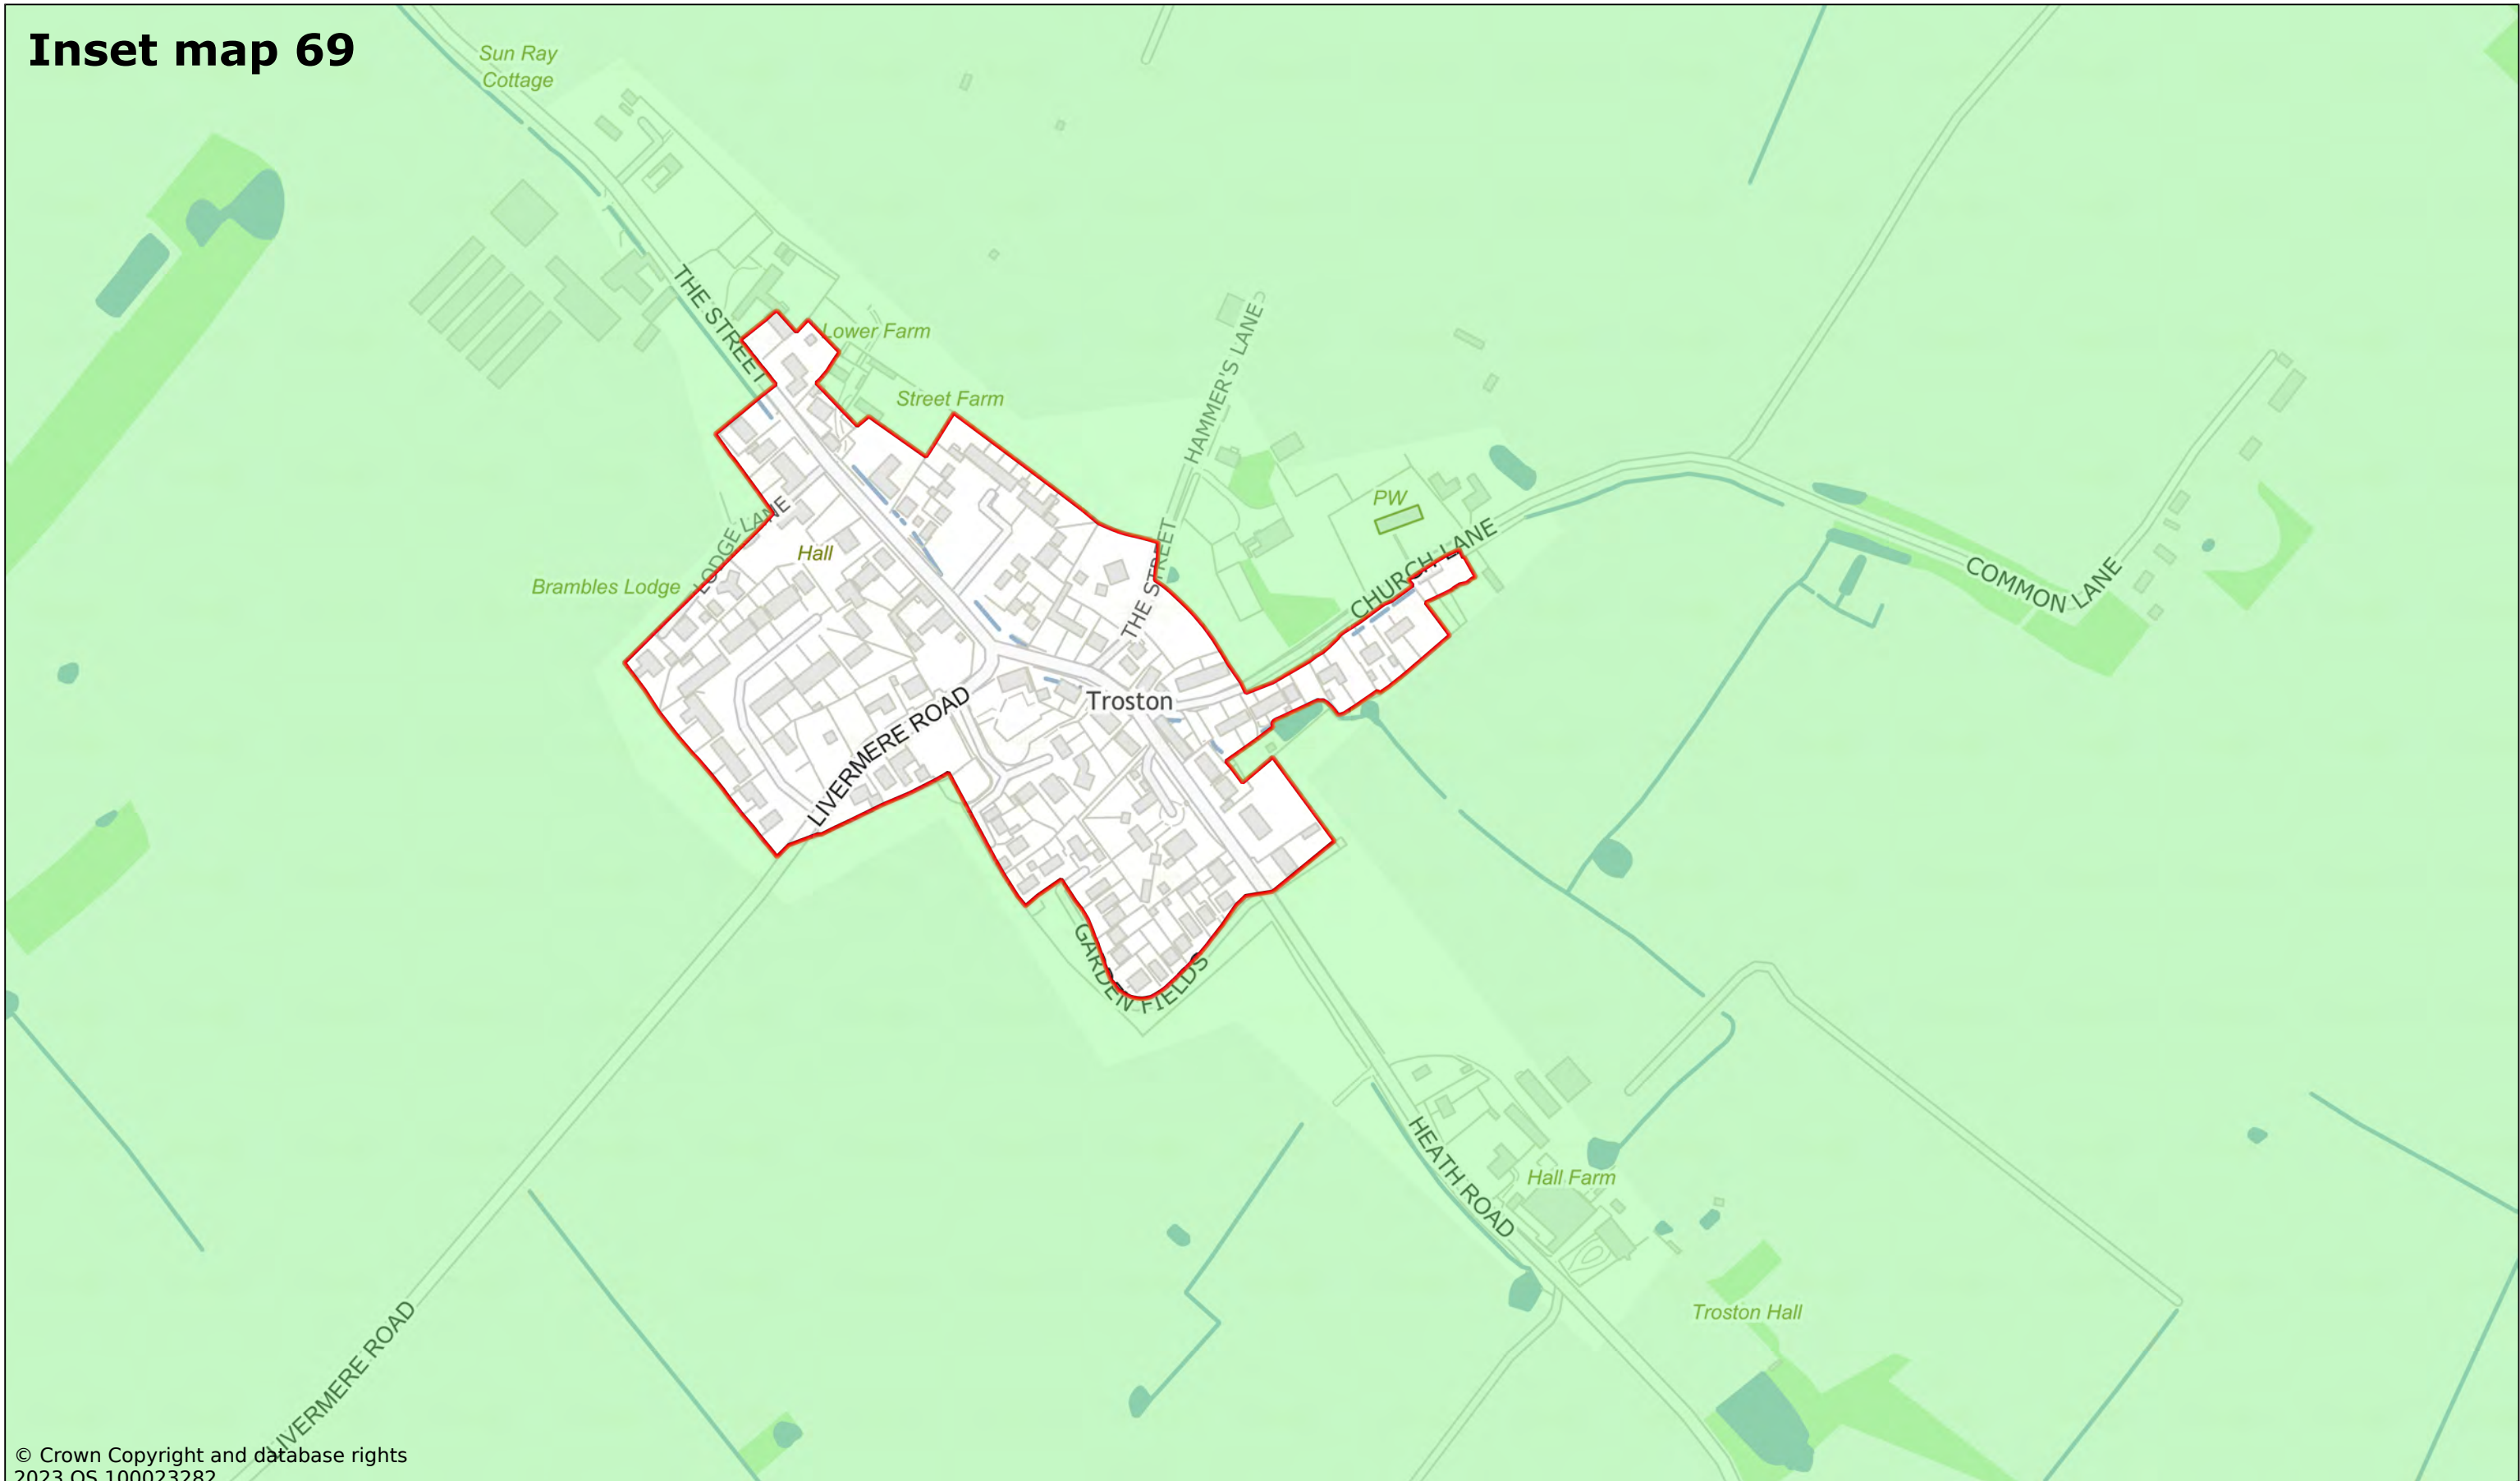

© Crown Copyright and database rights
2023 OS 100023282

Troston

Scale: 1:4000

Printed on 2023-11-23 11:27:55


by kcooper@SEBC_DOMAIN

© Crown Copyright and database rights 2023 OS 100023282.



West Suffolk House
Western Way
Bury St Edmunds
IP33 3YU
01284 763233
www.westsuffolk.gov.uk

Inset map 70

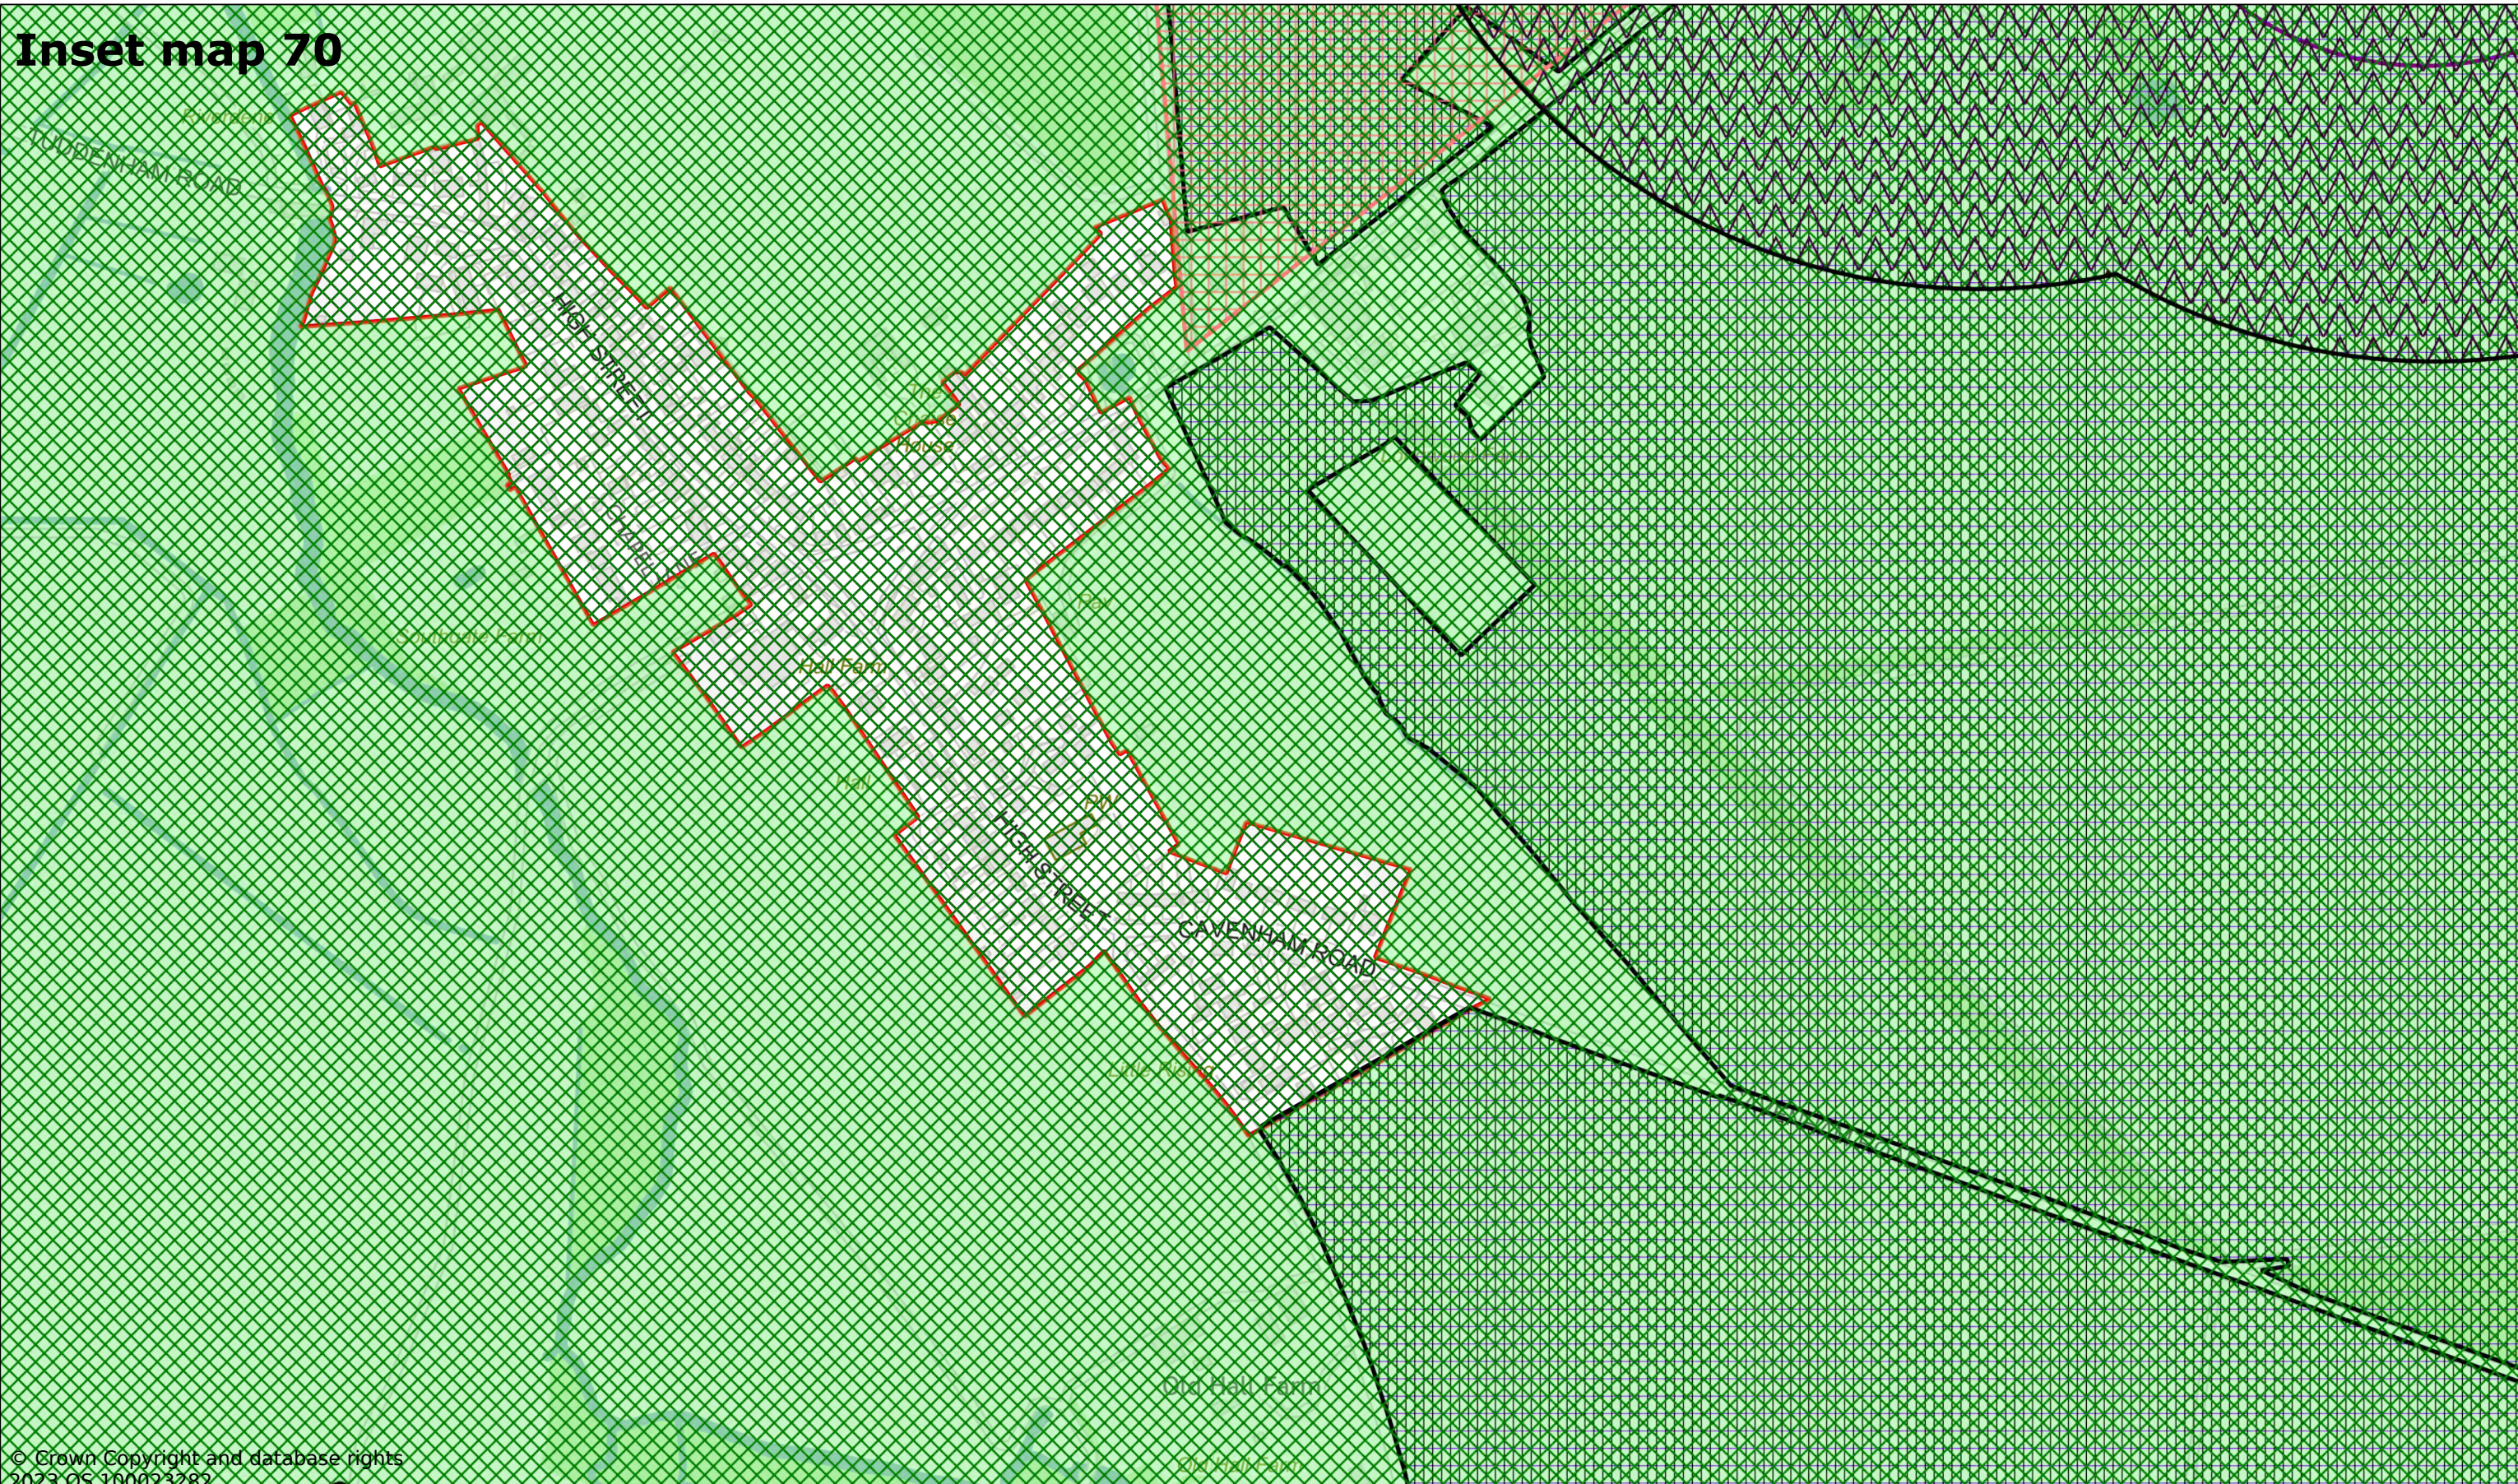

© Crown Copyright and database rights
2023 OS 100023282

Tuddenham

Scale: 1:4000

Printed on 2023-11-24 11:06:18

by kcooper@SEBC_DOMAIN


© Crown Copyright and database rights 2023 OS 100023282.

West Suffolk
Council



West Suffolk House
Western Way
Bury St Edmunds
IP33 3YU
01284 763233
www.westsuffolk.gov.uk

Inset map 71

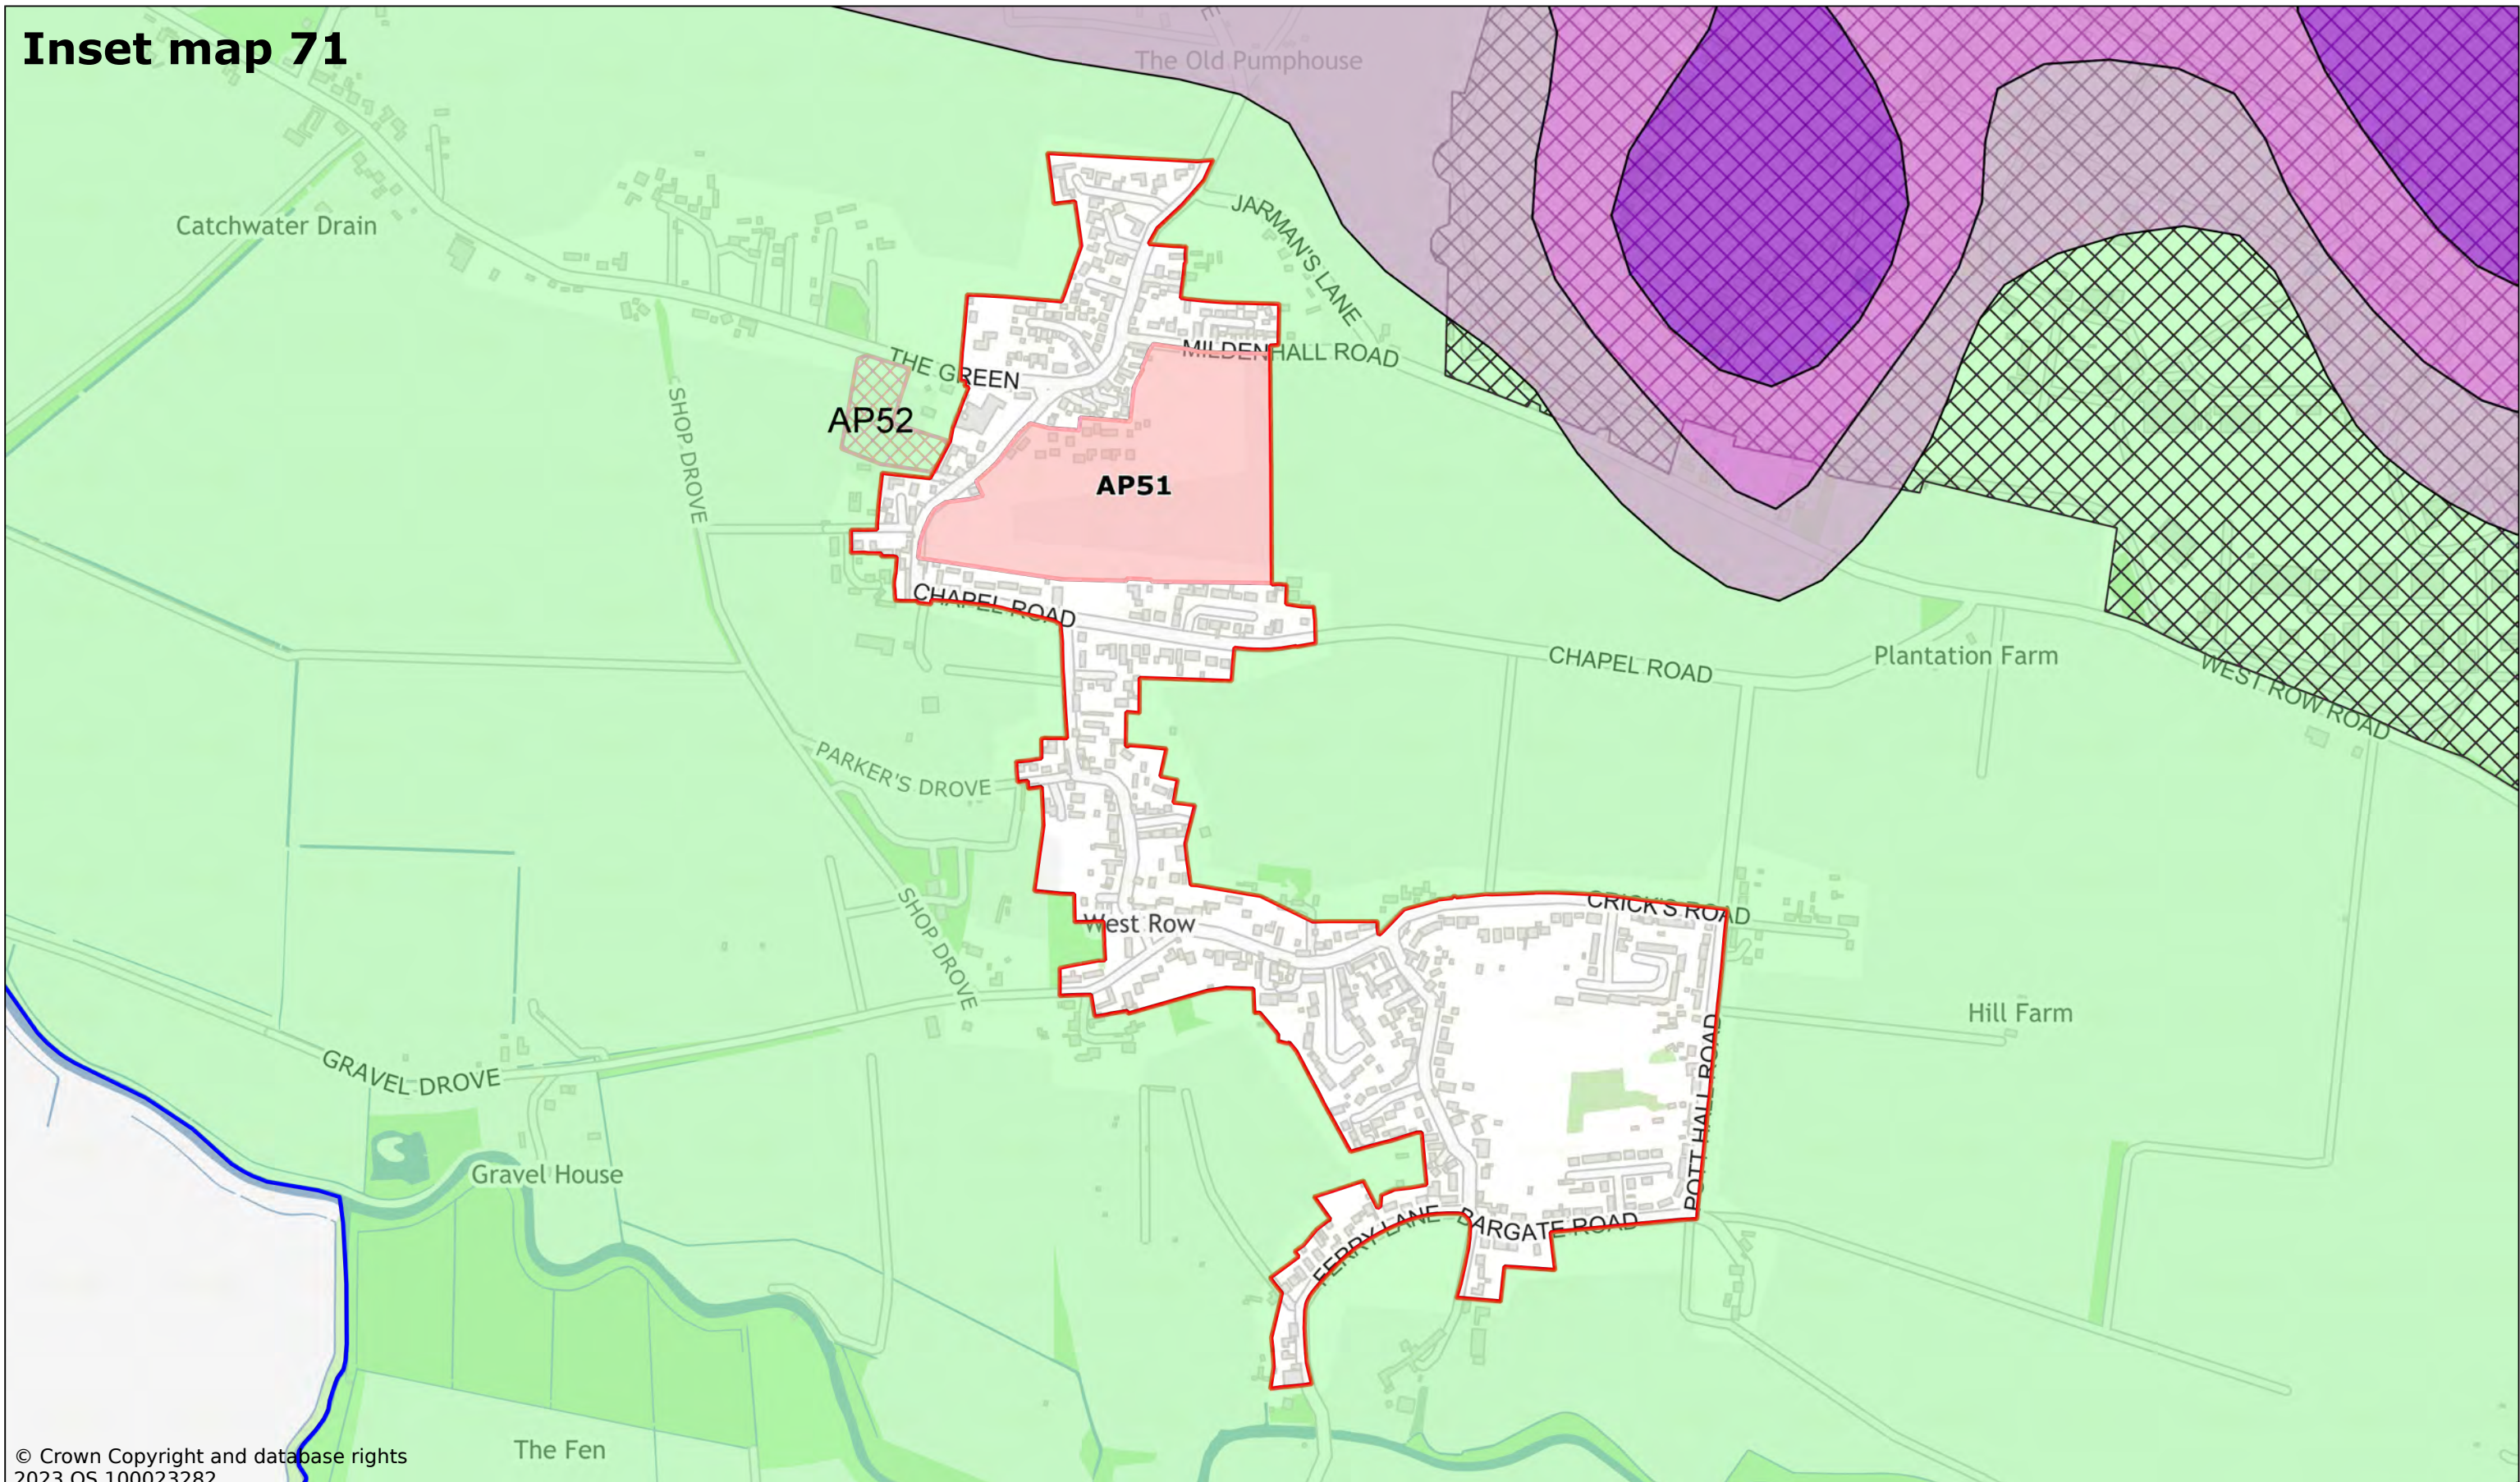

© Crown Copyright and database rights
2023 OS 100023282

West Row

Scale: 1:8000

Printed on 2023-12-06 11:46:33

by dbugg@SEBC_DOMAIN


© Crown Copyright and database rights 2023 OS 100023282.

West Suffolk
Council



West Suffolk House
Western Way
Bury St Edmunds
IP33 3YU
01284 763233
www.westsuffolk.gov.uk

Inset map 72

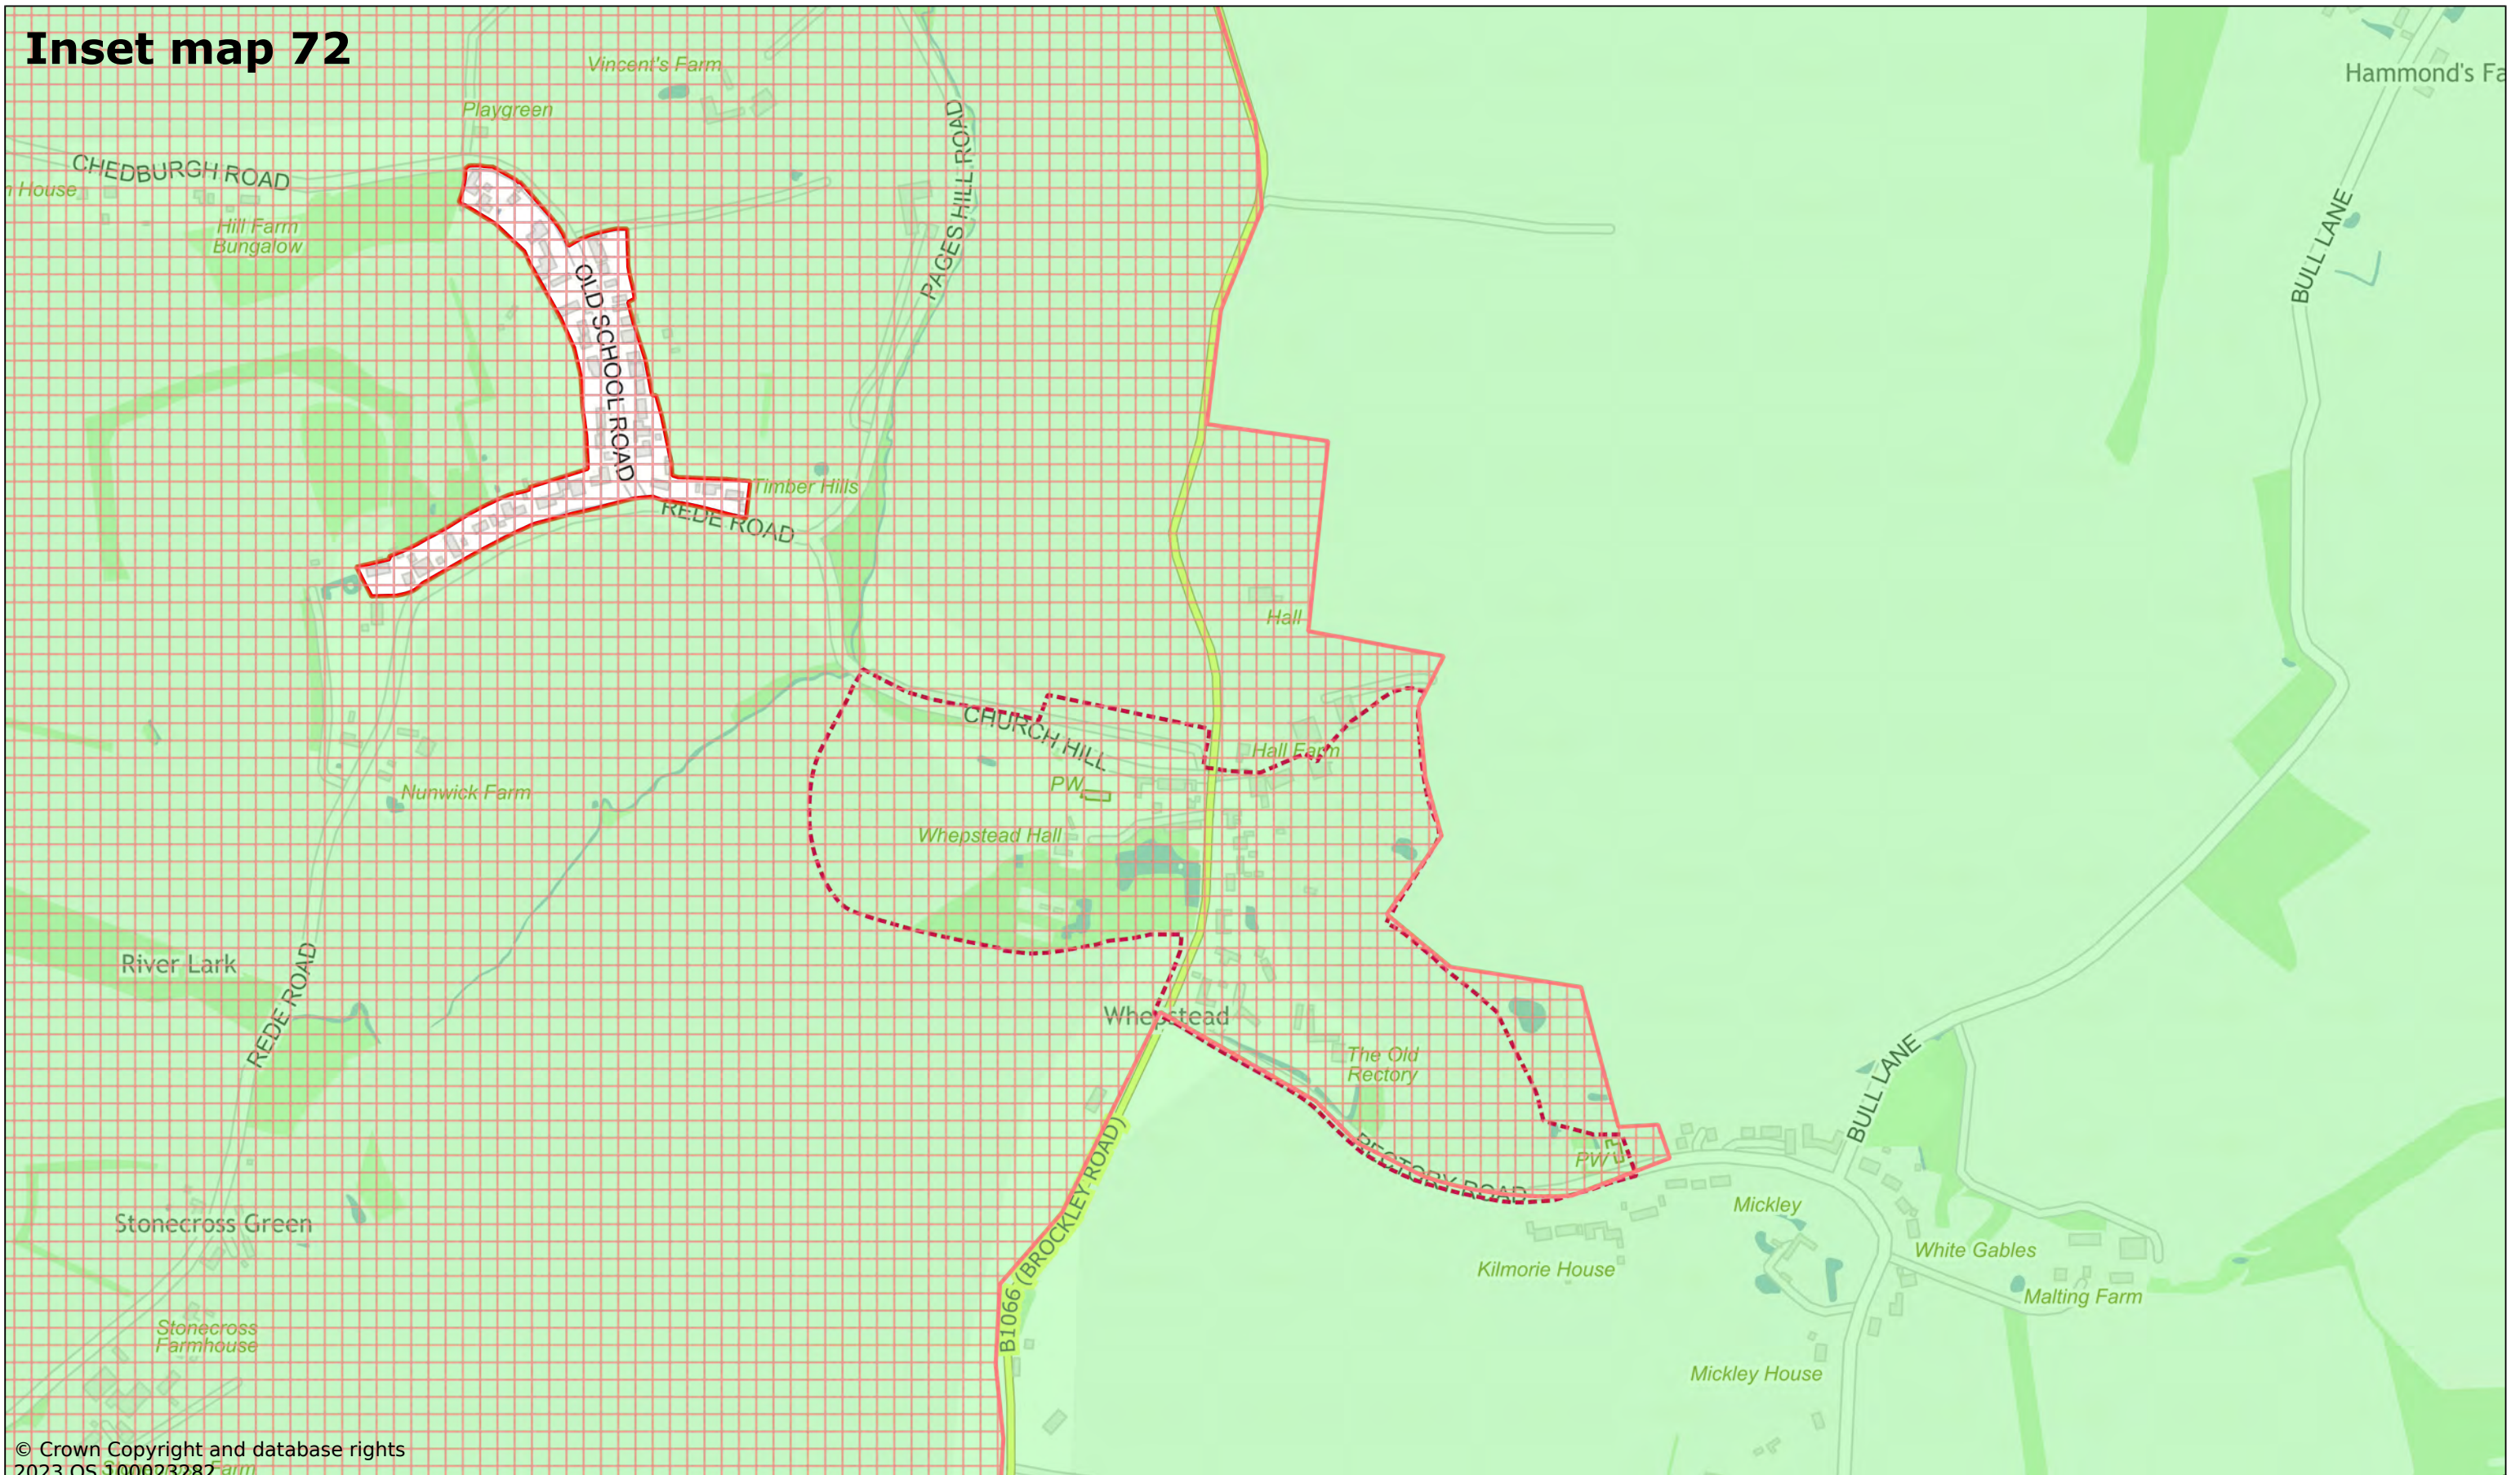

© Crown Copyright and database rights
2023 OS 100023282

Whepstead

Scale: 1:6000

Printed on 2023-11-23 12:03:33


by kcooper@SEBC_DOMAIN

© Crown Copyright and database rights 2023 OS 100023282.



West Suffolk House
Western Way
Bury St Edmunds
IP33 3YU
01284 763233
www.westsuffolk.gov.uk

Inset map 73

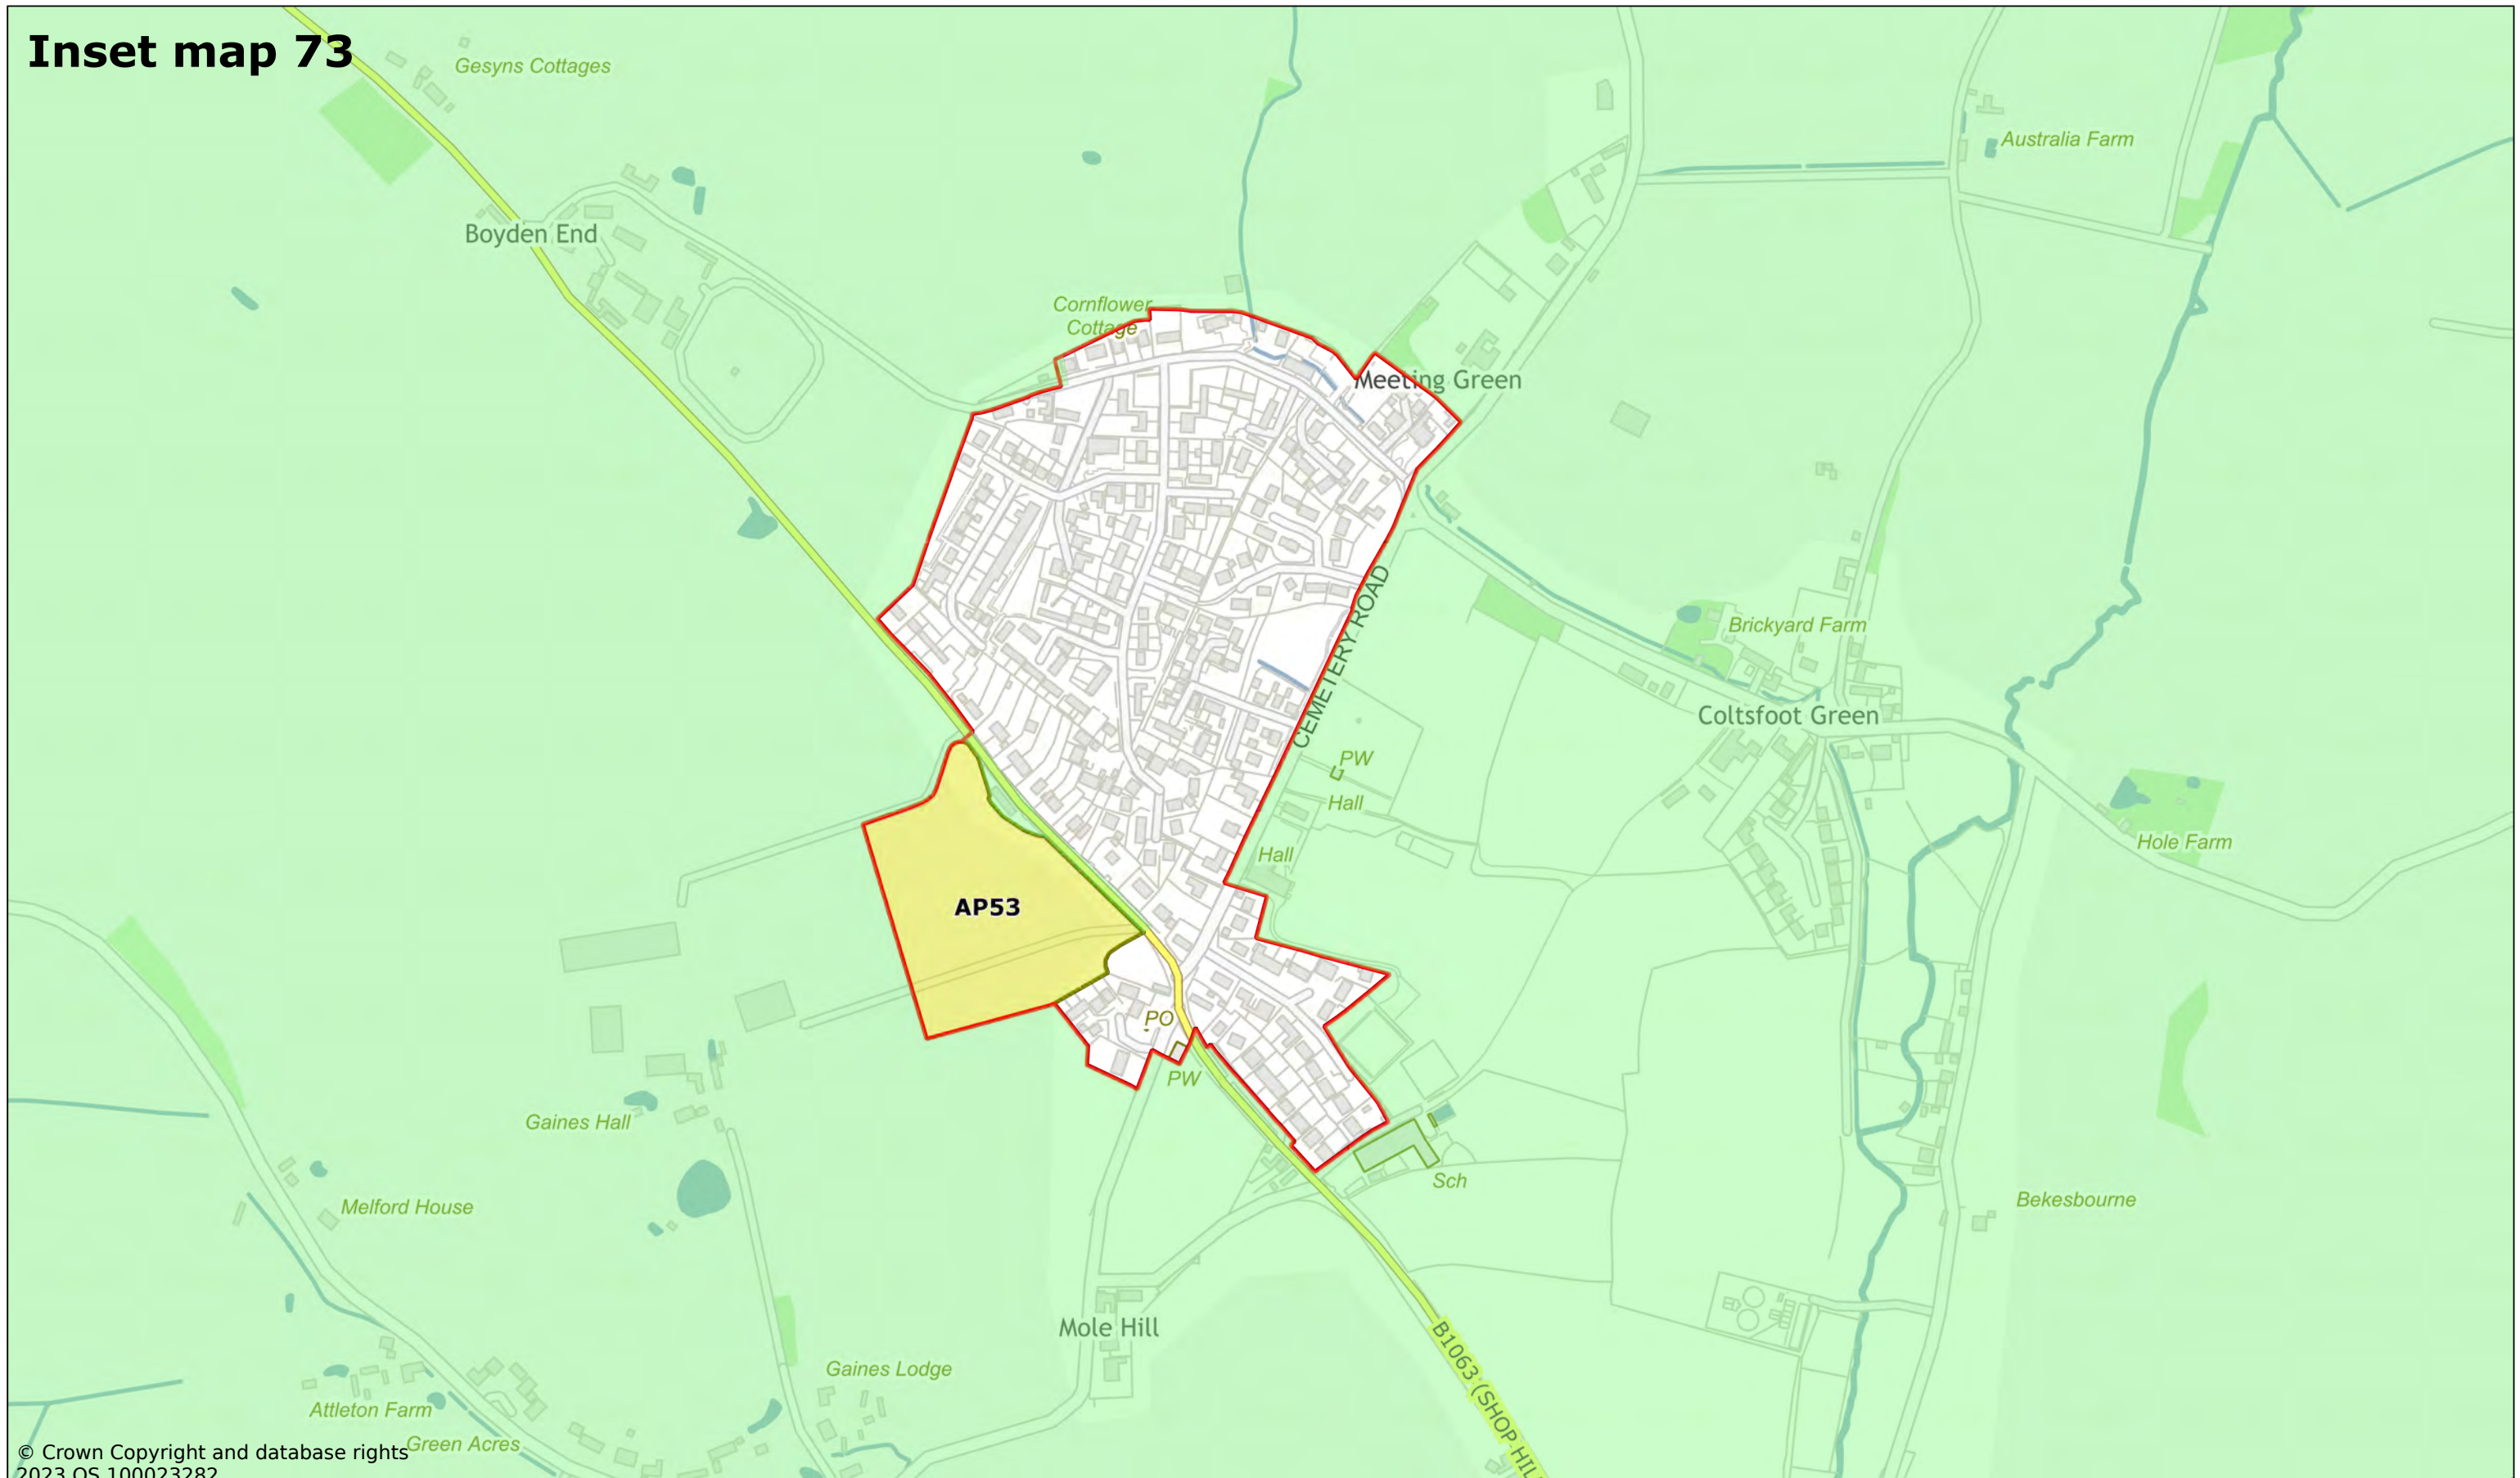

© Crown Copyright and database rights
2023 OS 100023282

Wickhambrook

Scale: 1:5000

Printed on 2023-11-23 12:15:33


by kcooper@SEBC_DOMAIN

© Crown Copyright and database rights 2023 OS 100023282.



West Suffolk House
Western Way
Bury St Edmunds
IP33 3YU
01284 763233
www.westsuffolk.gov.uk

Inset map 74

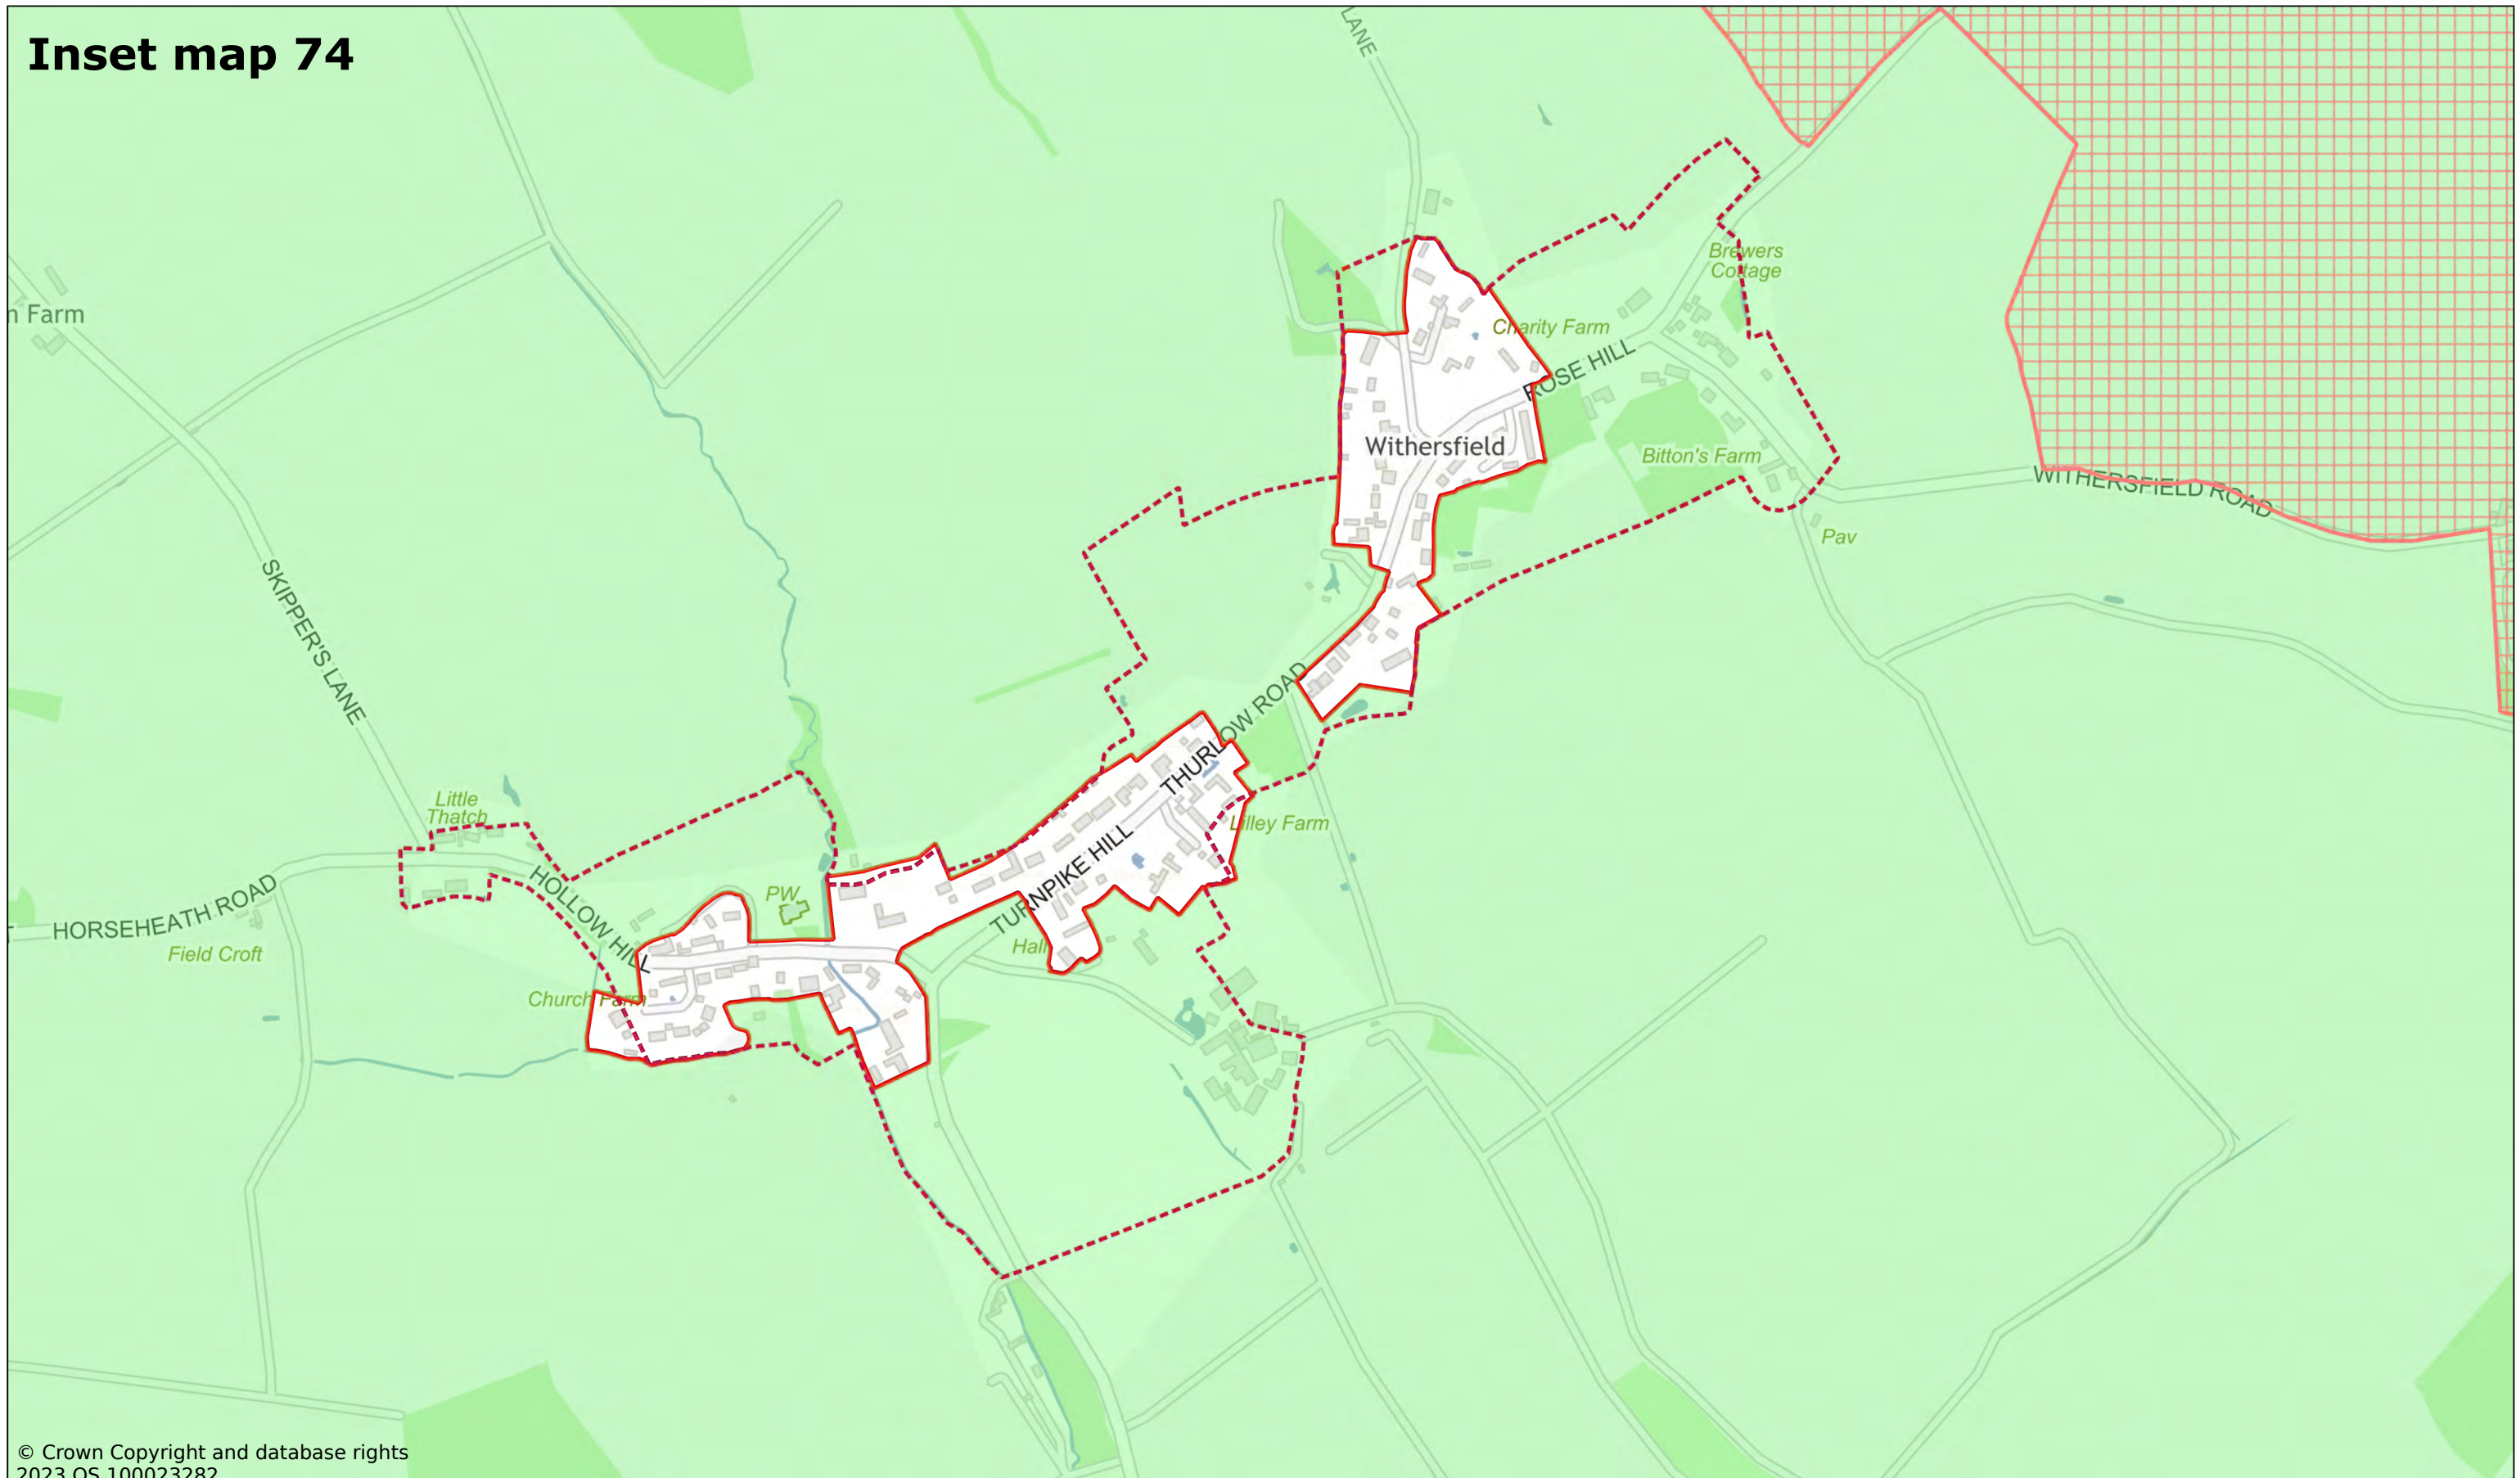

© Crown Copyright and database rights
2023 OS 100023282

Withersfield

Scale: 1:6000

Printed on 2023-11-23 12:22:45


by kcooper@SEBC_DOMAIN

© Crown Copyright and database rights 2023 OS 100023282.



West Suffolk House
Western Way
Bury St Edmunds
IP33 3YU
01284 763233
www.westsuffolk.gov.uk

Inset map 75

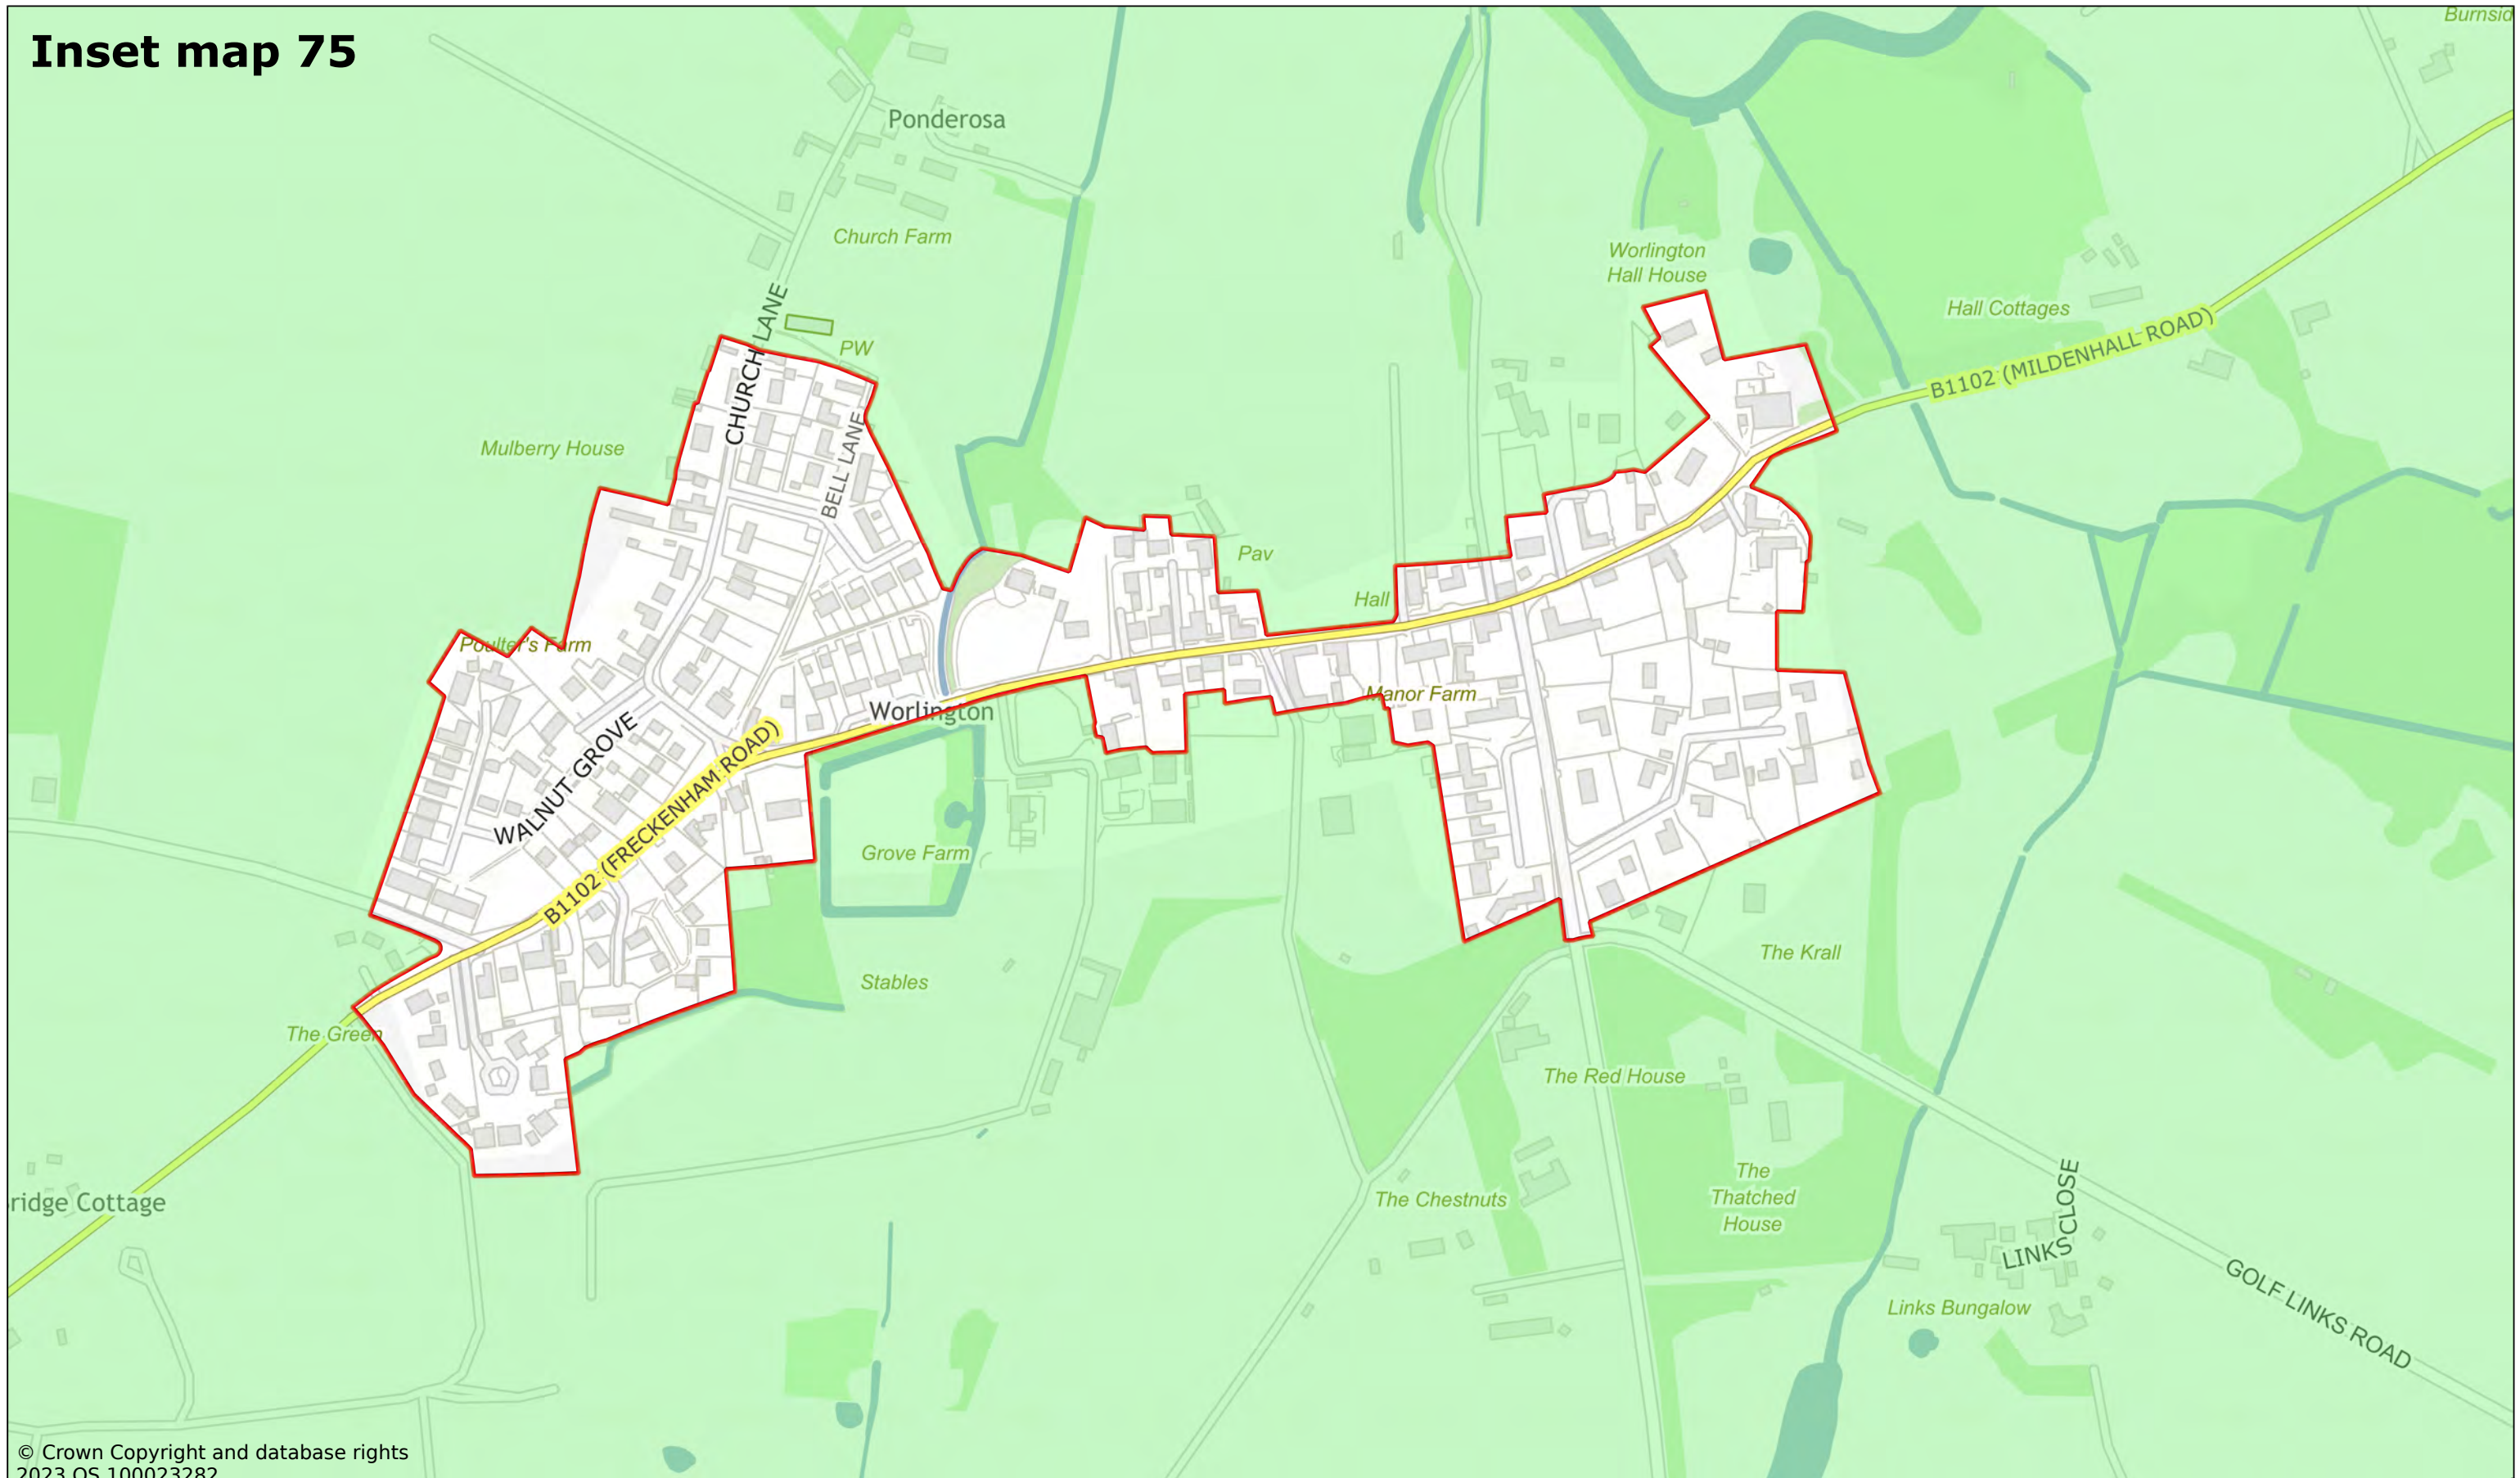

© Crown Copyright and database rights 2023 OS 100023282

Worlington

Scale: 1:4000

Printed on 2023-11-23 12:29:50

by kcooper@SEBC_DOMAIN

© Crown Copyright and database rights 2023 OS 100023282.



West Suffolk House
Western Way
Bury St Edmunds
IP33 3YU
01284 763233
www.westsuffolk.gov.uk