


EXISTING TRACK

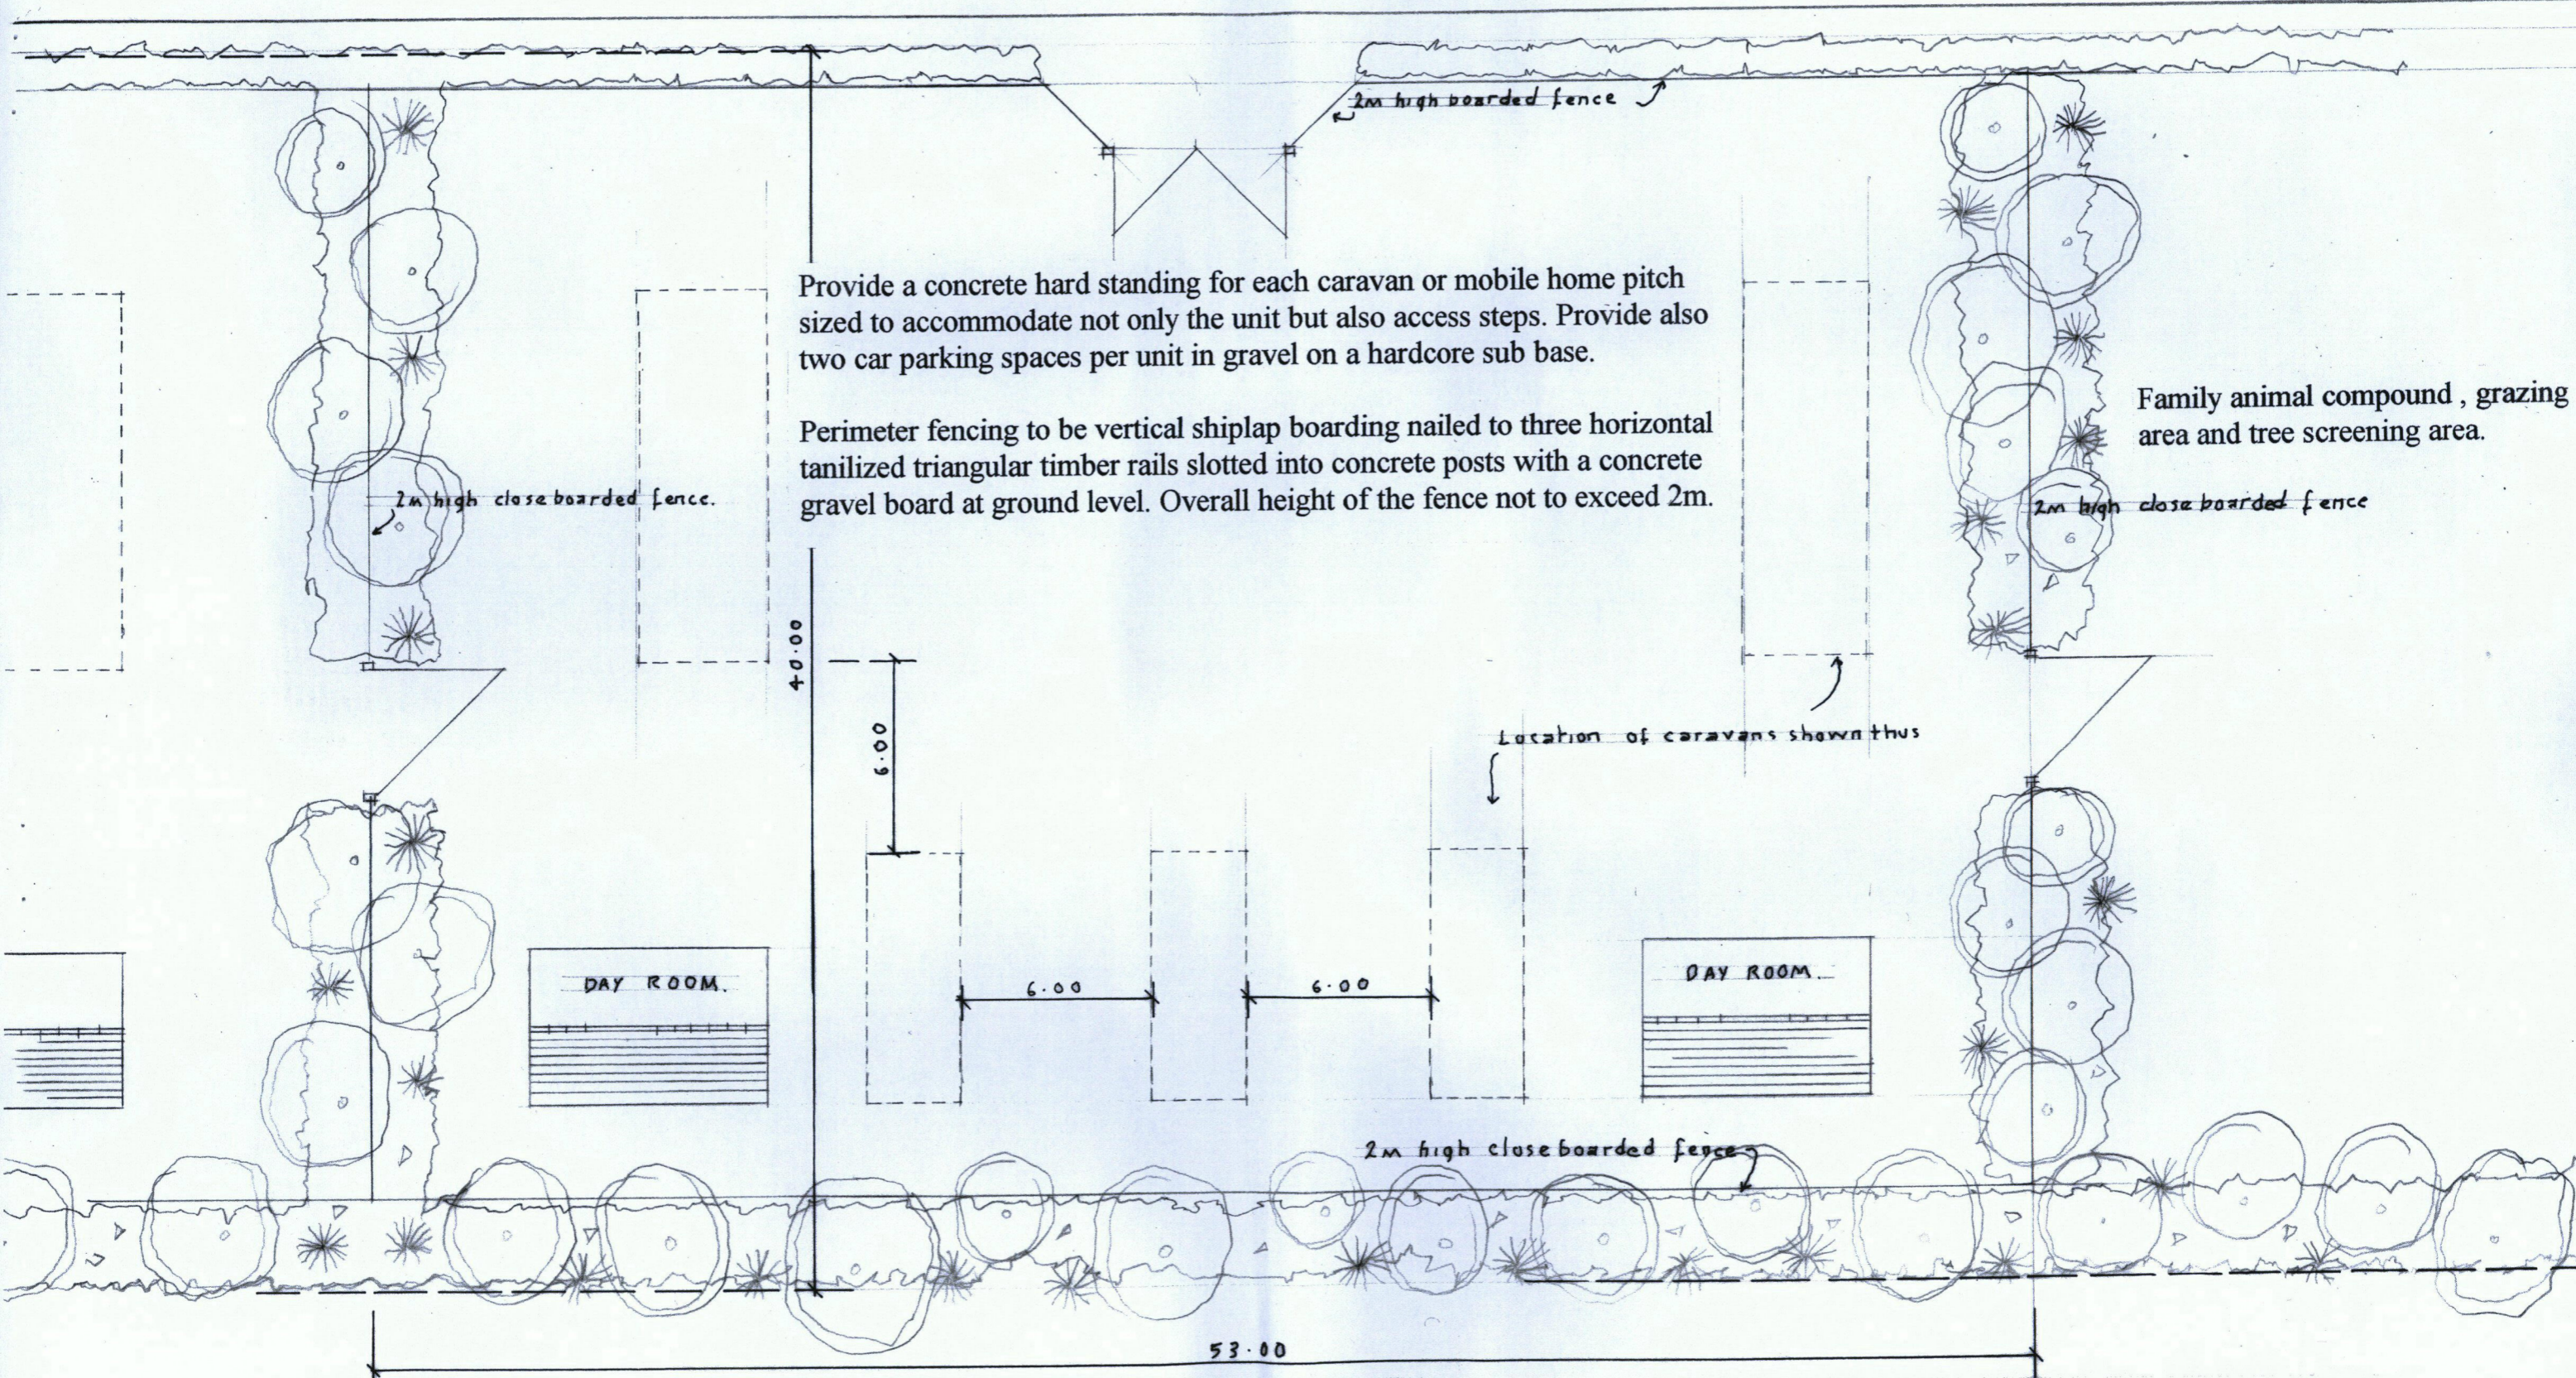

Provide a concrete hard standing for each caravan or mobile home pitch sized to accommodate not only the unit but also access steps. Provide also two car parking spaces per unit in gravel on a hardcore sub base.

Perimeter fencing to be vertical shiplap boarding nailed to three horizontal tanilized triangular timber rails slotted into concrete posts with a concrete gravel board at ground level. Overall height of the fence not to exceed 2m.

Family animal compound, grazing area and tree screening area.

40.00

6.00

6.00

6.00

Location of caravans shown thus

2m high close boarded fence

53.00

Bill and Joseph's parents and daughter, and Heath's section consisting of two mobile homes, three caravans and two day rooms.

SITE DEVELOPMENT SCHEME
1:200.