


BLOCK PLAN

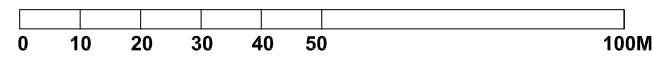

SCALE 1:1250

Ordnance Survey (c) Crown Copyright 2014. All rights reserved. Licence number 100022432

Tony Oldfield Architects
 Unit 5 Freemantle Business Centre
 152 Millbrook Road East
 Southampton
 Hampshire
 SO15 1JR
 Tel : 023 80236165
 Fax : 023 80632466
 Email : toldfieldarchitect.co.uk

Revision	Date
B: Footpath added. Extra car spaces added.	07.05.2015

Client	AJV DESIGNS LTD
Project	Land Adj Beck Lodge Farm, St John's Street, Mildenhall, Suffolk. IP28 8AA
Drawing Title	Block Plan

Scale	1:1250	Drawn	
Date	22.08.14	Checked	
Project Number	140205		
Drawing No	P02	Revision	A B

This drawing is copyright of the architect & must not be reproduced without permission. Any discrepancies should be reported to the architect.