


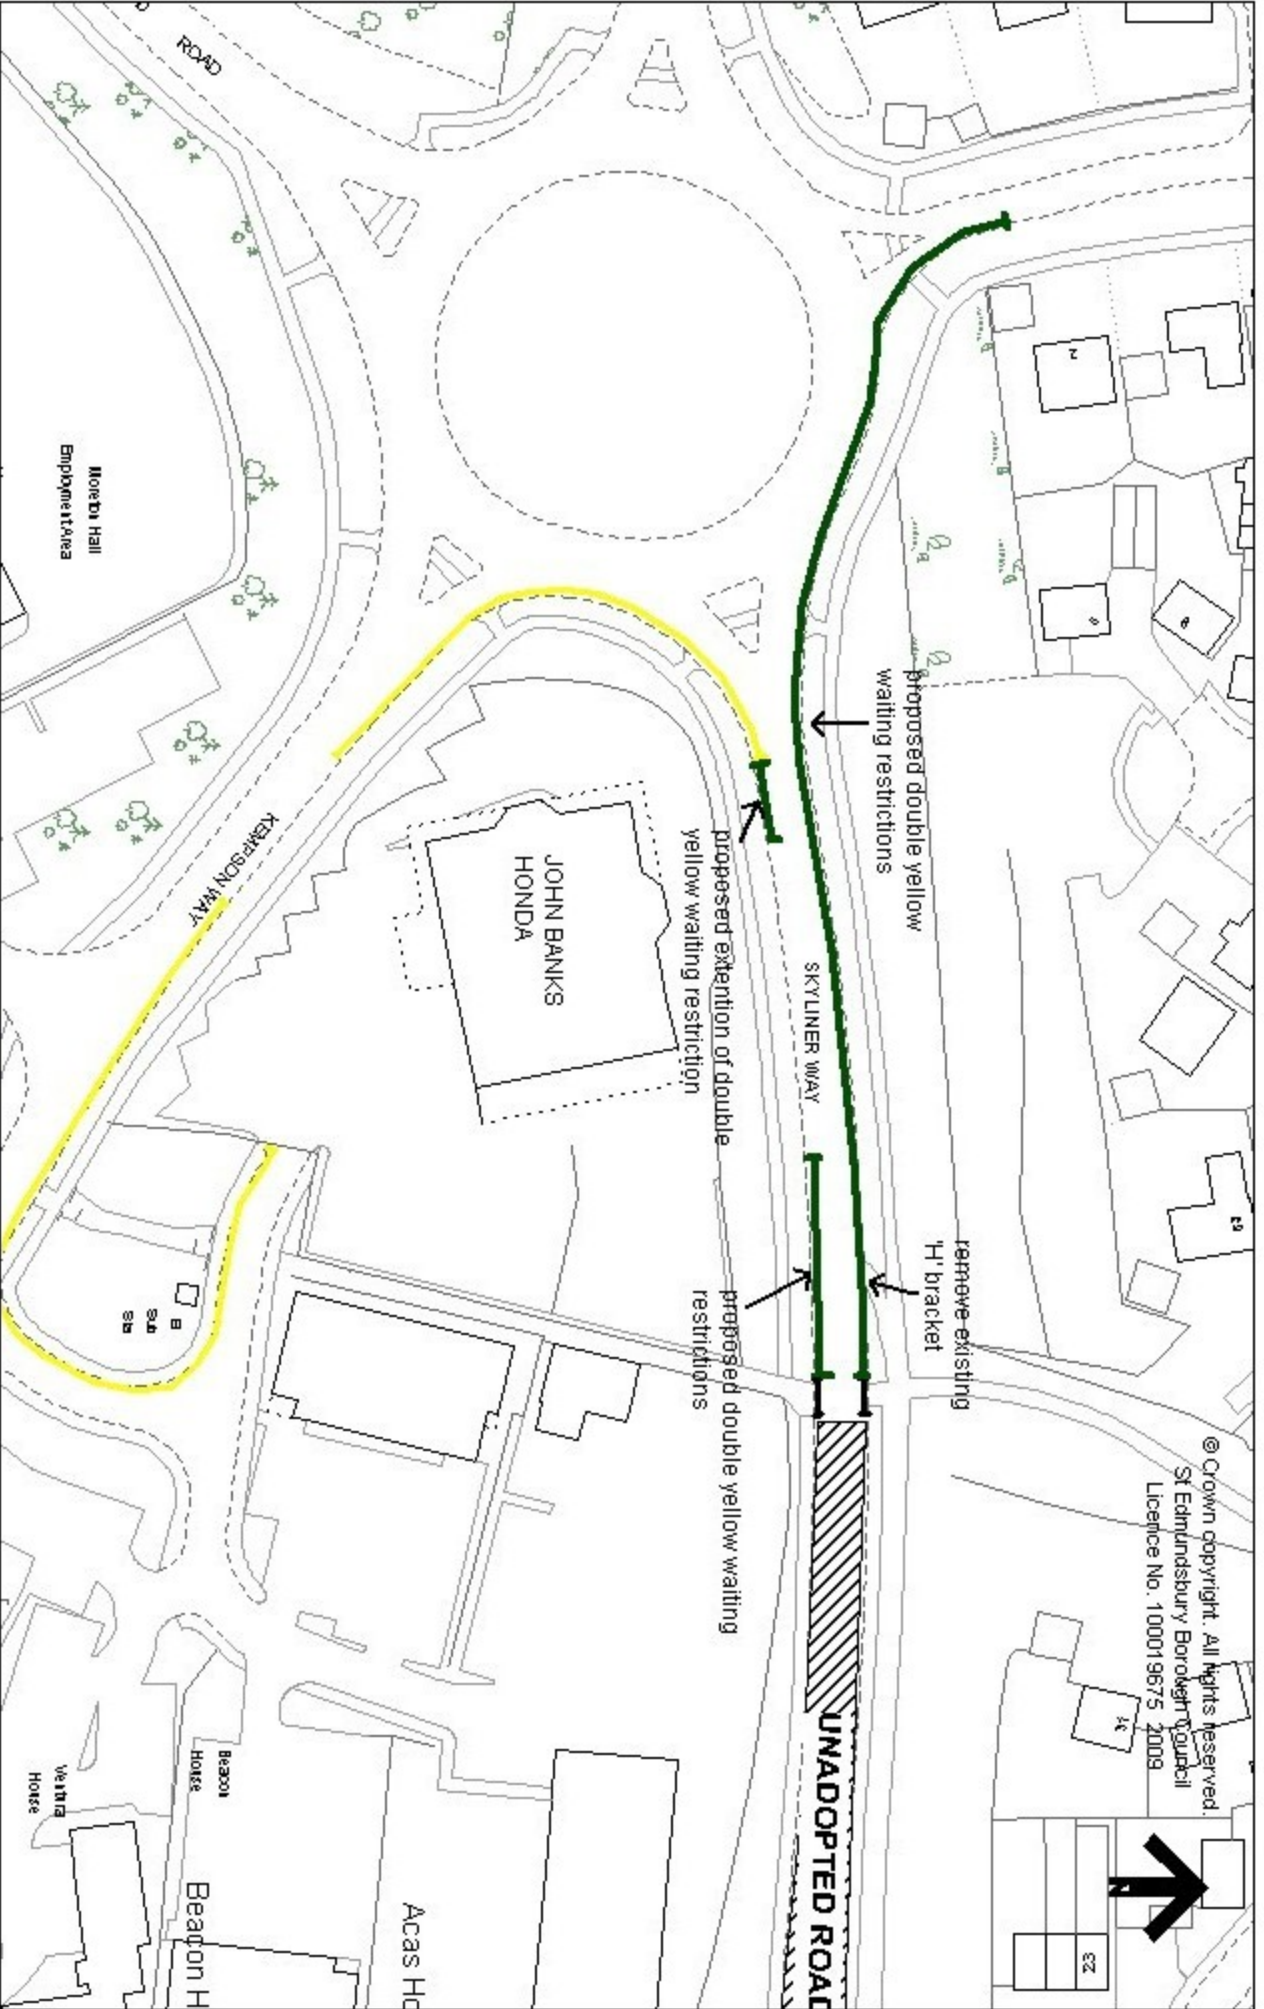


© Crown copyright. All rights reserved.  
St Edmundsbury Borough Council  
Licence No. 100019675 2009



- SKYLINER WAY, BURY ST EDMUNDS
-  = existing H brackets
-  = existing double yellow waiting restrictions
-  = proposed double yellow waiting restrictions