


**DC/15/1540/FUL**

Abbotts House, 2 Newmarket Road, Bury St Edmunds

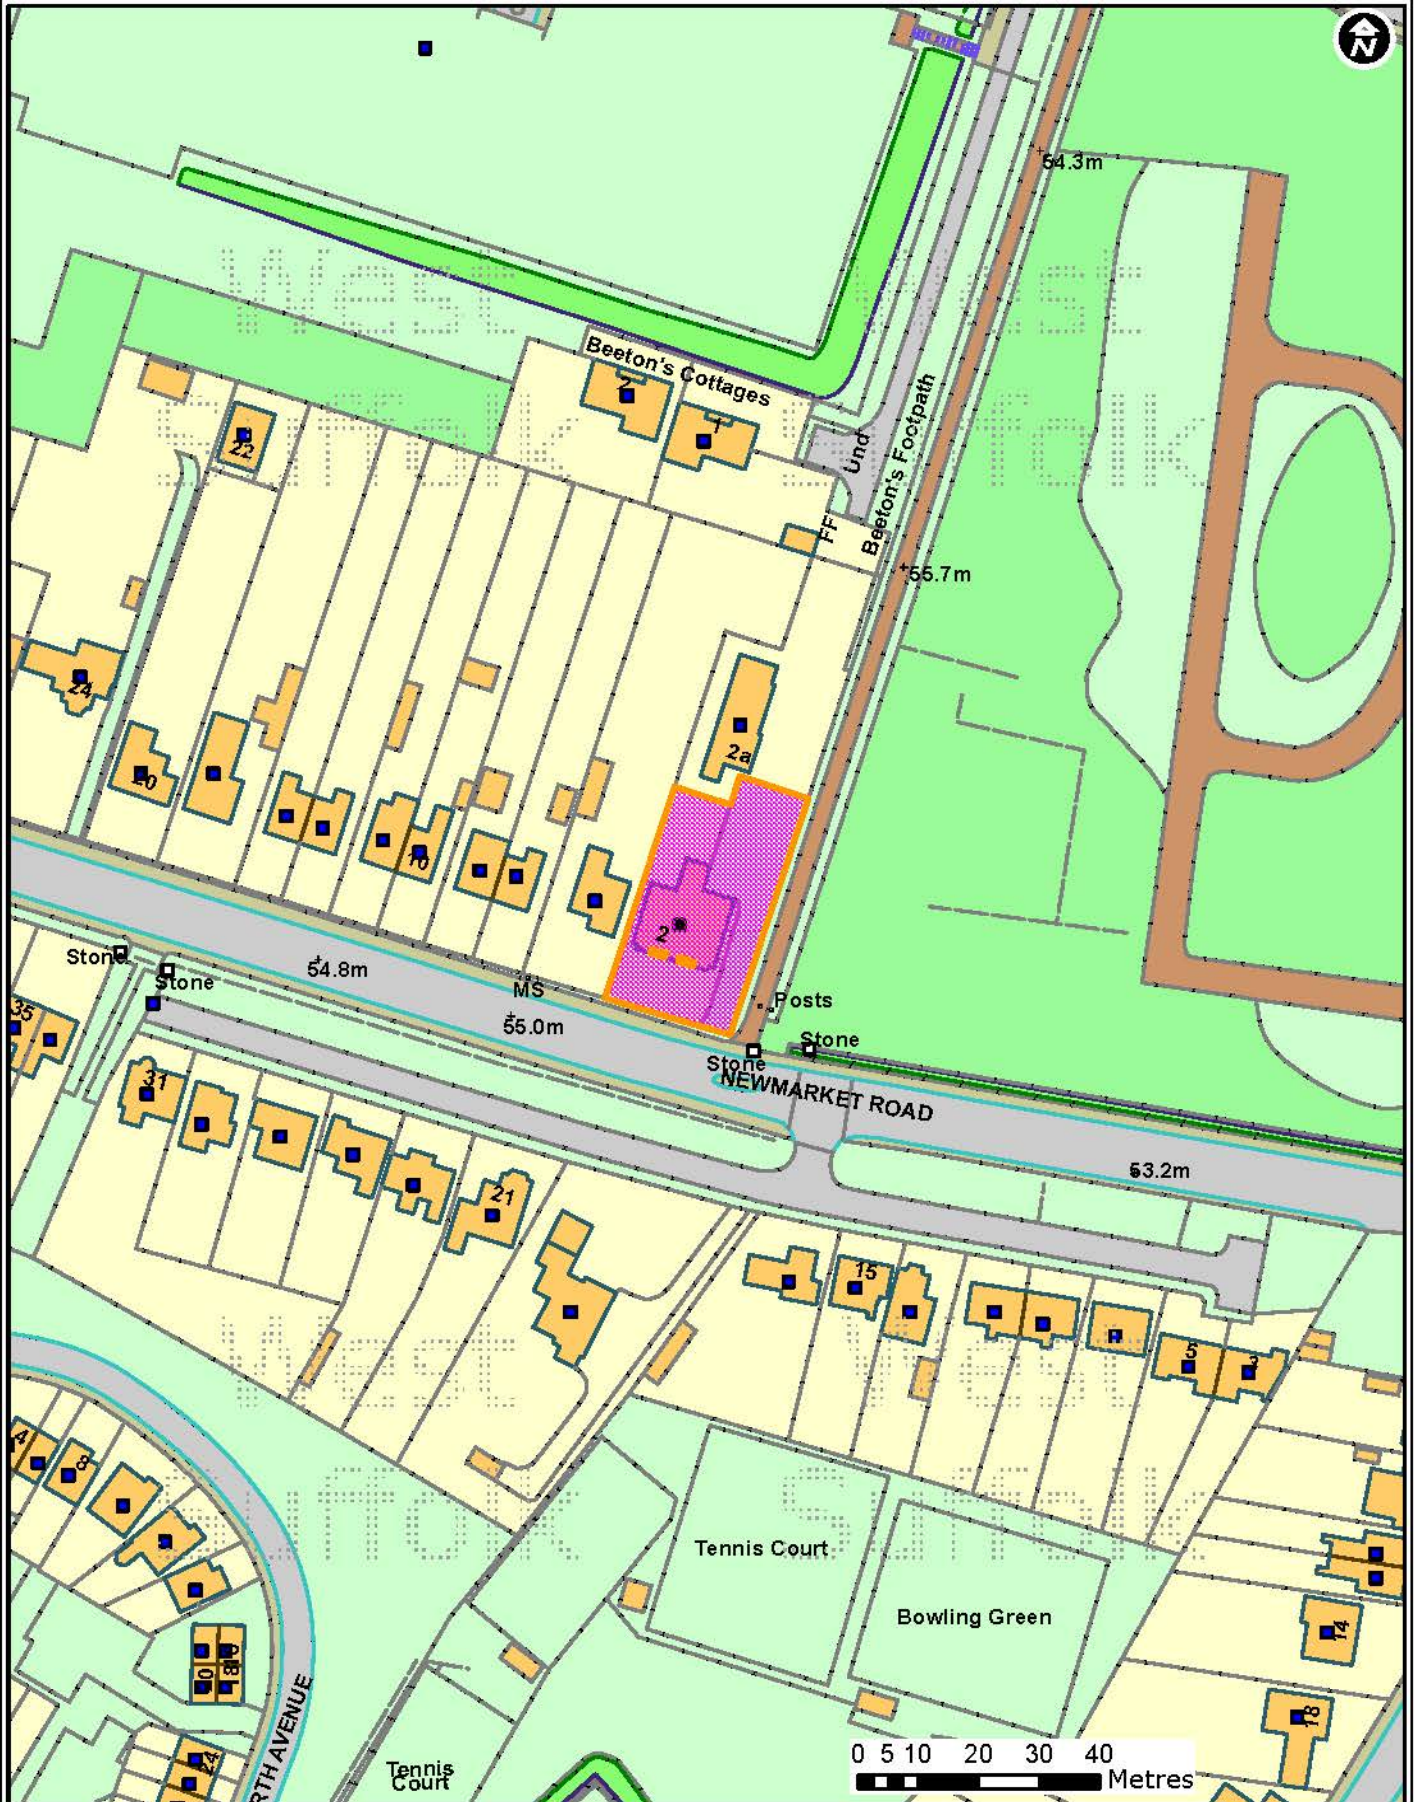

Forest Heath • St Edmundsbury

**West Suffolk**  
working together

© Crown Copyright and database rights 2015 Ordnance Survey 100019675/100023282. You are not permitted to copy, sub-license, distribute or sell any of this data to third parties in any form. Use of this data is subject to terms and conditions. See [www.westsuffolk.gov.uk/disclaimer.cfm](http://www.westsuffolk.gov.uk/disclaimer.cfm).

**Scale: 1:1,250**  
**Date: 17/09/2015**