
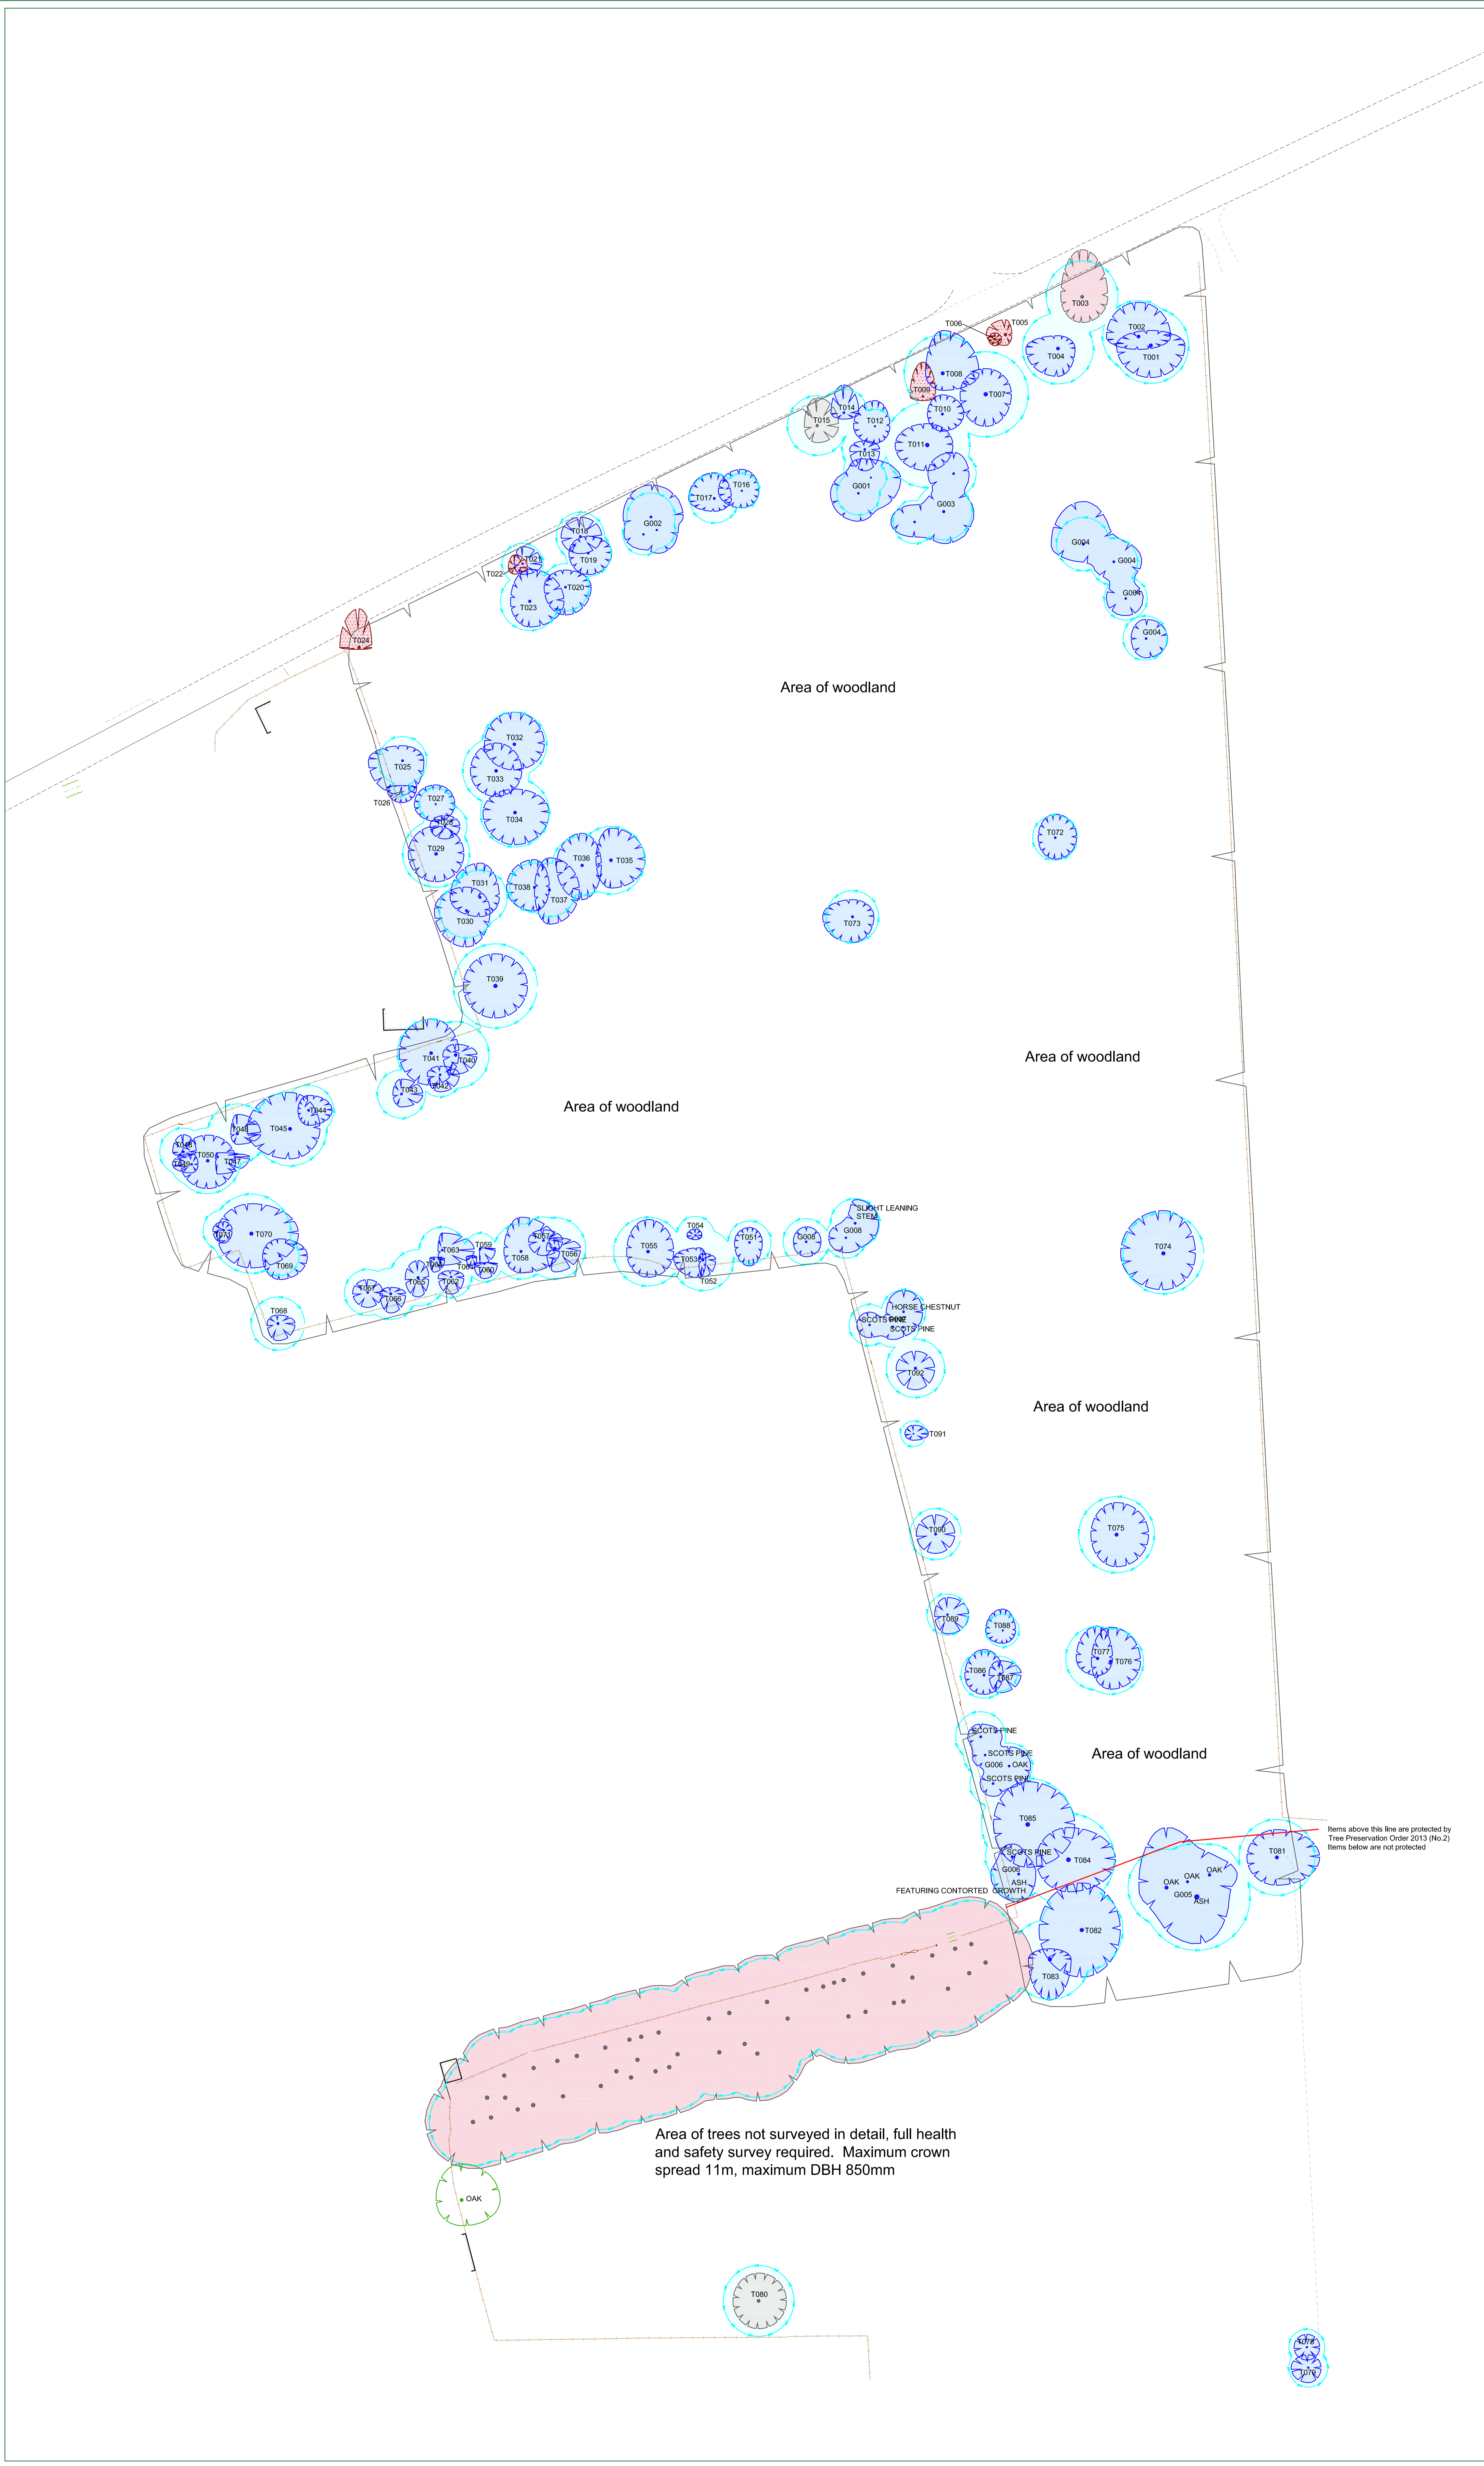


**CATEGORY AND DEFINITION**

Trees unsuitable for retention	
Category U	Trees in such condition that they cannot realistically be retained as living trees in the current land use for longer than 10 years
Trees to be considered for retention	
Category A	Trees of high quality with an estimated remaining life expectancy of at least 40 years
Category B	Trees of moderate quality with an estimated remaining life expectancy of at least 20 years
Category C	Trees of low quality with an estimated remaining life expectancy of at least 10 years, or young trees with a stem diameter below 150mm

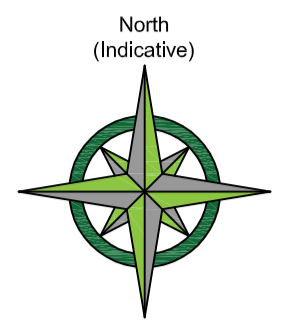

**LEGEND**

	Existing Tree/Hedge BS 5837:2012 Category B
	Existing Tree/Hedge BS 5837:2012 Category C
	Existing Tree/Hedge BS 5837:2012 Category C/U
	Line of Root Protection Area (RPA) - calculated following guidelines set in BS 5837:2012
	Existing Tree/Hedge to be Removed BS 5837:2012 Category U

14/11/13 KJF Based on ASD Survey Topographical Survey Drawing: BTHLH02

The position, condition, and dimensions of the trees are based on a site survey undertaken on 07/11/13

"The original of this drawing was produced in colour - a monochrome copy should not be relied upon"

Scale 1:500  
0m 10m 20m 30m 40m 50m

Scale 1:200  
0m 4m 8m 12m 16m 20m



© HAYDEN'S 2013  
5 Moseleys Farm Business Centre  
Fornham All Saints, Bury St Edmunds, Suffolk IP28 6JY  
Tel: 01284 765391  
Mobile: 07850 167400  
Twitter: @treesurveys  
Web Page: www.treesurveys.co.uk Email: info@treesurveys.co.uk

Drawn By: Angela McKay  
Drawing Title: TS & CP

Station Road, Lakenheath, Suffolk

Client: 14/11/13  
Drawn by: KJF  
Check File Ref: CII/Pro/3801-D - Station Road Lakenheath - TS&CP.dwg

Scale: 1:500 (A0)  
Checked by: DG  
Drawing No: 3801-D