

# A555

A555 Proposals for Replacement Bus Shelters - Simon Curl

From: Simon Curl  
Sent: 05 February 2010 13:59  
To: Tim Marks; Phillip French; Anne Gower  
Cc: Simon Barnett; Sally Harper; Tracey Vobe  
Subject: Haverhill Bus Station - Shelter Alterations

Dear Councillors,

This email is to let you know what we are doing about the concerns voiced over the recent SCC works at Haverhill Bus Station.

We have discussed the issues with both Guy McGregor and Tony Goldson, and we propose to take out the 6 new shelters and replace them with larger versions. The positions will be adjusted to aid the deployment of DDA accessible ramps from buses.

Attached is a plan showing the proposed new positions of the 6 shelters, together with a shelter design.


Shelters 4, 5 and 6 are set at the min. distance from the bus stop kerb to allow for DDA ramps to be deployed from buses. Shelters 1, 2 and 3 are set back away from the bus stops because if they were set the min distance back for DDA there would be no useable access space left behind them. The proposed shelters are 2m by 4.3m. The existing are 1.3m by 4.3m. We are currently considering providing an even larger shelter for the stop that serves the Cambridge bus service as we are told that there are significant numbers of passengers use this service at peak times.

The shelter design can be adjusted from that shown, to a completely open front, or with an in doorway at the back and an out at the front. See plan for footprint layouts.




We are consulting with the Haverhill Disability Planning Network, Haverhill Town Council and Haverhill Area Working Committee. We have been invited to the Town Council meeting on 16 February.

Kind regards,

Simon Curl  
Team Leader (Central Area)  
Highway Network Improvement  
Environment & Transport Service Delivery Agency Suffolk County Council Endeavour House  
8 Russell Road  
Ipswich  
Suffolk IP1 2BX  
Tel: 01473 264913  
Fax: 01473 216864  
email: [simon.curl@et.suffolkcc.gov.uk](mailto:simon.curl@et.suffolkcc.gov.uk)

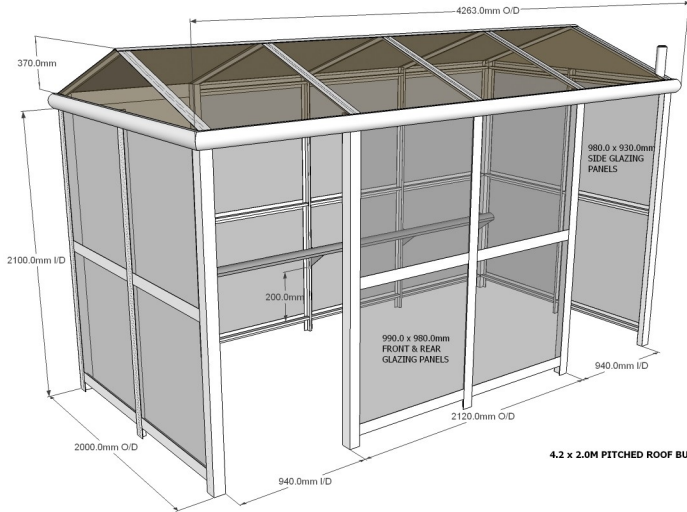


This map is reproduced from Ordnance Survey material with the permission of Ordnance Survey on behalf of the Controller of Her Majesty's Stationery Office. Unauthorised reproduction infringes Crown Copyright and may be actionable under the provisions of the Copyright Act 1988 and/or the Database Right (Intellectual Property) Act 1997. St. Edmundsbury Borough Council Licence No. 100018973 2009.

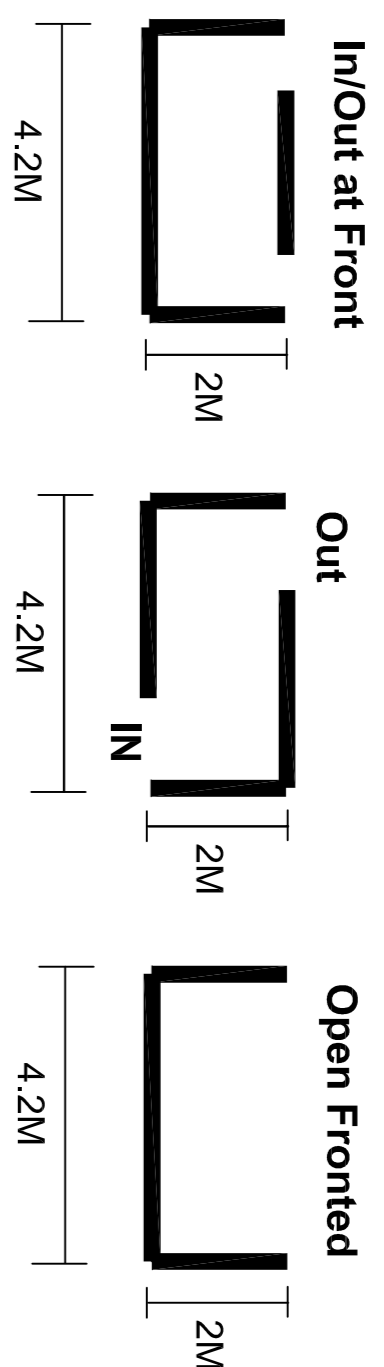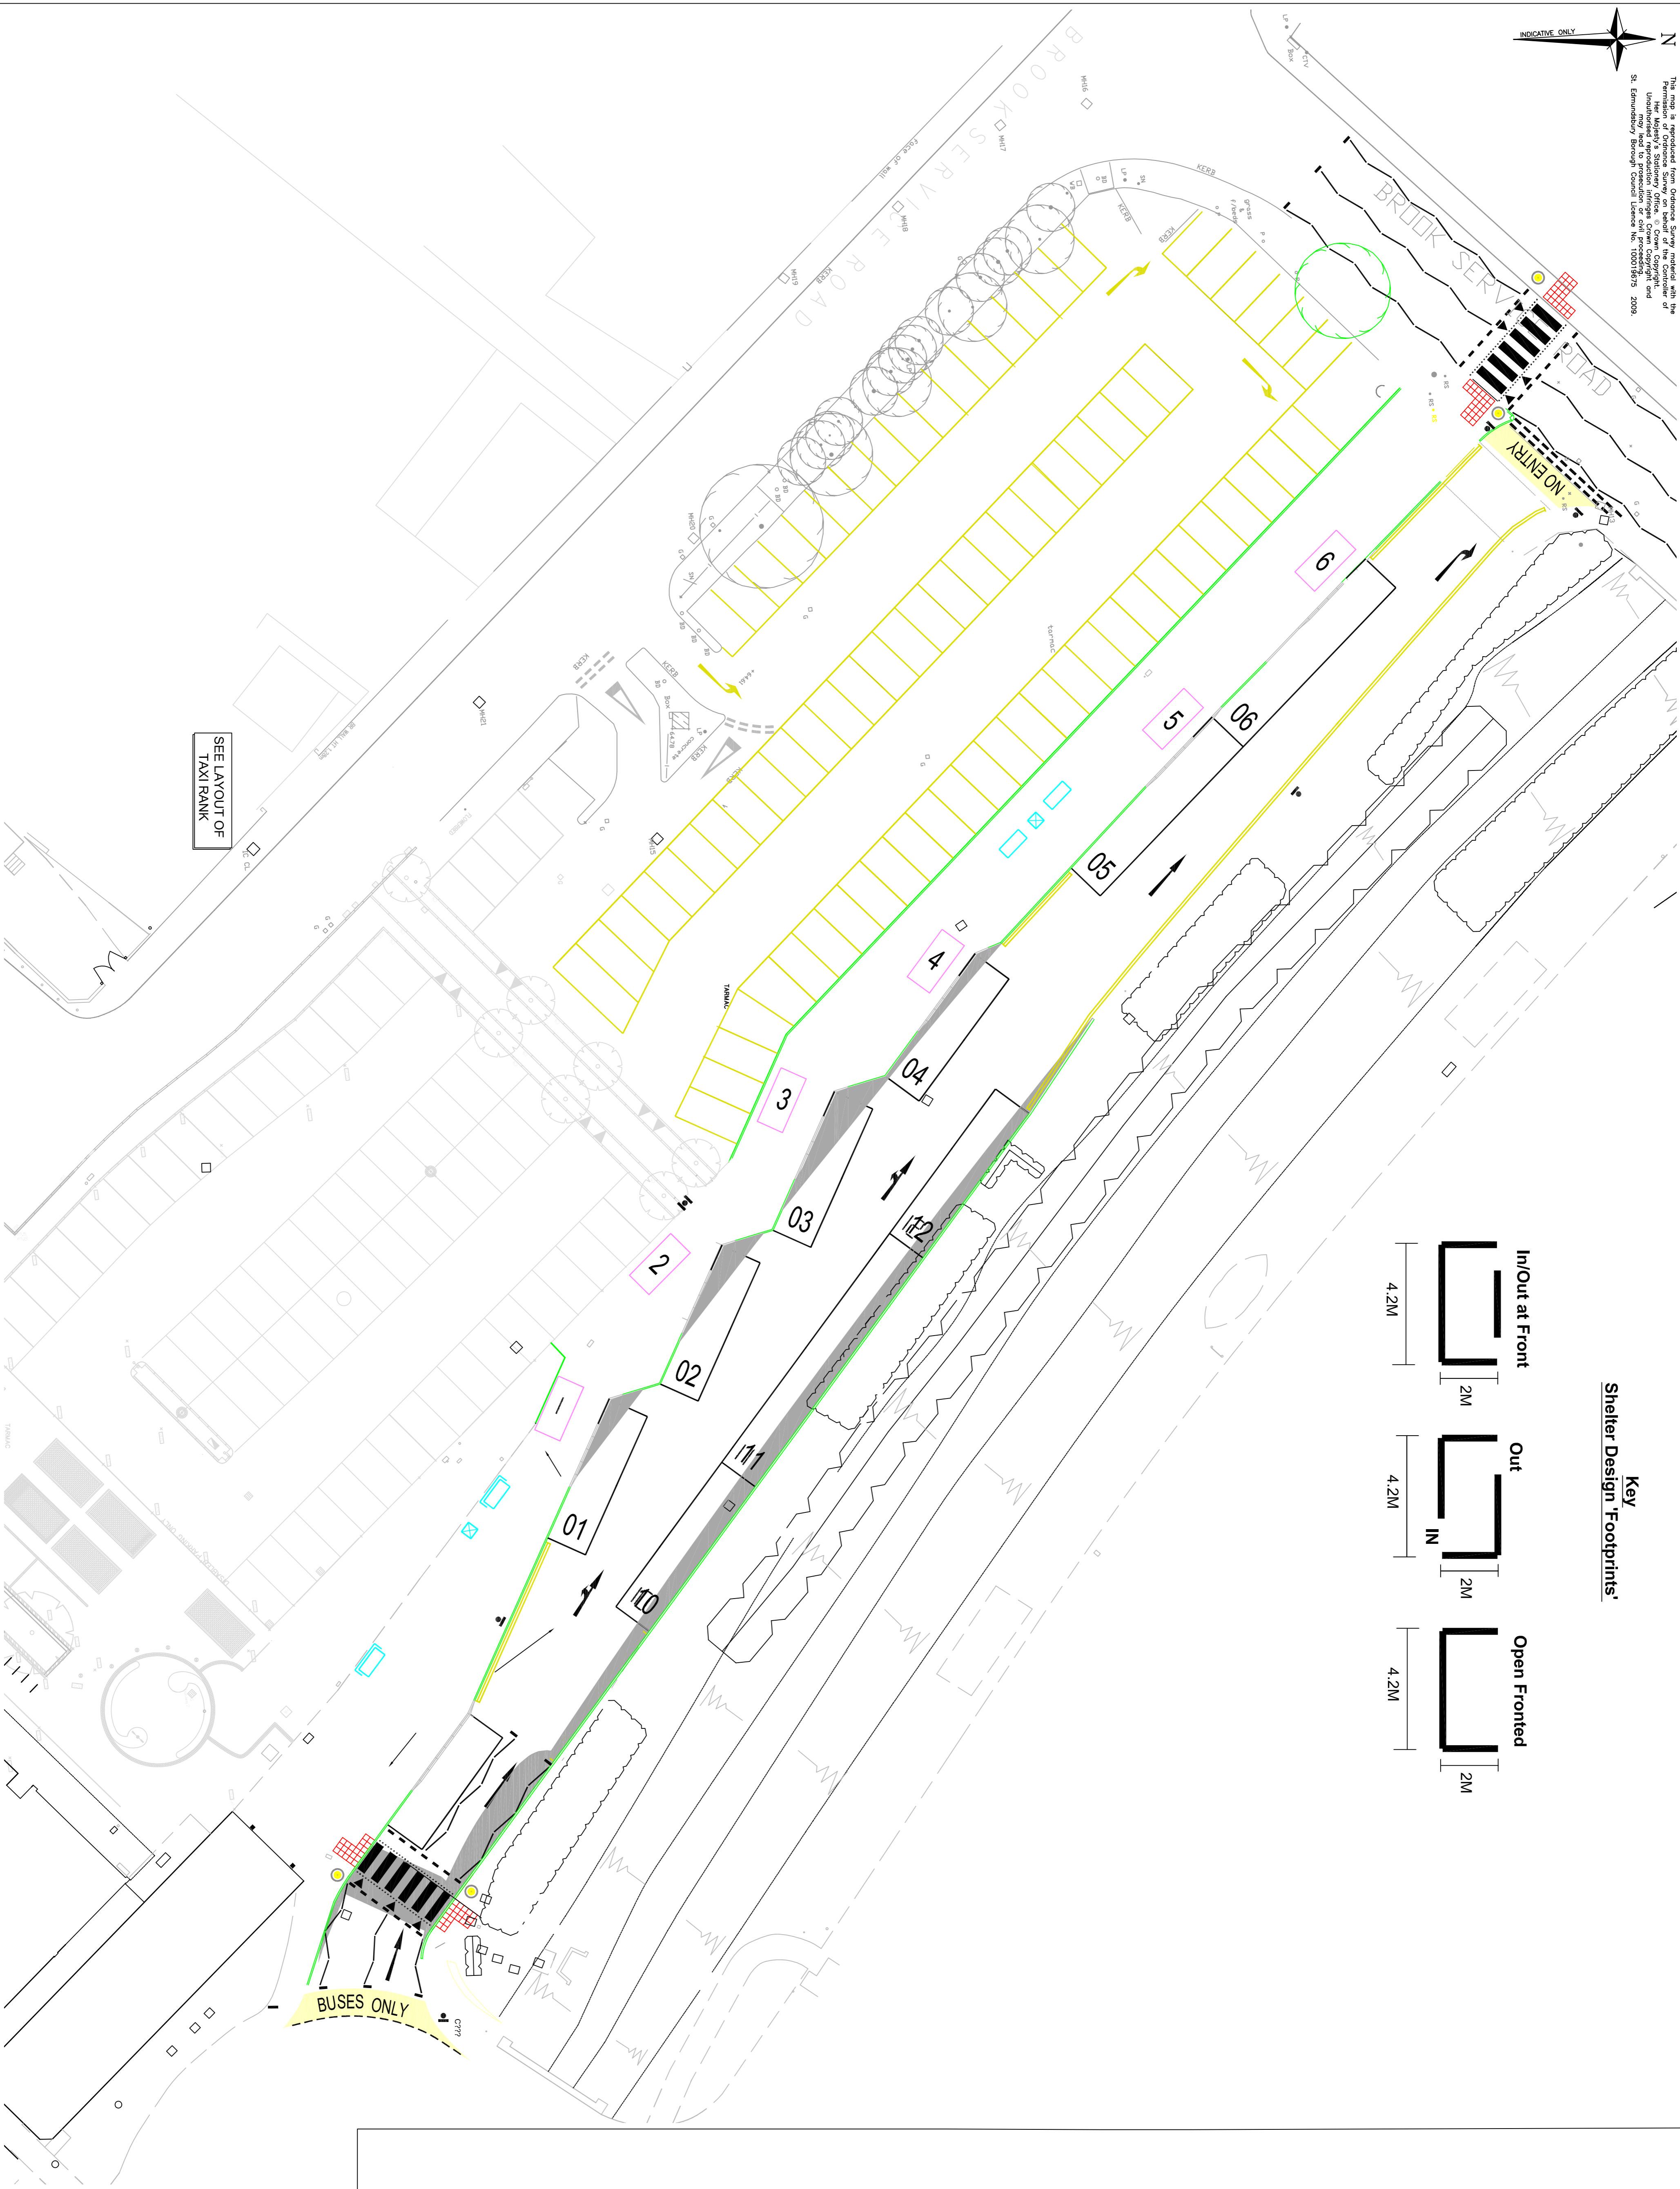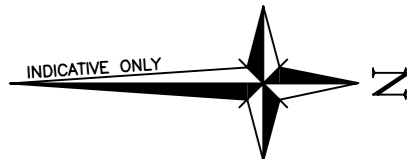

Key  
Shelter Design Footprints

PROPOSED CIVIL WORKS AND LIGHTING 1:200 SCALE

 <p><b>St Edmundsbury</b> BOROUGH COUNCIL</p>		<p><b>ECONOMY &amp; ENVIRONMENT DIRECTORATE</b></p>	
<p><b>PLANNING &amp; ENGINEERING SERVICES</b></p>			
<p>The Engineer: Mr. Steven King, M.B.E., C.Eng., C.Env.Eng.          Planning &amp; Engineering Services          PO Box 122, St. Edmundsbury House          St. Edmundsbury, Suffolk, IP11 3ES          Tel: 01473 75346</p>			
<p><b>BUS STATION</b> <b>HAVERHILL</b></p>			
<p><b>Title:</b> Proposed Shelter Locations and Footprint Options</p>			
<p><b>Scale:</b> AS</p>	<p><b>Date:</b> Jan 10</p>	<p><b>Drawn By:</b> [Name]</p>	<p><b>Checked:</b> [Name]</p>
<p><b>Drawn No.:</b> 6.5.26/50</p>	<p><b>Approved By:</b> [Name]</p>	<p><b>Reviewed:</b> [Name]</p>	<p><b>Drawn:</b> [Name]</p>