


NOTE 'COPYRIGHT ACT'
 This drawing is supplied for YOUR information only. It should not be copied, duplicated or reproduced in any form, in part or in total without the expressed permission of E & P Building Design given in writing. Should you require additional copies please ask.

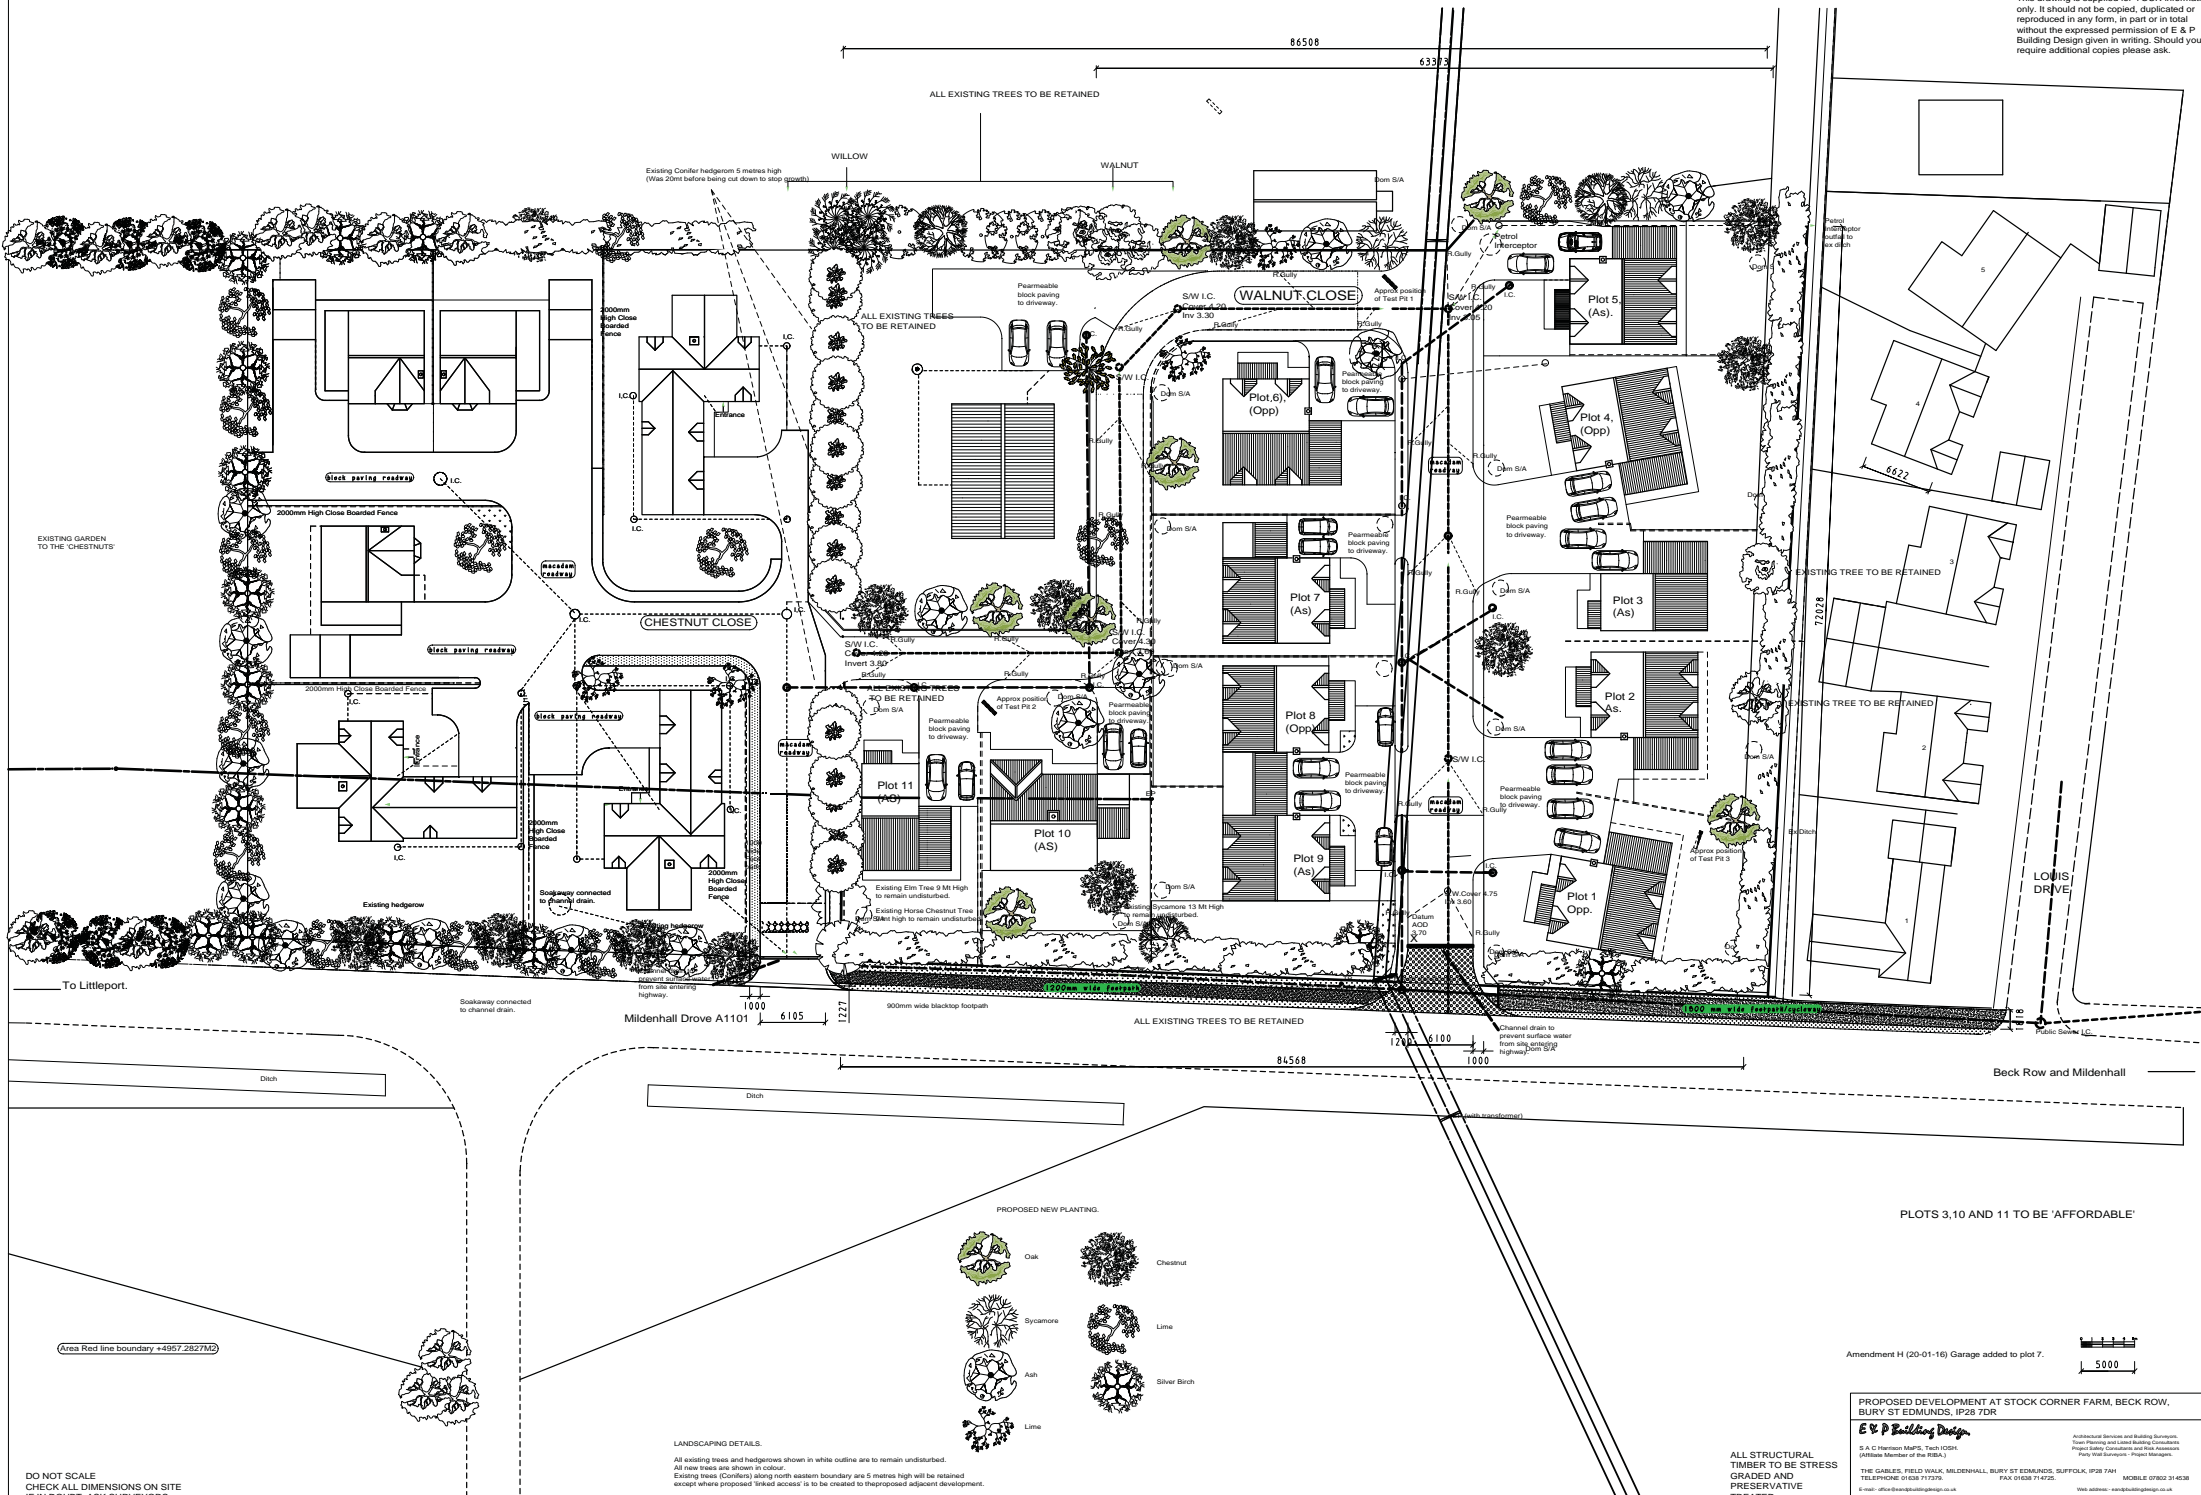

DO NOT SCALE
 CHECK ALL DIMENSIONS ON SITE
 IF IN DOUBT, ASK SURVEYORS

LANDSCAPING DETAILS.
 All existing trees and hedgerows shown in white outline are to remain undisturbed.
 All new trees are shown in colour.

- PROPOSED NEW PLANTING.**
- Oak
 - Chestnut
 - Sycamore
 - Lime
 - Ash
 - Silver Birch
 - Lime

Amendment H (20-01-16) Garage added to plot 7.

PROPOSED DEVELOPMENT AT STOCK CORNER FARM, BECK ROW, BURY ST EDMUNDS, IP28 7DR

E & P Building Design

Architectural Services and Building Surveys

Scale: 1:500 at A3, 1:500 at A4