





front (west) elevation @ 1:50



rear (east) elevation @ 1:50


proposed materials palette:

- walls = buff coloured facing brick
- roof = slate tiles
- windows/doors = timber
- lintels and cills = buff coloured stone
- boundary to street = low brick wall and metal railings

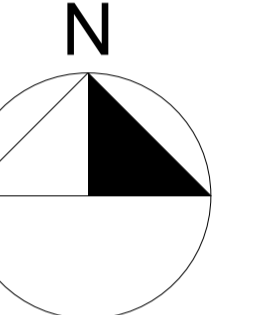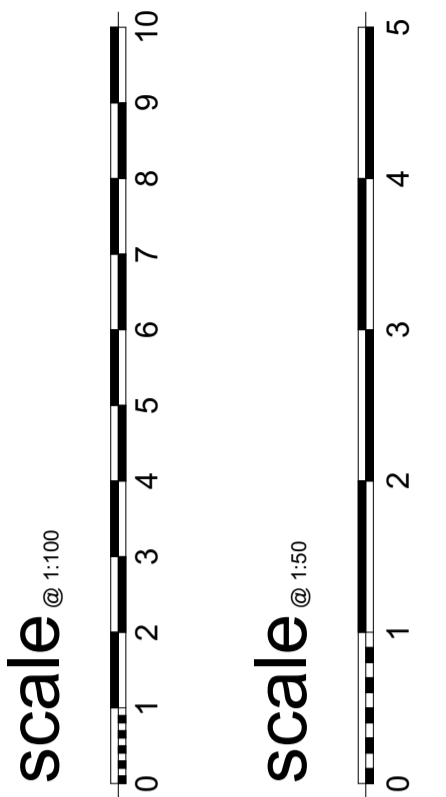


notes


revisions

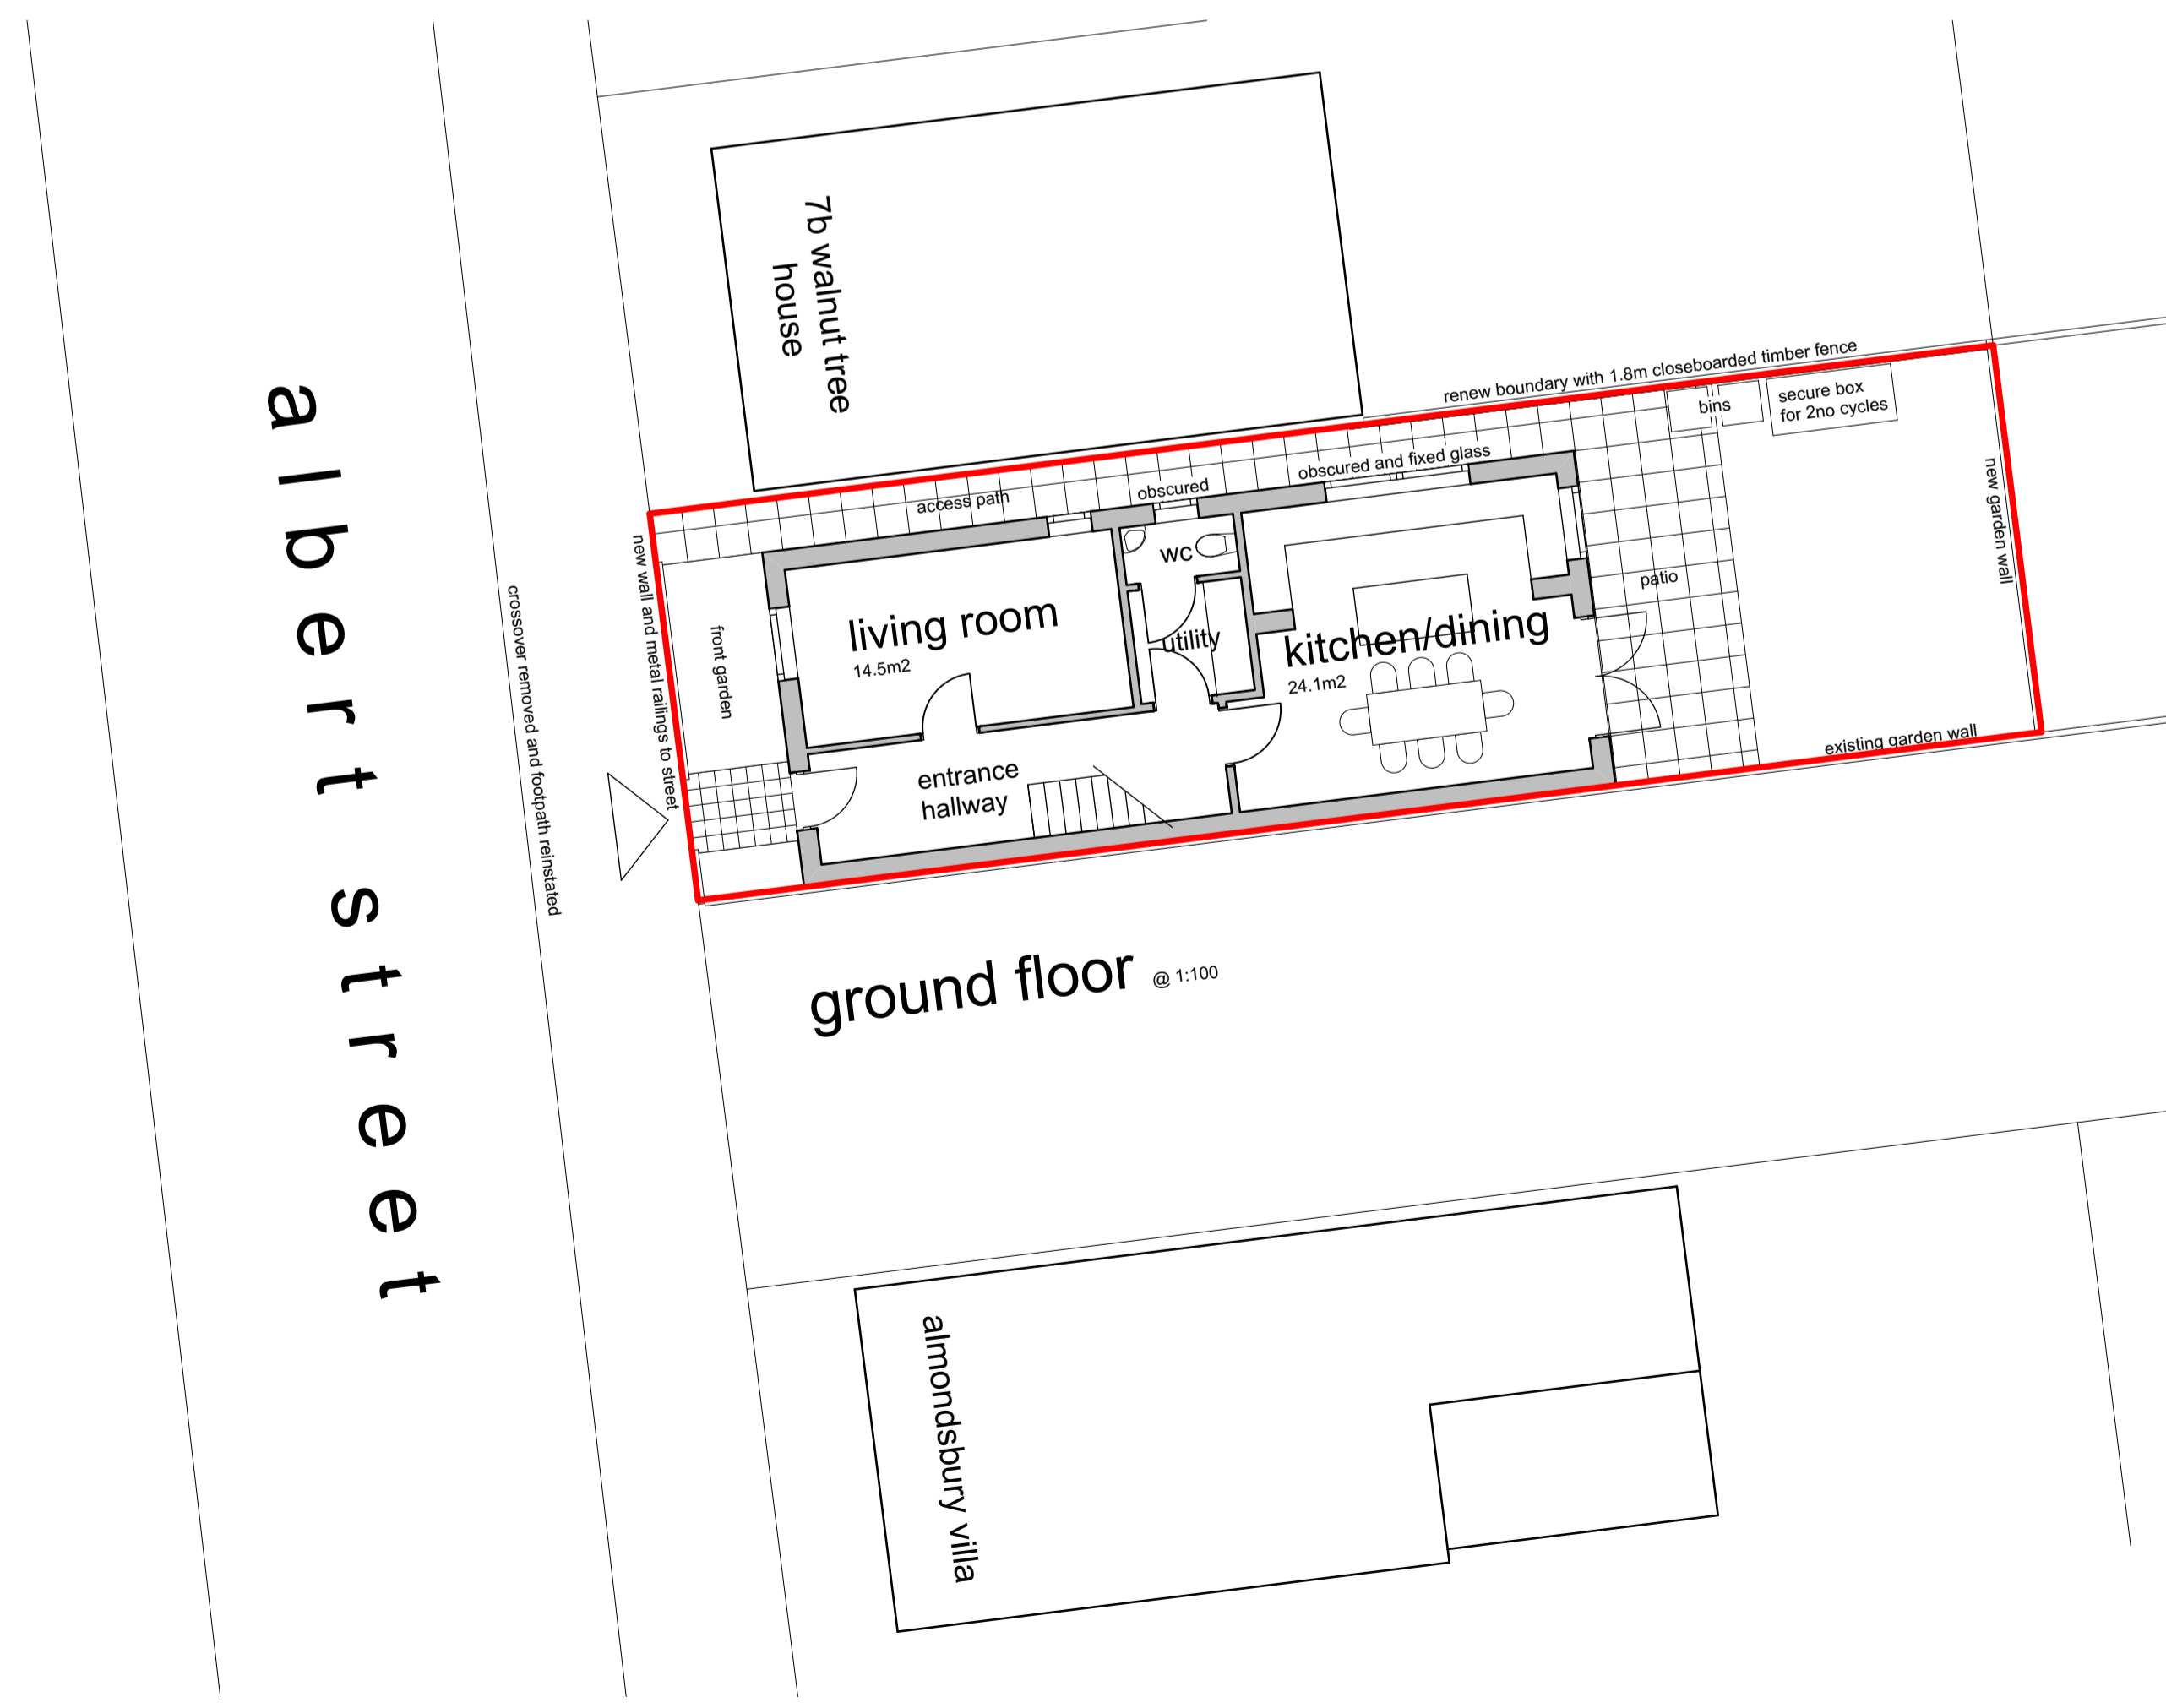


ground floor @ 1:100

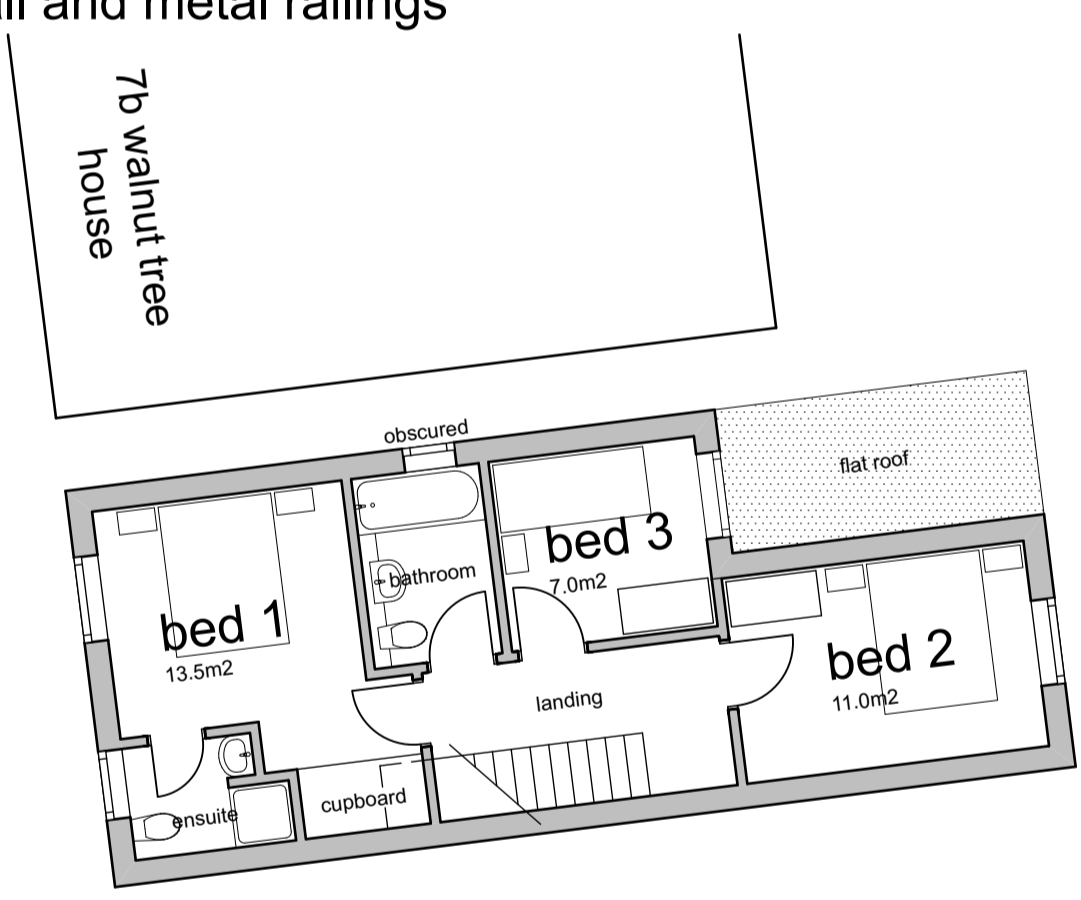

first floor @ 1:100

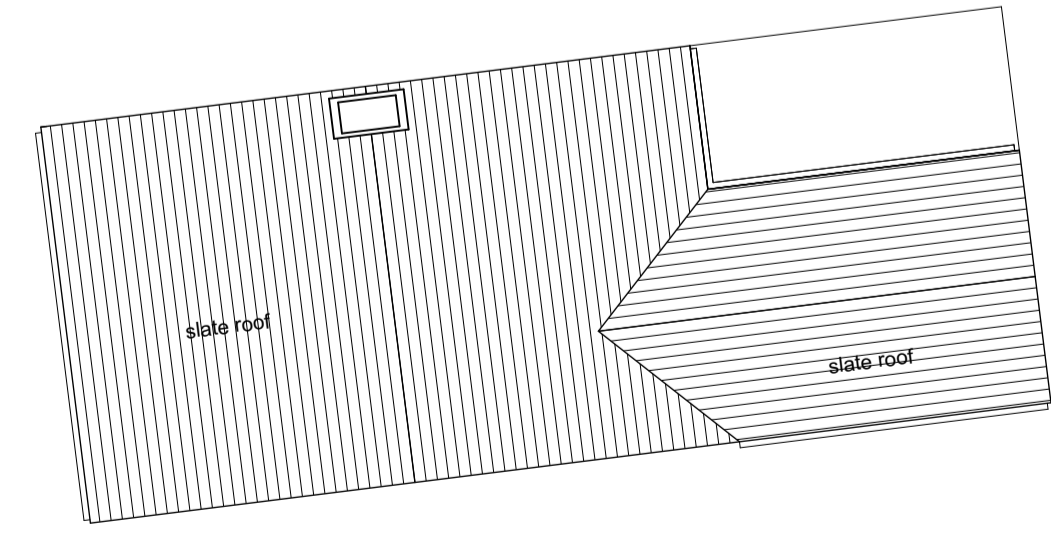

roof @ 1:100

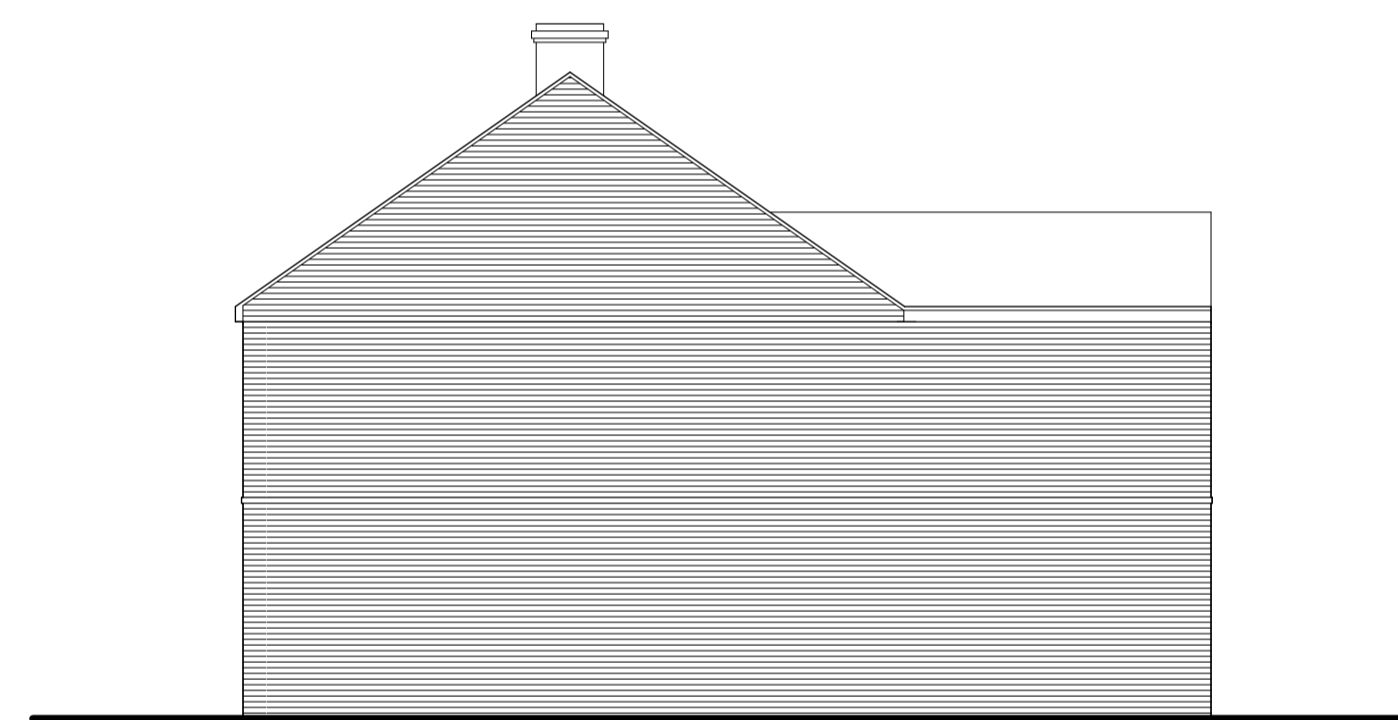

side (south) elevation @ 1:100



side (north) elevation @ 1:100

project
Rowan House
Albert Street IP33 3EA

drawing
proposed dwelling

scale
1:100 & 1:50 on A1

date
11.12.13

number/revision
1964.06

drawn
bw