
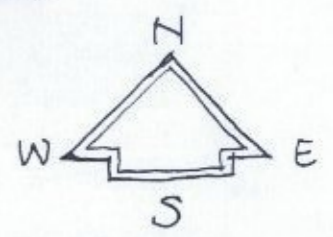


RECEIVED
15 APR 2016

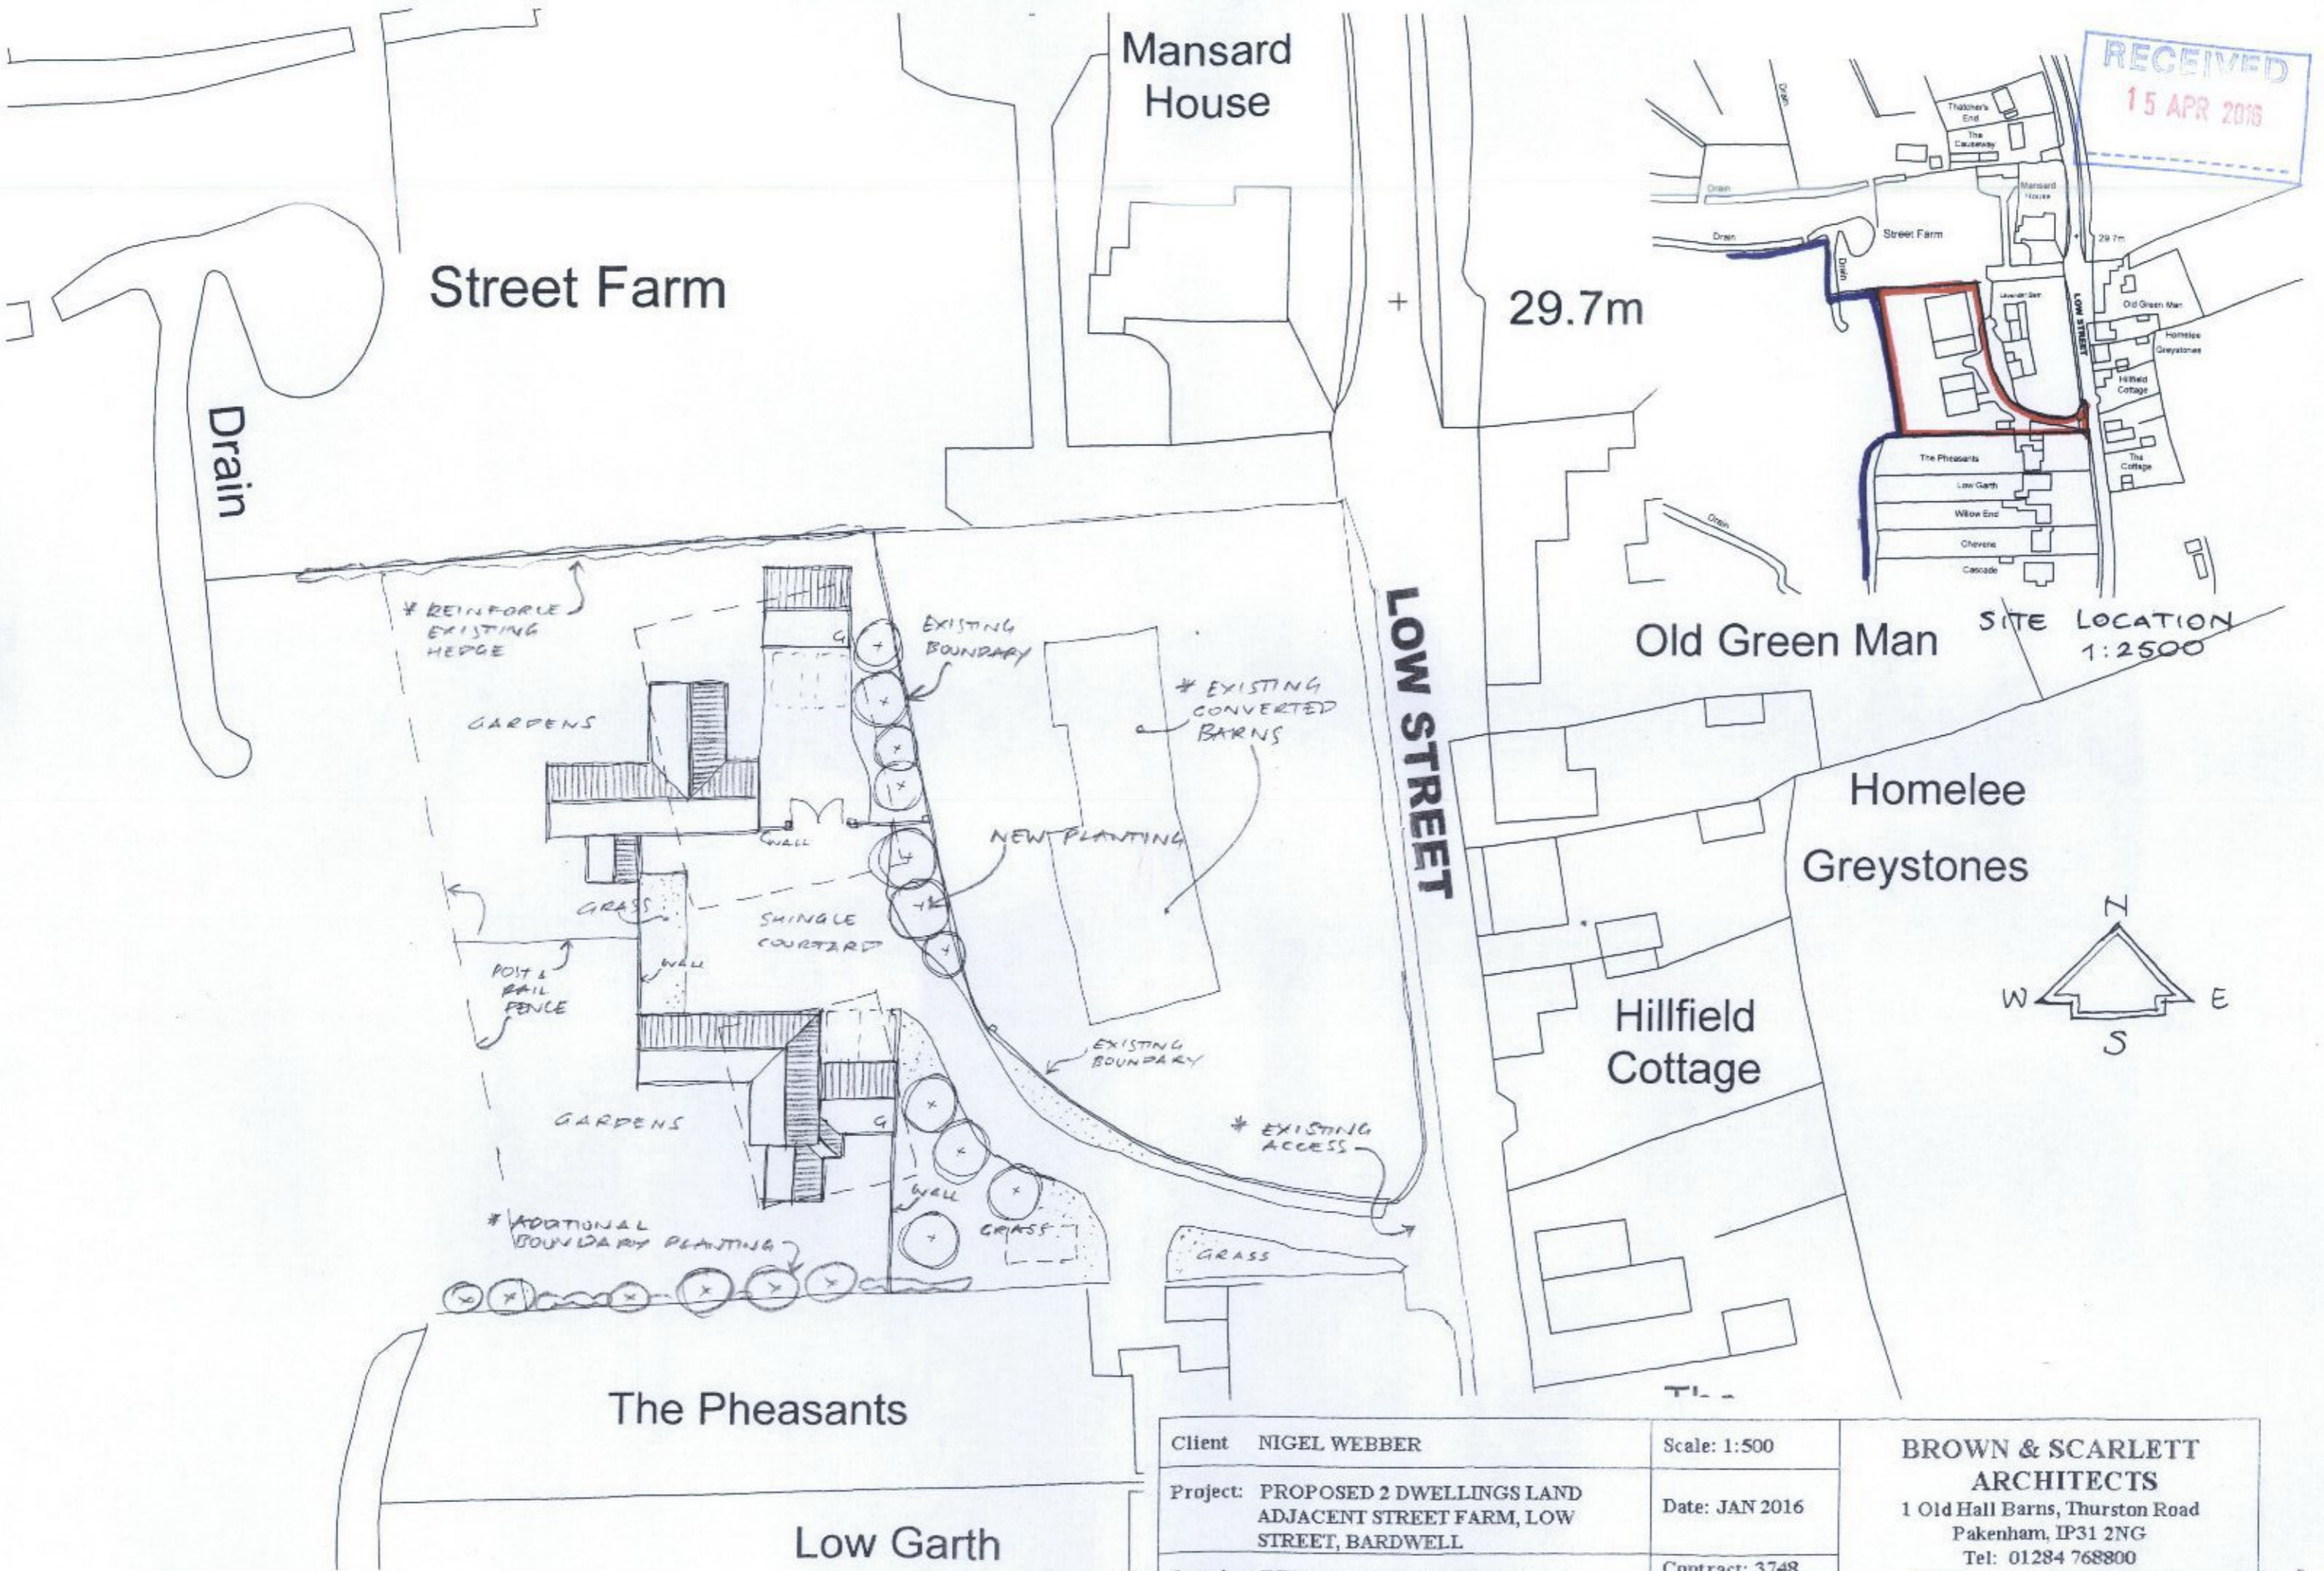

Client: NIGEL WEBBER	Scale: 1:500	BROWN & SCARLETT ARCHITECTS 1 Old Hall Barns, Thurston Road Pakenham, IP31 2NG Tel: 01284 768800 info@brownandscarlett.co.uk
Project: PROPOSED 2 DWELLINGS LAND ADJACENT STREET FARM, LOW STREET, BARDWELL	Date: JAN 2016	
Drawing: DETAILED PLANNING	Contract: 3748 Drg No. 01	