


Contractor to check dimensions and notify any discrepancies or errors to the company immediately

Index	Revision	Date
A	- Updated following latest client requirements	15.03.17
B	- Amendments to parking layout	07.06.17
C	- Demise lines revised	26.06.17
D	- Entrance arrangement revised	21.08.17

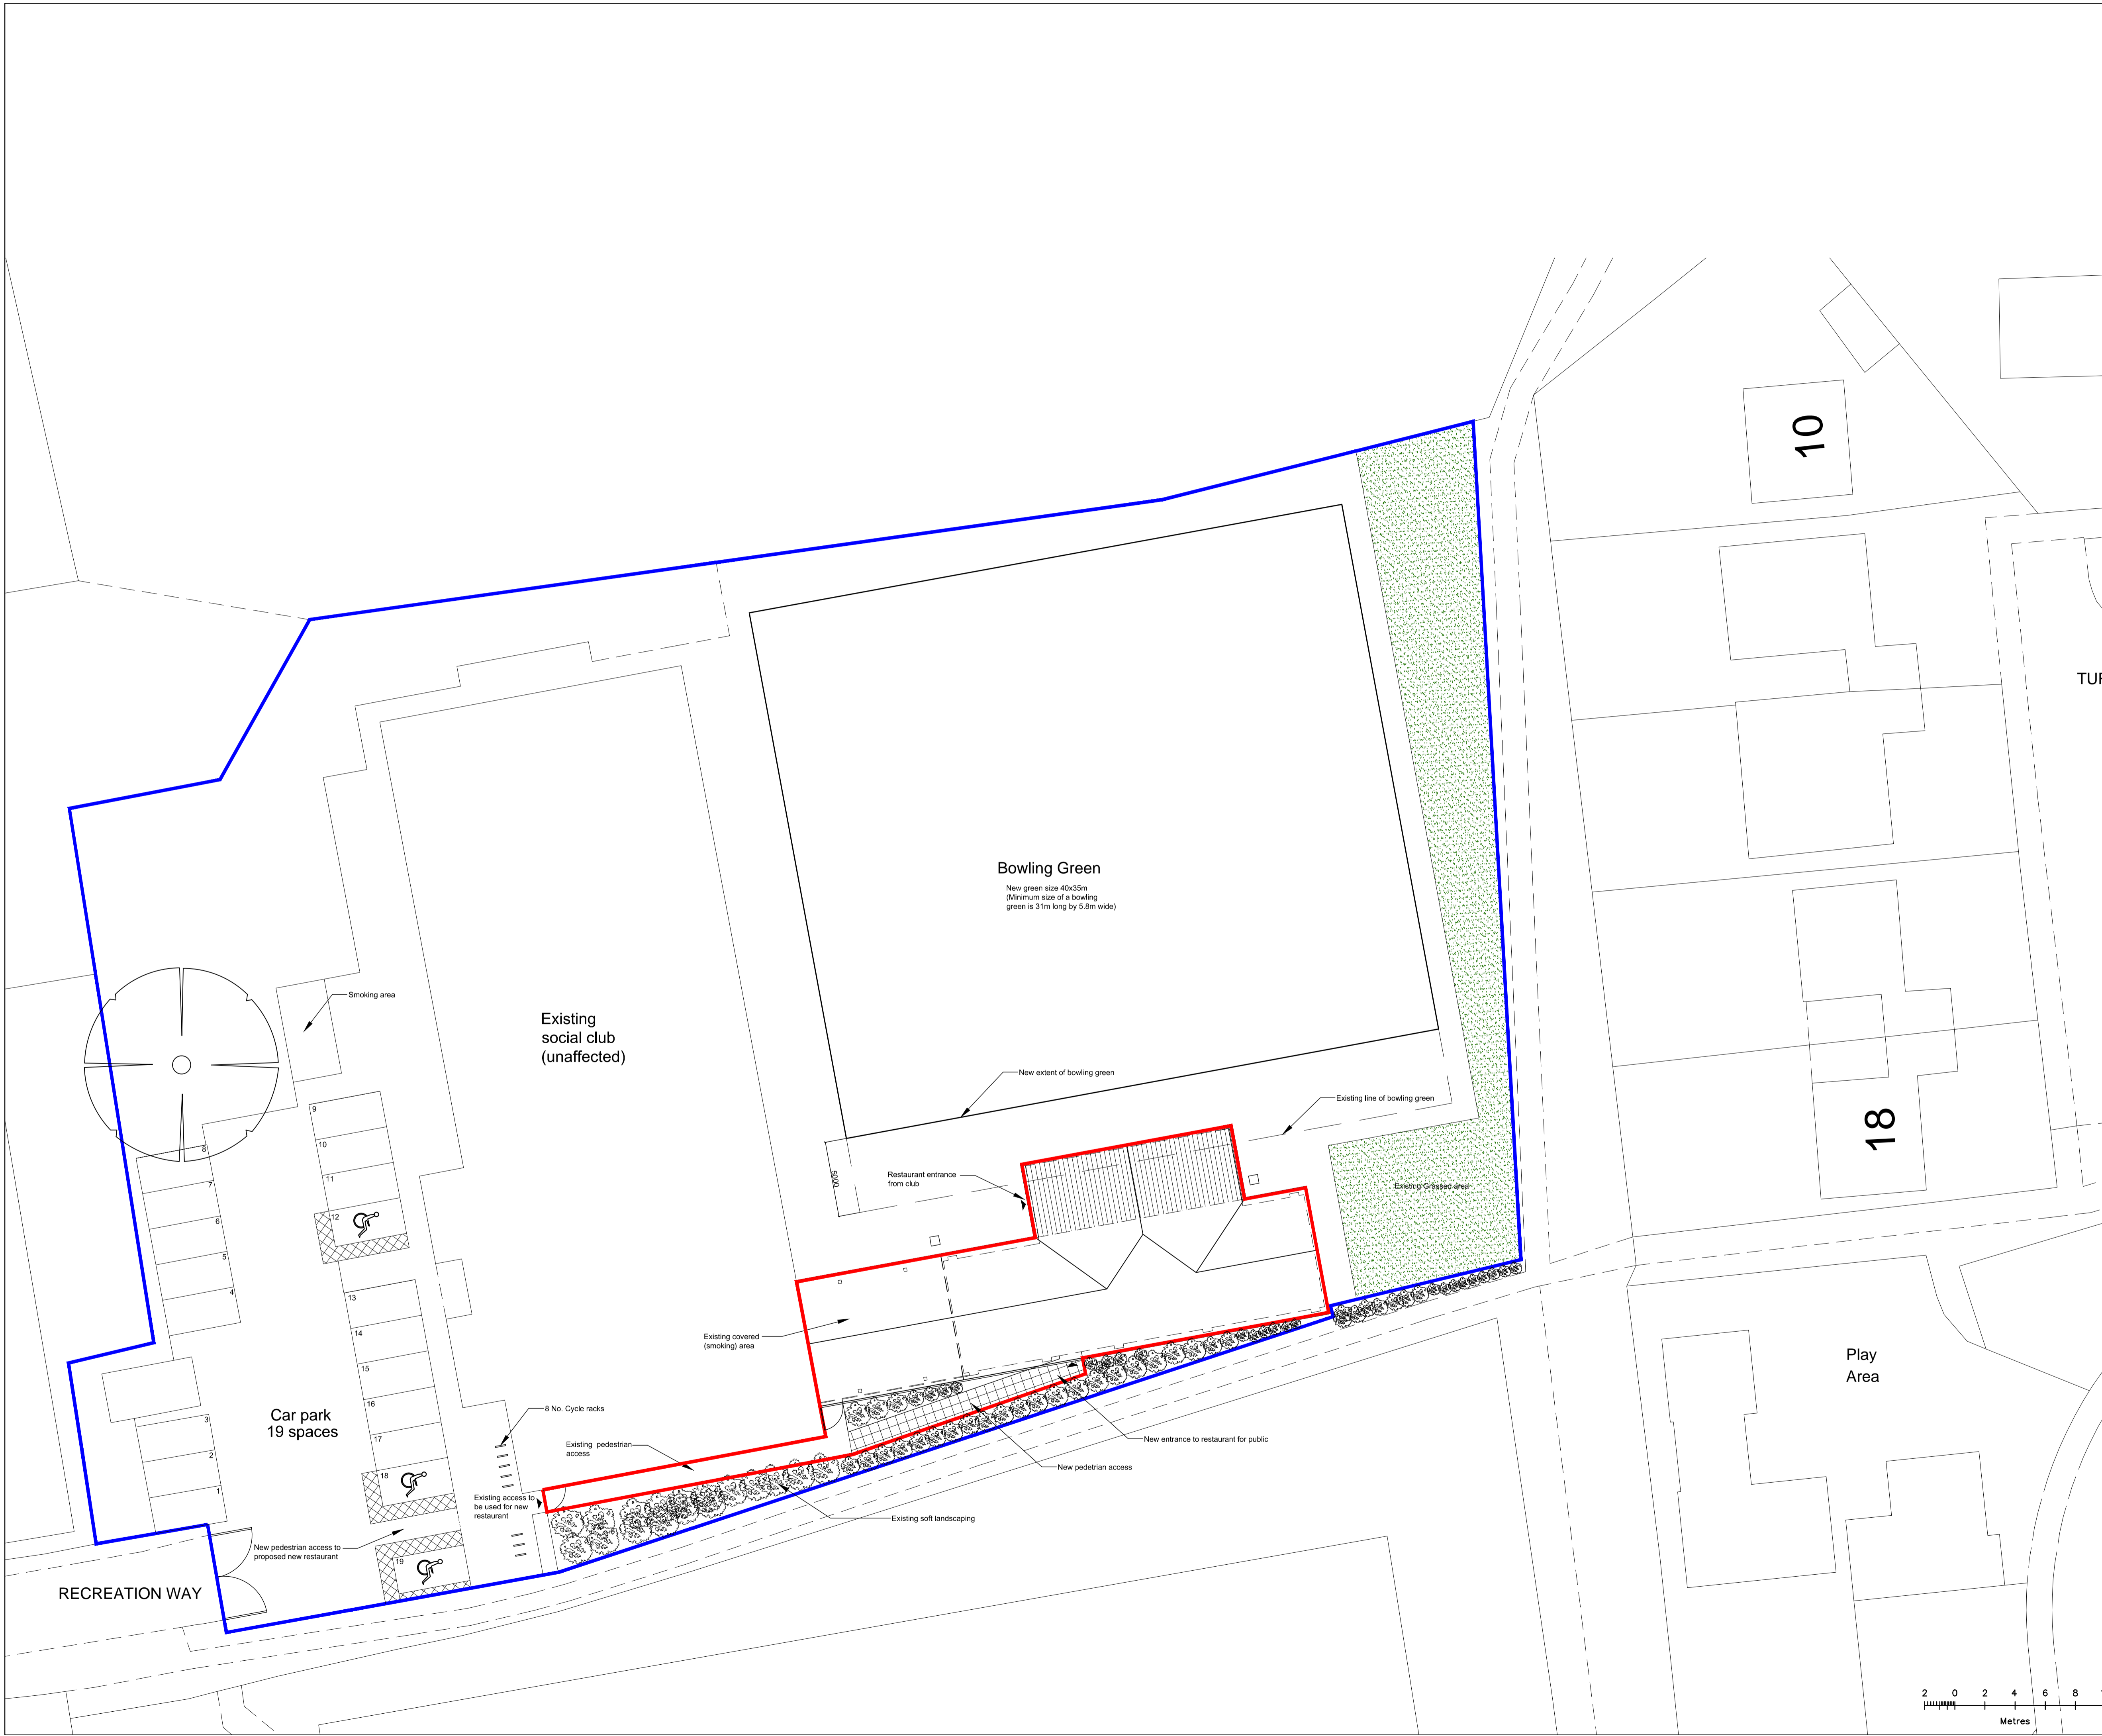

**PROJECT**  
 CHANGE OF USE AND ASSOCIATED ALTERATIONS AND EXTENSION  
 MILDENHALL SOCIAL CLUB  
 RECREATION WAY  
 MILDENHALL  
 IP28 7HG  
**CLIENT**  
 MILDENHALL SOCIAL CLUB  
**TITLE**  
 PROPOSED BLOCK PLAN

**DRAWN** SP    **CHECKED** DB  
**DATE** JANUARY 2017  
**SCALE** 1:200 @A1  
**DRG NO** 1809/04

**REVISIONS**

A	B	C	D		
---	---	---	---	--	--

**LYNWOOD ASSOCIATES LTD**  
 ARCHITECTURE - PROJECT MANAGEMENT  
 LYNWOOD HOUSE MURRAY PARK  
 NEWMARKET SUFFOLK CB8 9BU  
 TEL (01638)661044 FAX (01638)661080  
 E-MAIL INFO@LYNWOODASSOCIATES.CO.UK  
 WWW.LYNWOODASSOCIATES.CO.UK