


block plan @ 1:100 on A1 (1:200 on A3)

a l b e r t s t r e e t

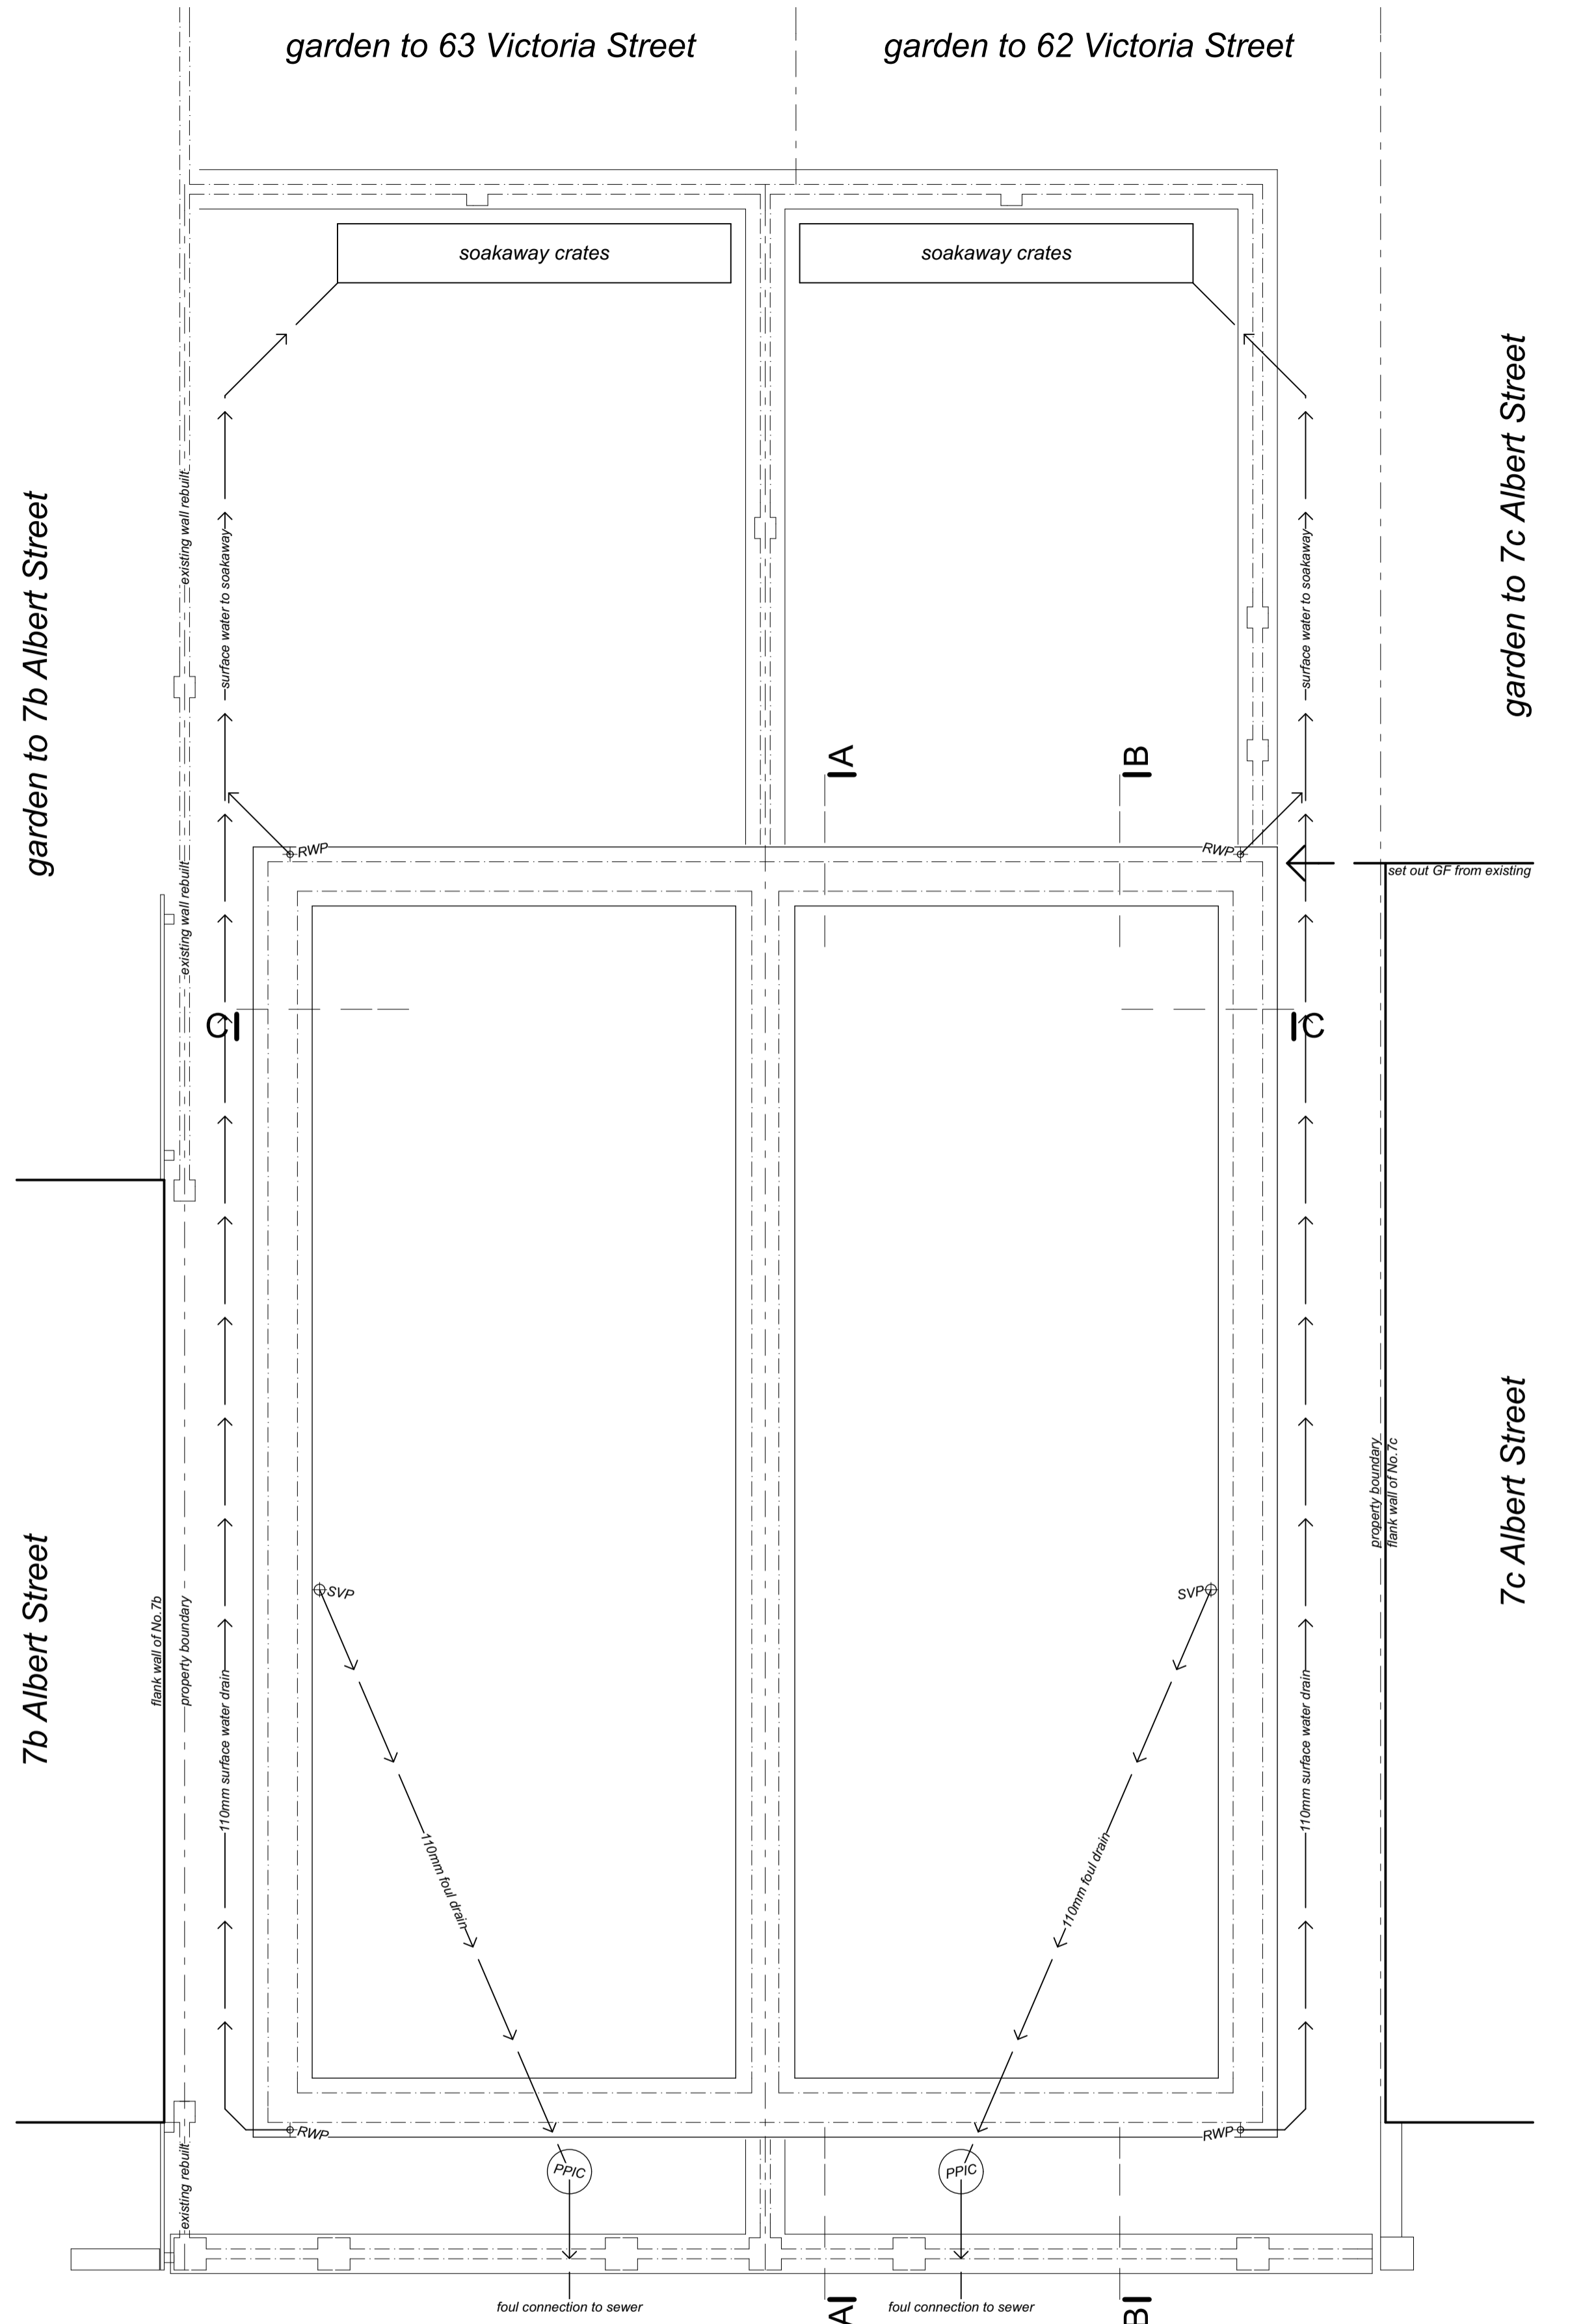

foundation plan @ 1:50 on A1 (1:100 on A3)

(all foundations to match depth of adjacent properties)

John Stebbing
Architects

location plan @ 1:1250 on A1 (1:2500 on A3)

no.	description	date

project
**land to the rear of
62-63 Victoria Street**

drawing
block plan/foundations

scale
1:100/1:50 on A1 (1:200/1:100 on A3)

date
01/12/2016

number/revision
1964_10

drawn
trs

John Stebbing
Architects

Unit2b Barton Road Retail Park Bury St Edmunds IP32 7BE
01284 704546 johnstebbing@architectatwork.co.uk www.architectatwork.co.uk