
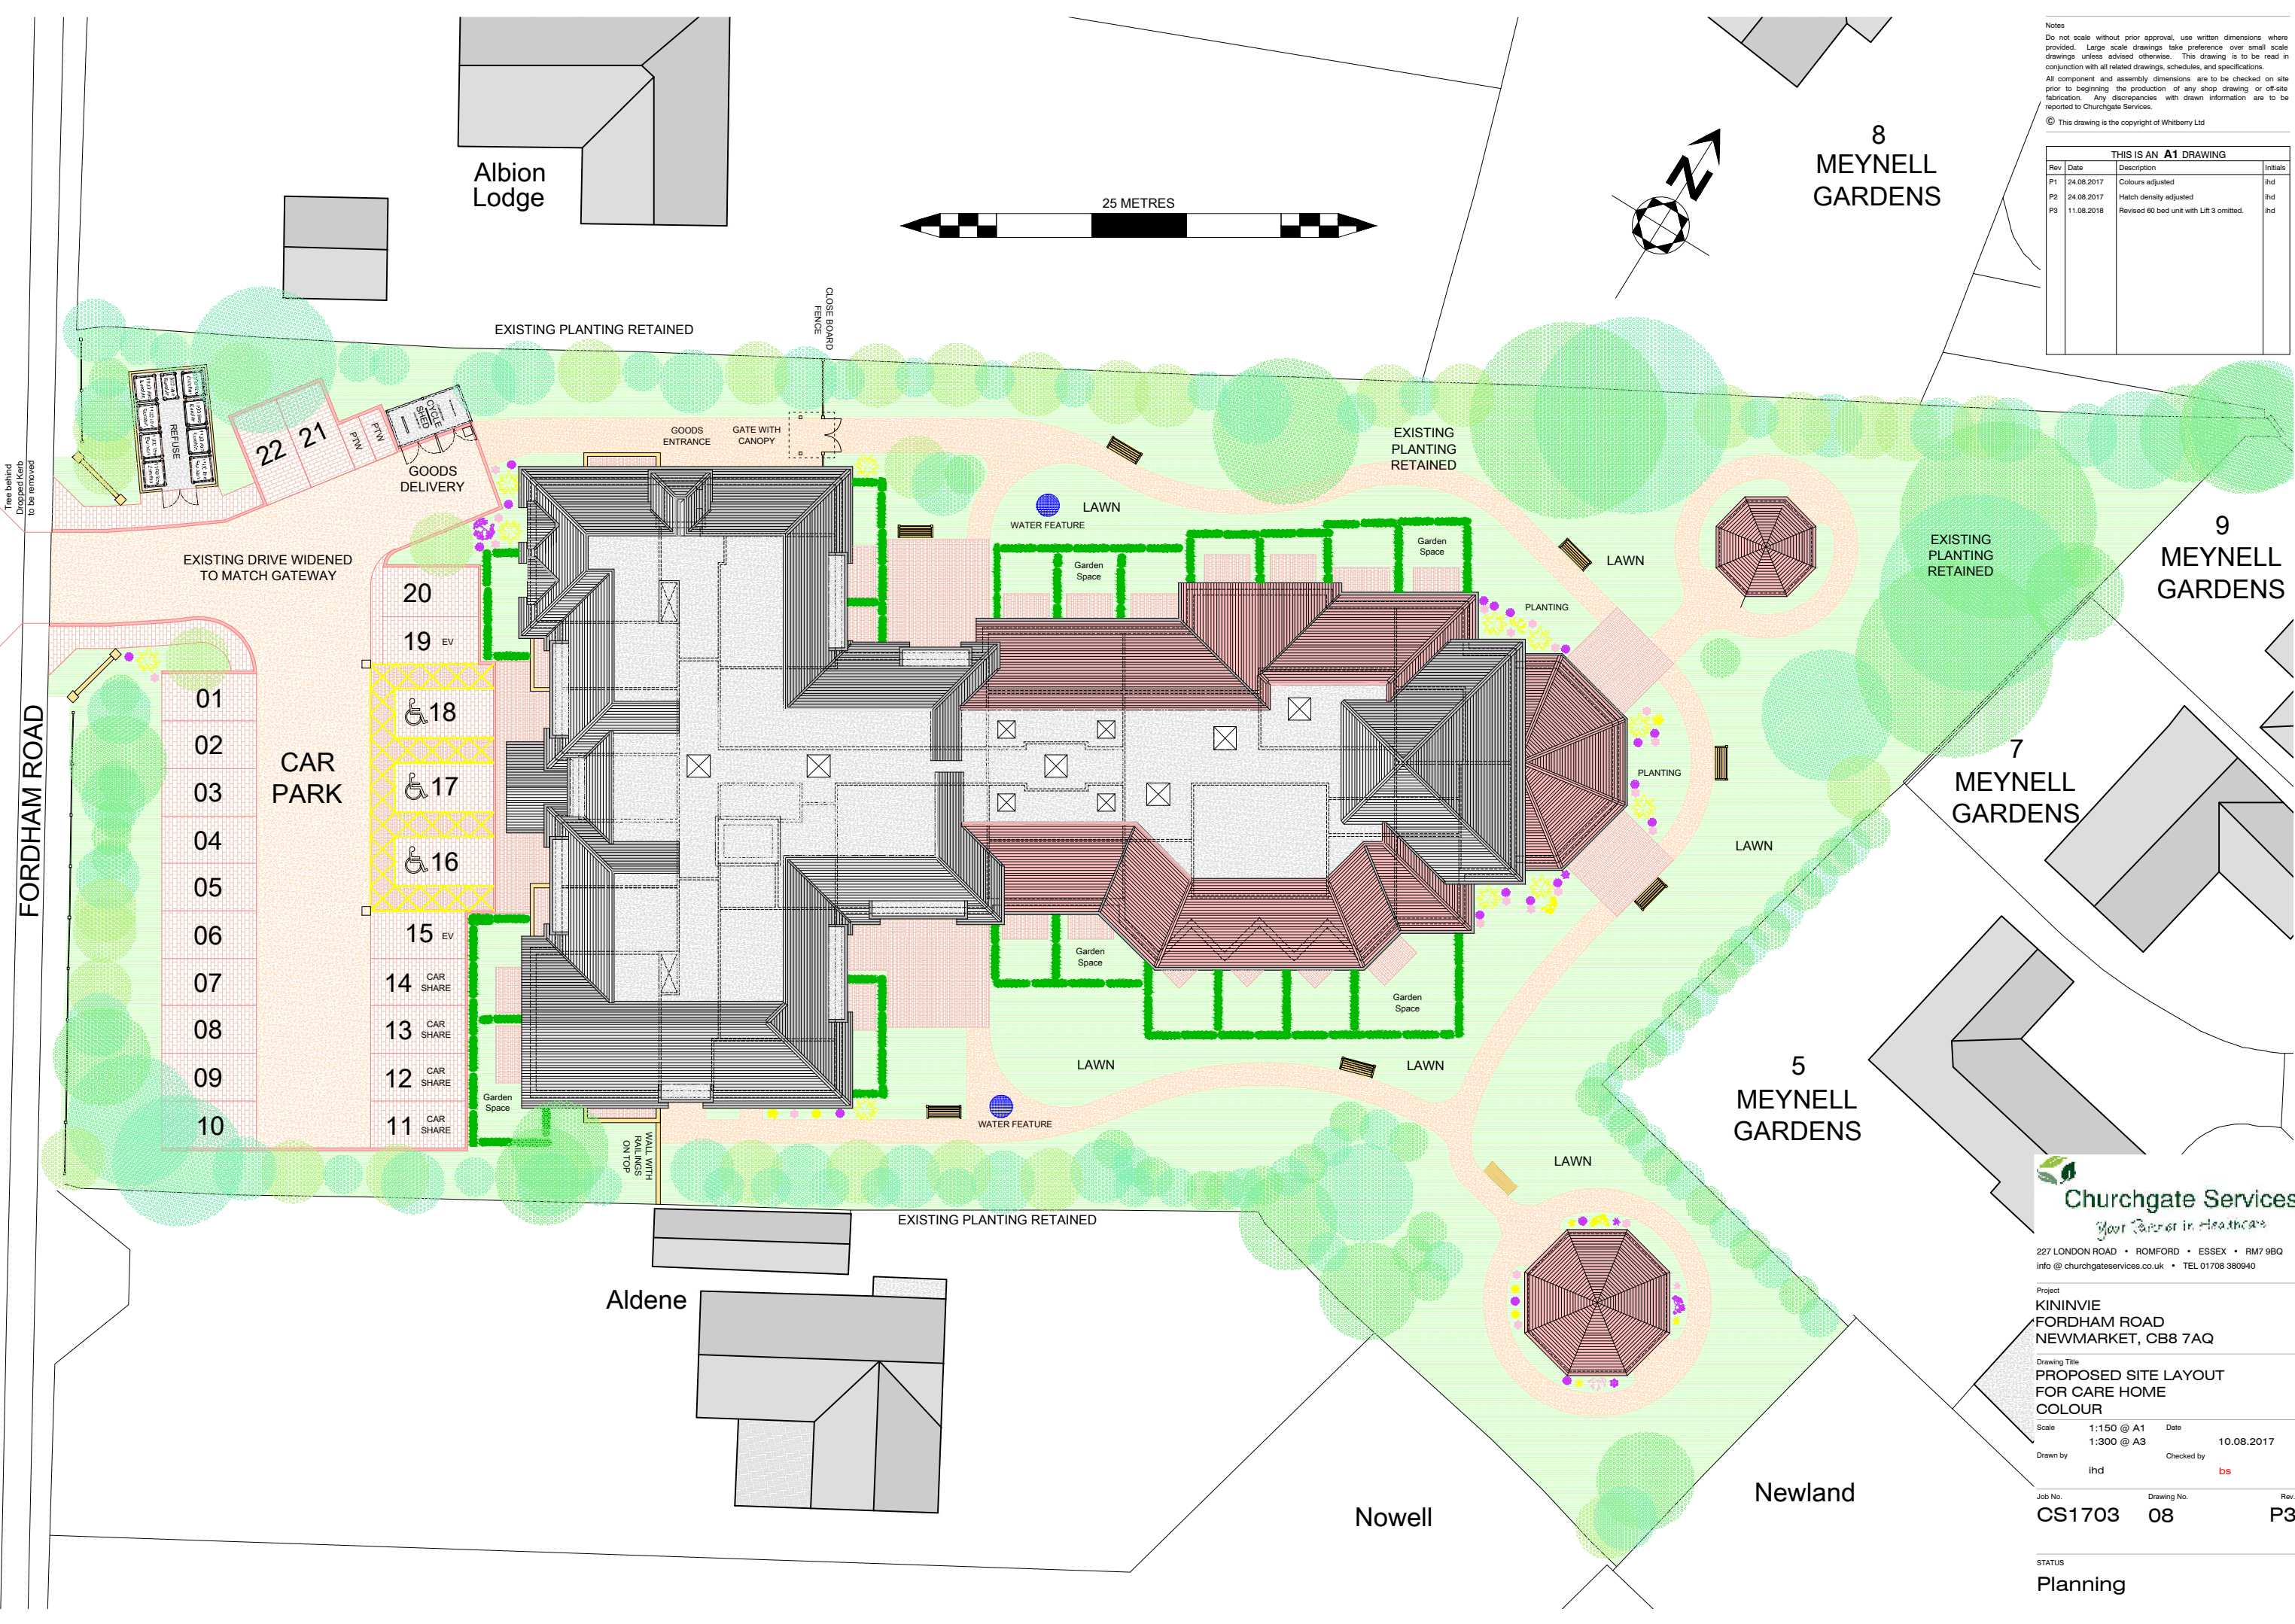
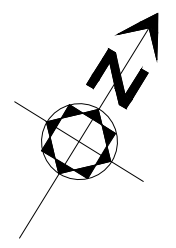


Notes
 Do not scale without prior approval, use written dimensions where provided. Large scale drawings take preference over small scale drawings unless advised otherwise. This drawing is to be read in conjunction with all related drawings, schedules, and specifications.
 All component and assembly dimensions are to be checked on site prior to beginning the production of any shop drawing or off-site fabrication. Any discrepancies with drawn information are to be reported to Churchgate Services.
 © This drawing is the copyright of Whitberry Ltd

THIS IS AN A1 DRAWING		
Rev	Date	Description
P1	24.08.2017	Colours adjusted
P2	24.08.2017	Hatch density adjusted
P3	11.08.2018	Revised 60 bed unit with Lift 3 omitted.

Albion Lodge

8 MEYNELL GARDENS

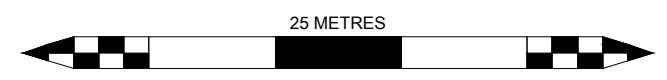

Churchgate Services
 Your Partner in Healthcare
 227 LONDON ROAD • ROMFORD • ESSEX • RM7 9BQ
 info@churchgateservices.co.uk • TEL 01708 380940

Project
KININVIE
 FORDHAM ROAD
 NEWMARKET, CB8 7AQ

Drawing Title
**PROPOSED SITE LAYOUT
 FOR CARE HOME
 COLOUR**

Scale 1:150 @ A1 Date 10.08.2017
 1:300 @ A3
 Drawn by ihd Checked by bs

Job No. CS1703 Drawing No. 08 Rev. P3

STATUS
Planning