



DO NOT SCALE FROM THIS
DRAWING
ASK FOR DIMENSION
USE ONLY FOR PURPOSE
INDICATED BELOW

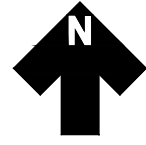

© Crown Copyright and Database rights 2018 Ordnance
Survey 100019675
You are not permitted to copy, sub license, distribute or
sell any of this data to third parties in any form

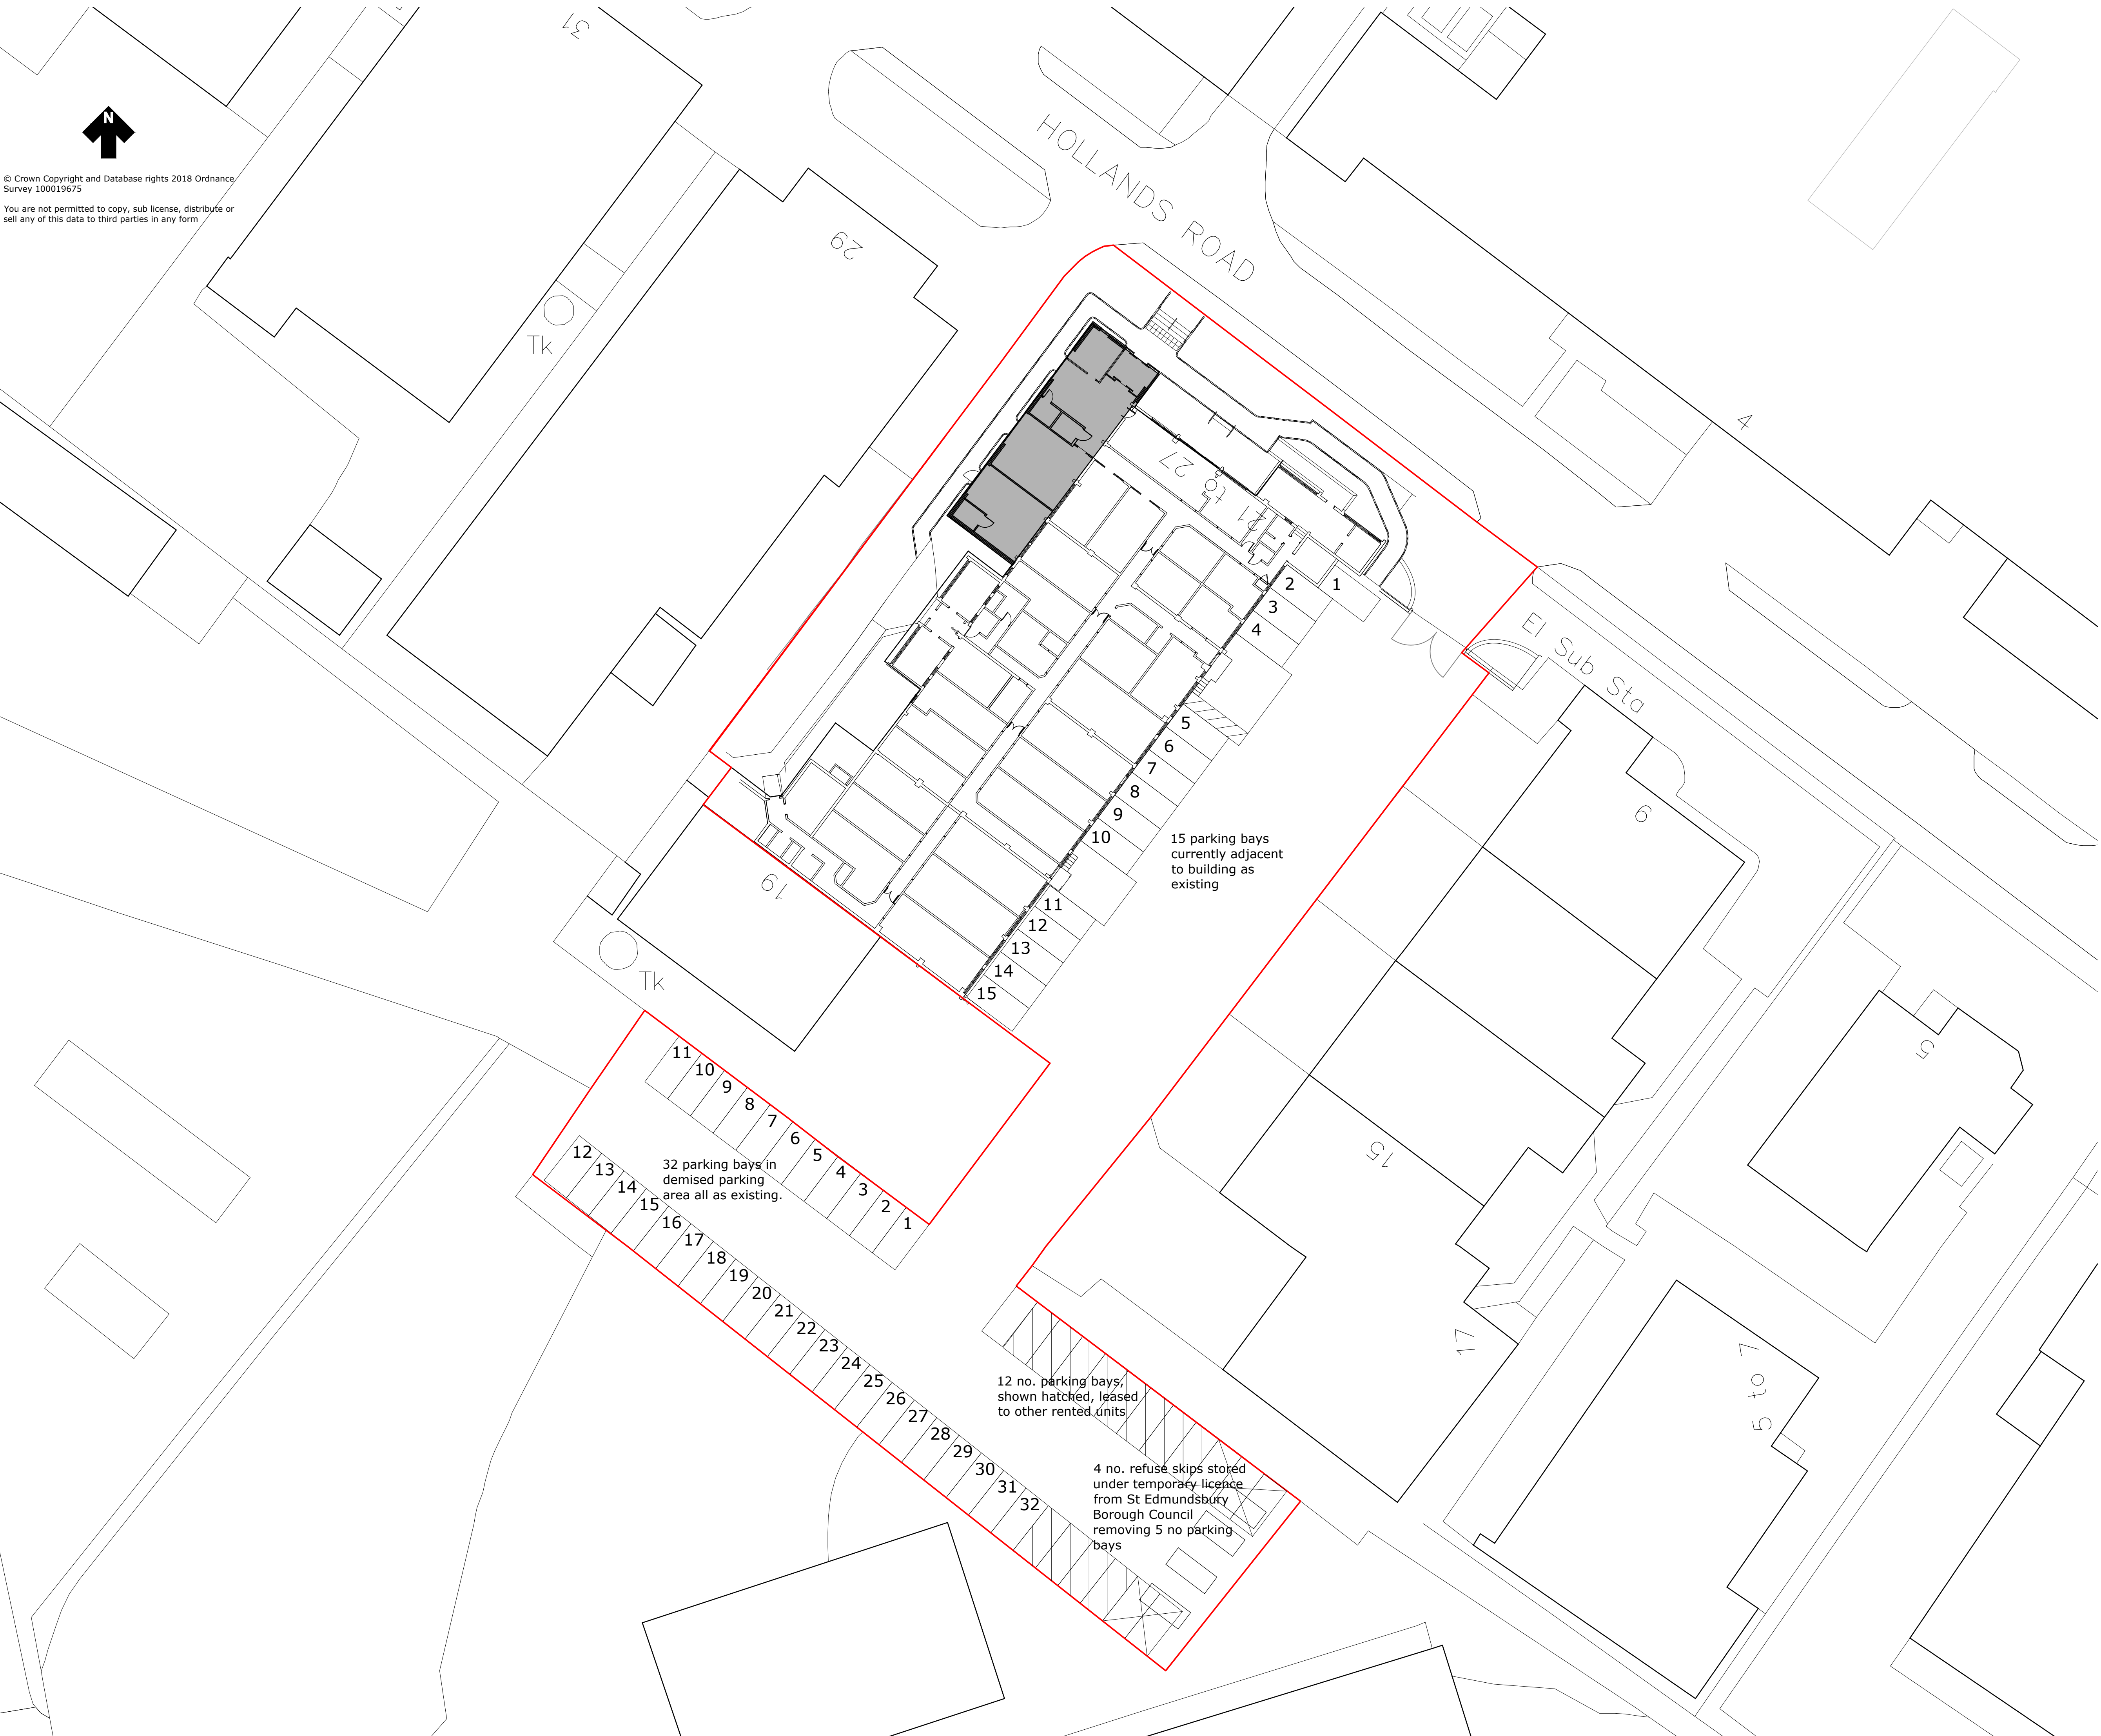

15 parking bays
currently adjacent
to building as
existing

32 parking bays in
demised parking
area all as existing.

12 no. parking bays,
shown hatched, leased
to other rented units

4 no. refuse skips stored
under temporary licence
from St Edmundsbury
Borough Council
removing 5 no parking
bays

Forest Heath - St Edmundsbury		
West Suffolk working together		
WEST SUFFOLK PROPERTY SERVICES		
Assistant Director Operations	Mark Walsh	
West Suffolk House	Tel: 01284 763233	
Western Way,	Fax: 01284 757386	
Bury St. Edmunds	E-Mail: property.services@westsuffolk.gov.uk	
Suffolk, IP33 3YU		
Project: Proposed Extension Hollands Business Centre Haverhill, Suffolk		
Title: Proposed Site Layout Plan		
Scale: 1:250	Drawing Size: A1	
Date: June 2018	Drawn By: DG	Appr By:
File No.: 10894	Drawing No.: 11	Revision: