


| Revisions: | Drawn/Chkd: | Date: |
|-------------------------------------|-------------|------------|
| A. ISSUED FOR PLANNING APPLICATION. | GW/GW | 03.09.2019 |
| B. POSITION ON SITE ADJUSTED. | GW/GW | 29.01.2019 |

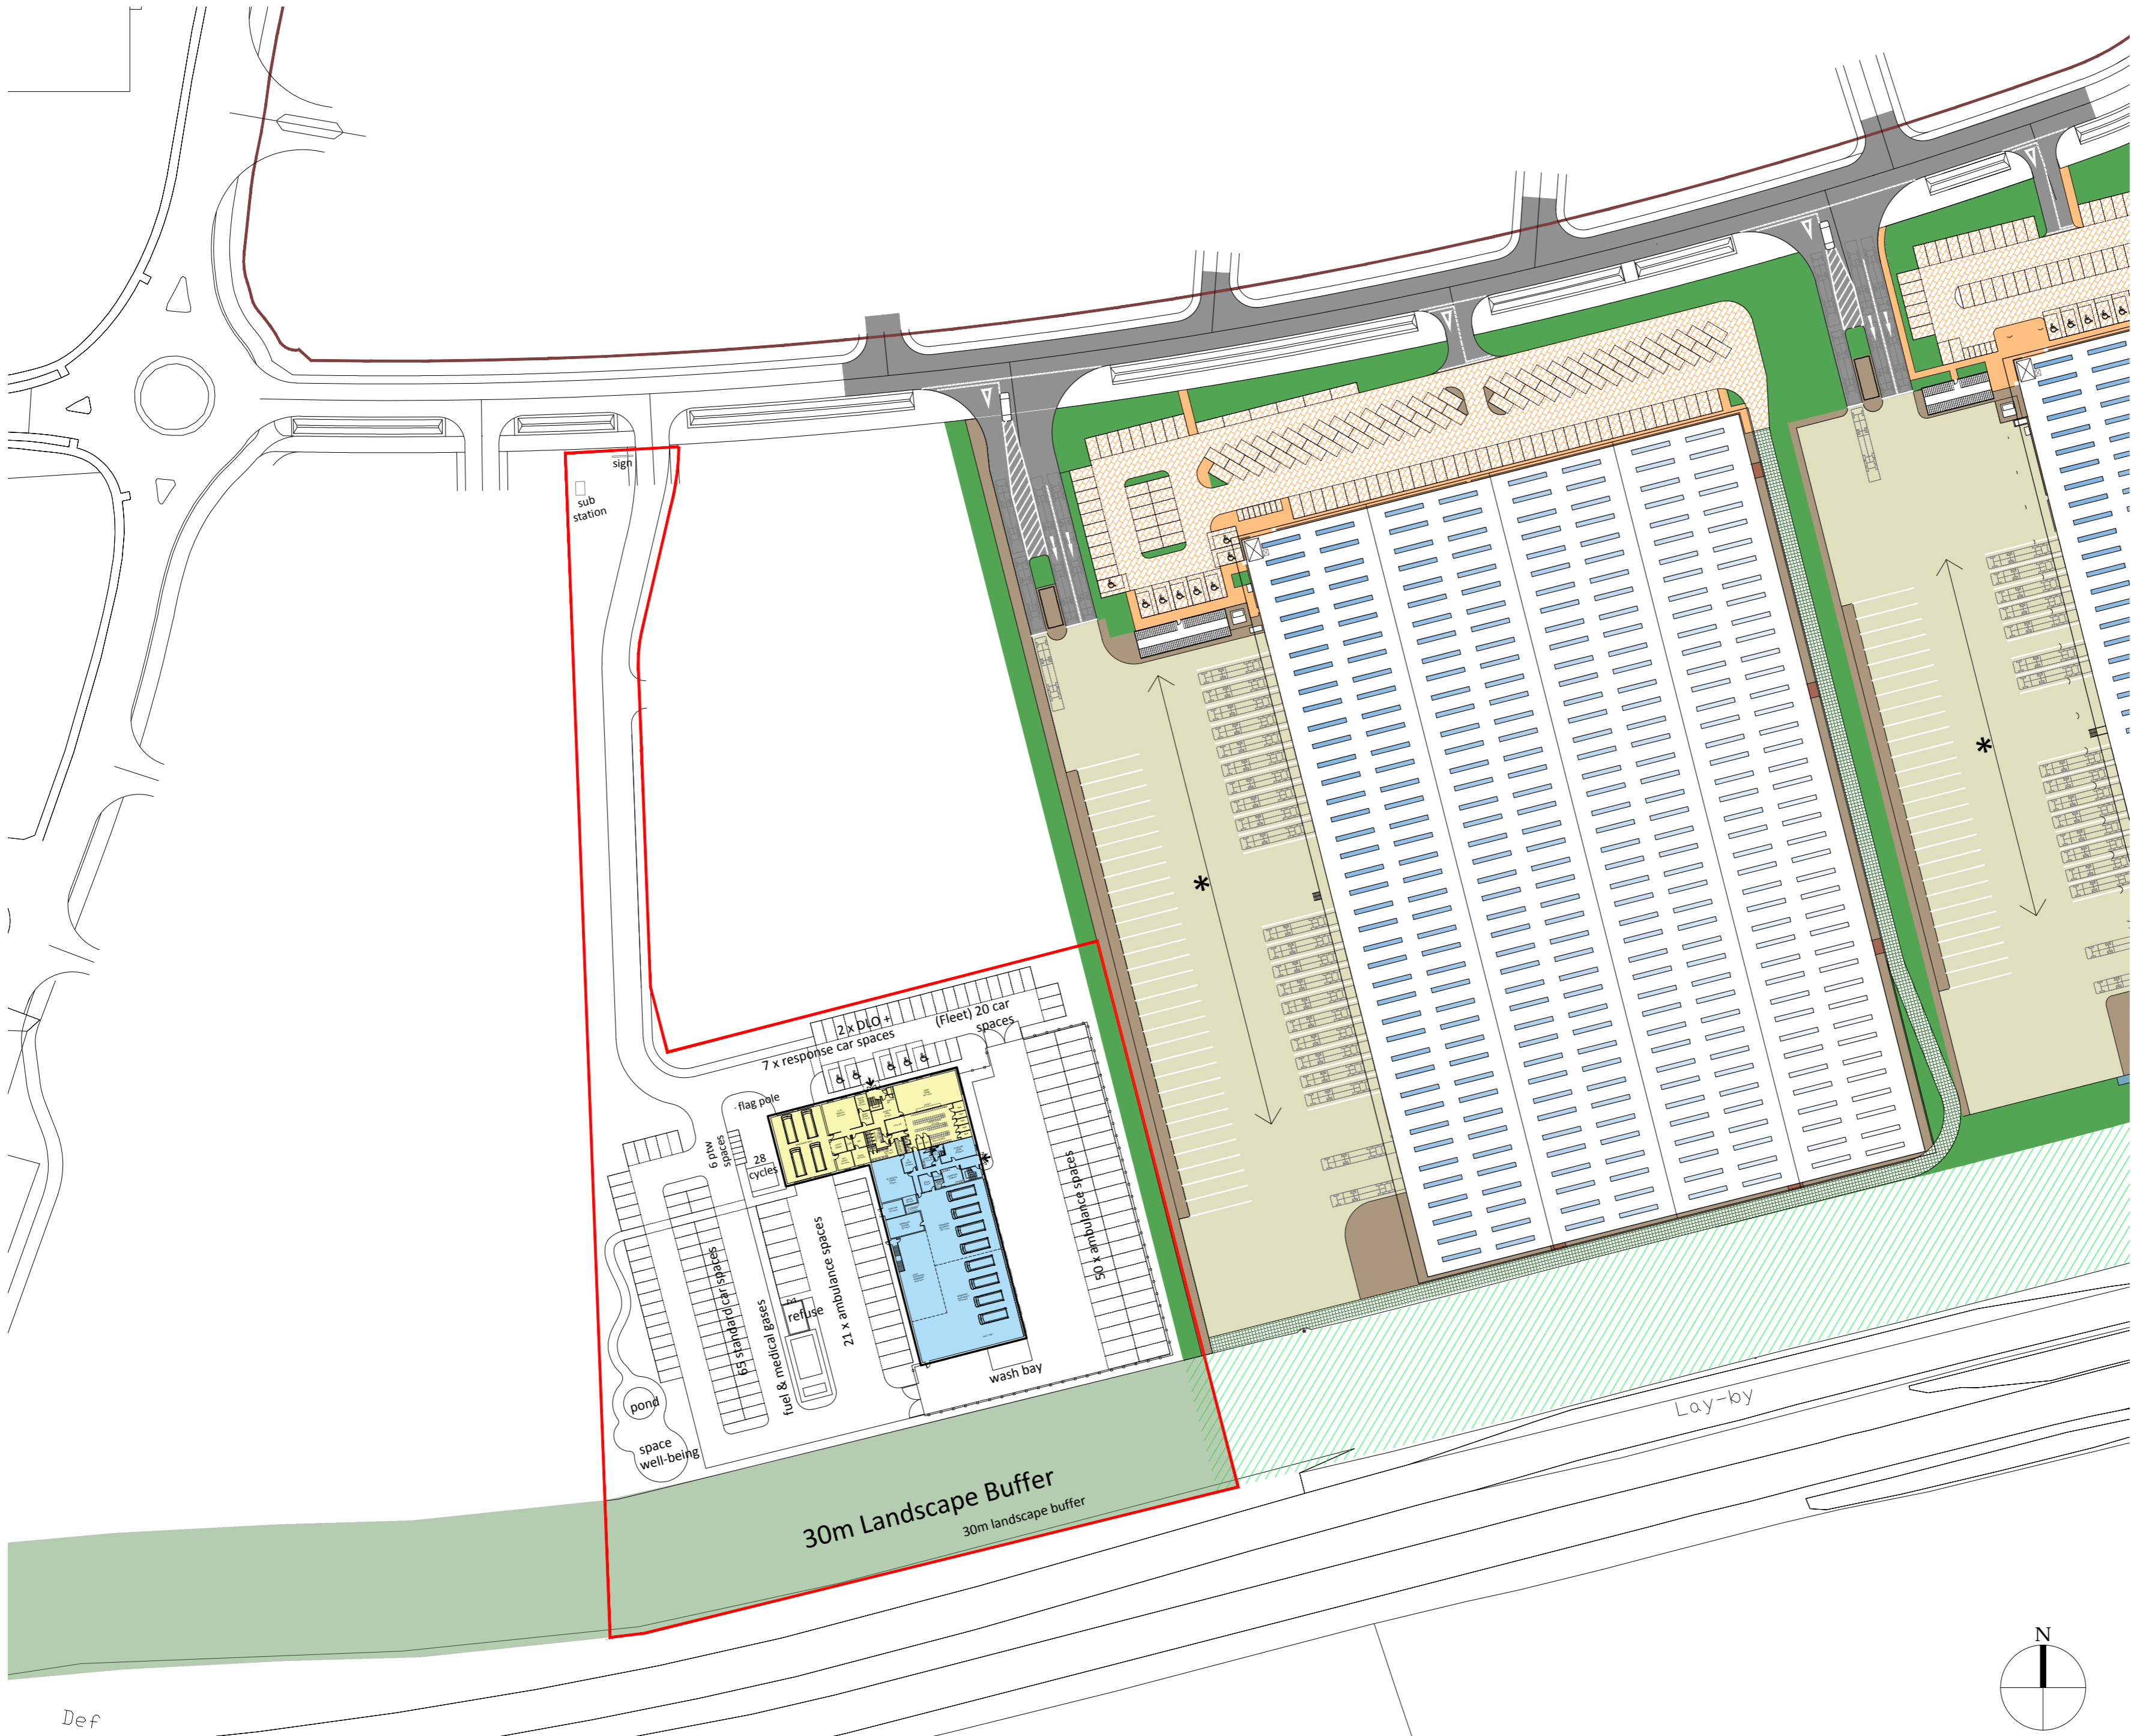

Client:
JAYNIC



Project:
Ambulance Station
& Fleet Depot
SUFFOLK PARK

24 Church St West,
Woking, Surrey,
GU21 6HT

01483 494 350
info@prc-group.com
www.prc-group.com

Drawing Title:
Proposed Site Layout Plan

Scale @ A2: 1:1000
Checked by: GW
Date: Dec 2018

Job No: 11074
Stage: PL 002
Drawing No: Rev: B

Issue Status:
 Construction
 Information
 Tender
 Preliminary
 Approval

Architecture
 Planning
 Master Planning
 Urban Design
 Interiors
 Landscape

Offices
 Woking
 London
 Milton Keynes
 Warsaw