



Notes

- 1. Base drawing 25975se-01 by Survey Solutions.
- 2. Parking bay outlines shown as 5m x 2.5m.

Revisions

- A Entrance walling removed for improved visibility. APR 20
- Bin storage location revised so vehicles do not hinder route to collection area.
- Bin collection area shown.

DO NOT SCALE FROM THIS DRAWING
 ASK FOR DIMENSION
 USE ONLY FOR PURPOSE
 INDICATED BELOW

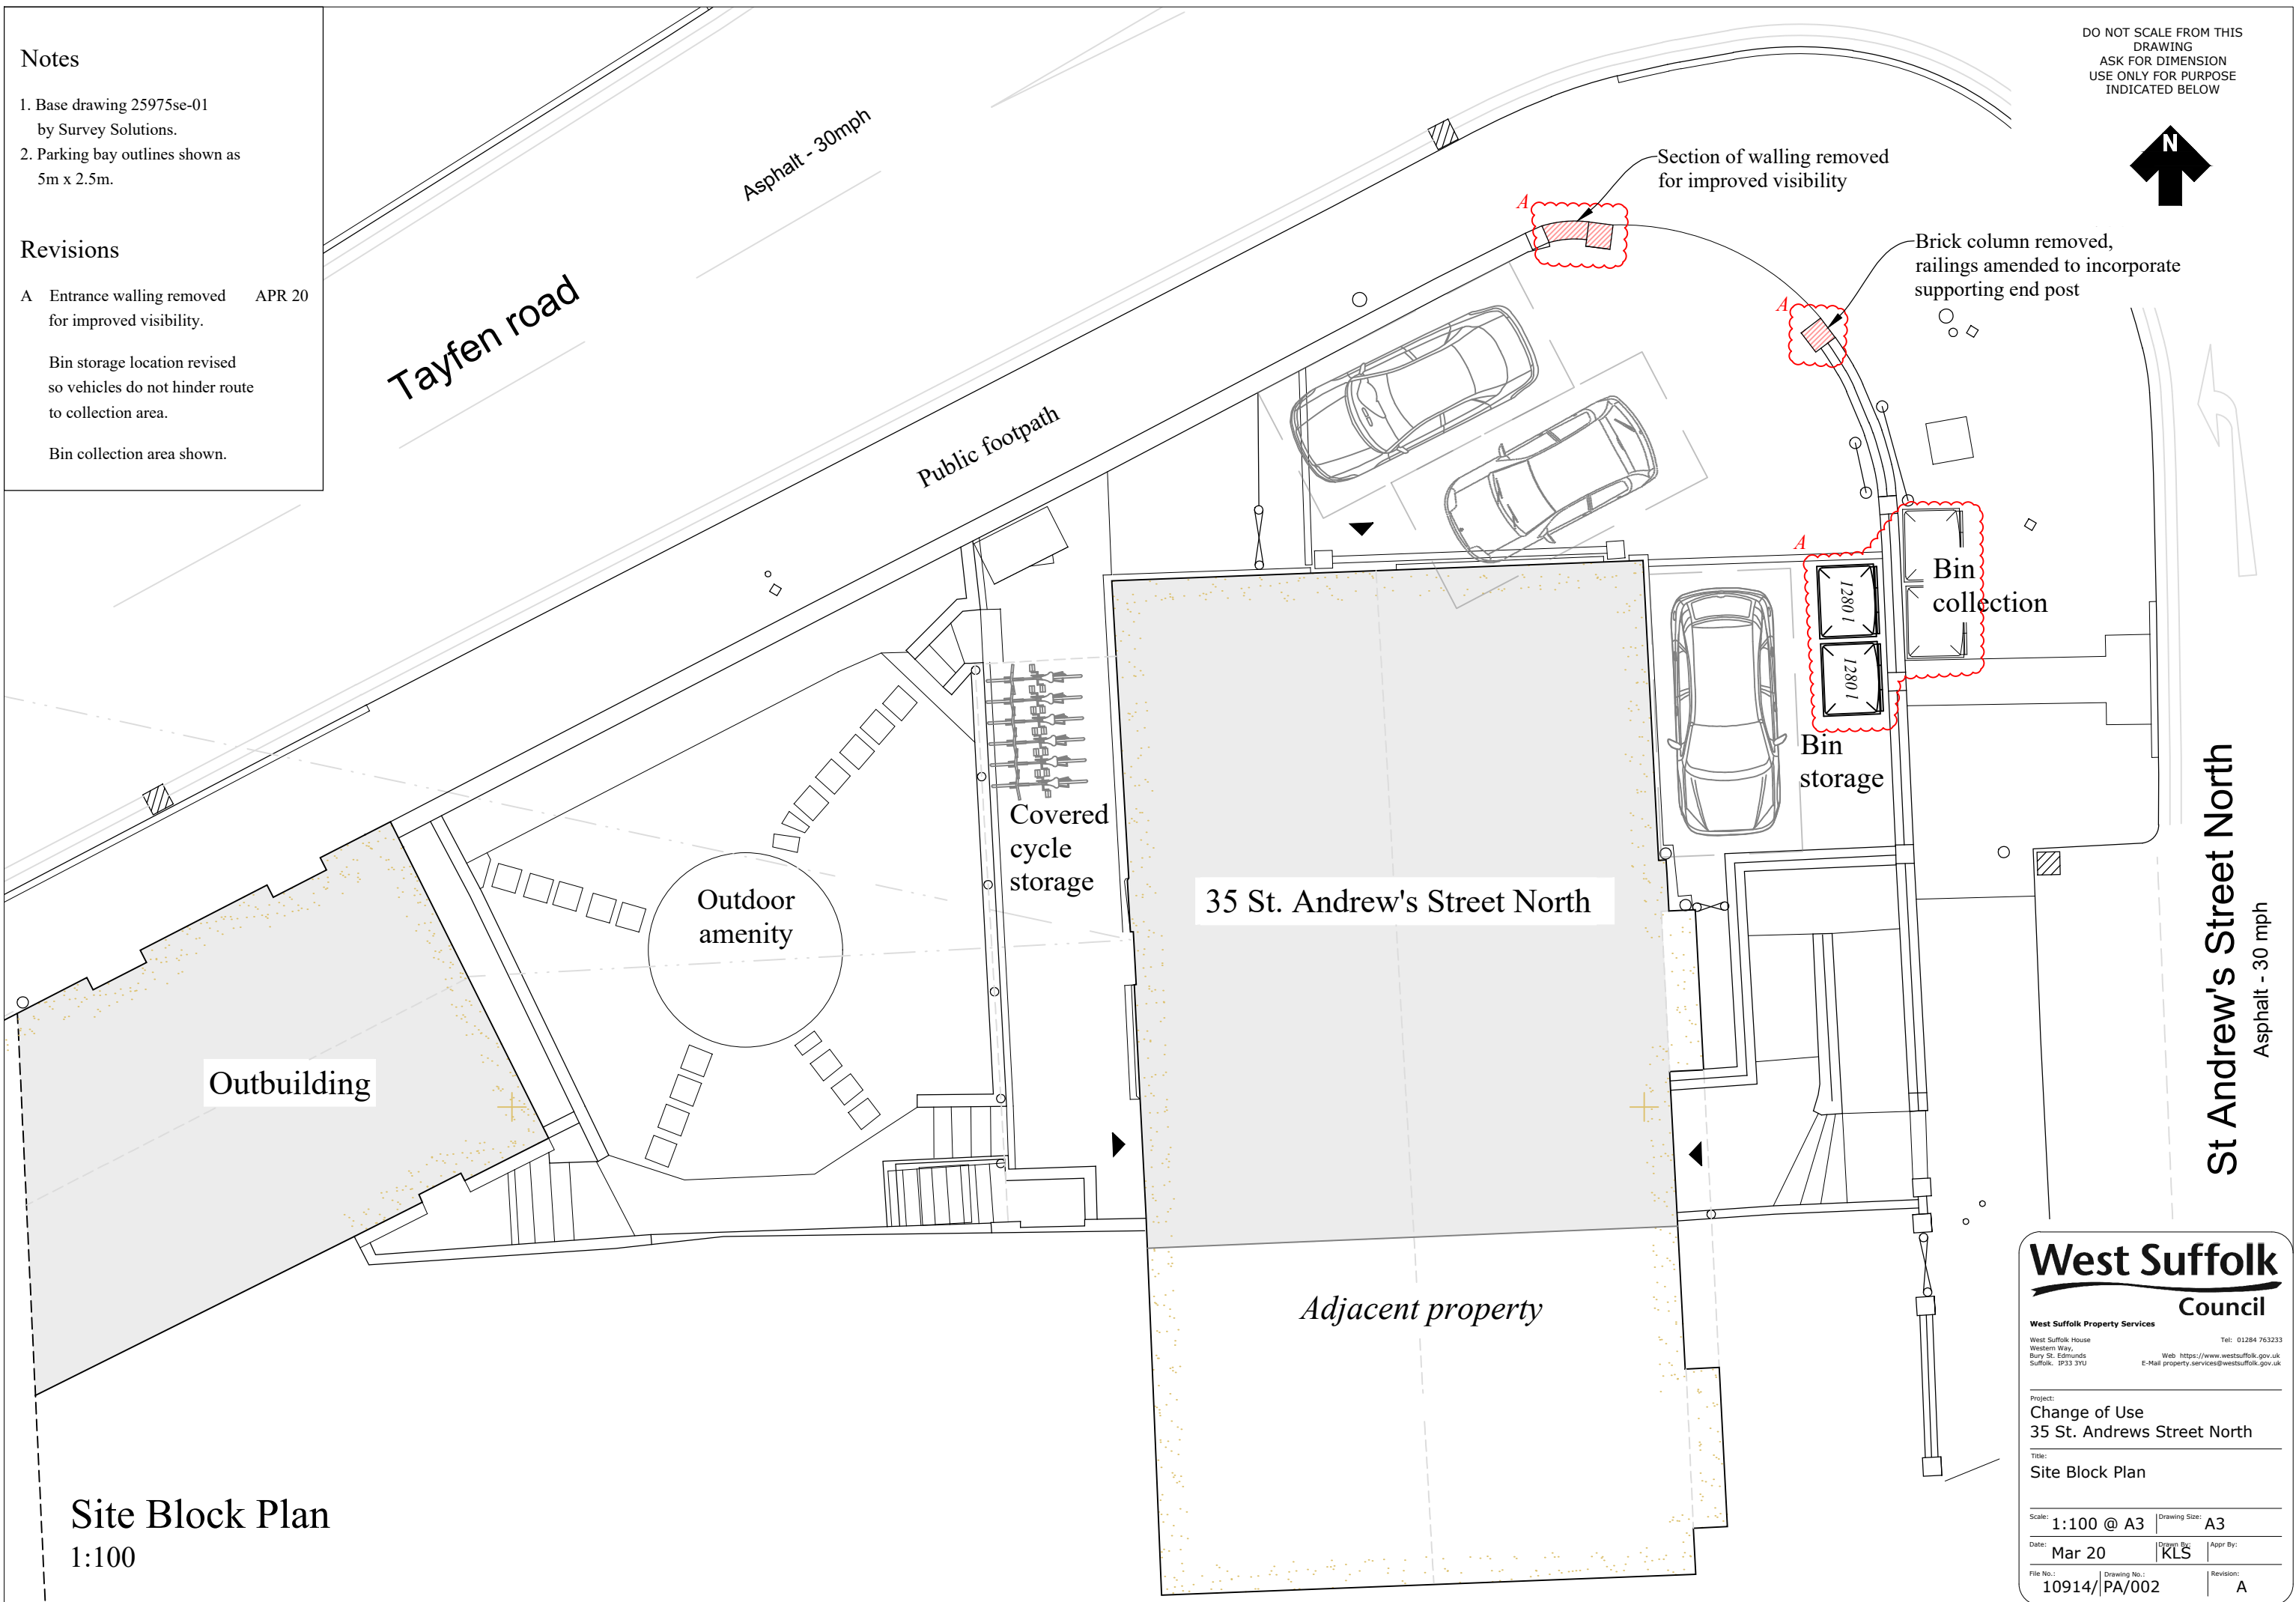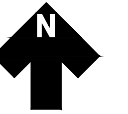

Site Block Plan
 1:100

West Suffolk Council

West Suffolk Property Services
 West Suffolk House
 Western Way,
 Bury St. Edmunds
 Suffolk, IP23 3YU
 Tel: 01284 763233
 Web: <https://www.westsuffolk.gov.uk>
 E-Mail: property.services@westsuffolk.gov.uk

Project:
Change of Use
35 St. Andrews Street North
 Title:
Site Block Plan

Scale: 1:100 @ A3 Drawing Size: A3
 Date: Mar 20 Drawn By: KLS Appr By:
 File No.: 10914/PA/002 Drawing No.: Revision: A