



Notes

- 1. Base drawing 25975se-01 by Survey Solutions.
- 2. Parking bay outlines shown as 5m x 2.5m.

Revisions

- A Entrance walling removed for improved visibility. APR 20
- Bin storage location revised so vehicles do not hinder route to collection area.
- Bin collection area shown.

DO NOT SCALE FROM THIS DRAWING
 ASK FOR DIMENSION
 USE ONLY FOR PURPOSE
 INDICATED BELOW

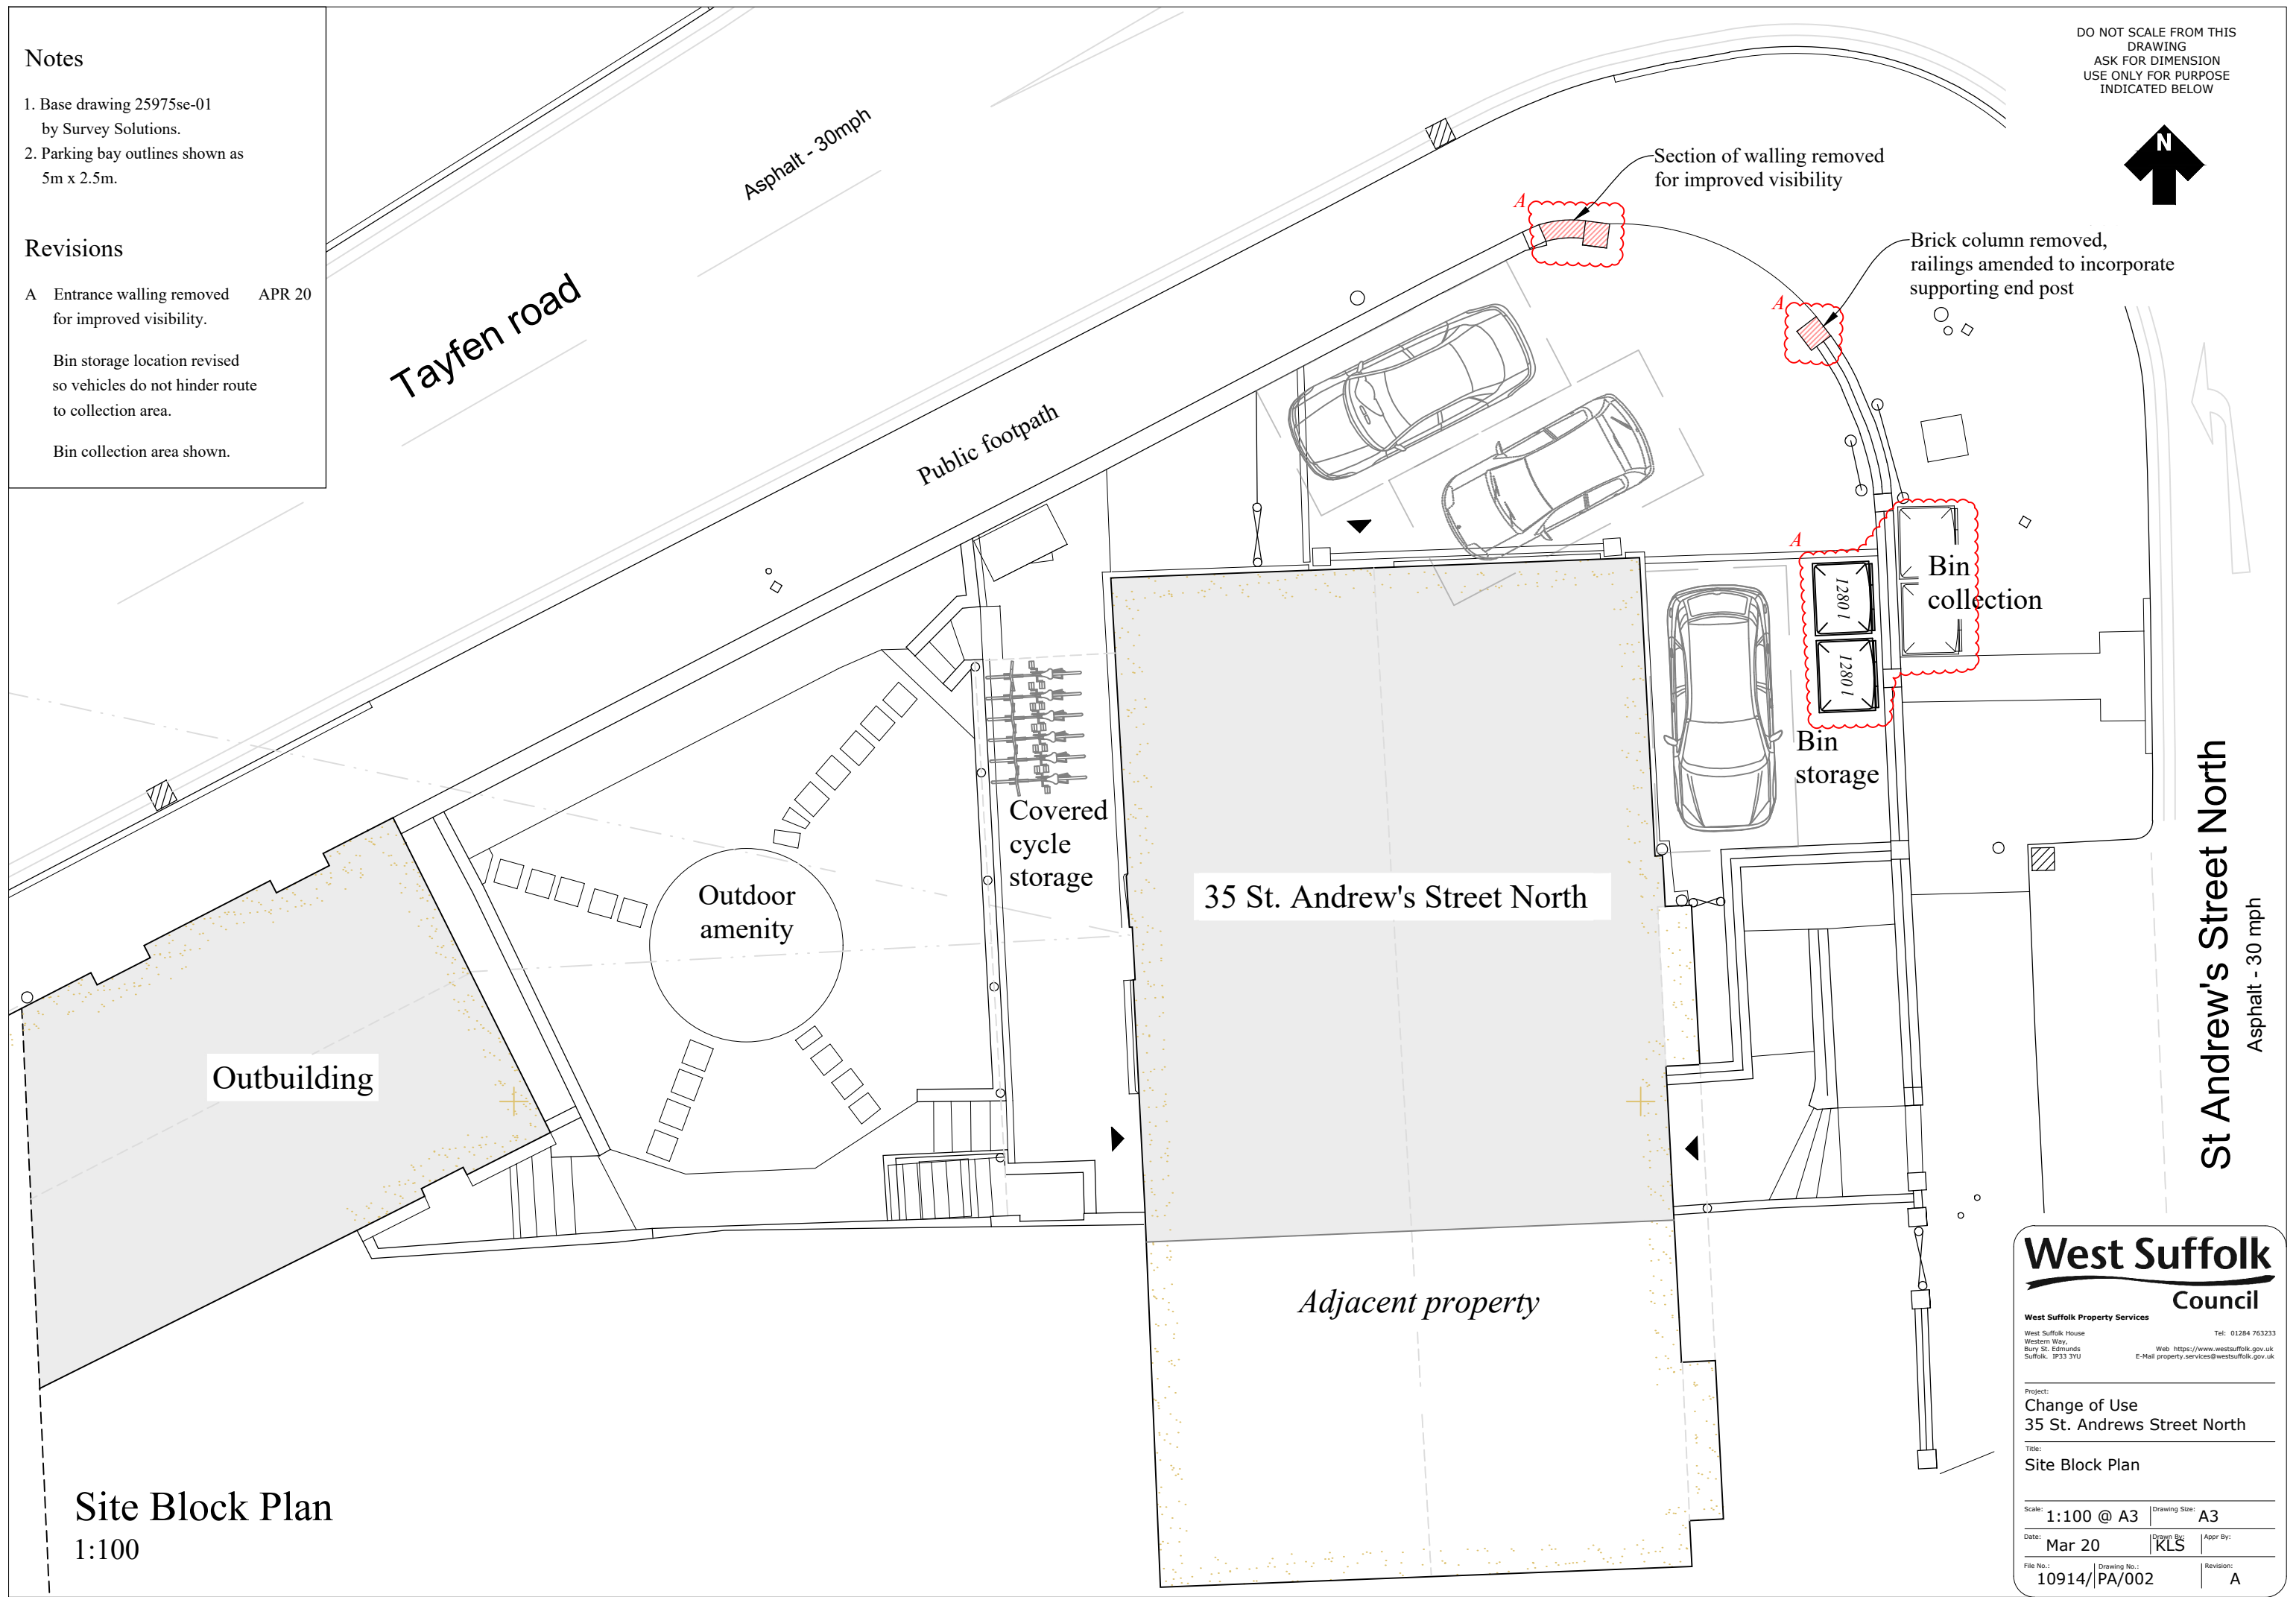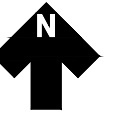

Site Block Plan
 1:100

West Suffolk Council
 West Suffolk Property Services
 West Suffolk House
 Western Way,
 Bury St. Edmunds
 Suffolk, IP23 3YU
 Tel: 01284 763233
 Web: <https://www.westsuffolk.gov.uk>
 E-Mail: property.services@westsuffolk.gov.uk

Project:
Change of Use
35 St. Andrews Street North

Title:
Site Block Plan

Scale: **1:100 @ A3** Drawing Size: **A3**

Date: **Mar 20** Drawn By: **KLK** Appr By:

File No.: **10914/PA/002** Drawing No.: Revision: **A**

St Andrew's Street North
 Asphalt - 30 mph