


VISUAL SCALE 1:500 @ A1

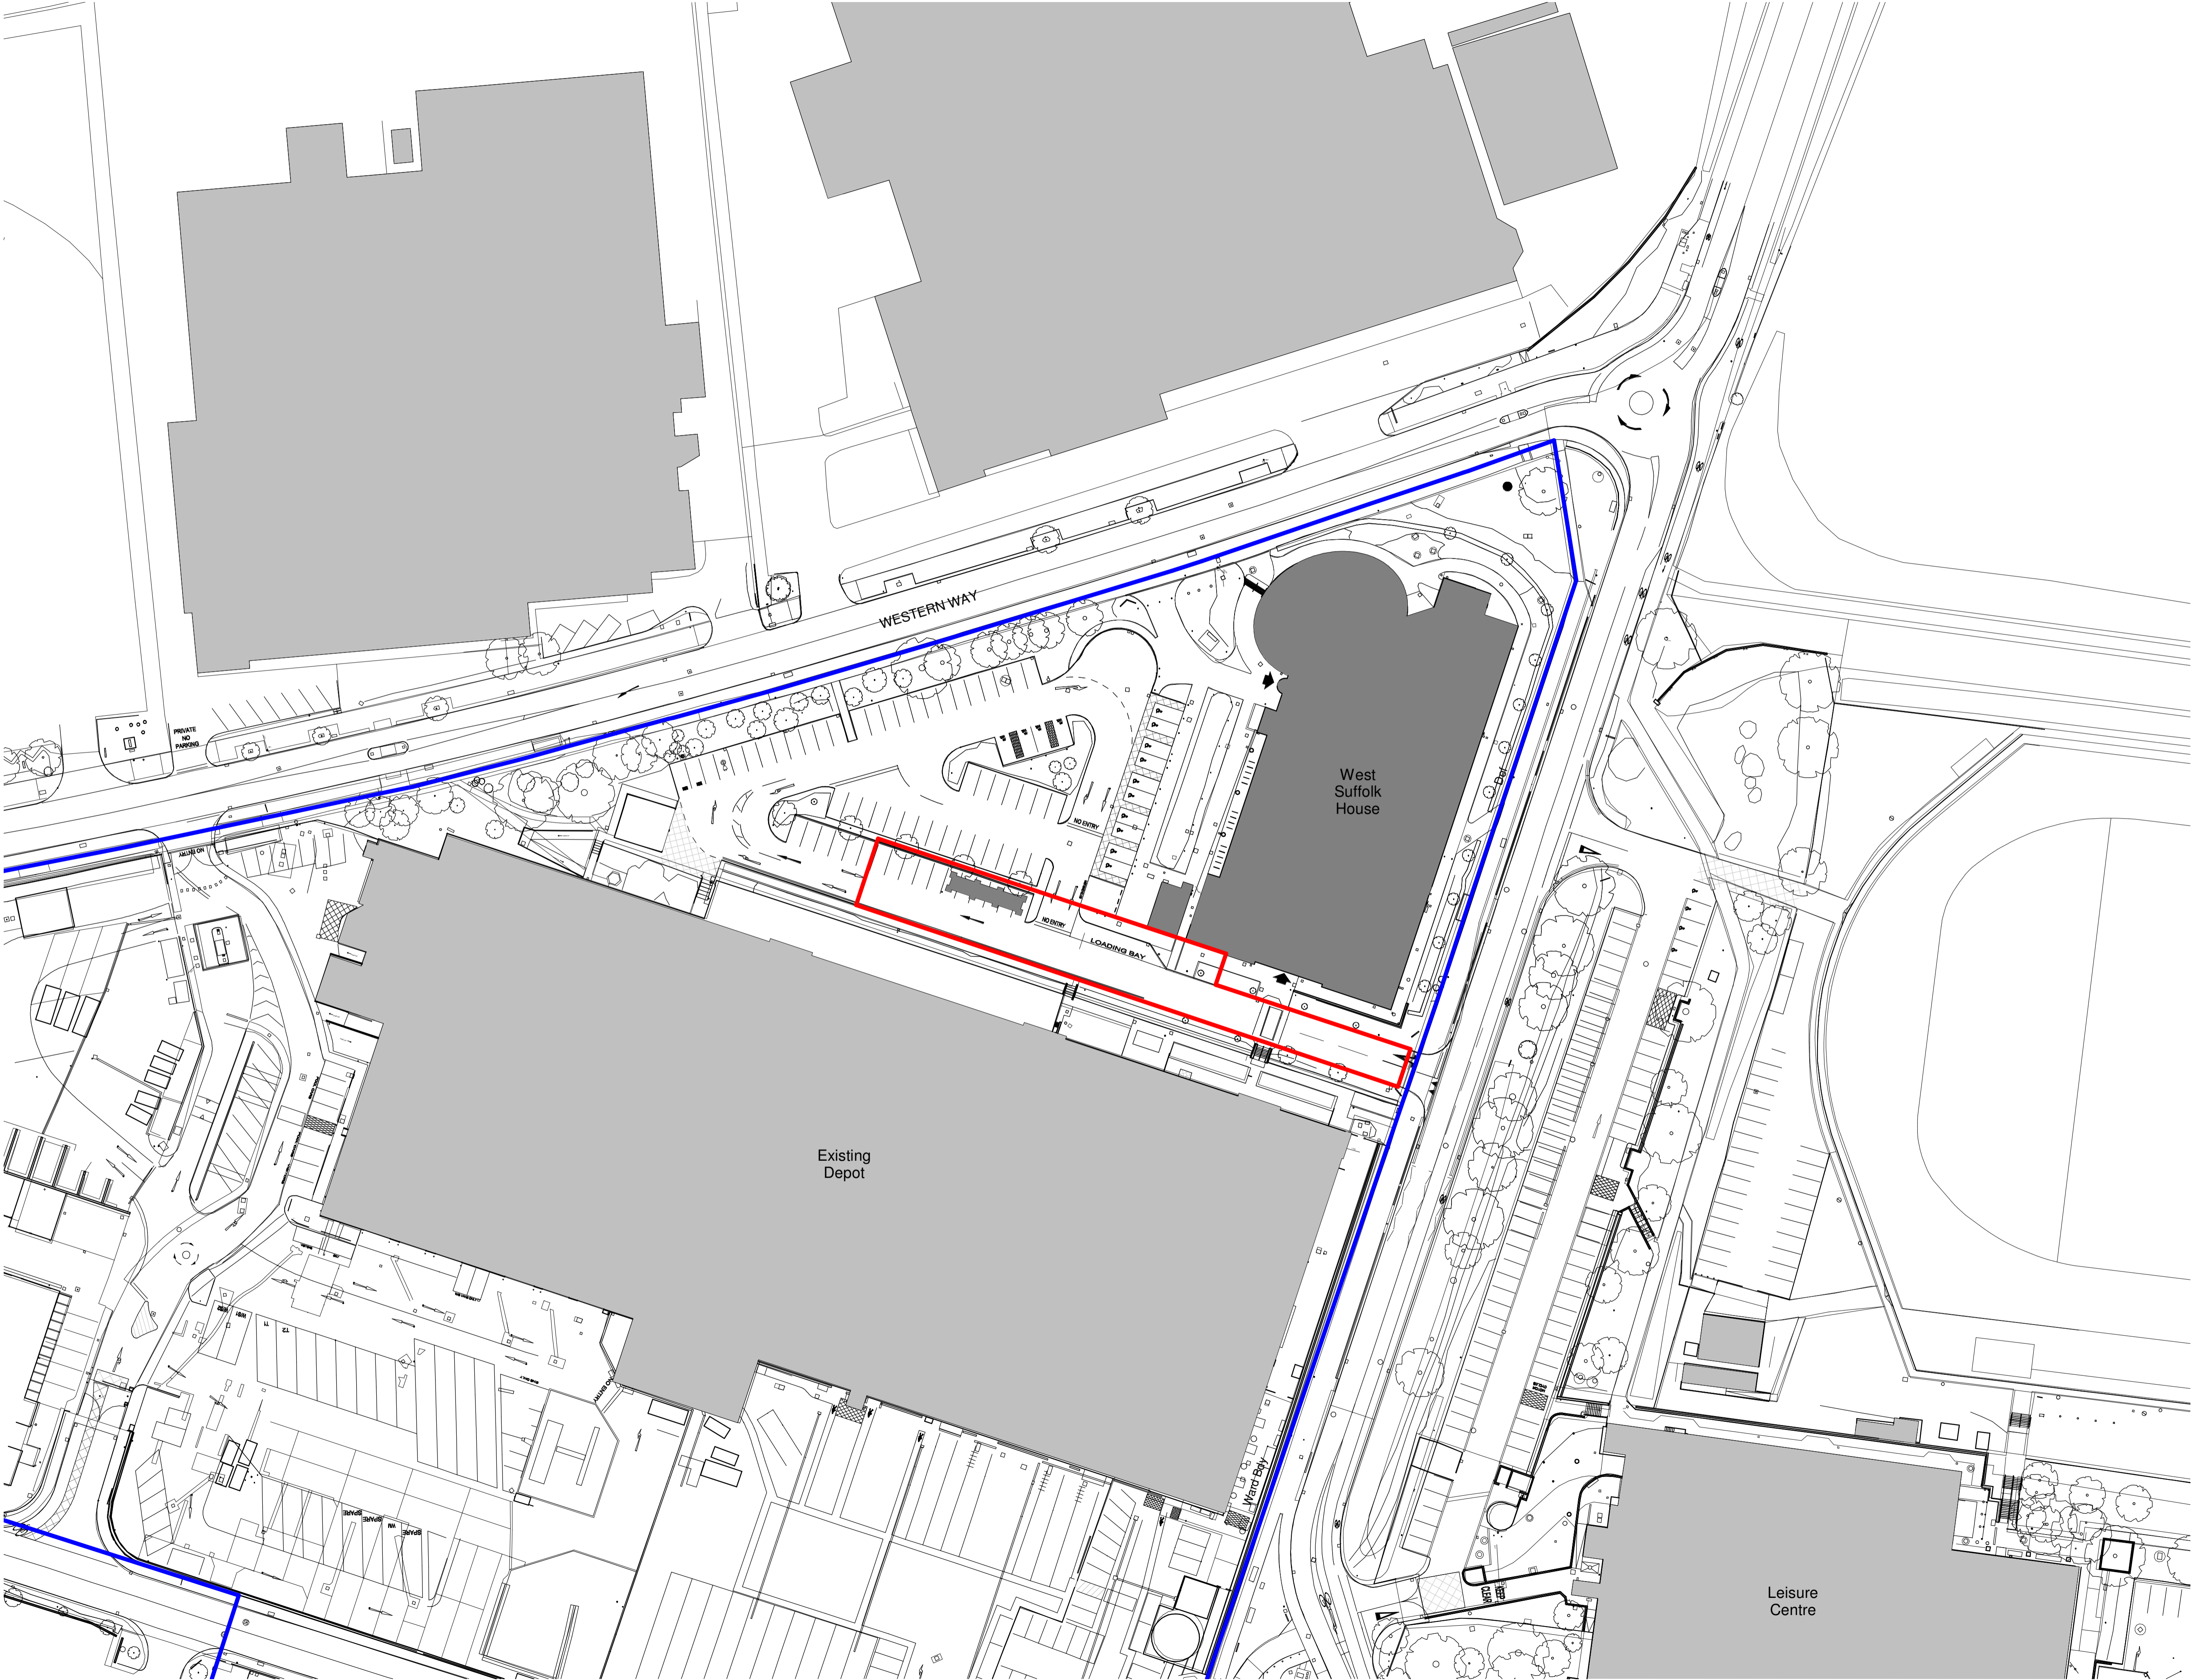

NO DIMENSIONS TO BE SCALED FROM THIS DRAWING

CDM - RESIDUAL HAZARDS The following are considered to be significant risks relevant to this drawing, which could not be fully mitigated or removed through design:

None identified

- Application Area (890m²)
- Ownership Boundary

Revision	Date	Drn	CHK
P01 - Issued for Planning	28.06.21	CPO	RTG

This document references the following files:-

Reference Name	Status	Revision
WES051-XX-ZZ-M3-A-0001	SO	P01.1

Client  
**West Suffolk Council**

Project  
**Battery Energy Storage System  
Western Way Development**

Drawing Title  
**Proposed Block Plan  
Battery Container  
Planning**

Suitability Status  
**S2 - Suitable for Information**

Job No.	Scale	Size	Rev
<b>210248</b>	<b>1 : 500</b>	<b>@ A1</b>	<b>P01</b>

Drawing Number  
**WES051 - PEV - XX - XX - DR - A - 9102**

Client Code	Originator	Zone	Level	Type	Role	Number



T 0345 045 0050 www.pick-everard.co.uk  
This drawing is issued for the sole and exclusive use of the intended recipient and is subject to copyright in favour of Pick Everard. Pick Everard does not accept any responsibility or liability whatsoever for its use by a person other than the intended recipient.