


VISUAL SCALE 1:500 @ A1

NO DIMENSIONS TO BE SCALED FROM THIS DRAWING

CDM - RESIDUAL HAZARDS The following are considered to be significant risks relevant to this drawing, which could not be fully mitigated or removed through design:

None identified

- Application Area (890m²)
- Ownership Boundary

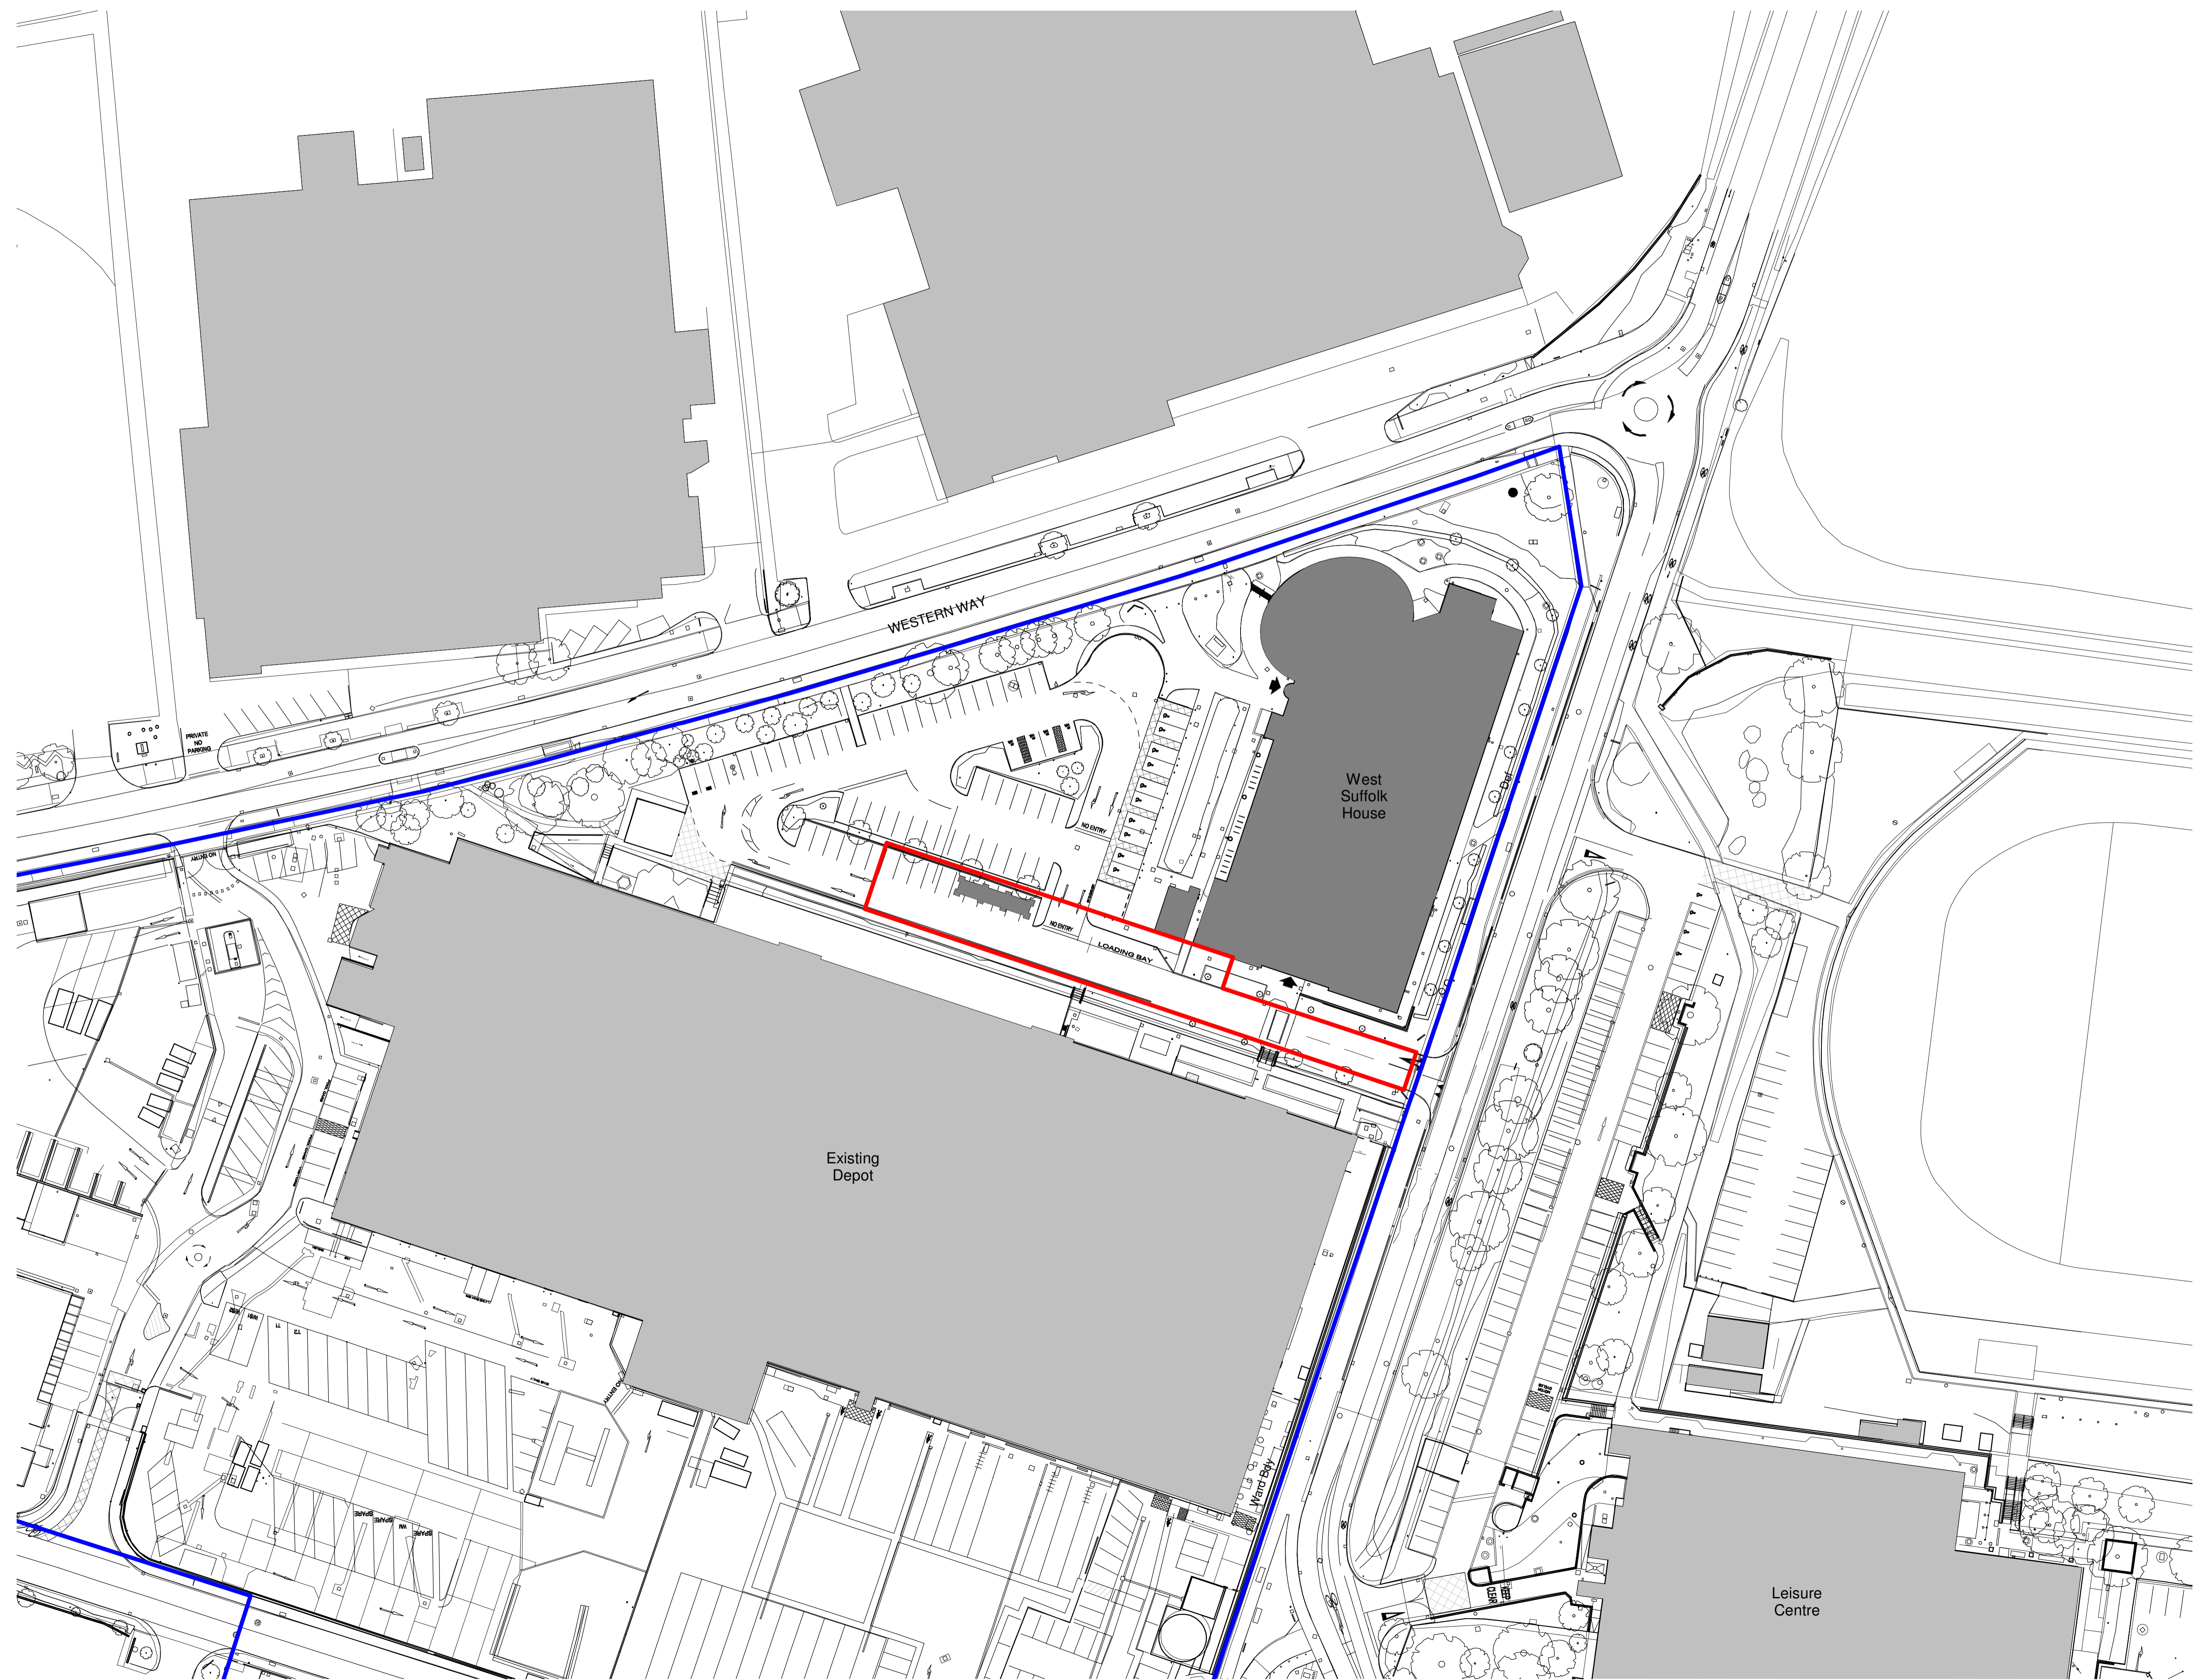

P02	Arrows revised for Planning	31.08.21	CPO	R10
P01	Issued for Planning	28.06.21	CPO	R10
Revision		Date	Drn	Chk
This document references the following files:-				
Reference Name		Status	Revision	
WES051-XX-ZZ-M3-A-0001		30		PO1.1

Client
West Suffolk Council

Project
**Battery Energy Storage System
Western Way Development**

Drawing Title
**Proposed Block Plan
Battery Container
Planning**

Suitability Status
S2 - Suitable for Information

Job No.	Scale	Size	Rev
210248	1 : 500	@ A1	P02

Drawing Number
WES051 - PEV - XX - XX - DR - A - 9102

Client Code	Originator	Zone	Level	Type	Role	Number
-------------	------------	------	-------	------	------	--------



T 0345 045 0050 www.pick-everard.co.uk
 This drawing is issued for the sole and exclusive use of the intended recipient and is subject to copyright in favour of Pick Everard. Pick Everard does not accept any responsibility or liability whatsoever for its use by a person other than the intended recipient.