



0m 10m 20m 30m 40m  
Scale 1:500

Ingleton Wood LLP shall have no liability to the Employer arising out of any unauthorized modification or amendment to, or any transmission, copy or use of the material, or any proprietary work contained therein, by the Employer, Other Project Team Member, or any other third party. All dimensions are to be checked and verified on-site by the Main Contractor prior to commencement; any discrepancies are to be reported to the Contract Administrator. This drawing is to be read in conjunction with all other relevant drawings and specifications.  
Do Not Scale © Ingleton Wood LLP

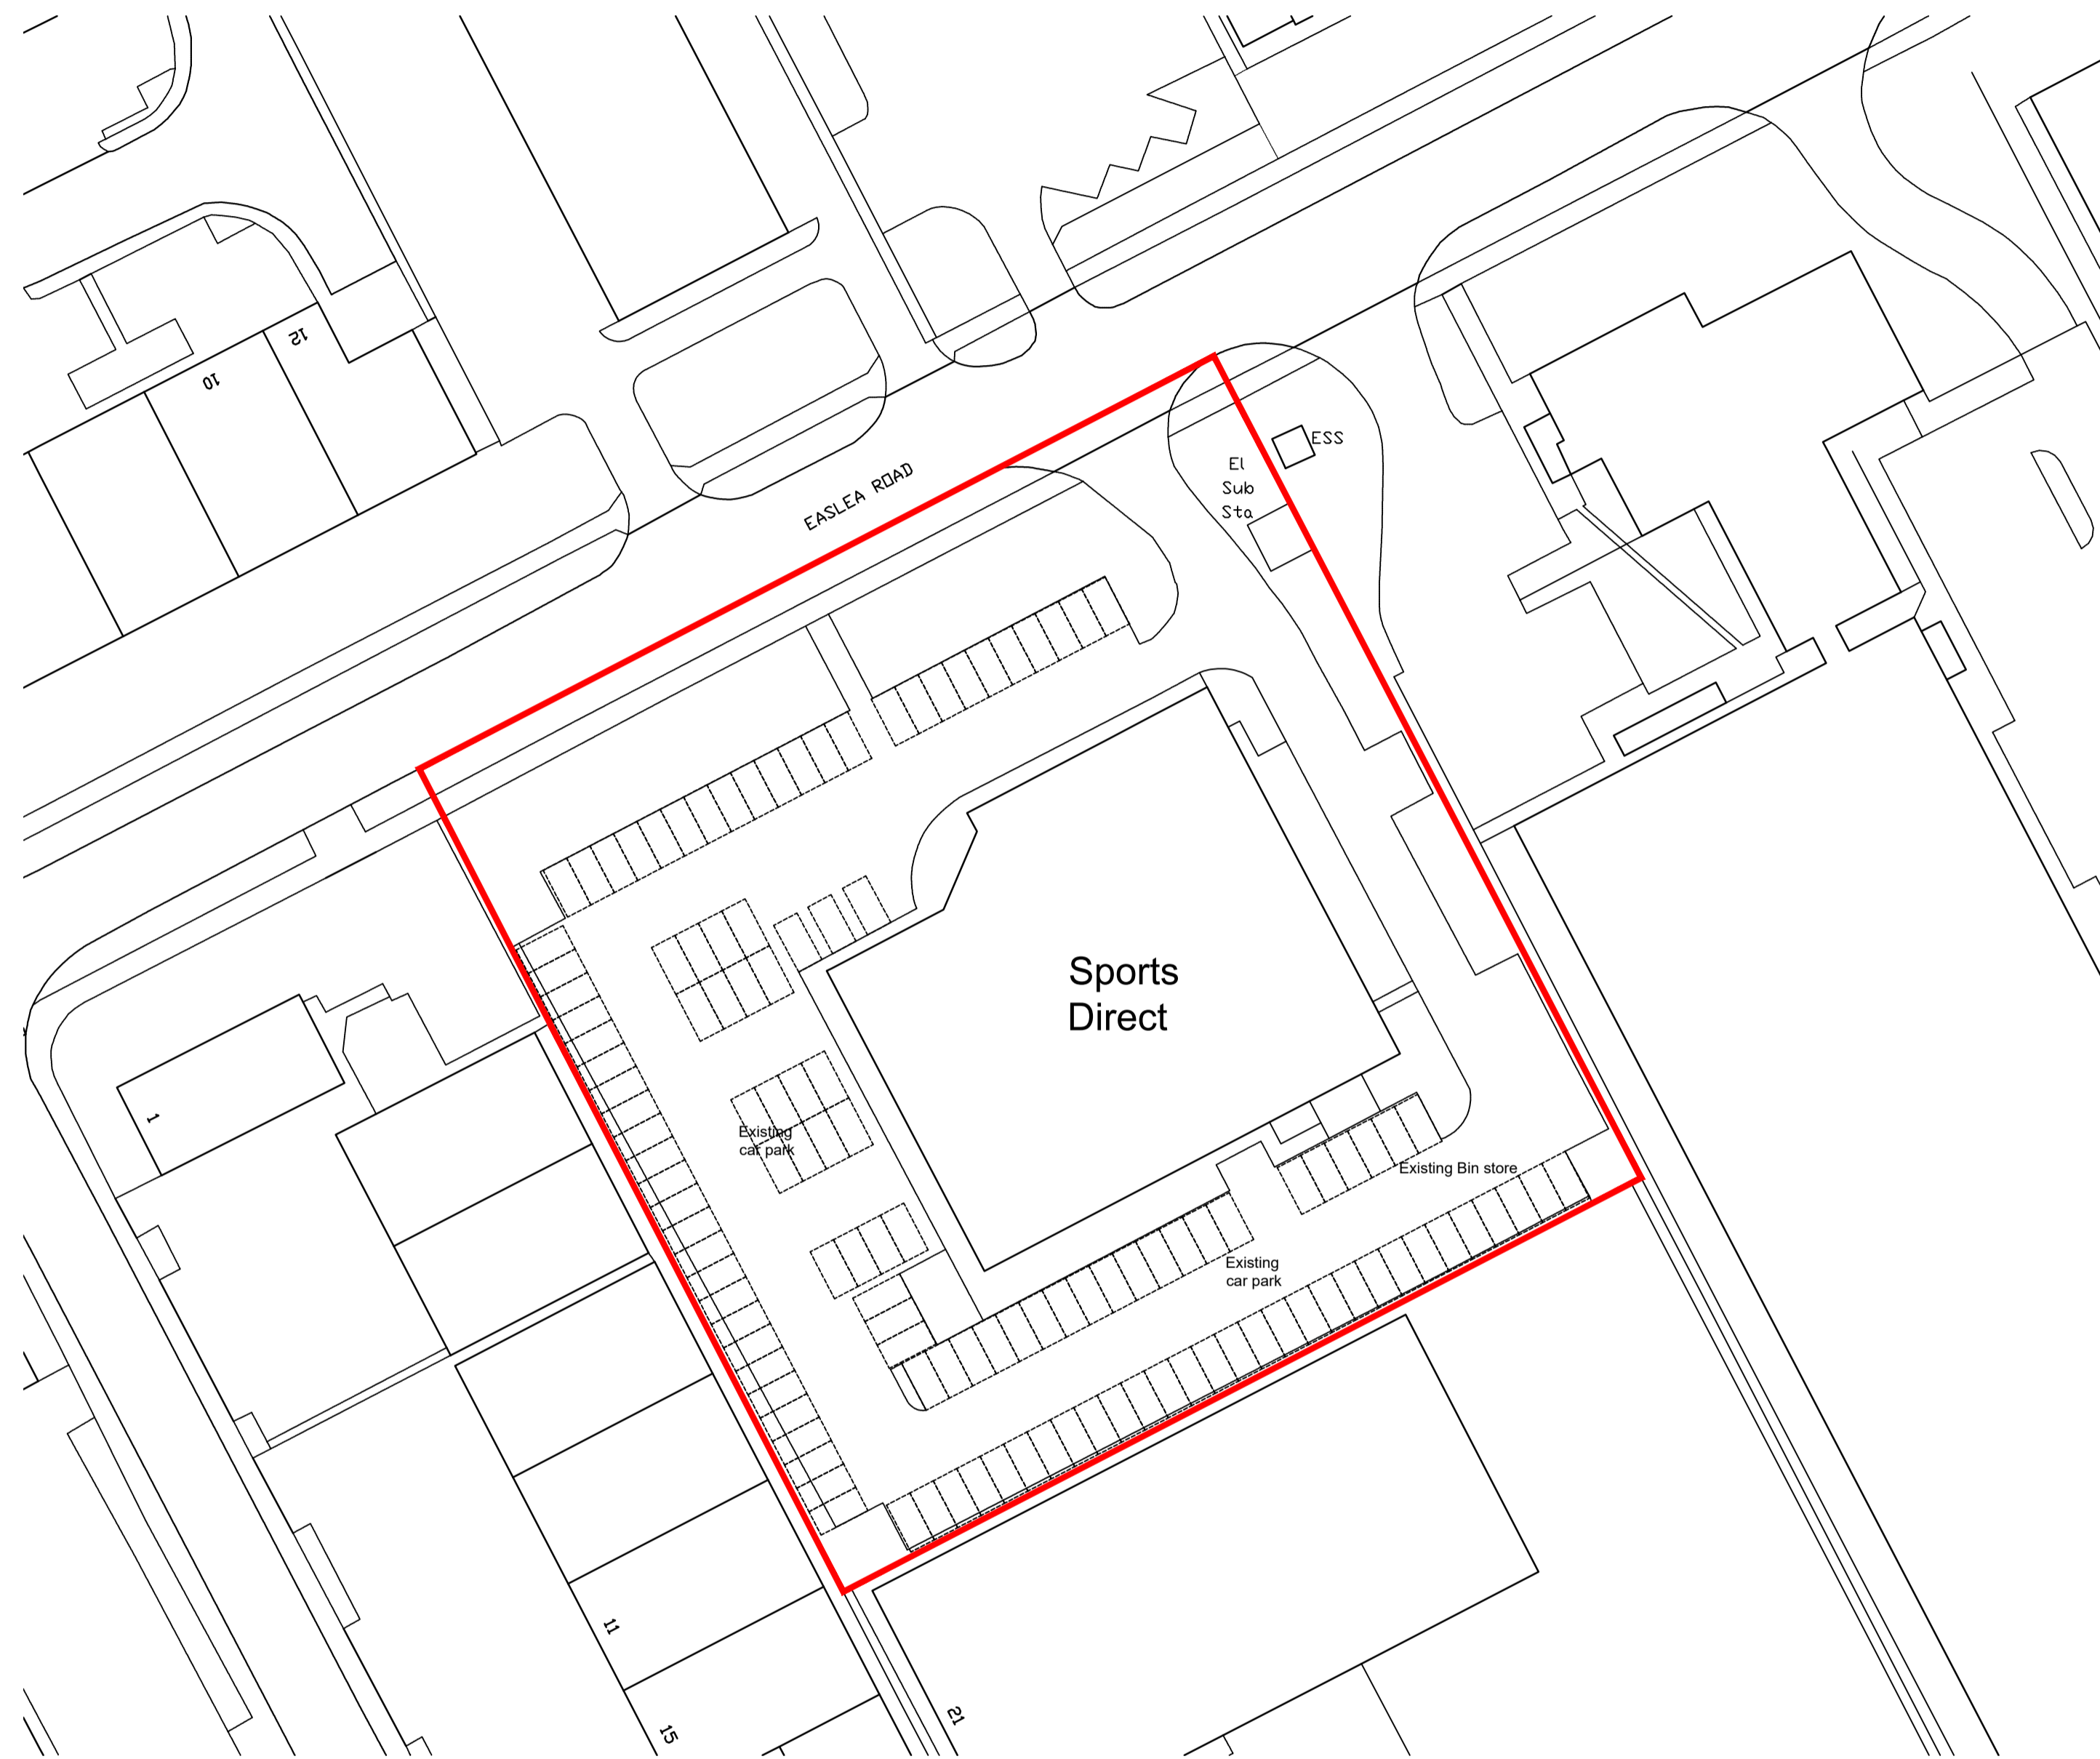

Existing Block Plan

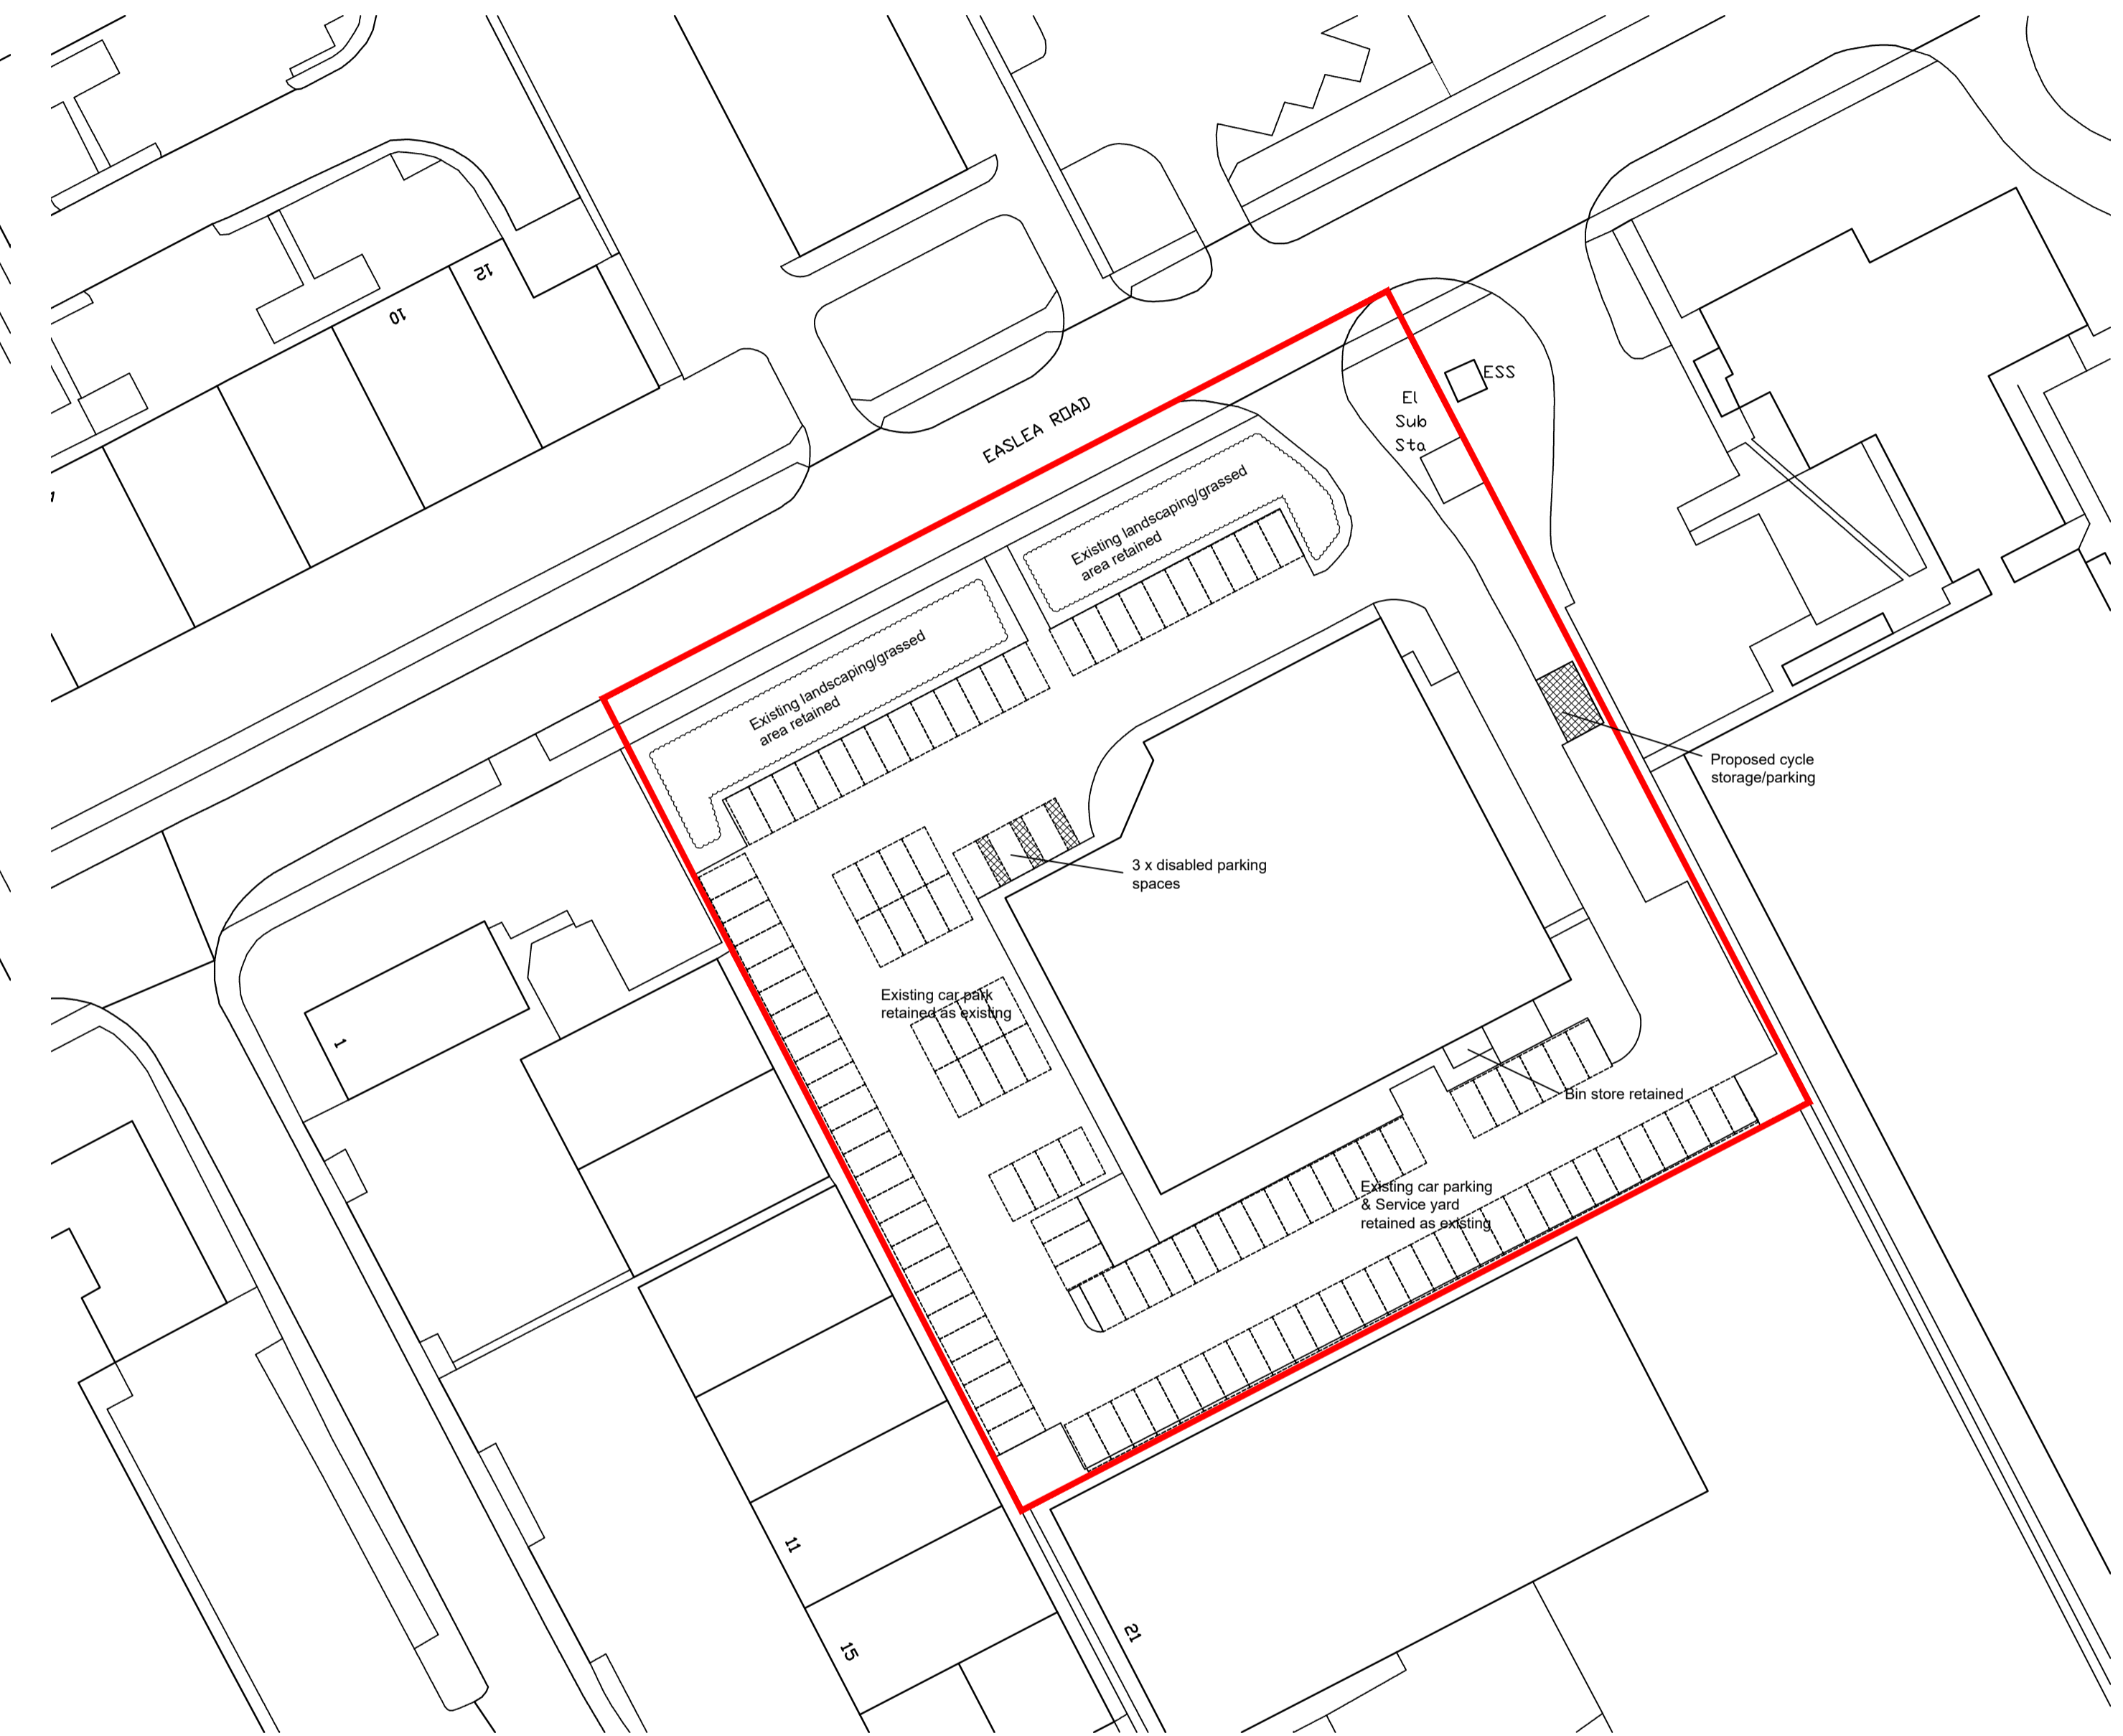

Proposed Block Plan

P01	First Issue	10/12/20	AC	AC
Rev	Description	Date	CHK	APP
Project No:	Scale @ A1:	Drawn By: JD		
501865	As Indicated			



Vision, form and function

Project:  
**Sports Direct**  
Easlea Road  
Bury St Edmunds  
IP31 7BY

Client:  
**Nectar Asset Management**

Title:  
**Existing & Proposed Block Plan**

Drawing Number: <b>SPORTD-IWD-XX-XX-DR-A-1001</b>		
Status:	Purpose of Issue:	Revision:
<b>S2</b>	<b>Planning</b>	<b>P01</b>