



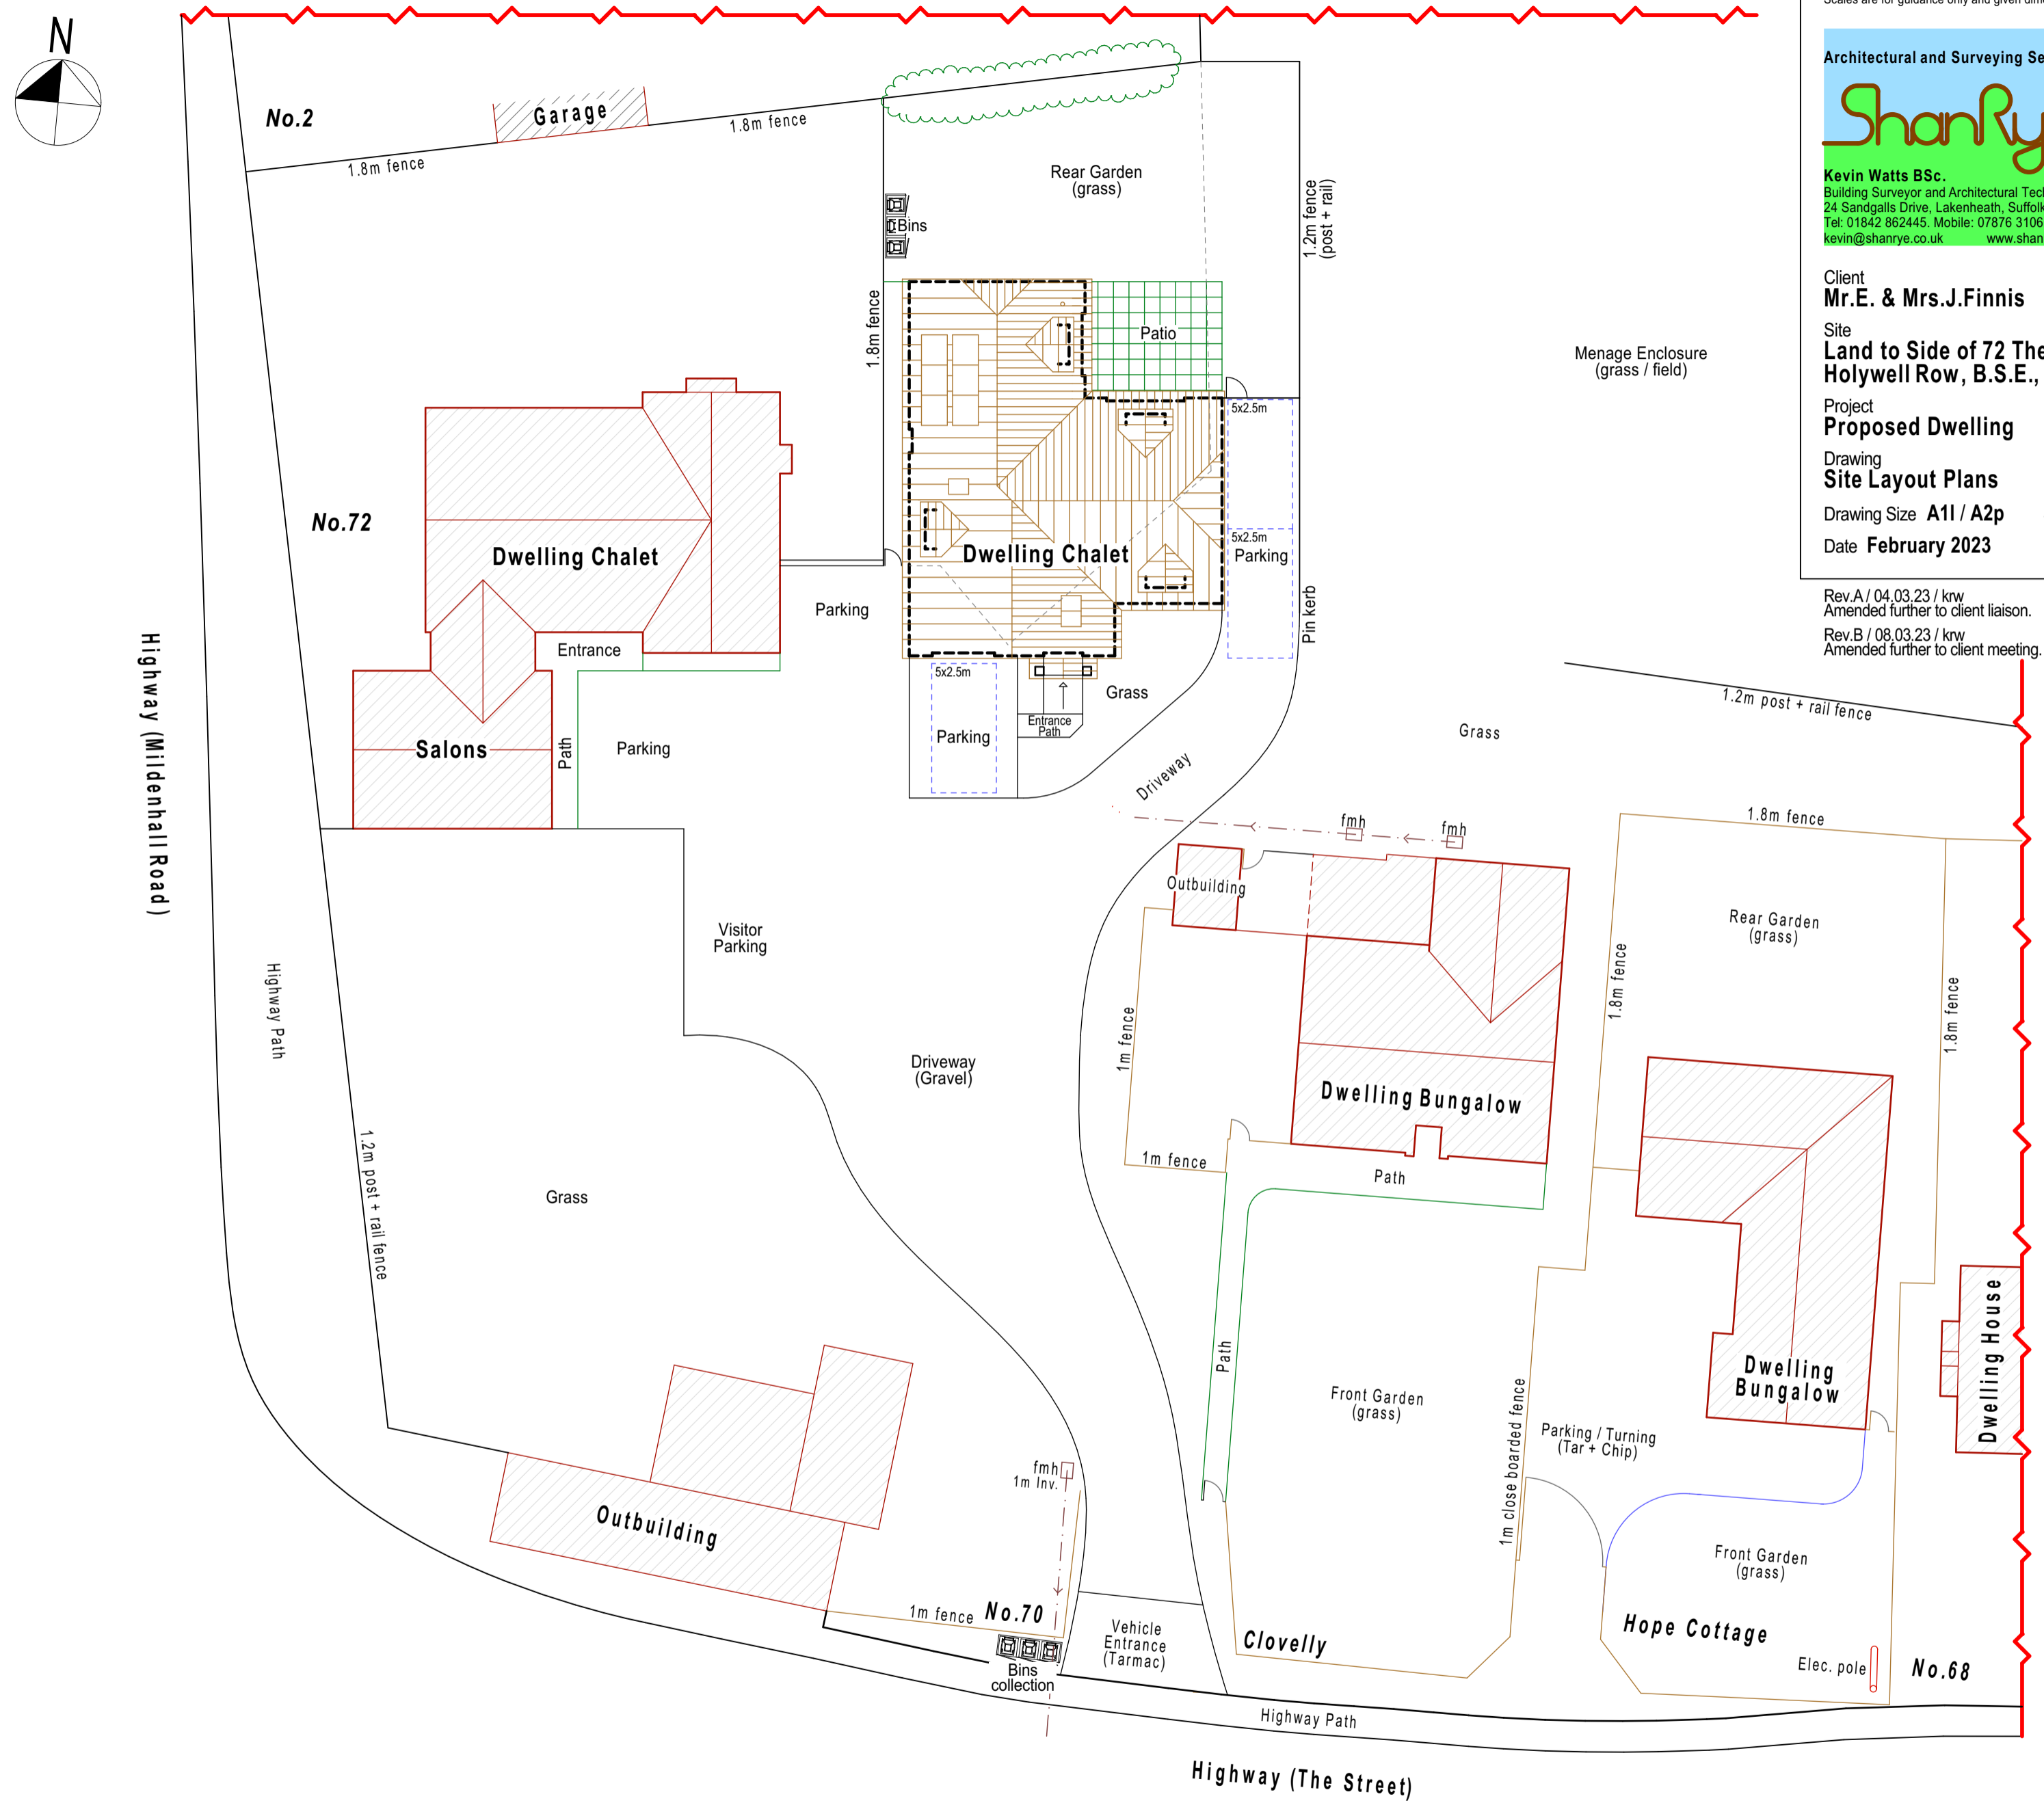


Existing Site Layout Plan

1:200

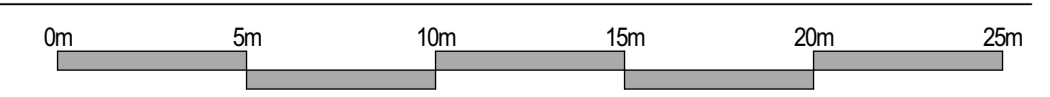

Proposed Site Layout Plan

1:200

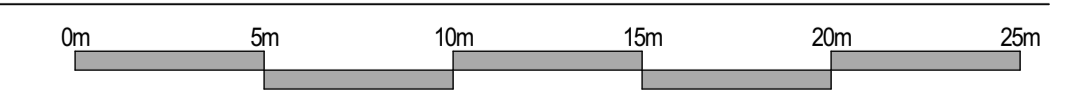

This drawing and information within it is the sole property of ShanRye Architectural and Surveying Services and must not be used for reproduction. Please do not scale this drawing. Scales are for guidance only and given dimensions must be used.

Architectural and Surveying Services
ShanRye
 Kevin Watts BSc.
 Building Surveyor and Architectural Technician
 24 Sandgalls Drive, Lakenheath, Suffolk. IP27 9EG.
 Tel: 01842 862445. Mobile: 07876 310614.
 kevin@shanrye.co.uk www.shanrye.co.uk

A friendly professional service at a very competitive price.

Client: **Mr. E. & Mrs. J. Finnis**
 Site: **Land to Side of 72 The Street, Holywell Row, B.S.E., Suffolk. IP28 8LT**
 Project: **Proposed Dwelling**
 Drawing: **Site Layout Plans**
 Drawing Size: **A11 / A2p** Scale(s): 1:200
 Date: **February 2023** Drawing no. **407/10/B**

Rev.A / 04.03.23 / knw
 Amended further to client liaison.
 Rev.B / 08.03.23 / knw
 Amended further to client meeting.