


Scale 1-200

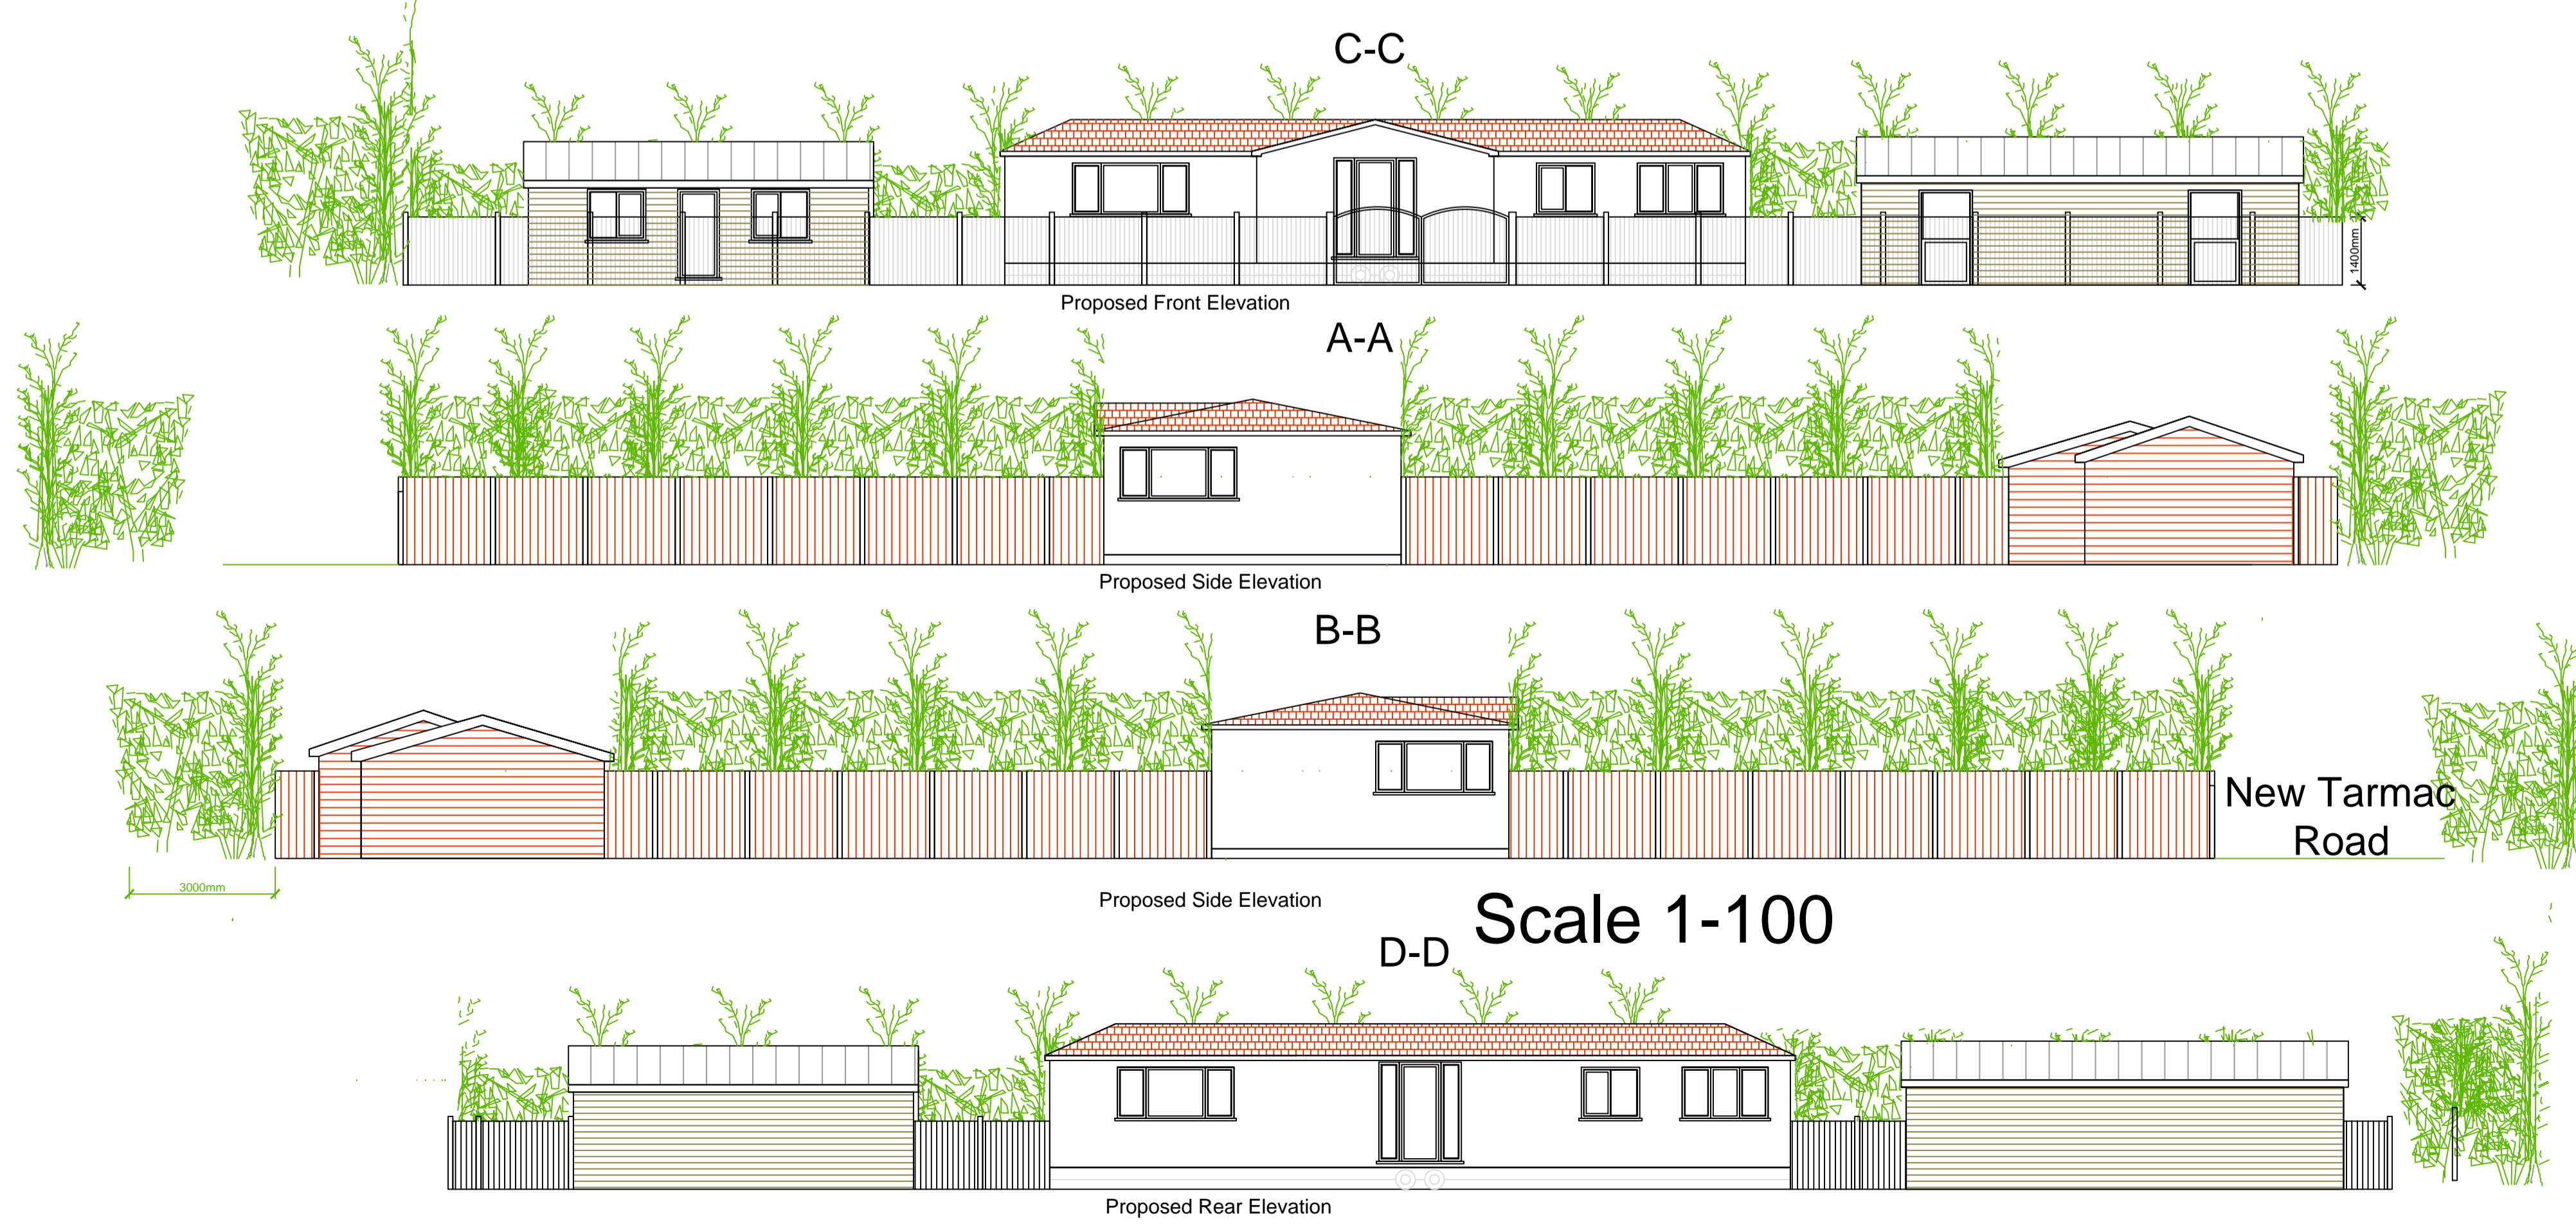

Scale 1-100

Area per plot
00.16 HA or
160 m²

| | | | | | |
|---|----------|---|-------------|--|--|
| 2 the drawing board | | Do Not Scale this drawing. Dimensions to be checked on site & any discrepancies reported. | | | |
| Site 3, 62 James Carter Road, Middlehall, Suffolk IP28 7DE Telephone 07971926112 | | | | | |
| HILL VIEW, BRIDGE END ROAD, RED LODGE, SUFFOLK IP288LQ | | | | | |
| Proposed PLOT Layout | | | | | |
| No/Revision: | Date: | Date: | 19/6/2014 | | |
| A | 00-00-00 | Scale: | 1:100-1:200 | | |
| B | | Drawn By: | WK | | |
| | | Drawing No: | 001 | | |
| | | Paper Size: | A1 | | |