

NOTES


This drawing and design is for use solely in connection with the project described below. This drawing and design is the copyright of Dennis Black Associates and shall remain the property of Dennis Black Associates. It is to be used only for the project described and no part of it may be reproduced, stored in a retrieval system, or transmitted in any form or by any means, electronic, mechanical, photocopying, recording, or by any information storage and retrieval system, without the prior written consent of Dennis Black Associates.

All dimensions/setting out to be checked on site by the contractor before construction proceeds.

Use written dimensions only, do not scale.

This drawing is to be read in conjunction with all construction status information relevant to the project.

Any apparent discrepancy is to be brought to the attention of Dennis Black Associates.

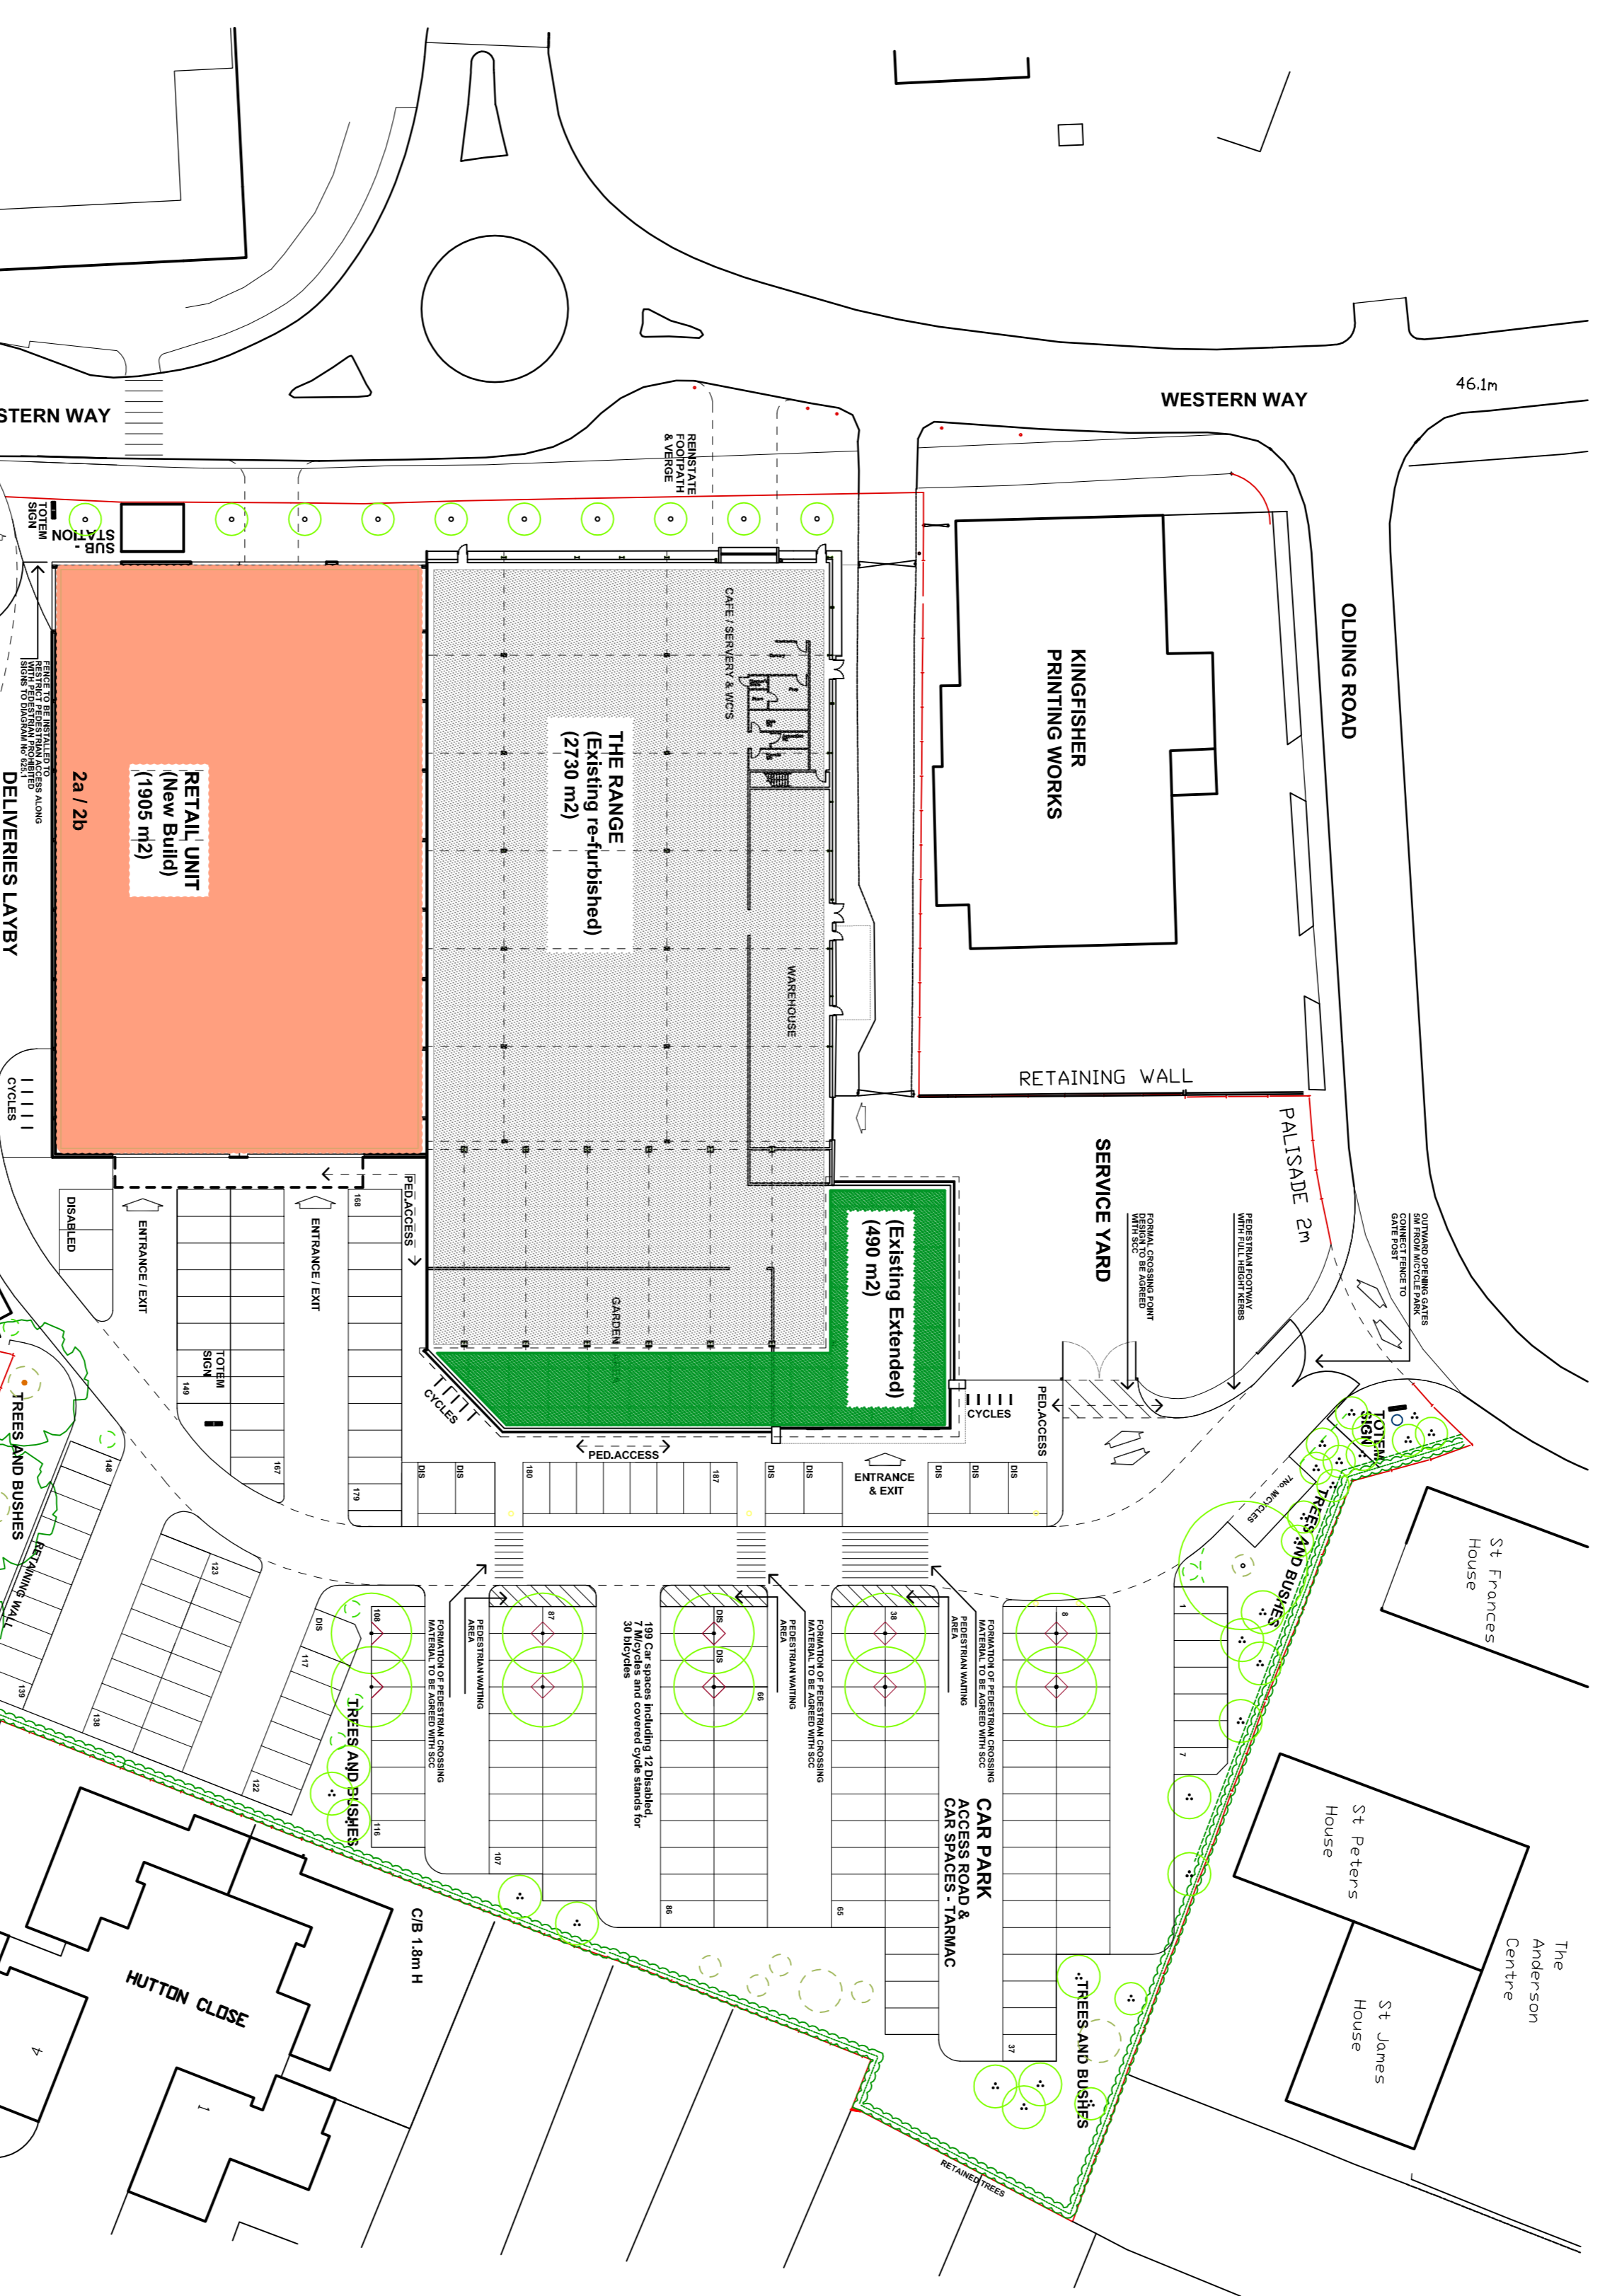


SITE LAYOUT PLAN 1:500 @ A1

NOTES:

'A' - SOUTHERN BOUNDARY:
SEE NOTES REPORT BY THE COUNCILMANAGER CONCERNING THE PROPOSED SOUTHERN BOUNDARY WHICH STATES THAT NOISE IMPACT FROM NEW CARPARK AND SERVICE YARD ARE TO BE CONSIDERED AT THE FACIES OF THE HOUSES ADJOINING THE PROPOSED BOUNDARY. THEREFORE ACoustic FENCING IS NOT REQUIRED.

'B' - EXTERNAL LIGHTING:
LIGHTING TO CAR PARK TO BE LOW LEVEL AT LOCATIONS INDICATED. LIGHTING TO REAR OF RETAIL UNITS TO BE DOWNWARD DIRECTIONED IN NEWMARKET ROAD. SPECIFICATION TO BE ADVISED WITH I.A.

'C' - LANDSCAPING PROPOSALS:
LANDSCAPING SHOWING IS PROVISIONAL. LANDSCAPING SCHEDULE AS PREPARED BY SHEILA TILLY, I.A.

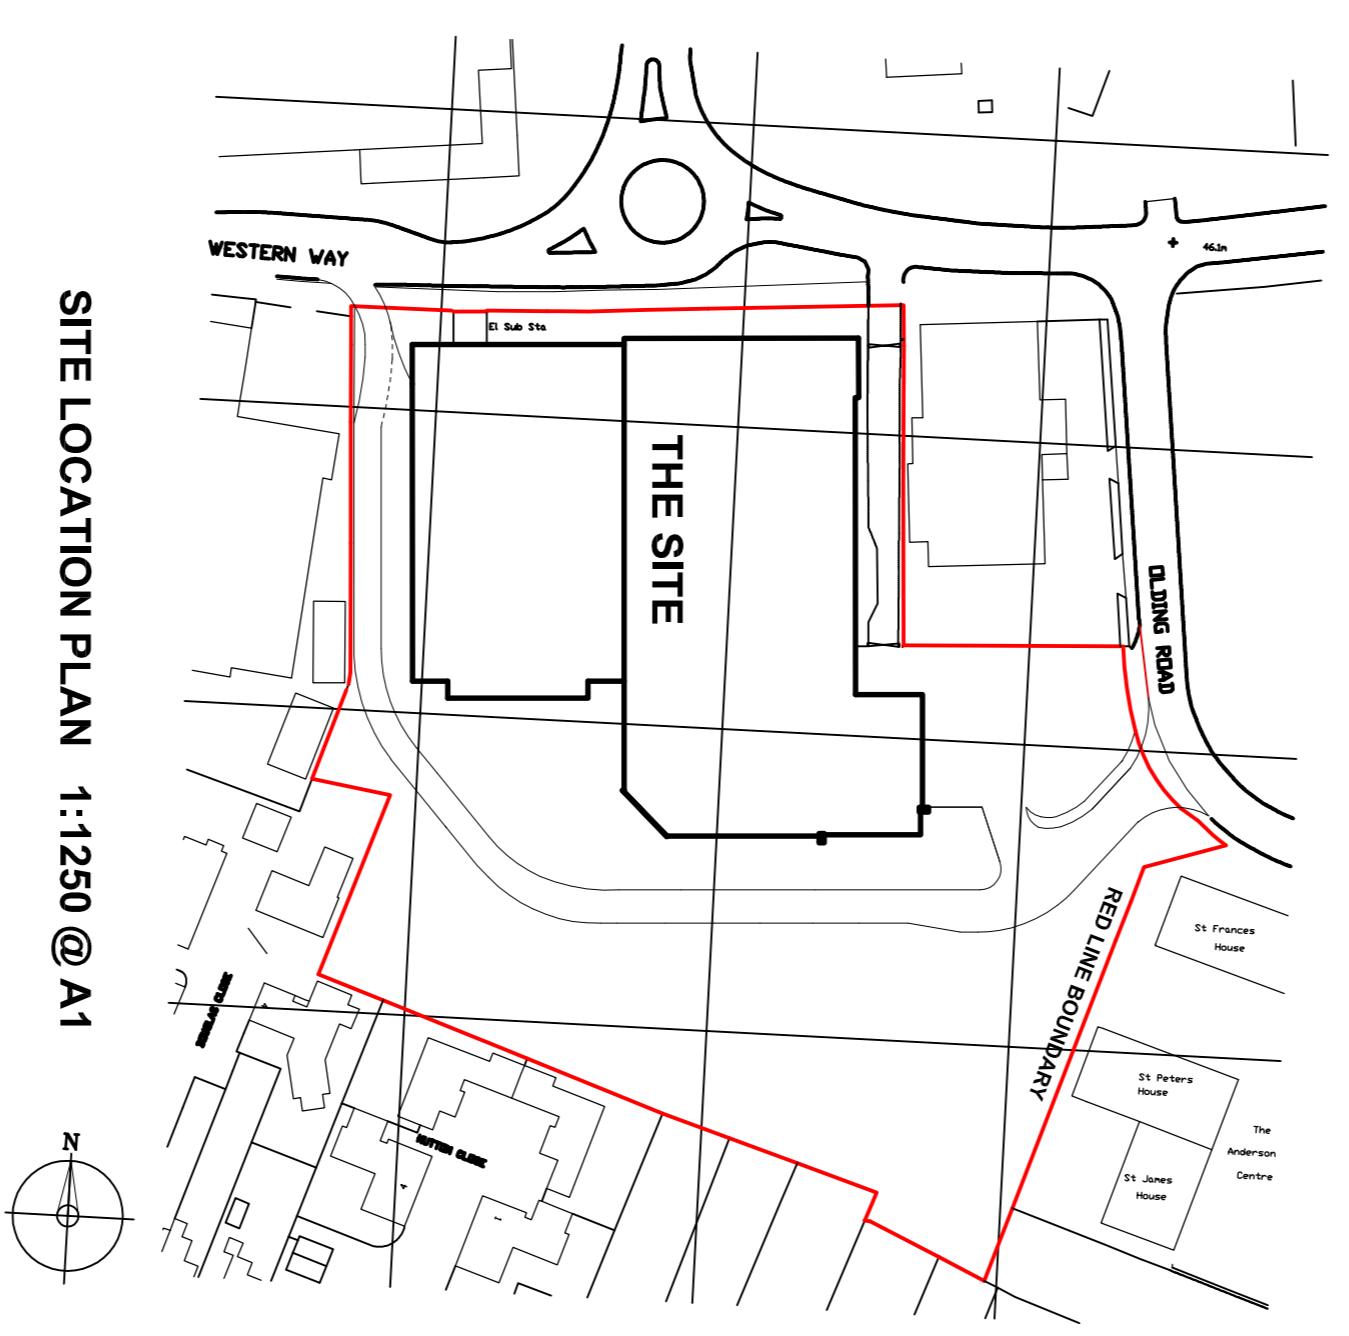

SITE LOCATION PLAN 1:1250 @ A1

Dennis Black Associates
 Architects
 2 Hethersett Road, East Carlton,
 Norwich NR14 8HX
 Tel & Fax (01508) 570896

WESTERN WAY RETAIL
BURY ST. EDMUNDS

job
 drawing
 scale
 AS SHOWN RA-D
 1305 10

drawn
 date
 AUC 2015
 drawing no. revision
 type
 PLAN