
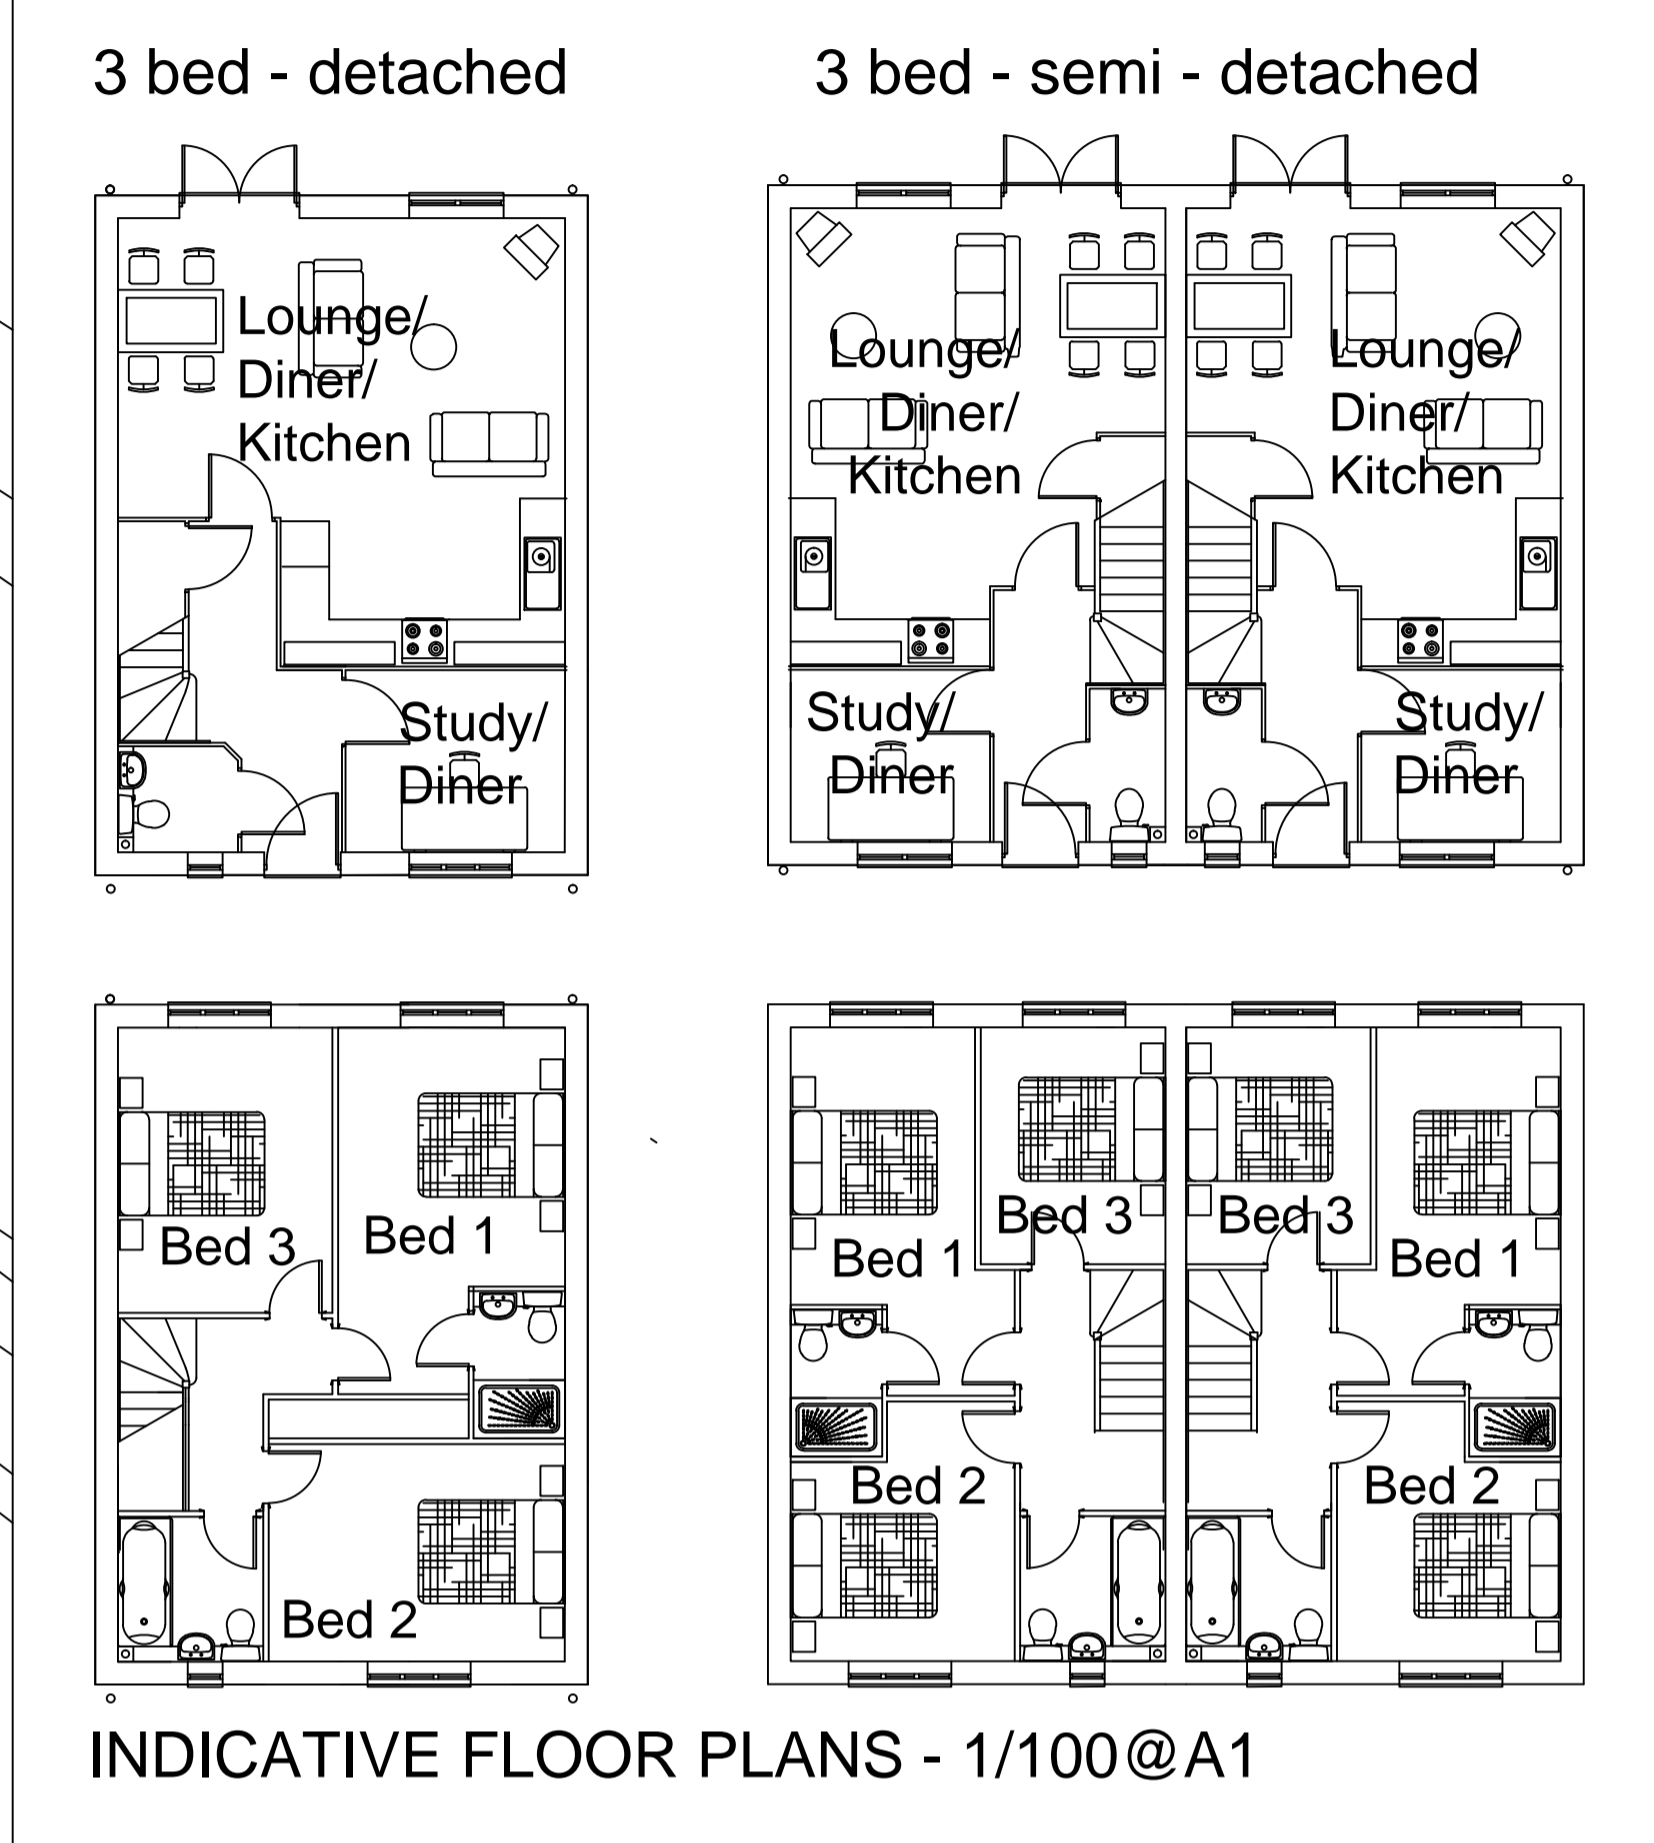
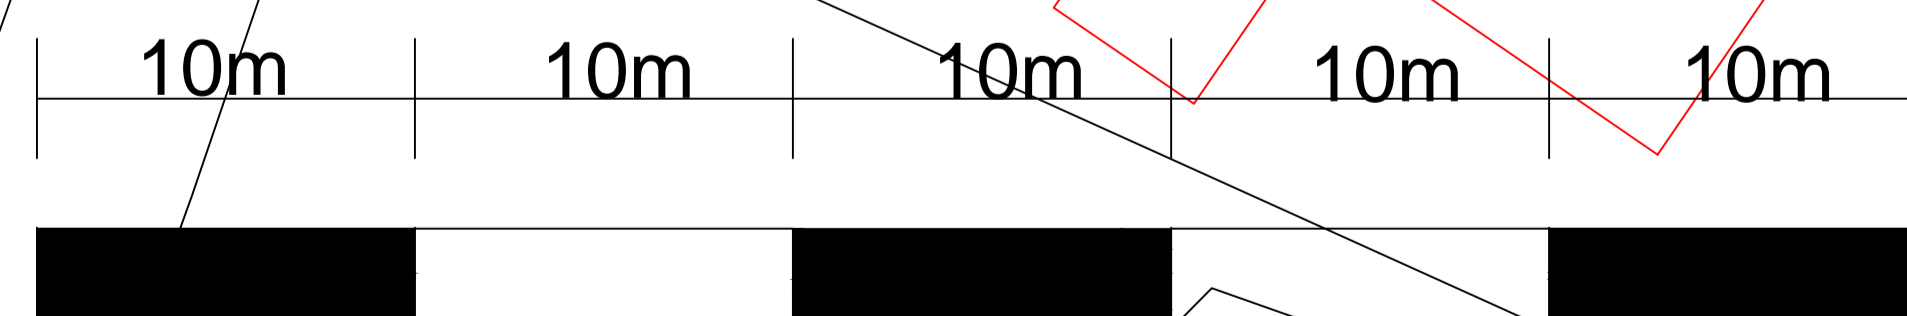
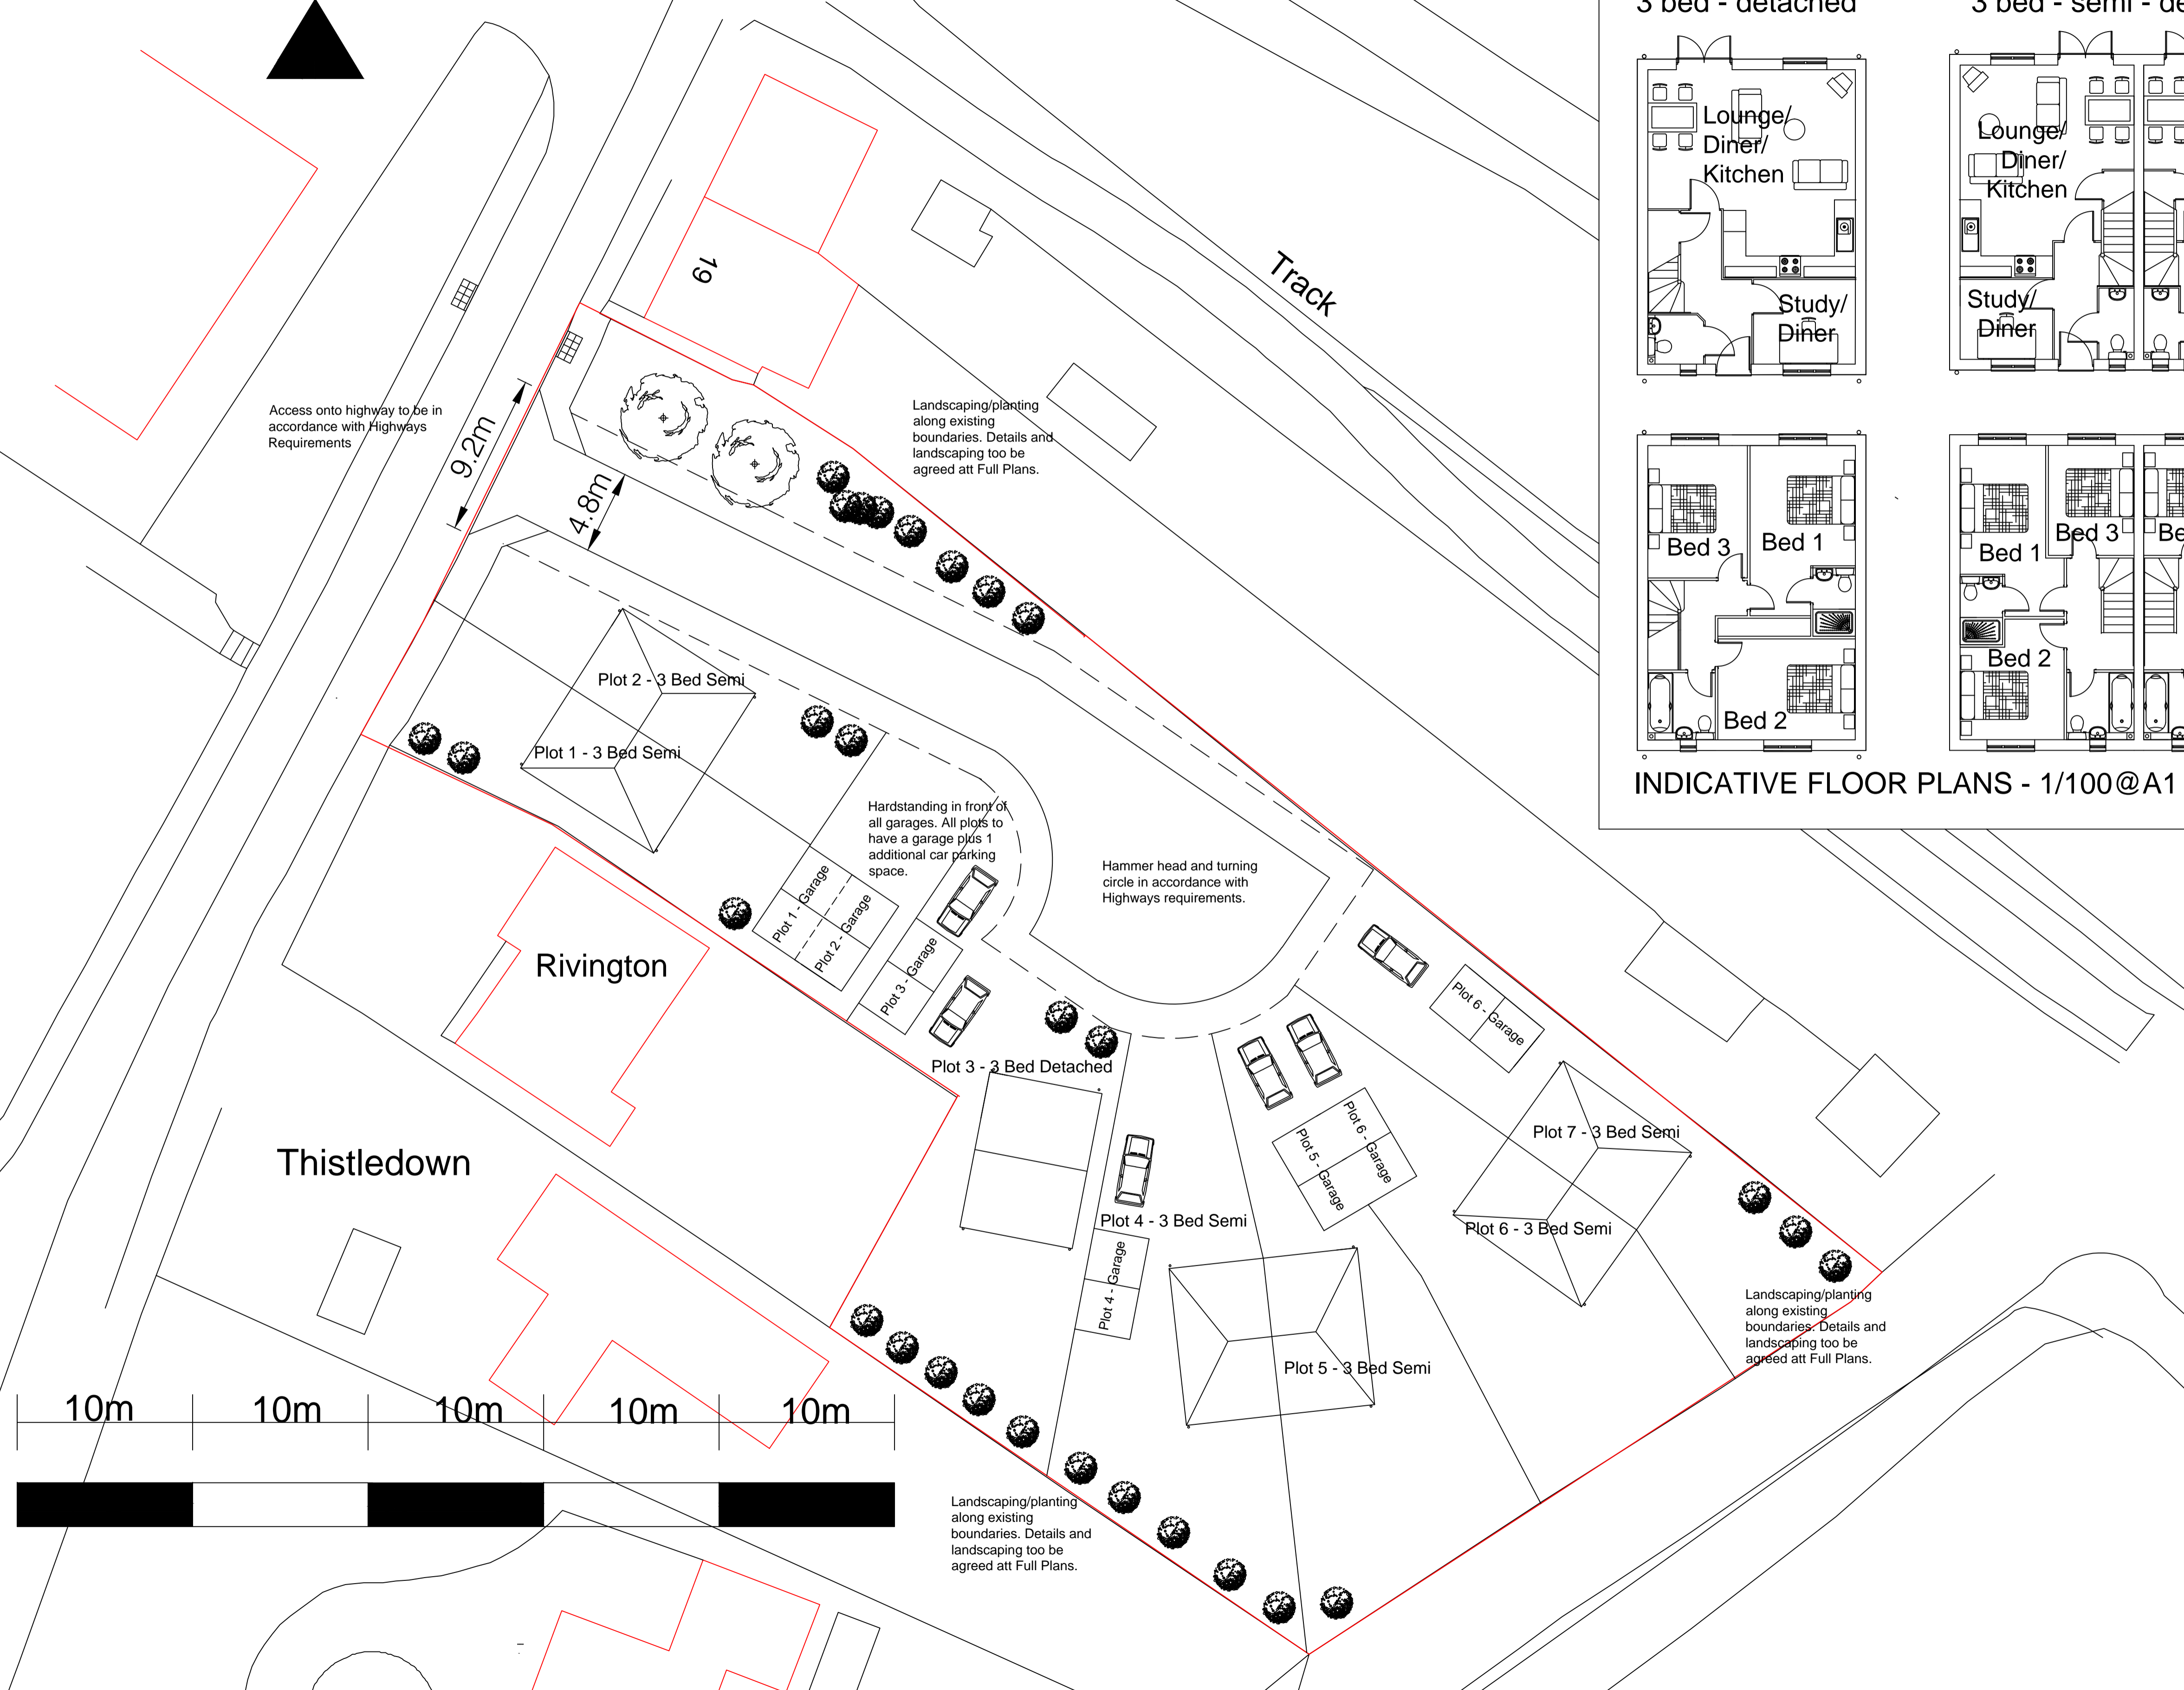


# NORTH

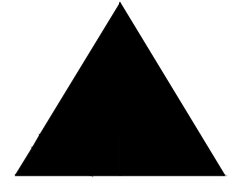

**NOTES**  
The overall dimensions shown for the existing building are taken from existing drawings provided by others and are subject to confirmation by site measurements

REV	DATE	DESCRIPTION	BY	CHKD

**CLIENT:**  
Mr K and Mrs M Dobinson  
Flint Cottage, Bumpstead Rd,  
Haverhill, Suffolk, CB9 8QA

**PROJECT TITLE:**  
OUTLINE PLANNING CONSENT  
7 No Dwellings

**DRAWING TITLE:**  
INDICATIVE LAYOUT and HOUSE TYPES

**SCALE:** 1:200 @ A1  
**DATE:** 05.2015



T: 07717 530 824  
e: stephen@arcbuildingconsultancy.co.uk

**PROJECT NO:** 2013034  
**DWG NO:** SK02  
**REVISION:**

Do not scale off this drawing - All dimensions and setting out to be verified on site.

This drawing is the property of Arc Building Consultancy. Copyright is reserved by them and the drawing is issued on the condition that it is not copied, reproduced, altered or disclosed to any unauthorised person, either wholly or in part without the consent in writing.